


Version	Date	Author	Version Notes
P1	As dwg	As dwg	Initial issue
P2	13.09.21	HC	Omission of terrace to Flat 23

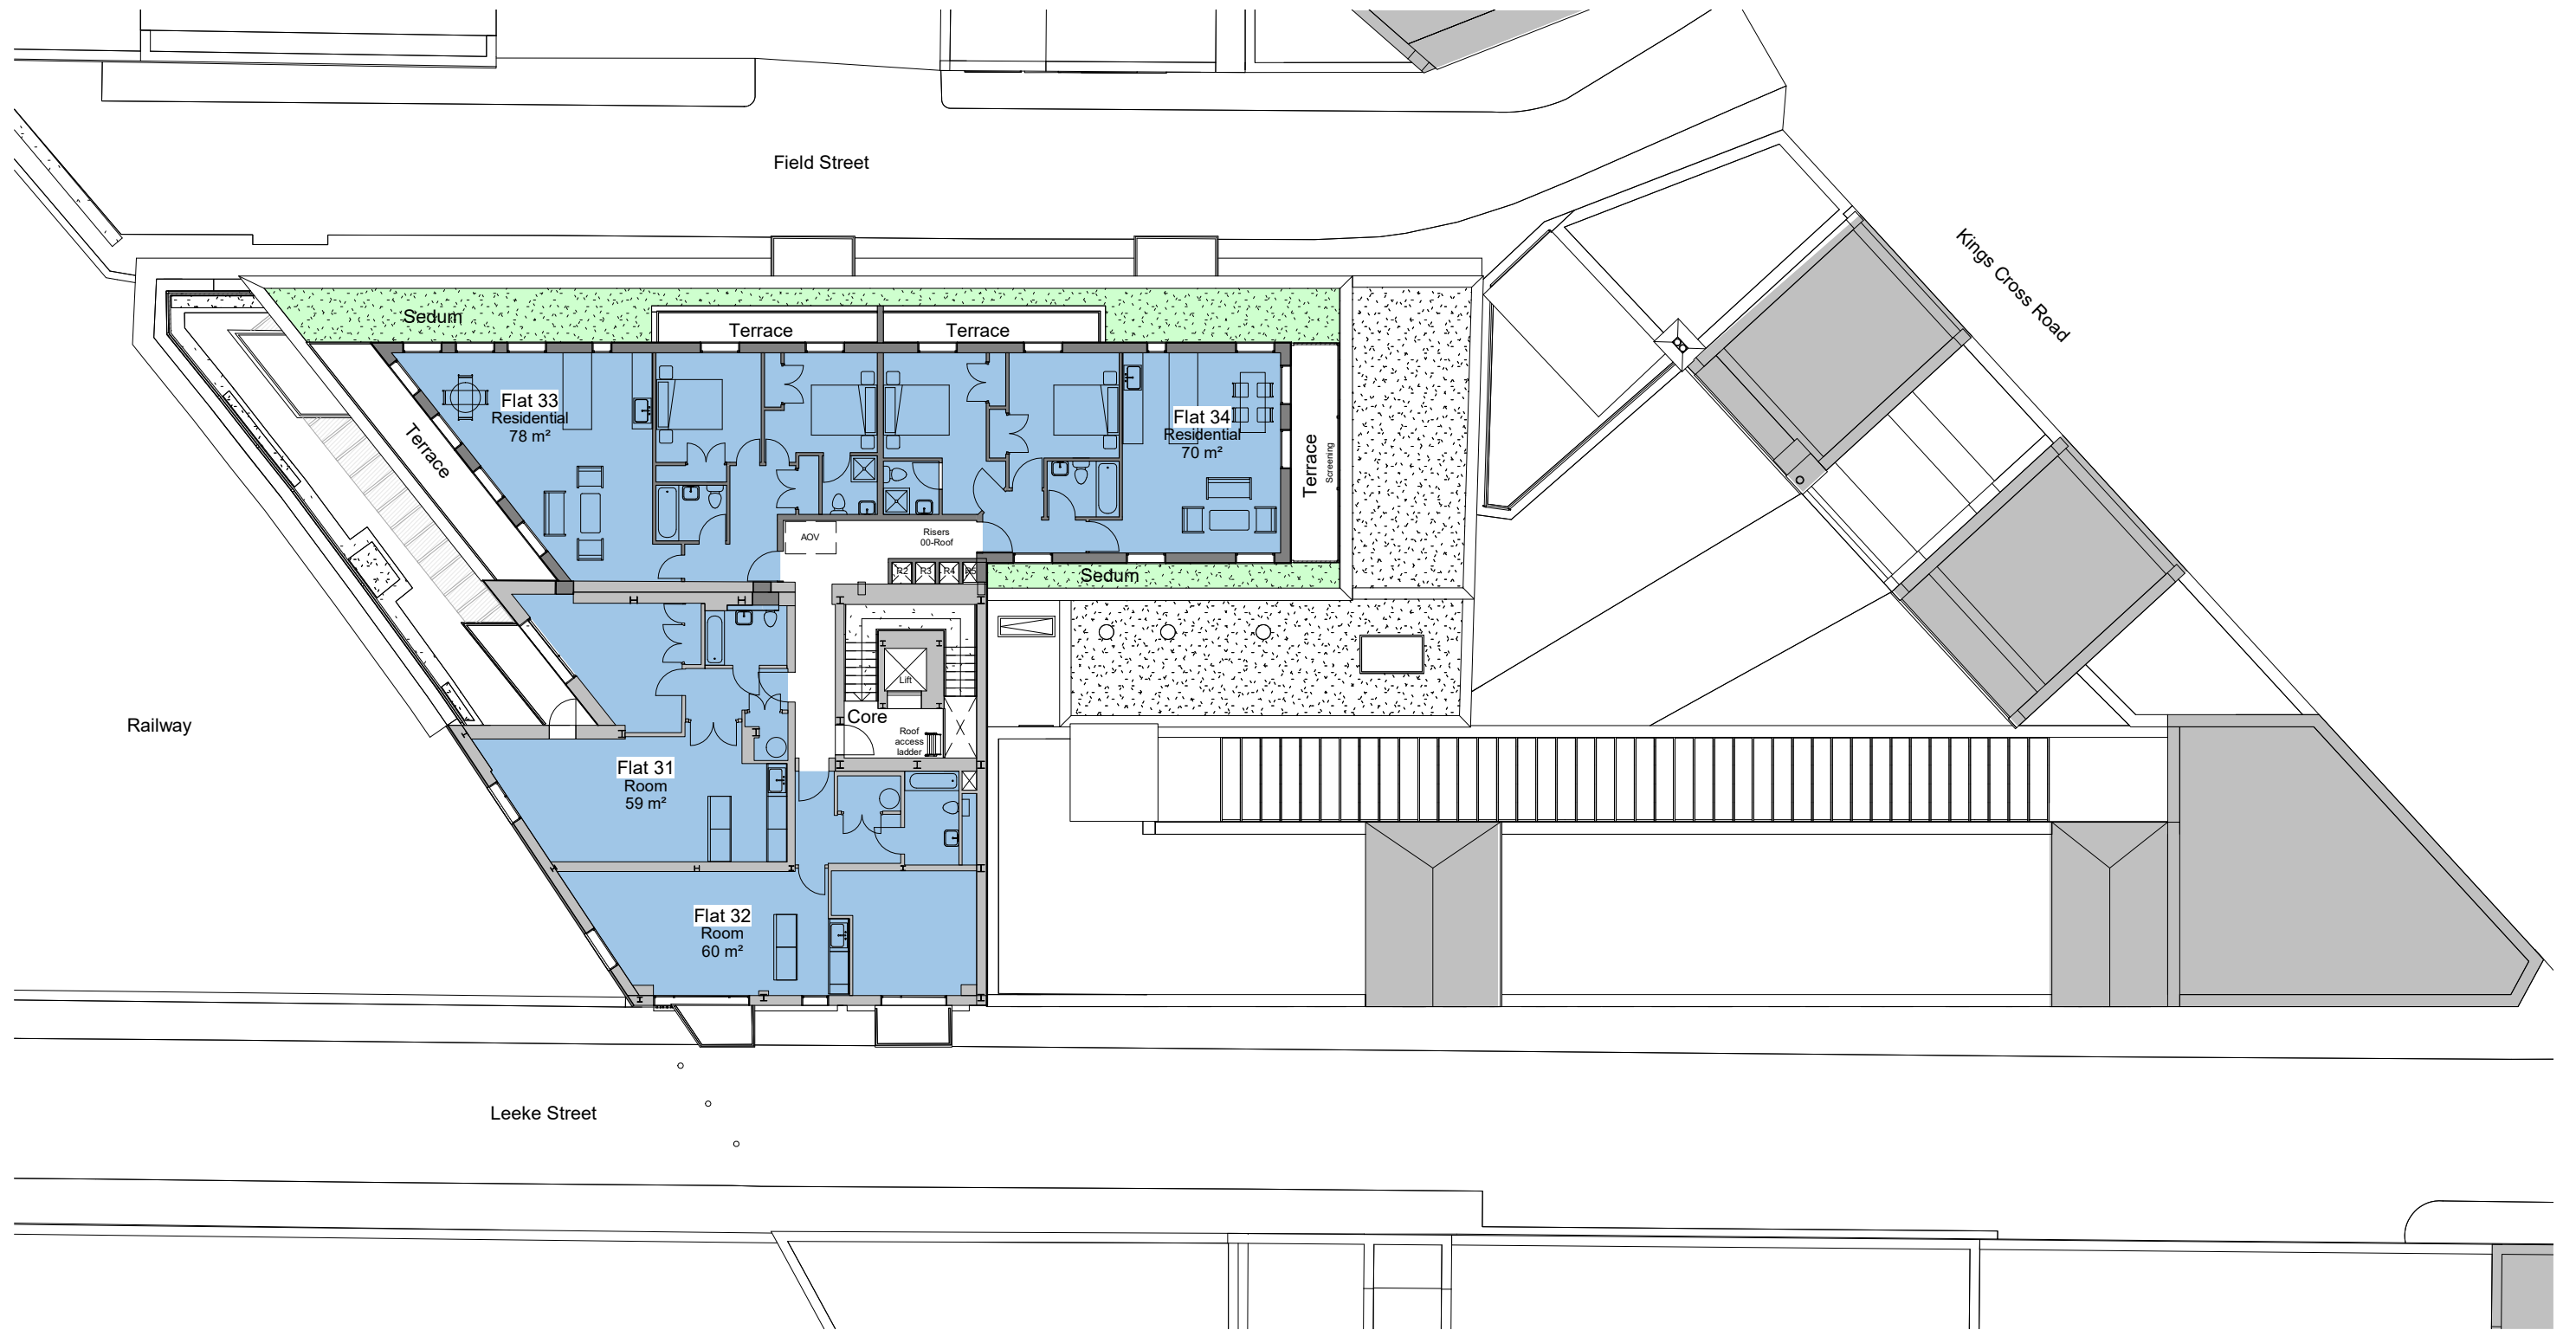

1 Proposed - Third Floor Plan
Scale: 1 : 200

- Proposed
- Existing



PLANNING

Orbit Architects

Project: Field & Leeke Street, WC1X

Site: Schematic Floor Plan - Proposed - Third Floor Plan

Scale: 1:200 @A3 Date: 02.07.21 Author: HC Job No: 1878-D01-13 Drawn: P2

DO NOT SCALE FROM THIS DRAWING: Verify all dimensions on site

© Orbit Architects 83 Blackfriars Road, London SE1 8HA L020 7593 3380 www.orbitarchitects.com e.info@orbitarchitects.com