



Version	Date	Author	Version Notes
P1	As dwg	As dwg	Initial issue
P2	13.09.21	HC	Omission of terrace to Flat 23

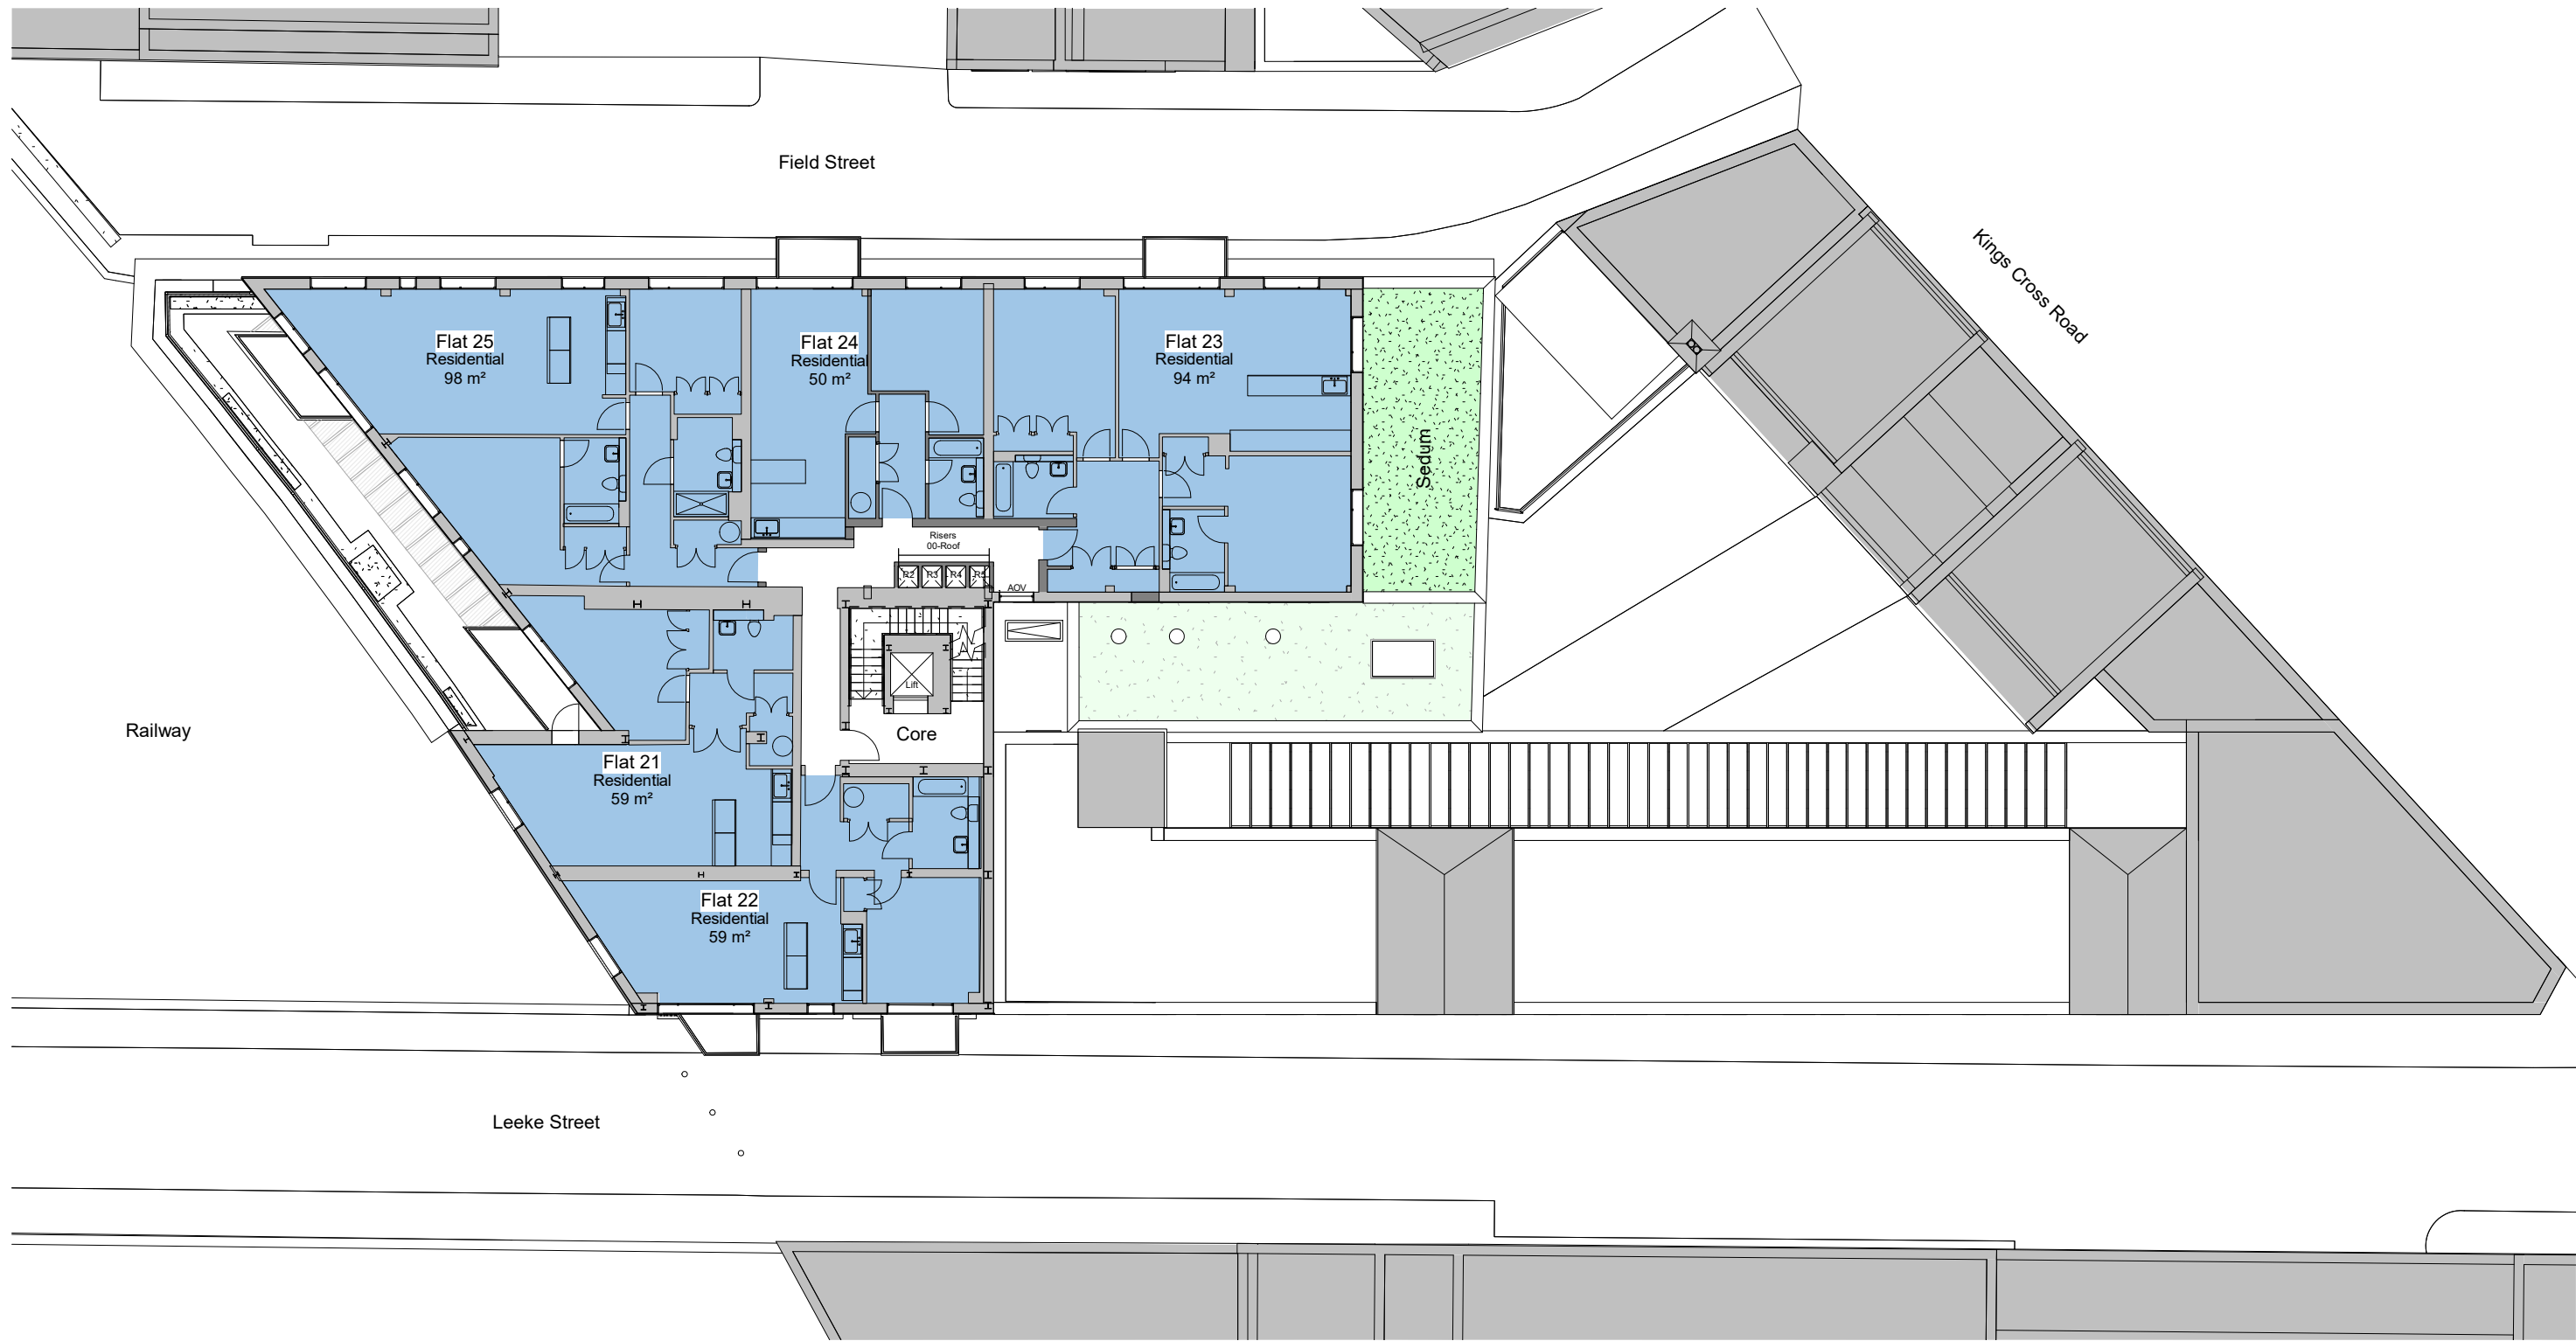

1 Proposed - Second Floor Plan  
Scale: 1 : 200

Proposed

Existing

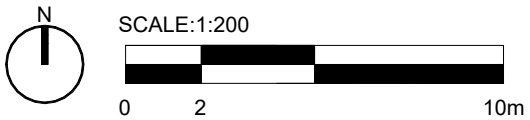

status

PLANNING

Orbit Architects

project

Field & Leeke Street, WC1X

title

Schematic Floor Plan - Proposed - Second Floor Plan

scale

1:200 @A3

date

02.07.21

author

HC

job no.

1878- D01-12

dwg no.

P2

var.

DO NOT SCALE FROM THIS DRAWING: Verify all dimensions on site

© Orbit Architects 83 Blackfriars Road, London SE1 8HA

T.020 7593 3380

www.orbitarchitects.com

e.info@orbitarchitects.com