



| Version | Date     | Author | Version Notes                  |
|---------|----------|--------|--------------------------------|
| P1      | As dwg   | As dwg | Initial issue                  |
| P2      | 13.09.21 | HC     | Omission of terrace to Flat 23 |

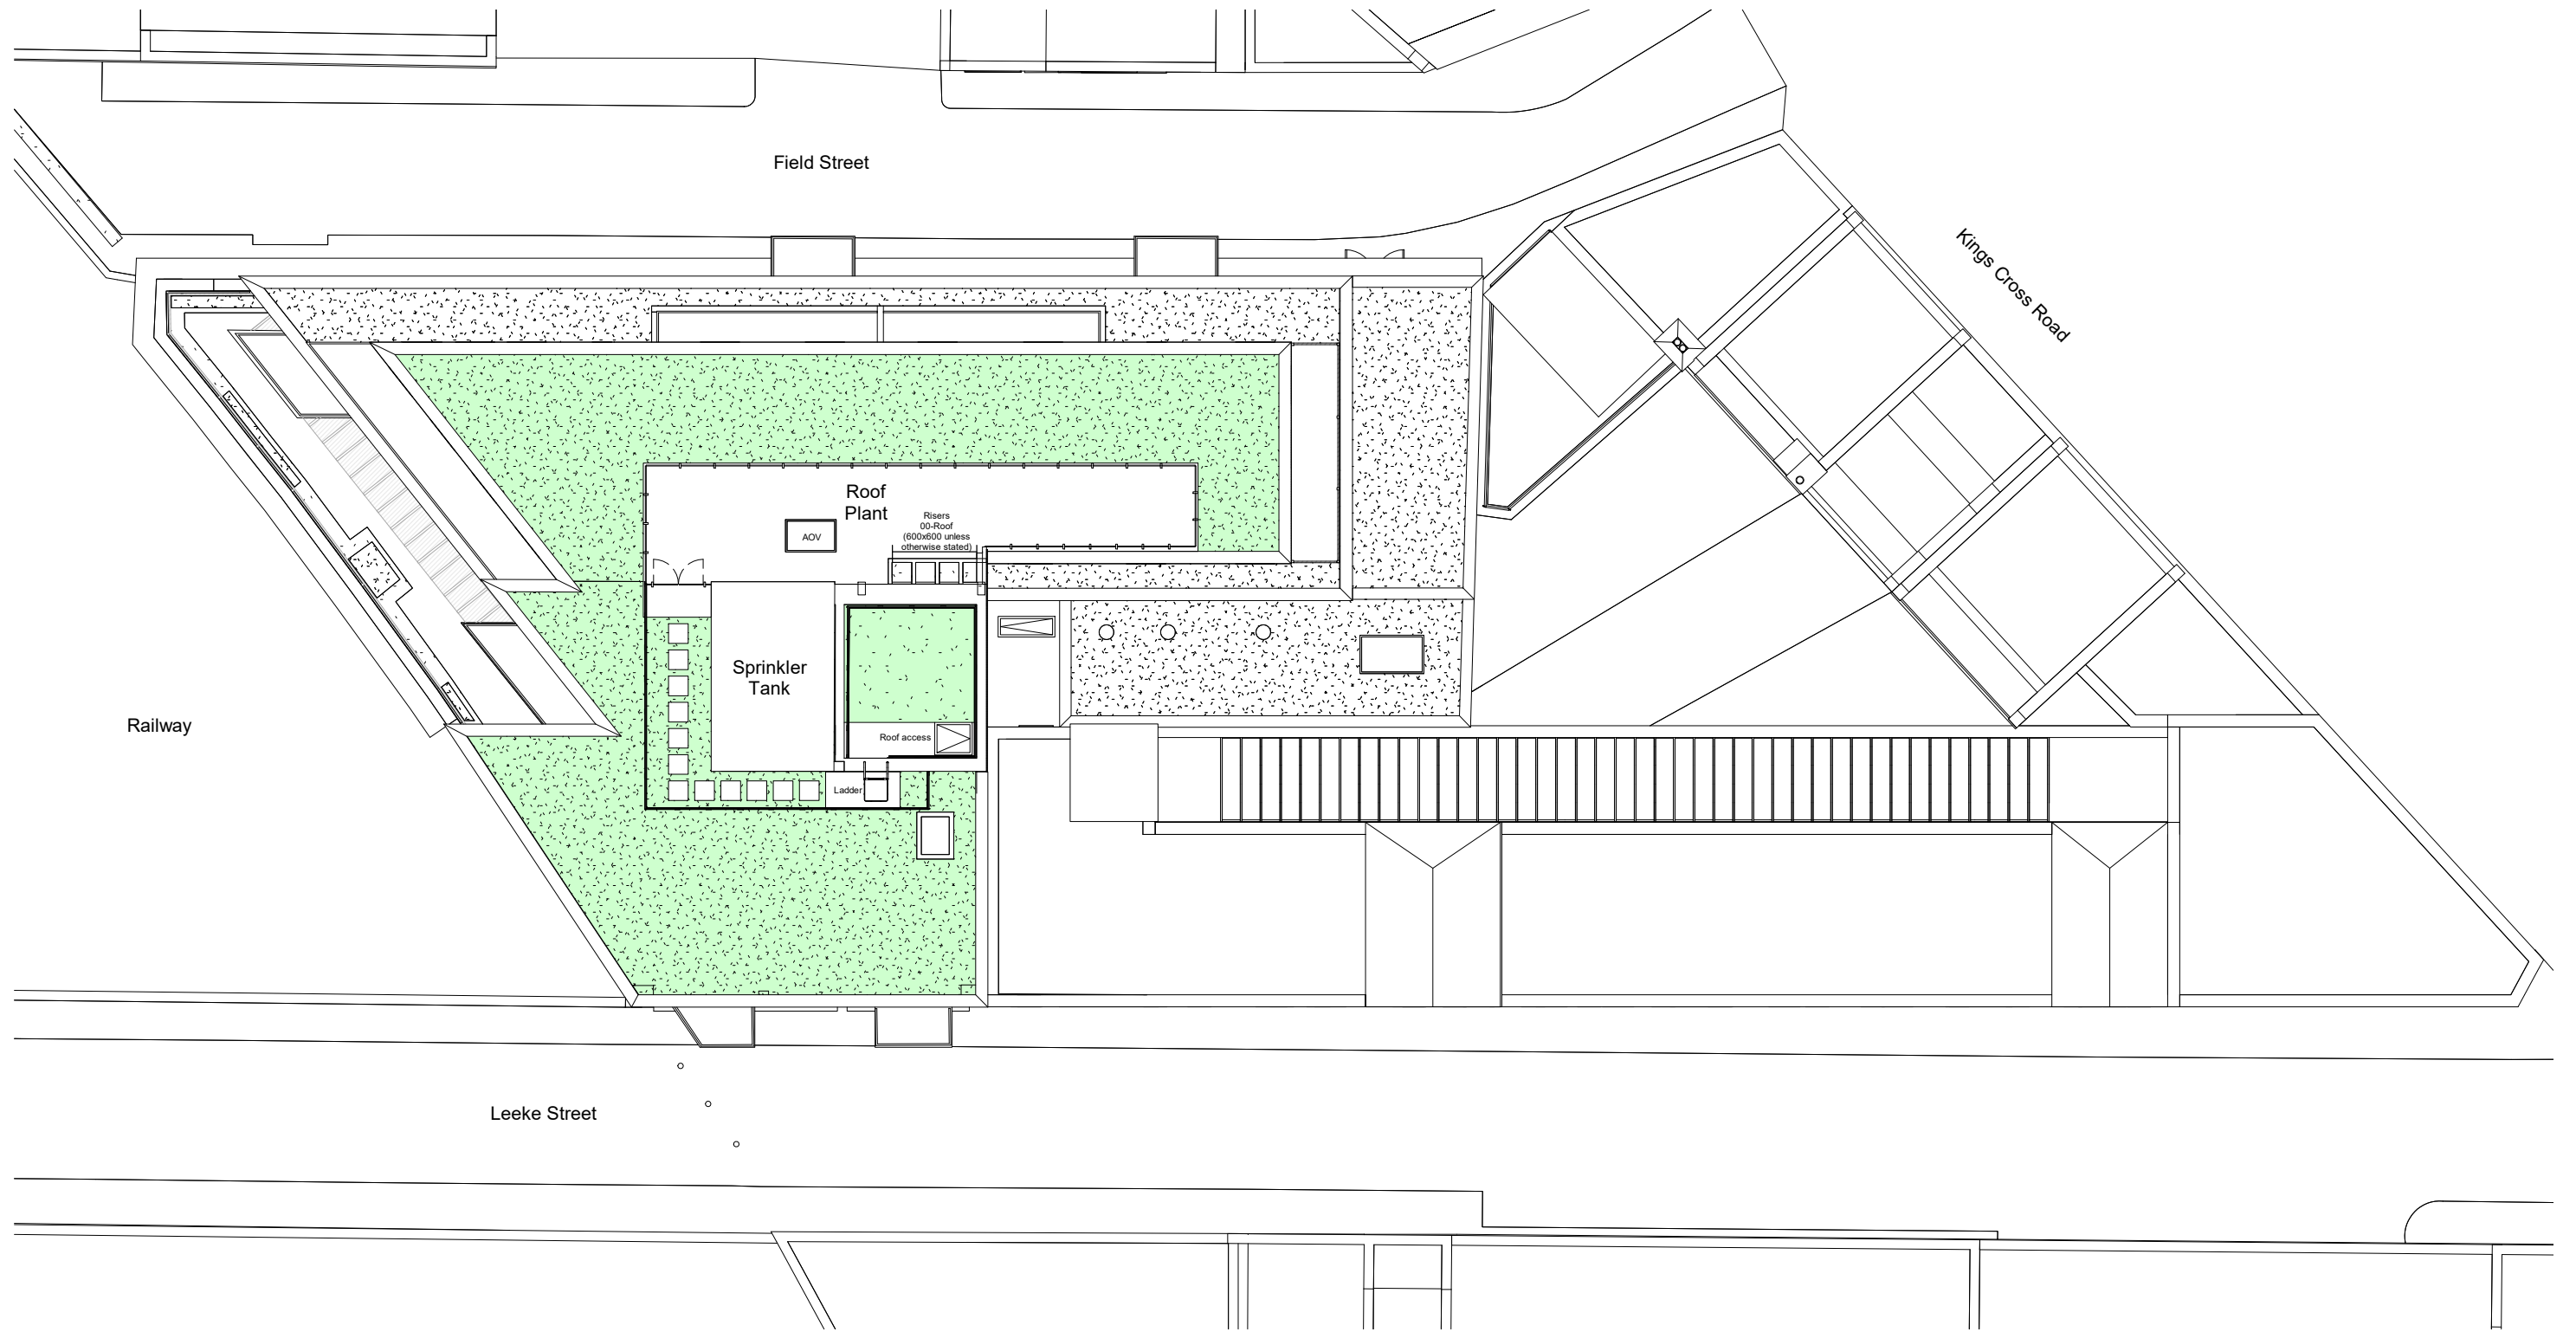

1 Proposed - Roof Plan  
Scale: 1 : 200

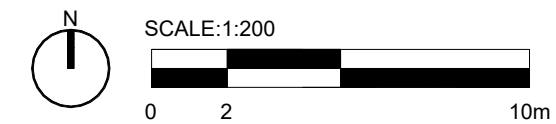

status **PLANNING**

Orbit Architects

project Field & Leeke Street, WC1X

title Schematic Floor Plan - Proposed - Roof Plan

scale 1:200 @A3 date 02.07.21 author HC job no. 1878- D01-14 ver. P2

DO NOT SCALE FROM THIS DRAWING: Verify all dimensions on site

© Orbit Architects 83 Blackfriars Road, London SE1 8HA L020 7593 3380 www.orbitarchitects.com e.info@orbitarchitects.com