
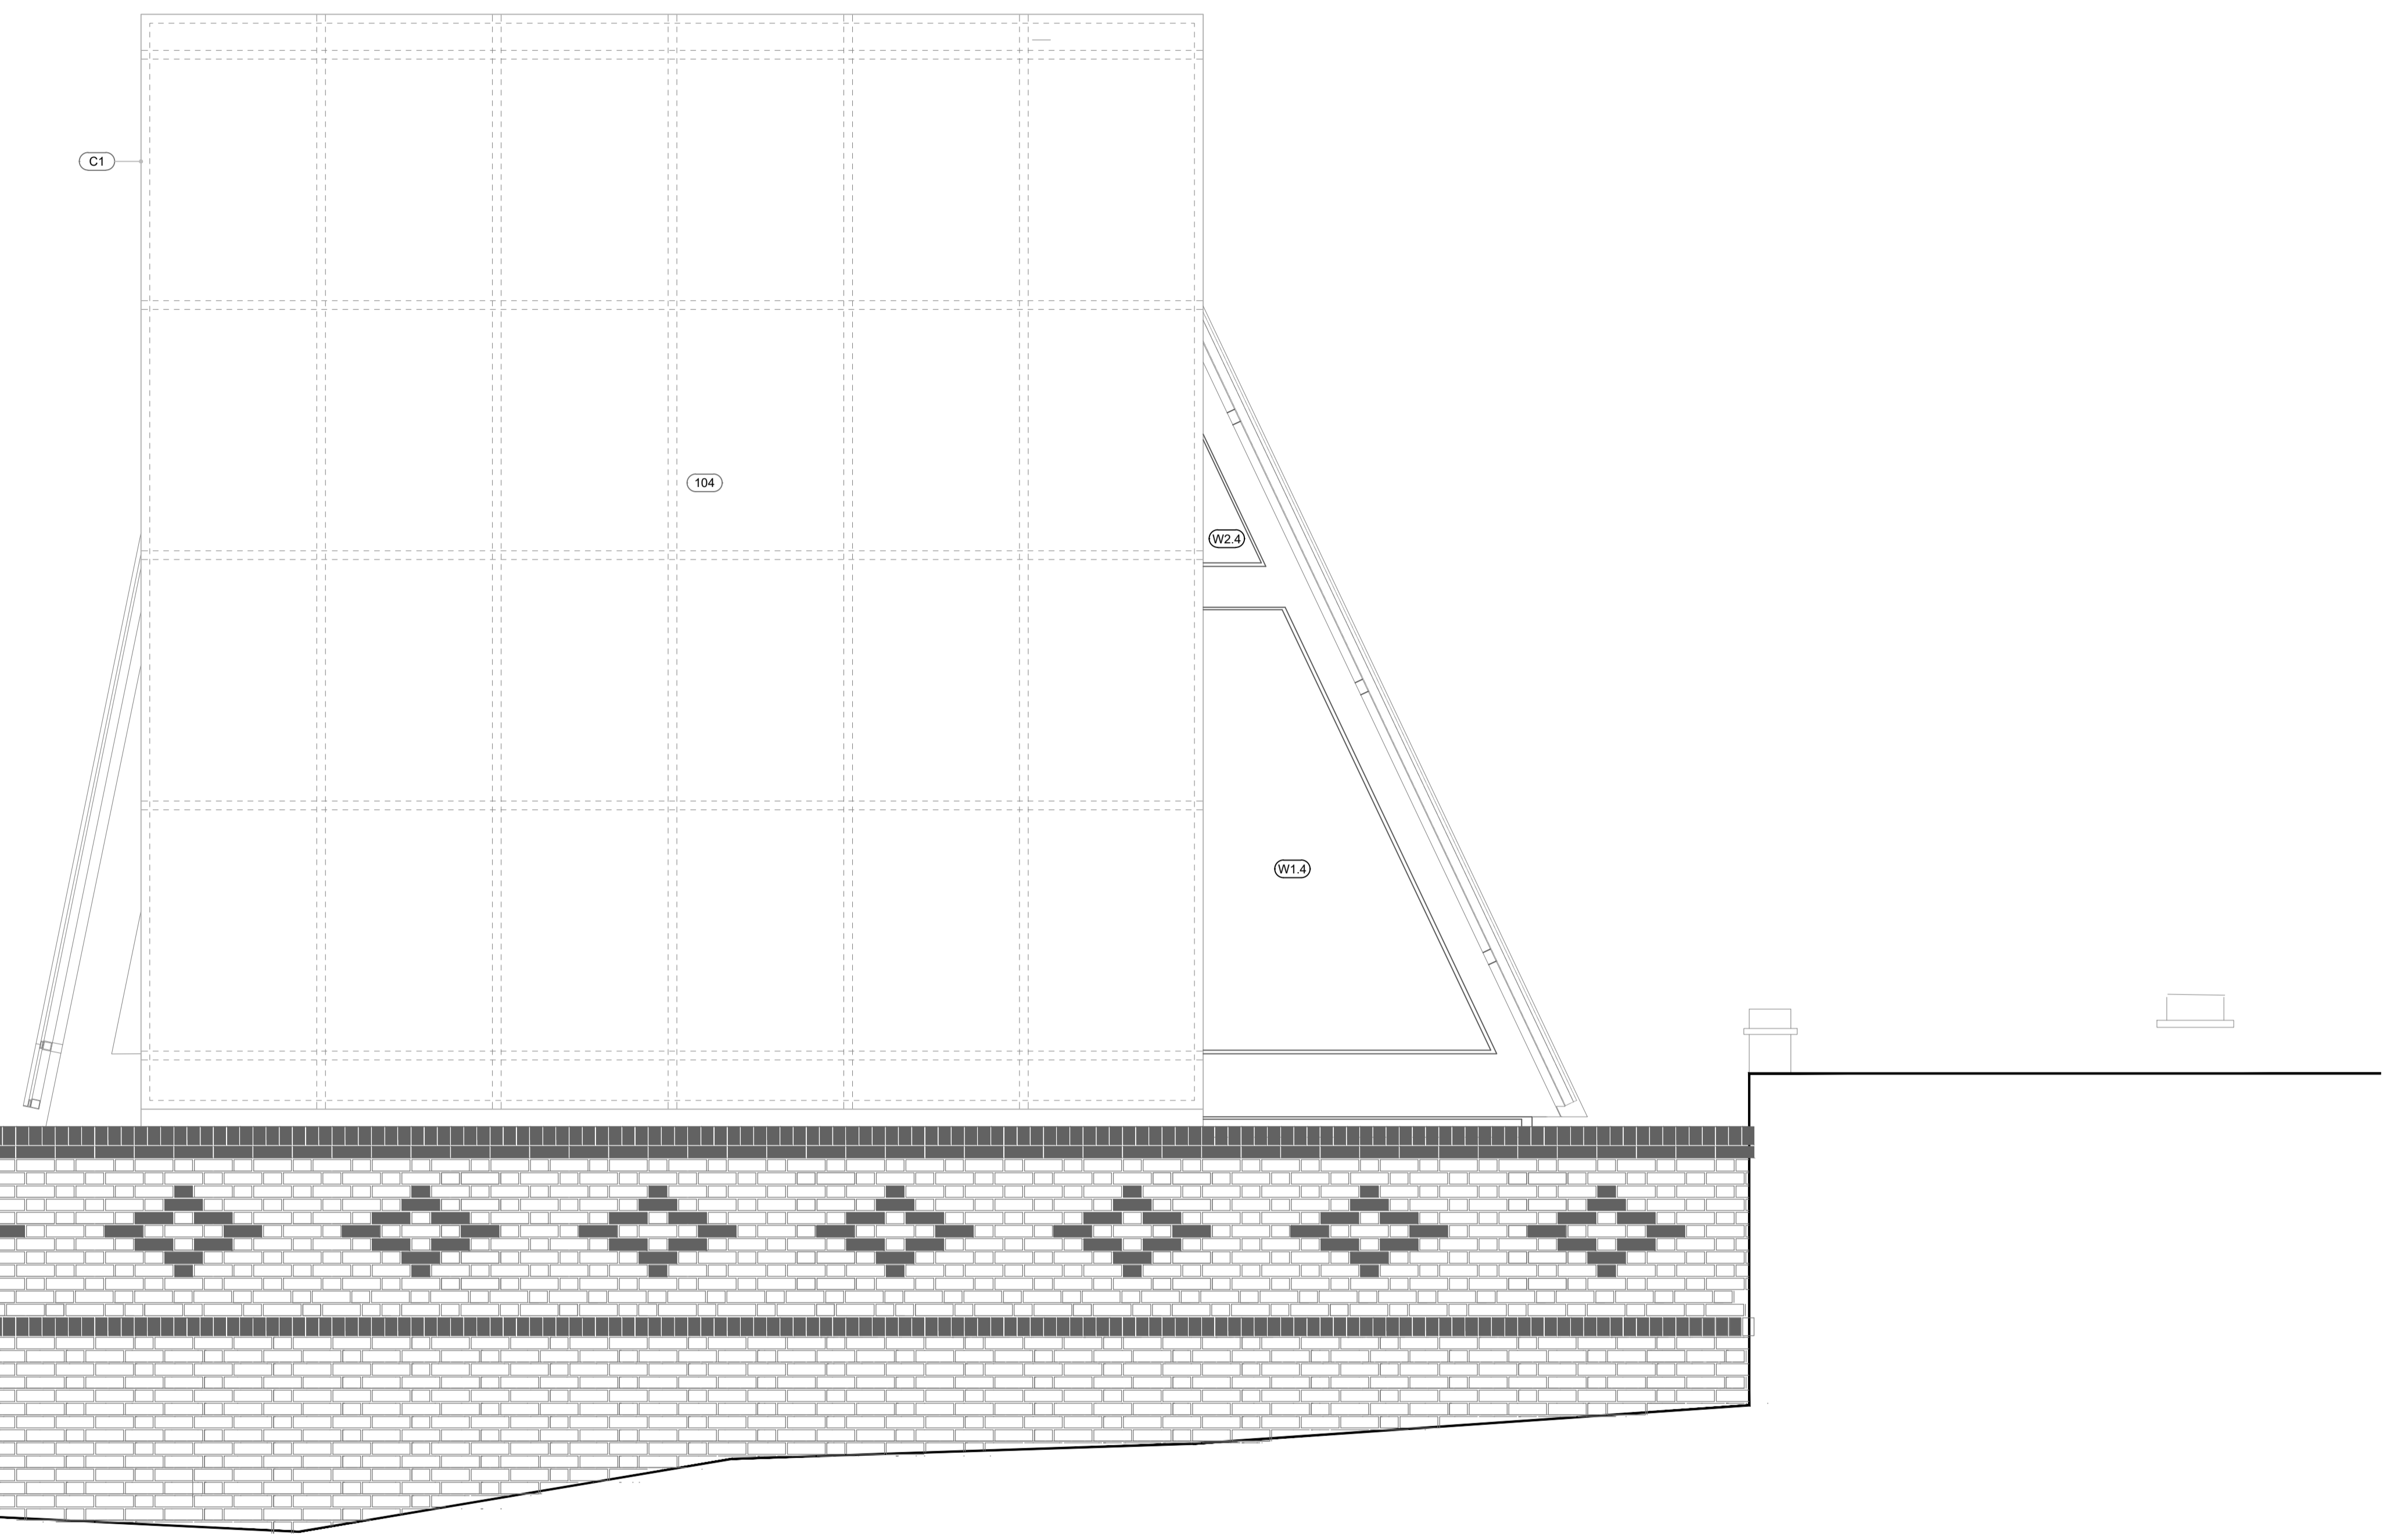


Scale 1:25 at A1

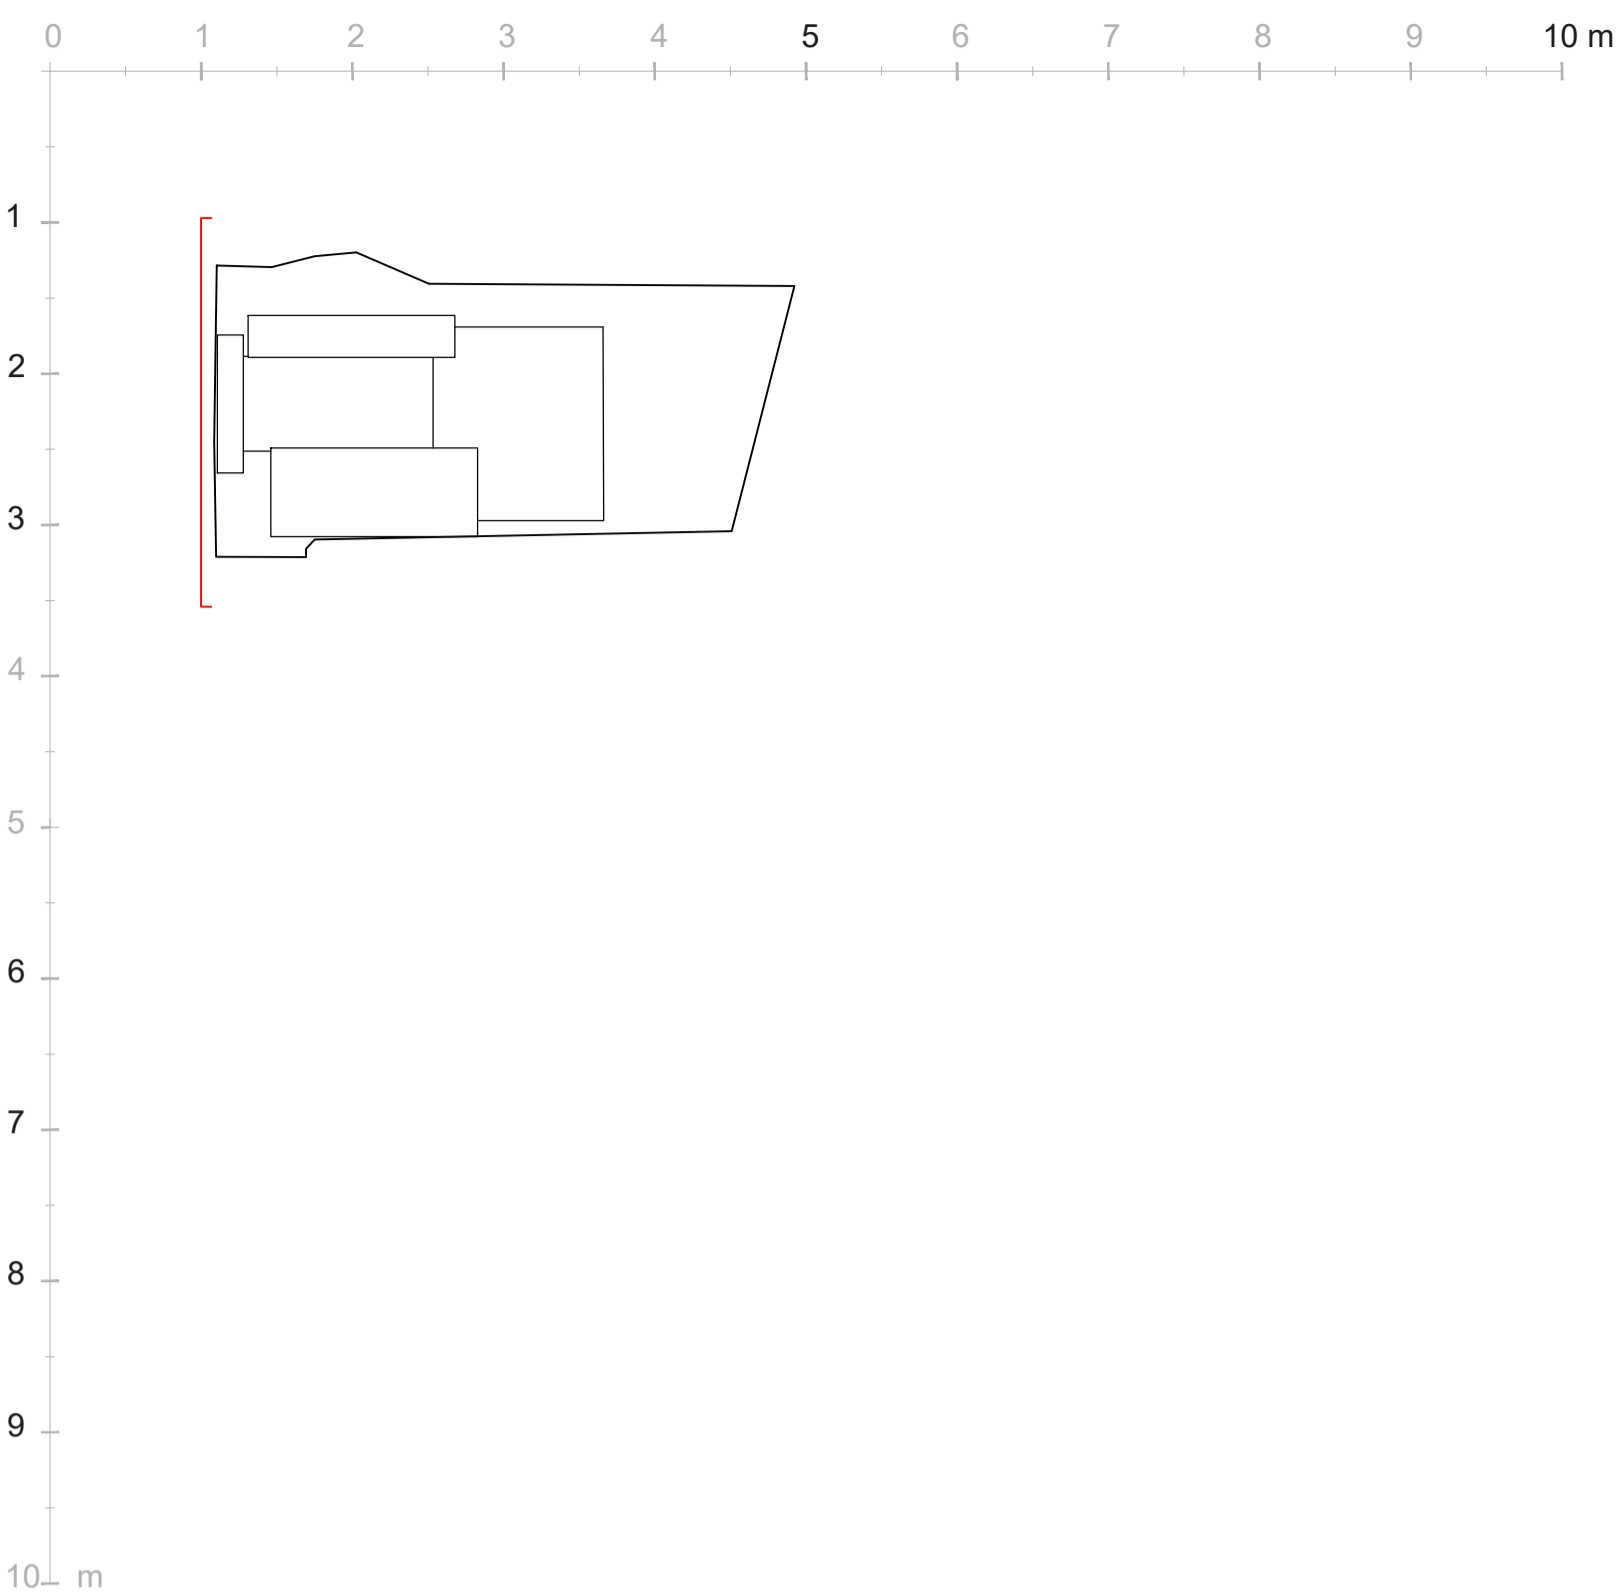

01 WEST ELEVATION
1:25 @ A1 / 1:50 @ A3

		Revision	Date	Comments	Revision	Date	Comments	Drawing Title	Project	Scale	Stage	Revision	
		C01	15.03.2021	Issued for Construction				WEST ELEVATION	201	1:25 @ A1 1:50 @ A3	CONSTRUCTION	C02	
		C02	09.09.21	Brick coursing and patterning added									
<p>This drawing is copyright. This drawing is the property of Gianni Botsford Architects Ltd. It may not be copied or disclosed to any third party without the permission of Gianni Botsford Architects Ltd.</p>		<p>The contractor shall submit full-size setting out drawings based on information provided in the drawings and specifications to the architect for comment without which manufacture shall not commence.</p>						<p>Client SPENCER BAYLIN</p>		Date	Drawn By	<p>Drawing Number 201 213</p>	
<p>All dimensions are to be checked on site before any work proceeds. Do not scale this drawing but use only figured dimensions. Any errors or omissions are to be reported to the architect immediately.</p>		<p>This drawing is to be read in conjunction with all the relevant consultants' and/or specialists' drawings/documents and any discrepancies or variations are to be notified to the Architect before work commences.</p>						<p>Project 13A Pond Street, London, NW3 2PN</p>		<p>Gianni Botsford Architects</p>		<p>+44 (0)20 7434 2277 info@giannibotsford.com 20-24 Kirby St, London EC1N 8TS</p>	