



1. Do not scale this drawing.
2. For structural dimensions and details see Structural Engineers' drawings.
3. All dimensions to be checked on site prior to commencement of any works or preparation of any shop drawings.
4. All errors in co-ordinates, levels and dimensions, are to be reported to the Architect.
5. All temporary works to be responsibility of the contractor.
6. This drawing to be read in conjunction with all relevant Architect's drawings and specifications and with other Consultant's Information.

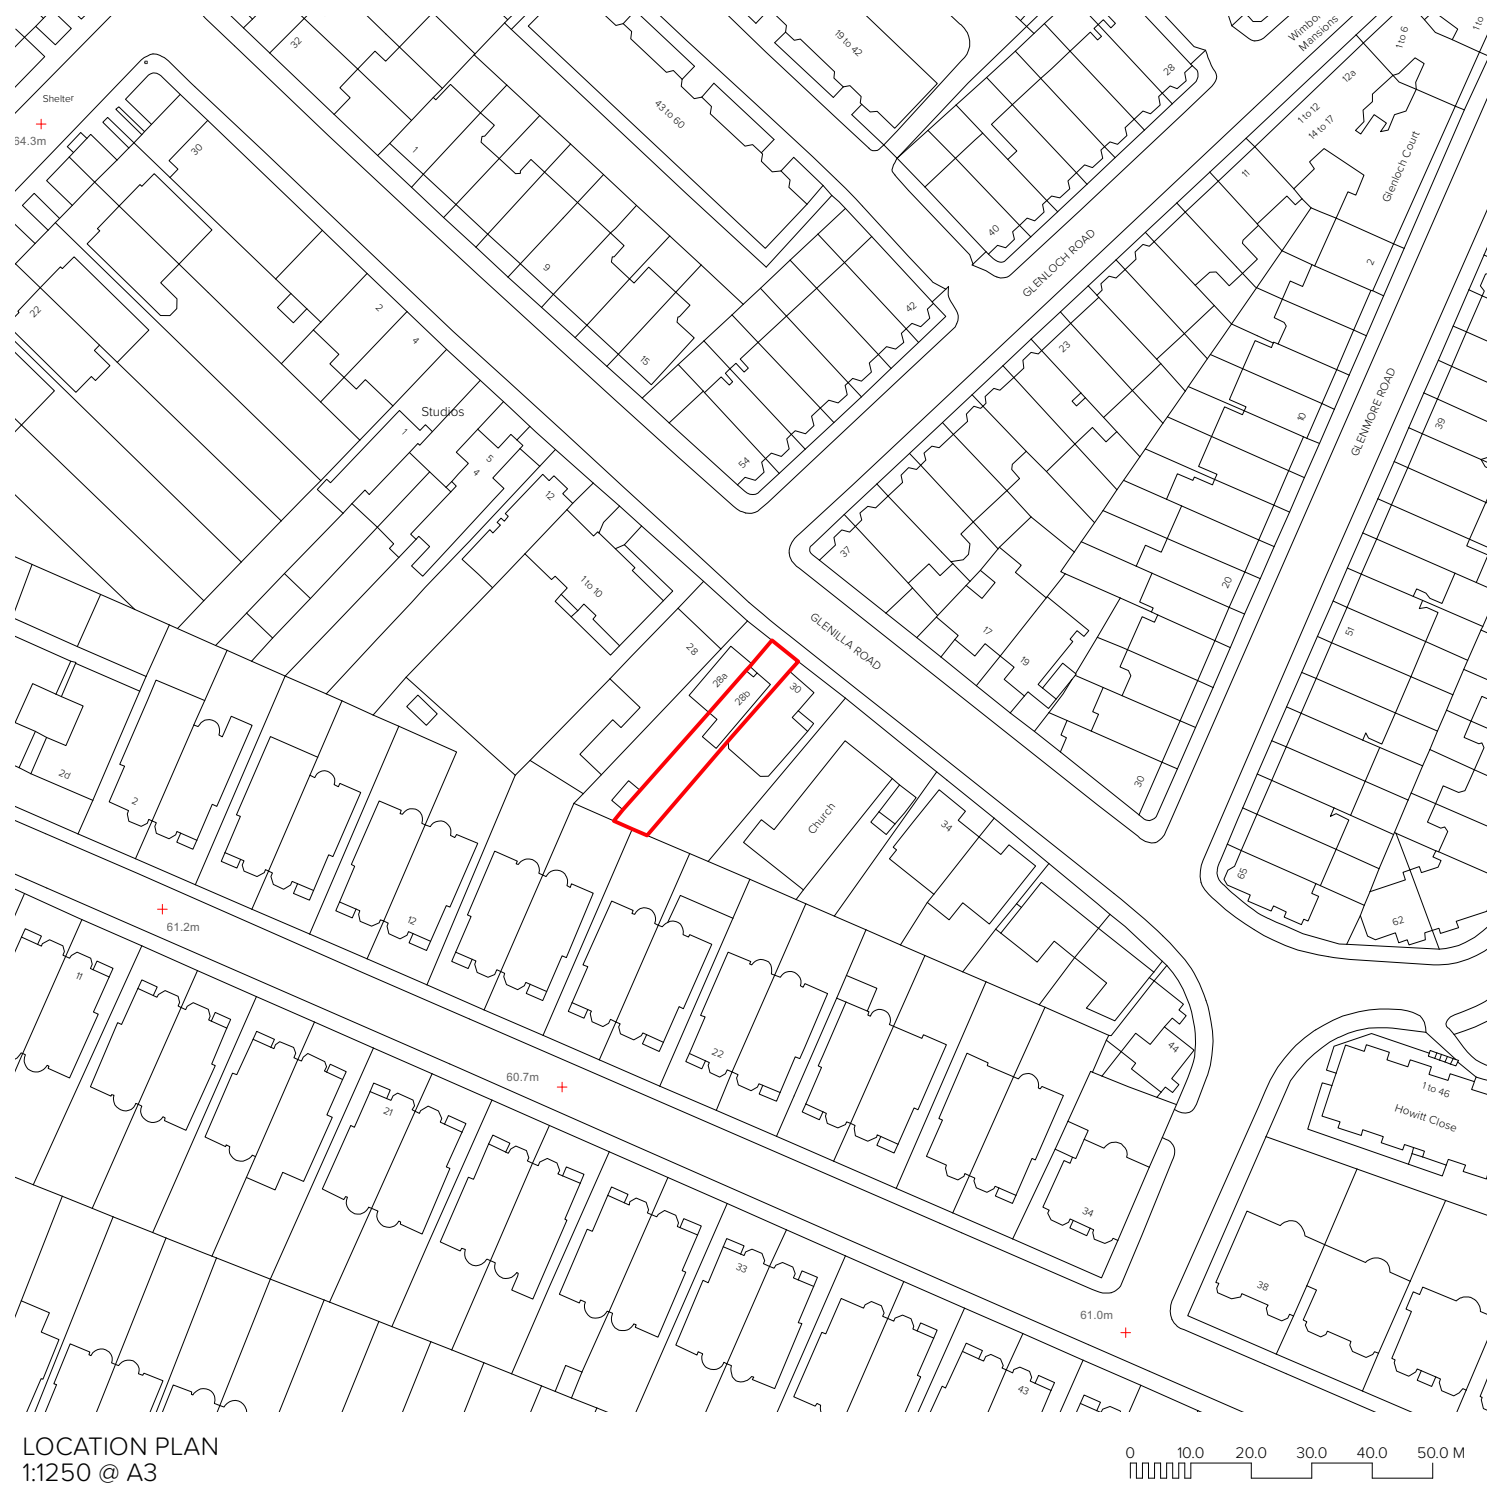

LOCATION PLAN  
1:1250 @ A3

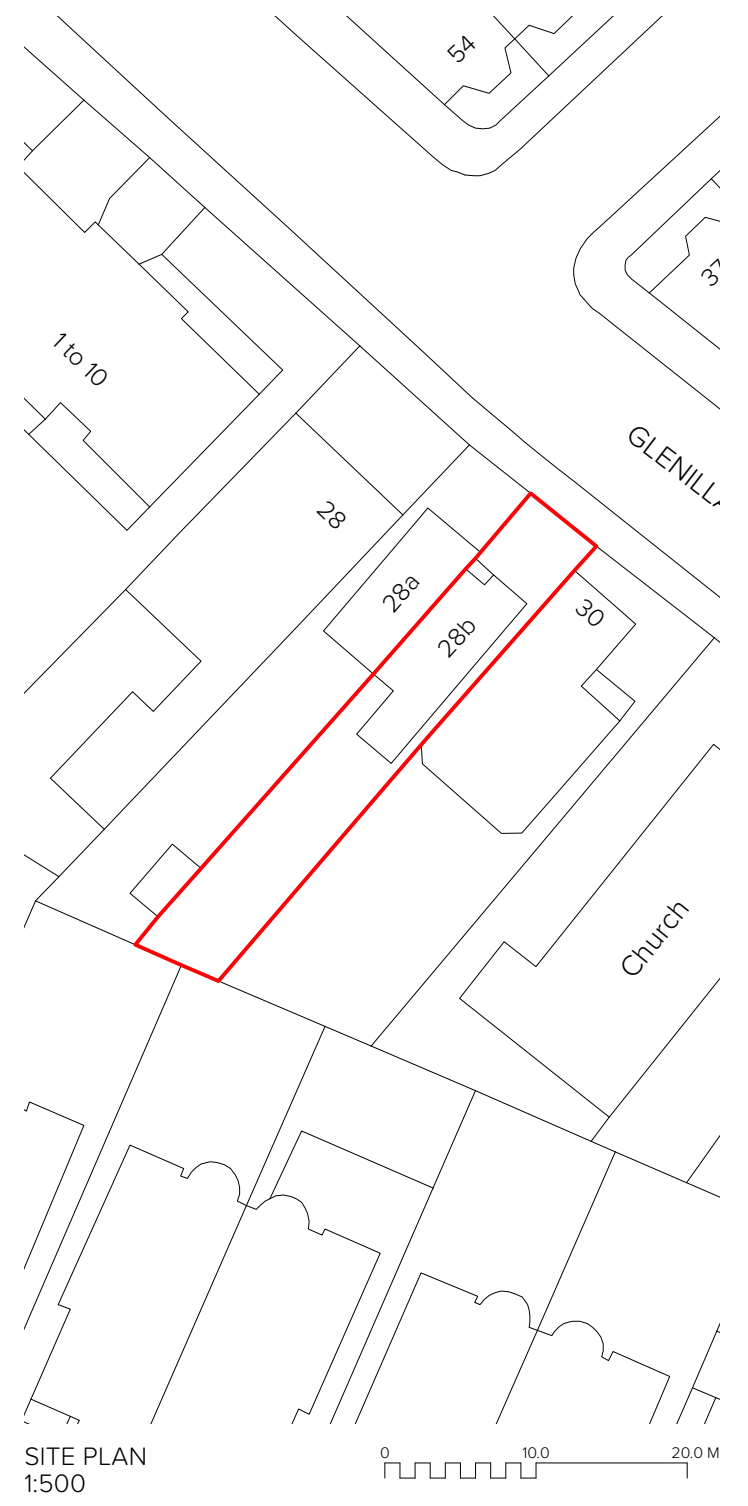

SITE PLAN  
1:500



<b>OWA</b>		<b>RIBA CHARTERED PRACTICE</b>	
5 BLENHEIM STREET, LONDON W1		INFO@OW-A.CO.UK	
WWW.OW-A.CO.UK			
Site Address	28B Glenilla Road NW3		
Project	Alterations and Remodelling		
Drawing Title	Location Plan		
Drawing Number	001		
Status	PLANNING		
Date	Revision	Scale	
31/08/2021			AS SHOWN