


76, Heath Street, London, Camden, NW3 1DN

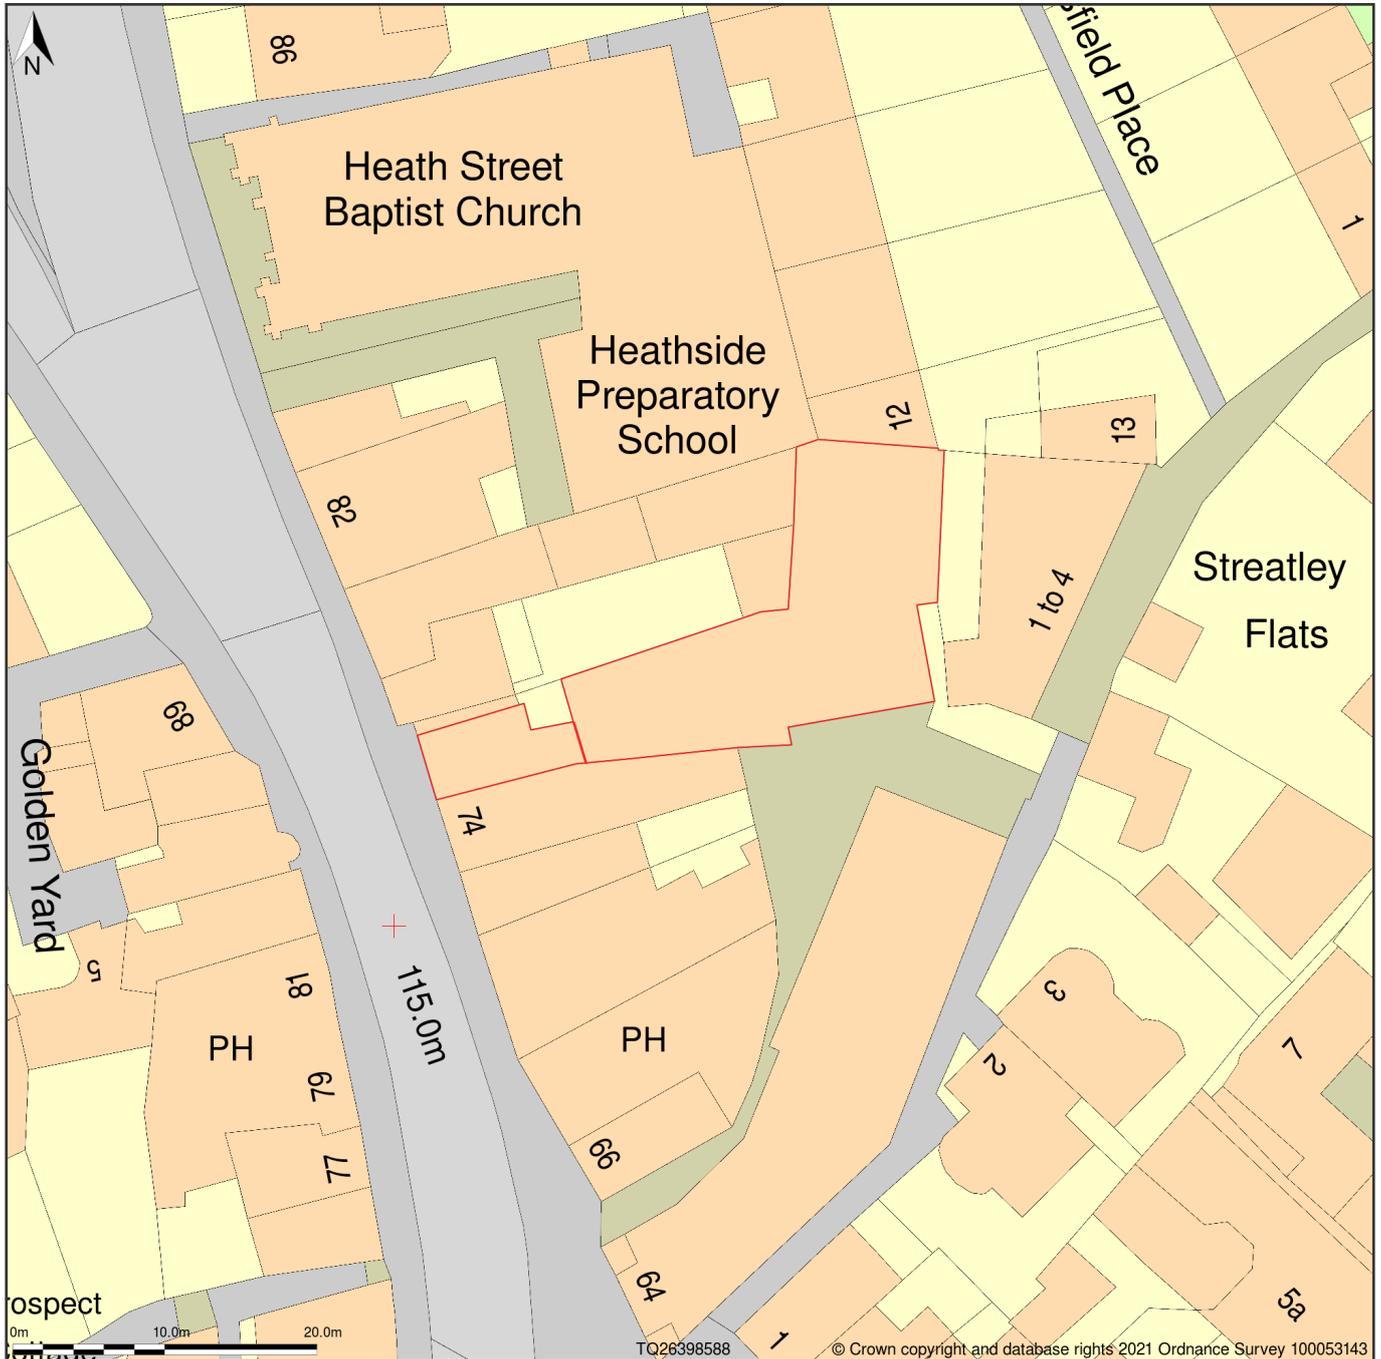

Block Plan shows area bounded by: 526354.45, 185837.34 526444.45, 185927.34 (at a scale of 1:500), OSGridRef: TQ26398588. The representation of a road, track or path is no evidence of a right of way. The representation of features as lines is no evidence of a property boundary.

Produced on 29th Aug 2021 from the Ordnance Survey National Geographic Database and incorporating surveyed revision available at this date. Reproduction in whole or part is prohibited without the prior permission of Ordnance Survey. © Crown copyright 2021. Supplied by www.buyaplan.co.uk a licensed Ordnance Survey partner (100053143). Unique plan reference: #00663790-09AE44

Ordnance Survey and the OS Symbol are registered trademarks of Ordnance Survey, the national mapping agency of Great Britain. Buy A Plan logo, pdf design and the www.buyaplan.co.uk website are Copyright © Pass Inc Ltd 2021

76, Heath Street, London, Camden, NW3 1DN




Site Plan shows area bounded by: 526317.17, 185807.24 526458.59, 185948.66 (at a scale of 1:1250), OSGridRef: TQ26388587. The representation of a road, track or path is no evidence of a right of way. The representation of features as lines is no evidence of a property boundary.

Produced on 29th Aug 2021 from the Ordnance Survey National Geographic Database and incorporating surveyed revision available at this date. Reproduction in whole or part is prohibited without the prior permission of Ordnance Survey. © Crown copyright 2021. Supplied by www.buyaplan.co.uk a licensed Ordnance Survey partner (100053143). Unique plan reference: #00663791-1D1B6D

Ordnance Survey and the OS Symbol are registered trademarks of Ordnance Survey, the national mapping agency of Great Britain. Buy A Plan logo, pdf design and the www.buyaplan.co.uk website are Copyright © Pass Inc Ltd 2021

76a Heath Street
London NW3 1DN

Scale:1:100

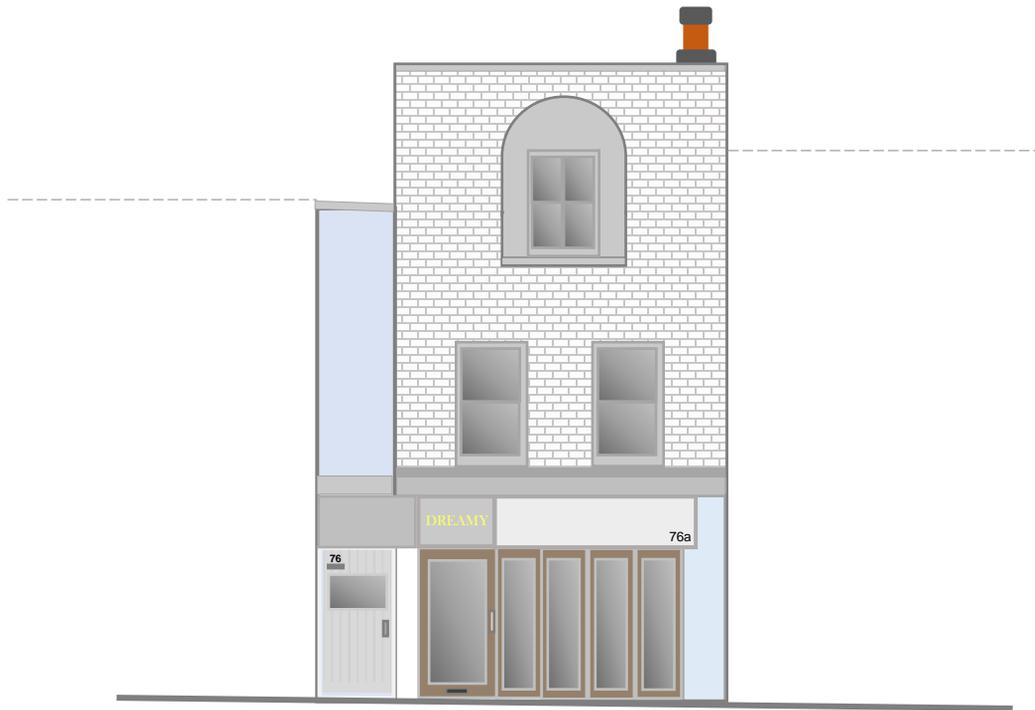

Existing Front Elevation

ARCCo2000@gmail.com

Project : Existing

Site:76a Heath Street
London NW3 1DN


Drawings: Front Elevation

Date :Sep. 2021

Drawing No: SH 1 /060921/PL1	Scale: 1:100
---------------------------------	-----------------

76a Heath Street
London NW3 1DN

Scale:1:100

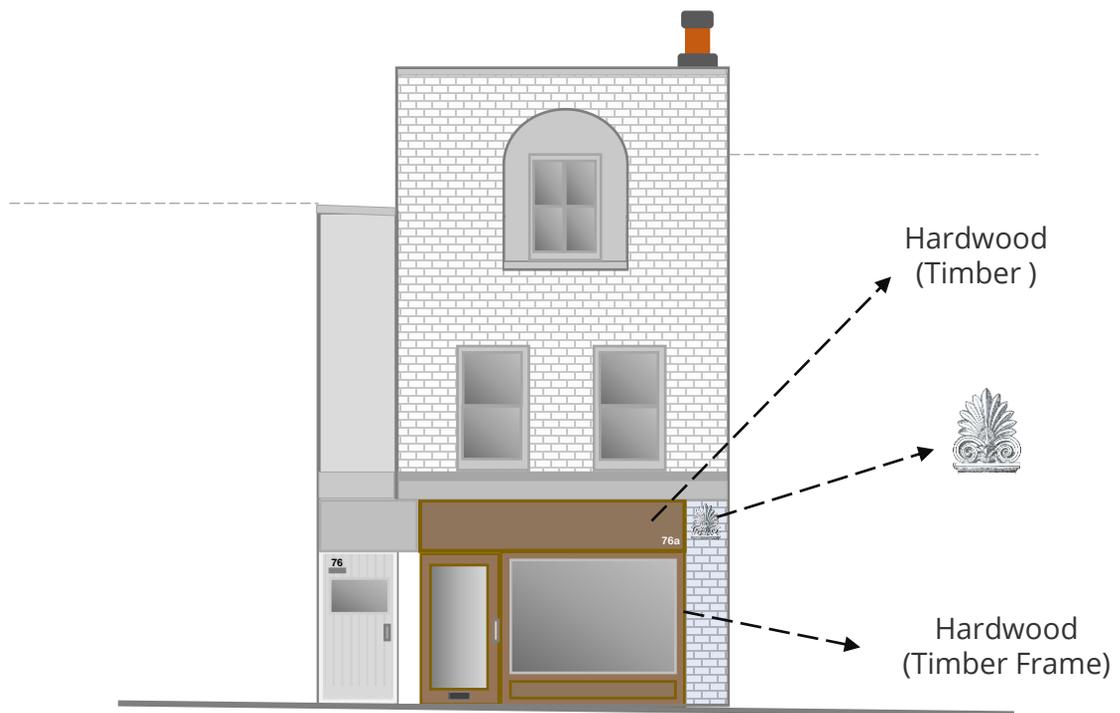

Proposed Front Elevation

ARCCo2000@gmail.com

Project :Proposed Plan

Site:2 North End Road
London NW11 7PH


Drawings: Front Elevation
Plan

Date:Sep.2021

Drawing No: SH 1 /060921/PL2	Scale: 1:100
---------------------------------	-----------------

Scale:1:100

76a Heath Street
London NW3 1DN

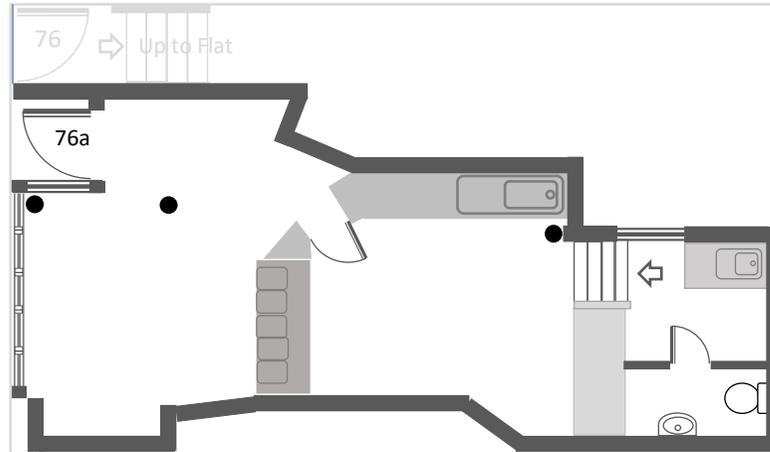

● Building columns

Existing Floor plan

ARCCo2000@gmail.com

Project :Existing Plan

Site :76a Heath Street
London NW3 1DN


Drawings: Floor Plan

Date: Sep 2021

Drawing No: SH 1 /060921/PL3	Scale: 1:100
---------------------------------	-----------------

Scale:1:100

76a Heath Street
London NW3 1DN

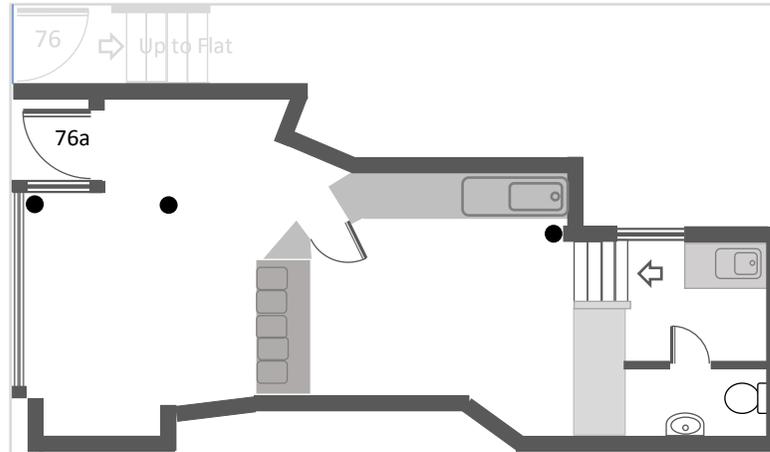

● Building columns

Proposed Floor plan

ARCCo2000@gmail.com

Project :Proposed Plan

Site :76a Heath Street
London NW3 1DN

Drawings: Floor Plan

Date: Sep 2021

Drawing No: SH 1 /060921/PL4	Scale: 1:100
---------------------------------	-----------------