


Scale:1:100

76a Heath Street
London NW3 1DN

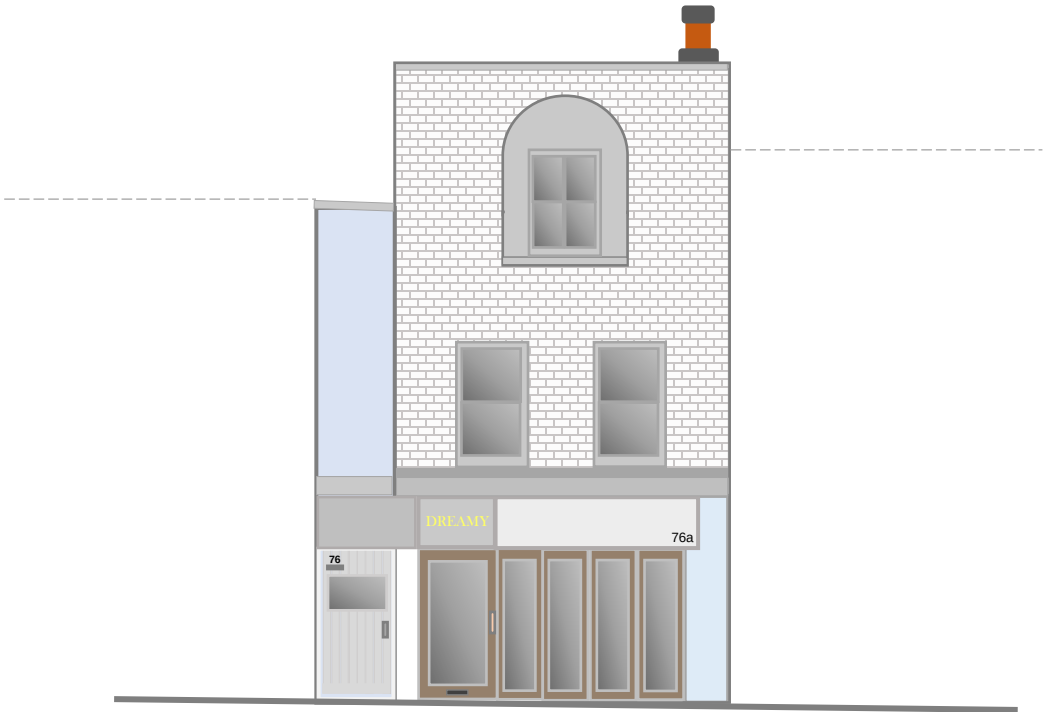

Existing Front Elevation

ARCCo2000@gmail.com

Project : Existing	
Site:76a Heath Street London NW3 1DN	
Drawings: Front Elevation	
Date :Sep. 2021	
Drawing No: SH 1 /060921/PL1	Scale: 1:100