


76a Heath Street  
London NW3 1DN

Scale:1:100

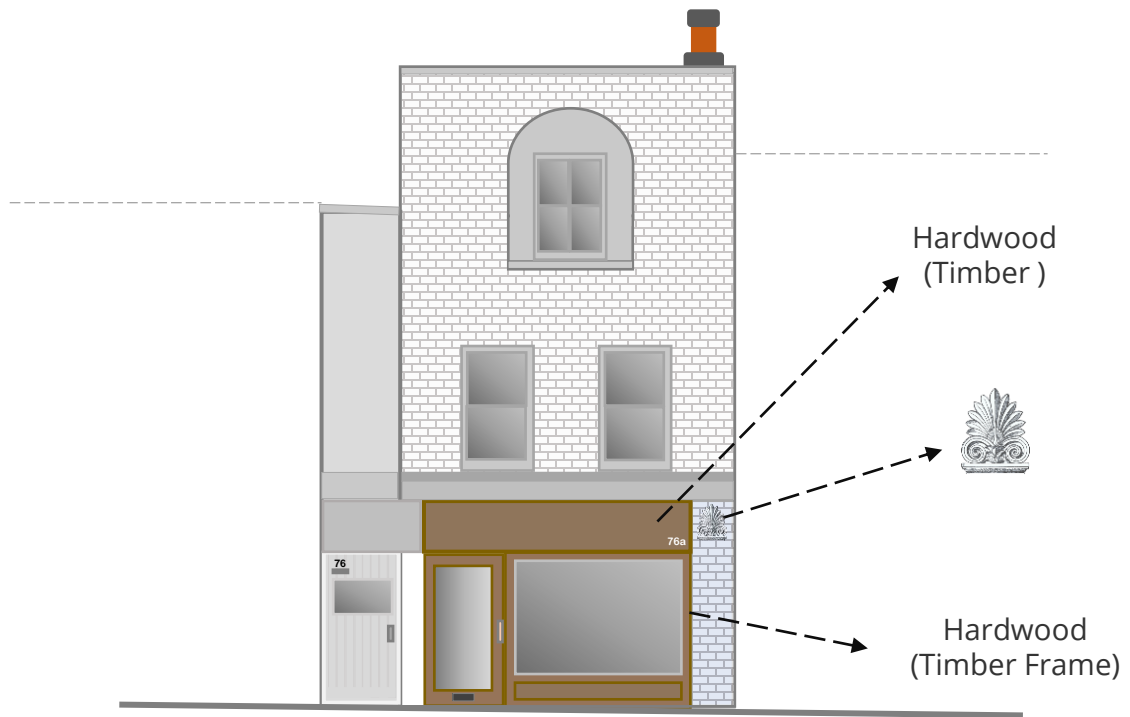

Proposed Front Elevation

[ARCCo2000@gmail.com](mailto:ARCCo2000@gmail.com)

Project :Proposed Plan	
Site:2 North End Road London NW11 7PH	
Drawings: Front Elevation Plan	
Date:Sep.2021	
Drawing No: SH 1 /060921/PL2	Scale: 1:100