





1 BASEMENT PLAN
1:100@A3

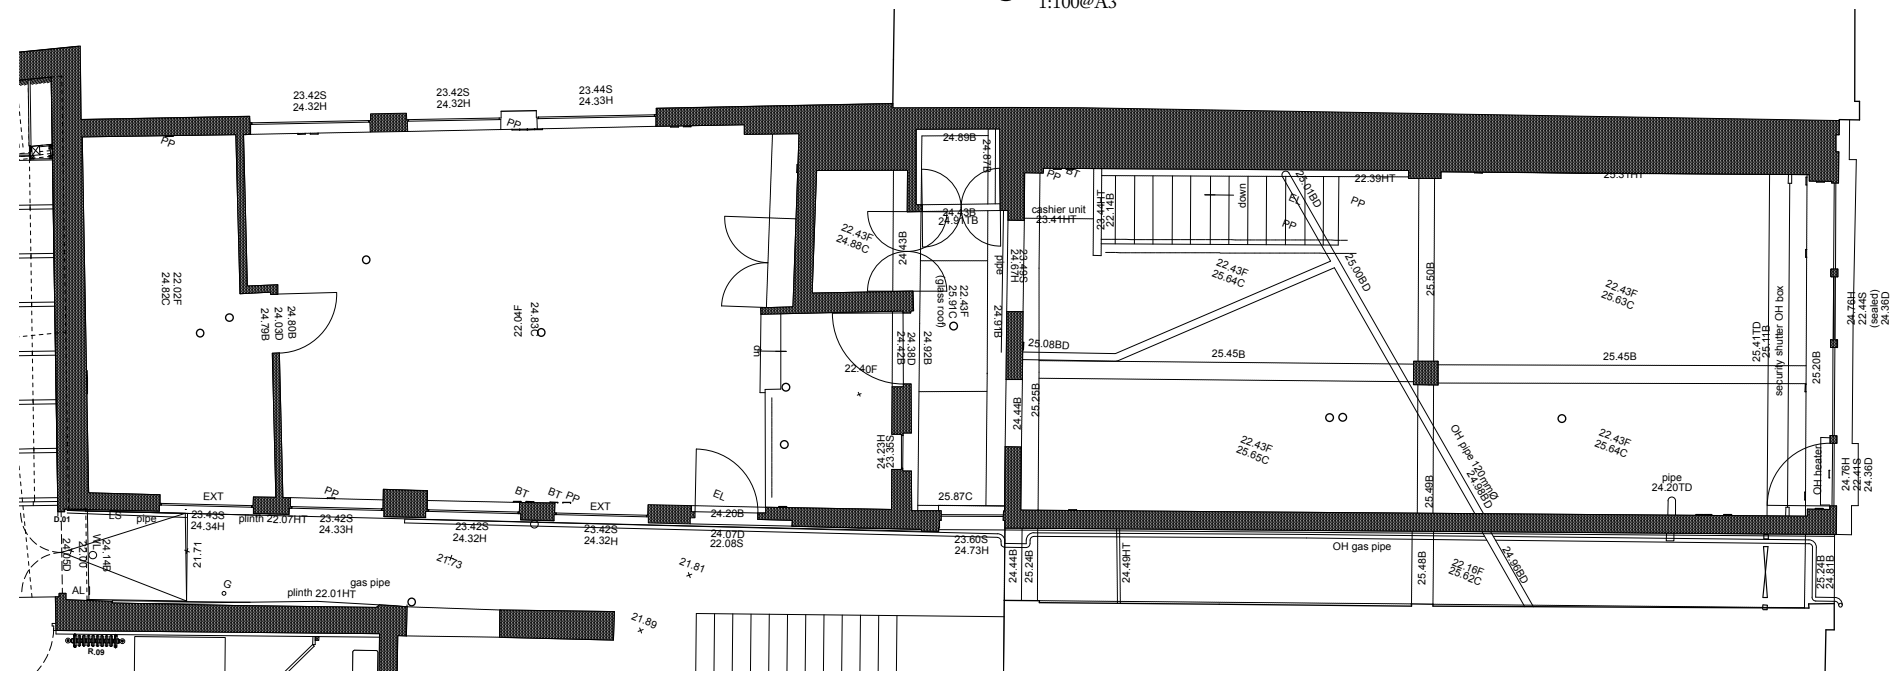

2 GROUND FLOOR PLAN
1:100@A3

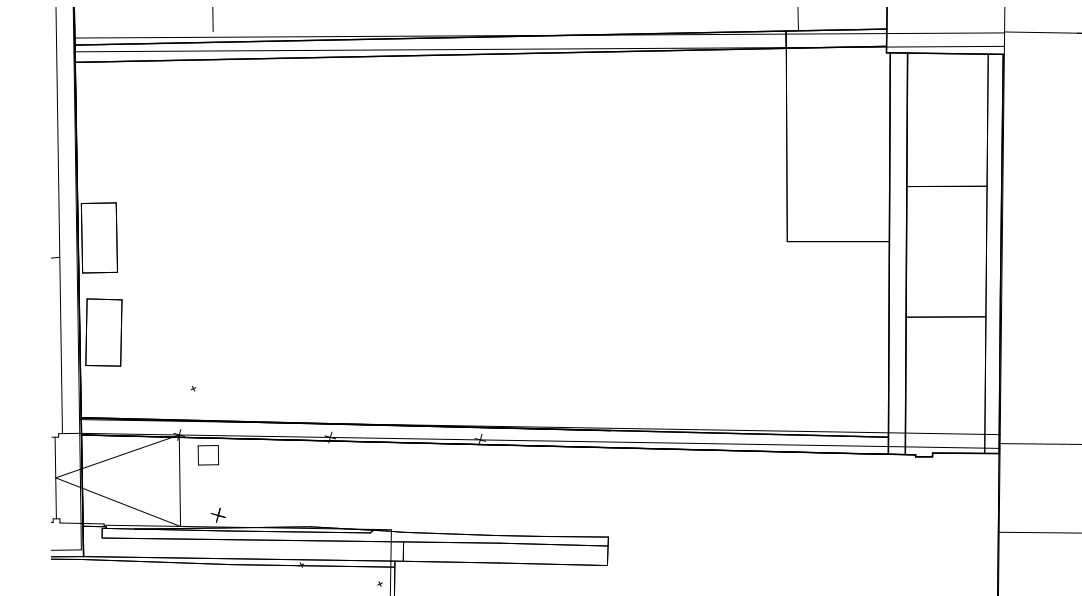

3 ROOF PLAN
1:100@A3

  

P1	Planning Issue	16.09.21
REV. NO.	AMENDMENT	DATE

Ben Pentreath		3 Lamp Office Court Lamb Conduit Street London WC1N 3NF T+44 (0) 20 7430 2424 benpentreath.com
PROJECT:	2 LOC	
TITLE:	EXISTING FLOOR PLANS	
DRAWING NO: S-110	REV. NO:	P1
SCALE: 1:50 @ A1 1:100 @ A3	DRAWN BY:	DC
DATE: 16.09.2021	CHECKED BY:	BP
All dimensions to be checked on site. All designs © Ben Pentreath Ltd 2019. Not to be reproduced without permission		