



① NORTH ELEVATION
1:100@A3

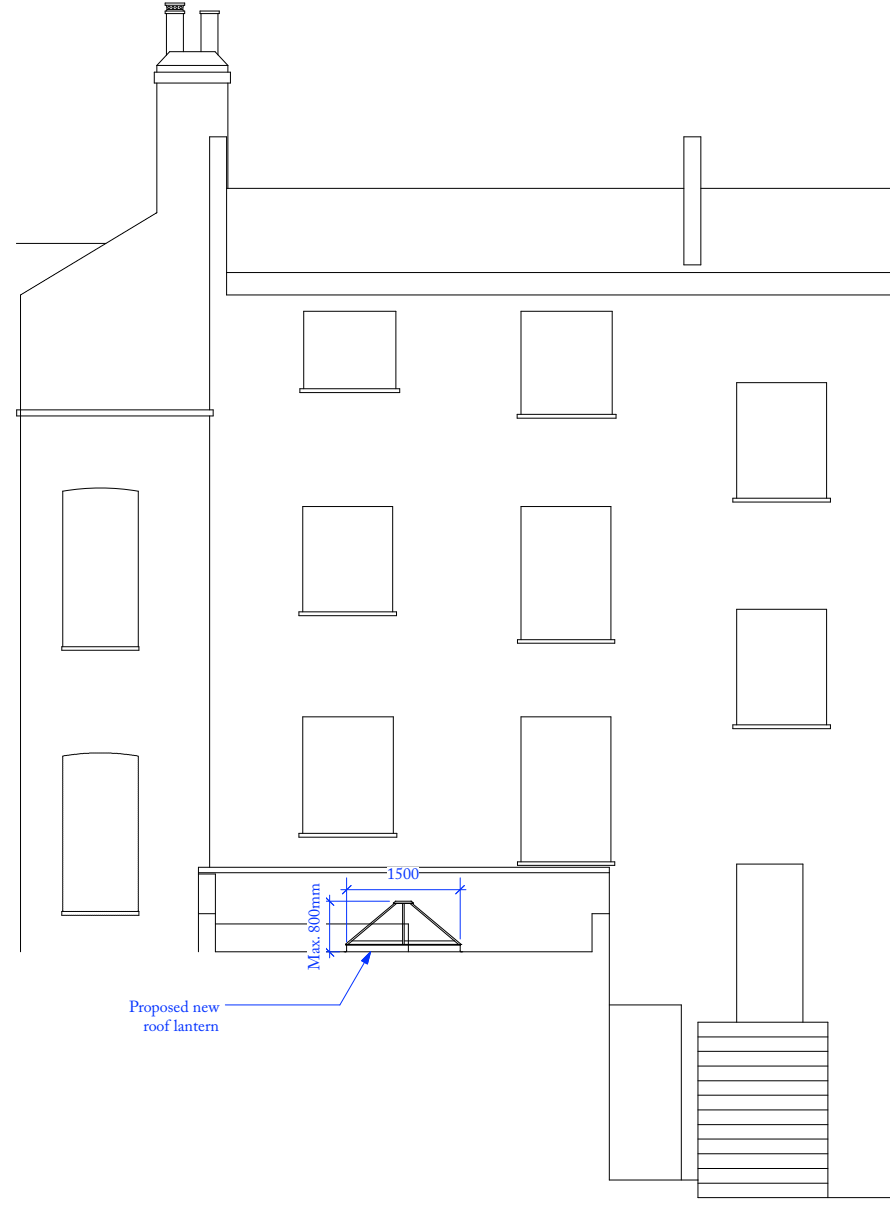

② EAST ELEVATION
1:100@A3

 

P1	Planning Issue	16.09.21
REV. NO.	AMENDMENT	DATE

Ben Pentreath
 3 Lamp Office Court
 Lamba Conduit Street
 London WC1N 3NF
 T +44 (0) 20 7430 2424
 benpentreath.com

PROJECT: 2 LOC



TITLE: PROPOSED ELEVATIONS
NORTH & EAST

DRAWING NO: A-200 REV. NO: P1

SCALE: 1:50 @ A1 DRAWN BY: DC
1:100 @ A3


DATE: 16.09.2021 CHECKED BY: BP

All dimensions to be checked on site.
 All designs © Ben Pentreath Ltd 2019. Not to be reproduced without permission

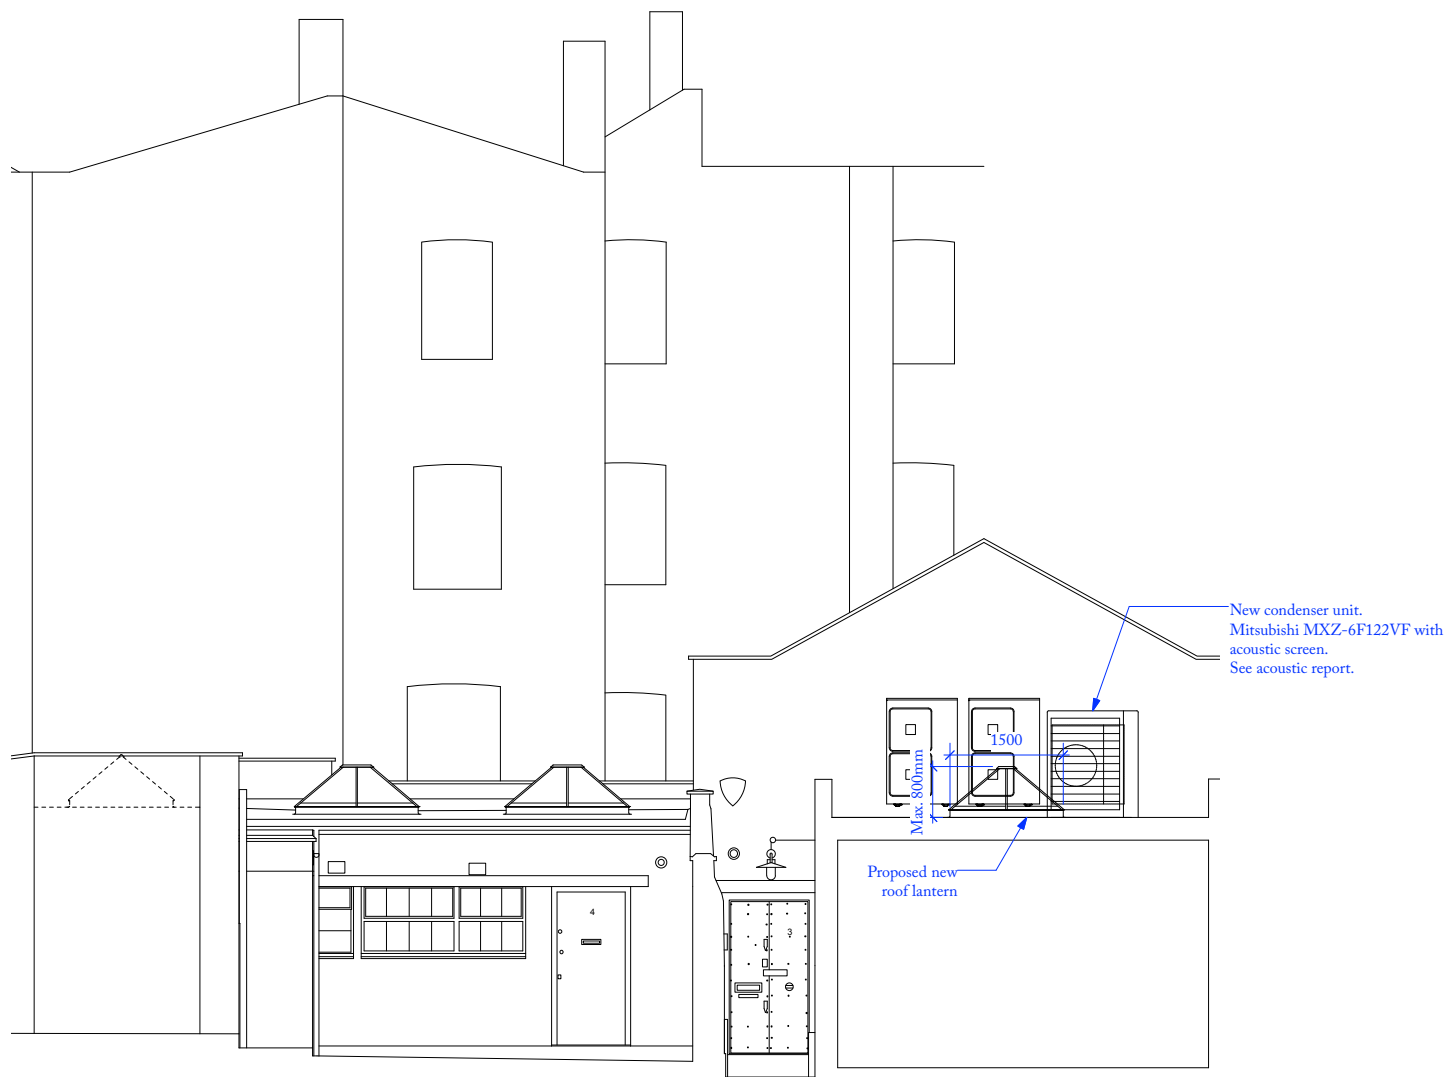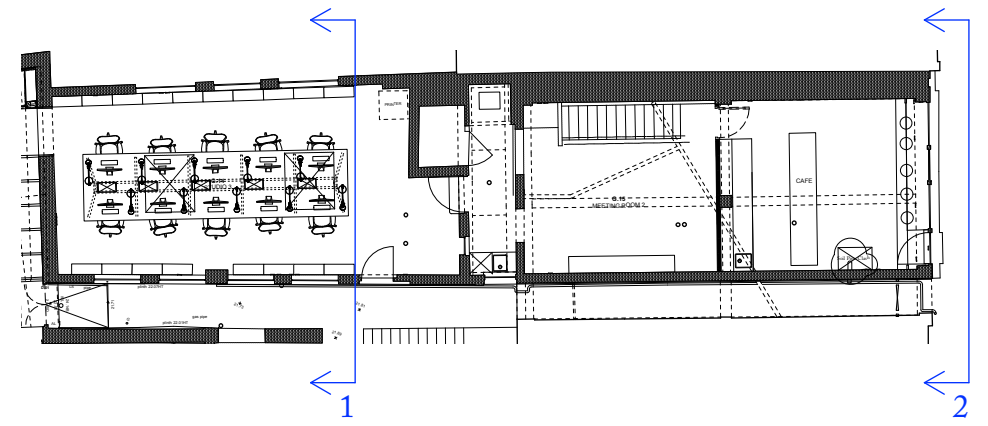

1 WEST ELEVATION 1
1:100@A3

2 WEST ELEVATION 2
1:100@A3

 

P1	Planning Issue	16.09.21
REV. NO.	AMENDMENT	DATE

Ben Pentreath
 3 Lamp Office Court
 Lamb's Conduit Street
 London WC1N 3NF
 T +44 (0) 20 7430 2424
 benpentreath.com

PROJECT: 2 LOC

TITLE: PROPOSED ELEVATIONS
WEST 1 & WEST 2

DRAWING NO: A-201 REV. NO: P1

SCALE: 1:50 @ A1 DRAWN BY: DC
1:100 @ A3

DATE: 16.09.2021 CHECKED BY: BP

All dimensions to be checked on site.
 All designs © Ben Pentreath Ltd 2019. Not to be reproduced without permission.