




DO NOT SCALE

THE CONTRACTOR IS TO CHECK AND VERIFY ALL BUILDING AND SITE DIMENSIONS, LEVELS AND SEWER INVERT LEVELS AT CONNECTION POINTS BEFORE WORK STARTS.

THIS DRAWING IS TO BE READ AND CHECKED IN CONJUNCTION WITH ENGINEERS AND OTHER SPECIALIST DRAWINGS.

THE DRAWING AND THE WORKS DEPICTED ARE THE COPYRIGHT OF REED WATTS ARCHITECTS AND MAY NOT BE REPRODUCED EXCEPT BY WRITTEN PERMISSION.

 


REV	DATE	DESCRIPTION
B	07.09.21	UPDATE
A	20.08.21	UPDATE


REED WATTS
 www.reedwatts.com
 studio@reedwatts.com

PROJECT 2015 TRIANGLE BUILDING
 DRAWING MARKET GROUND FLOOR PLAN


DRAWING NO	REVISION
2015(0)001	B
SCALE	DATE
1:500 @ A1	04.06.21
STATUS	PLANNING APPLICATION

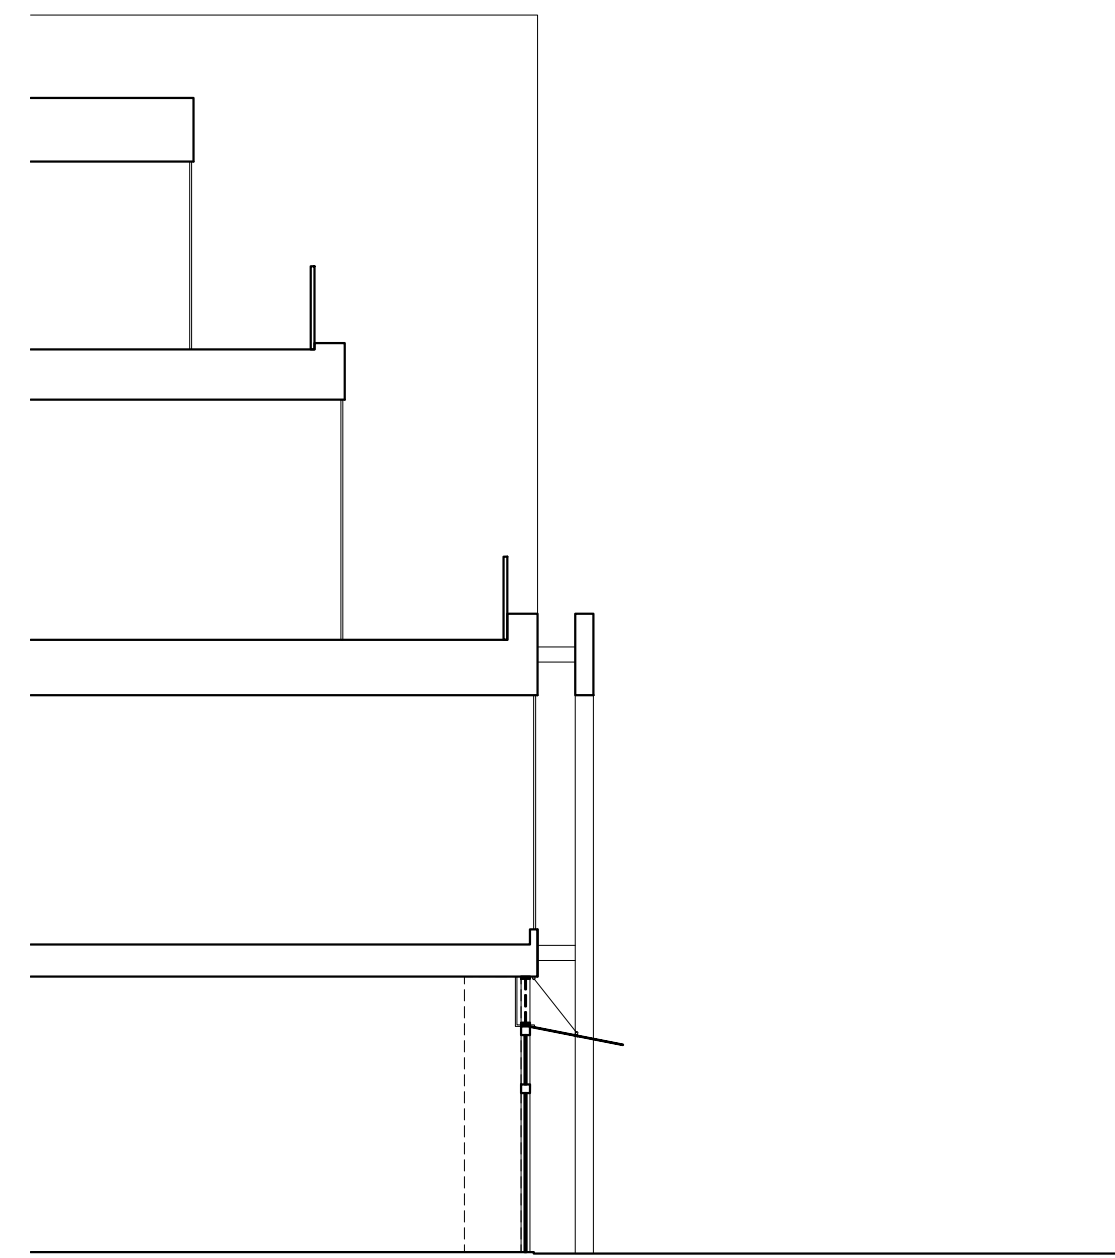

1. SECTION AA

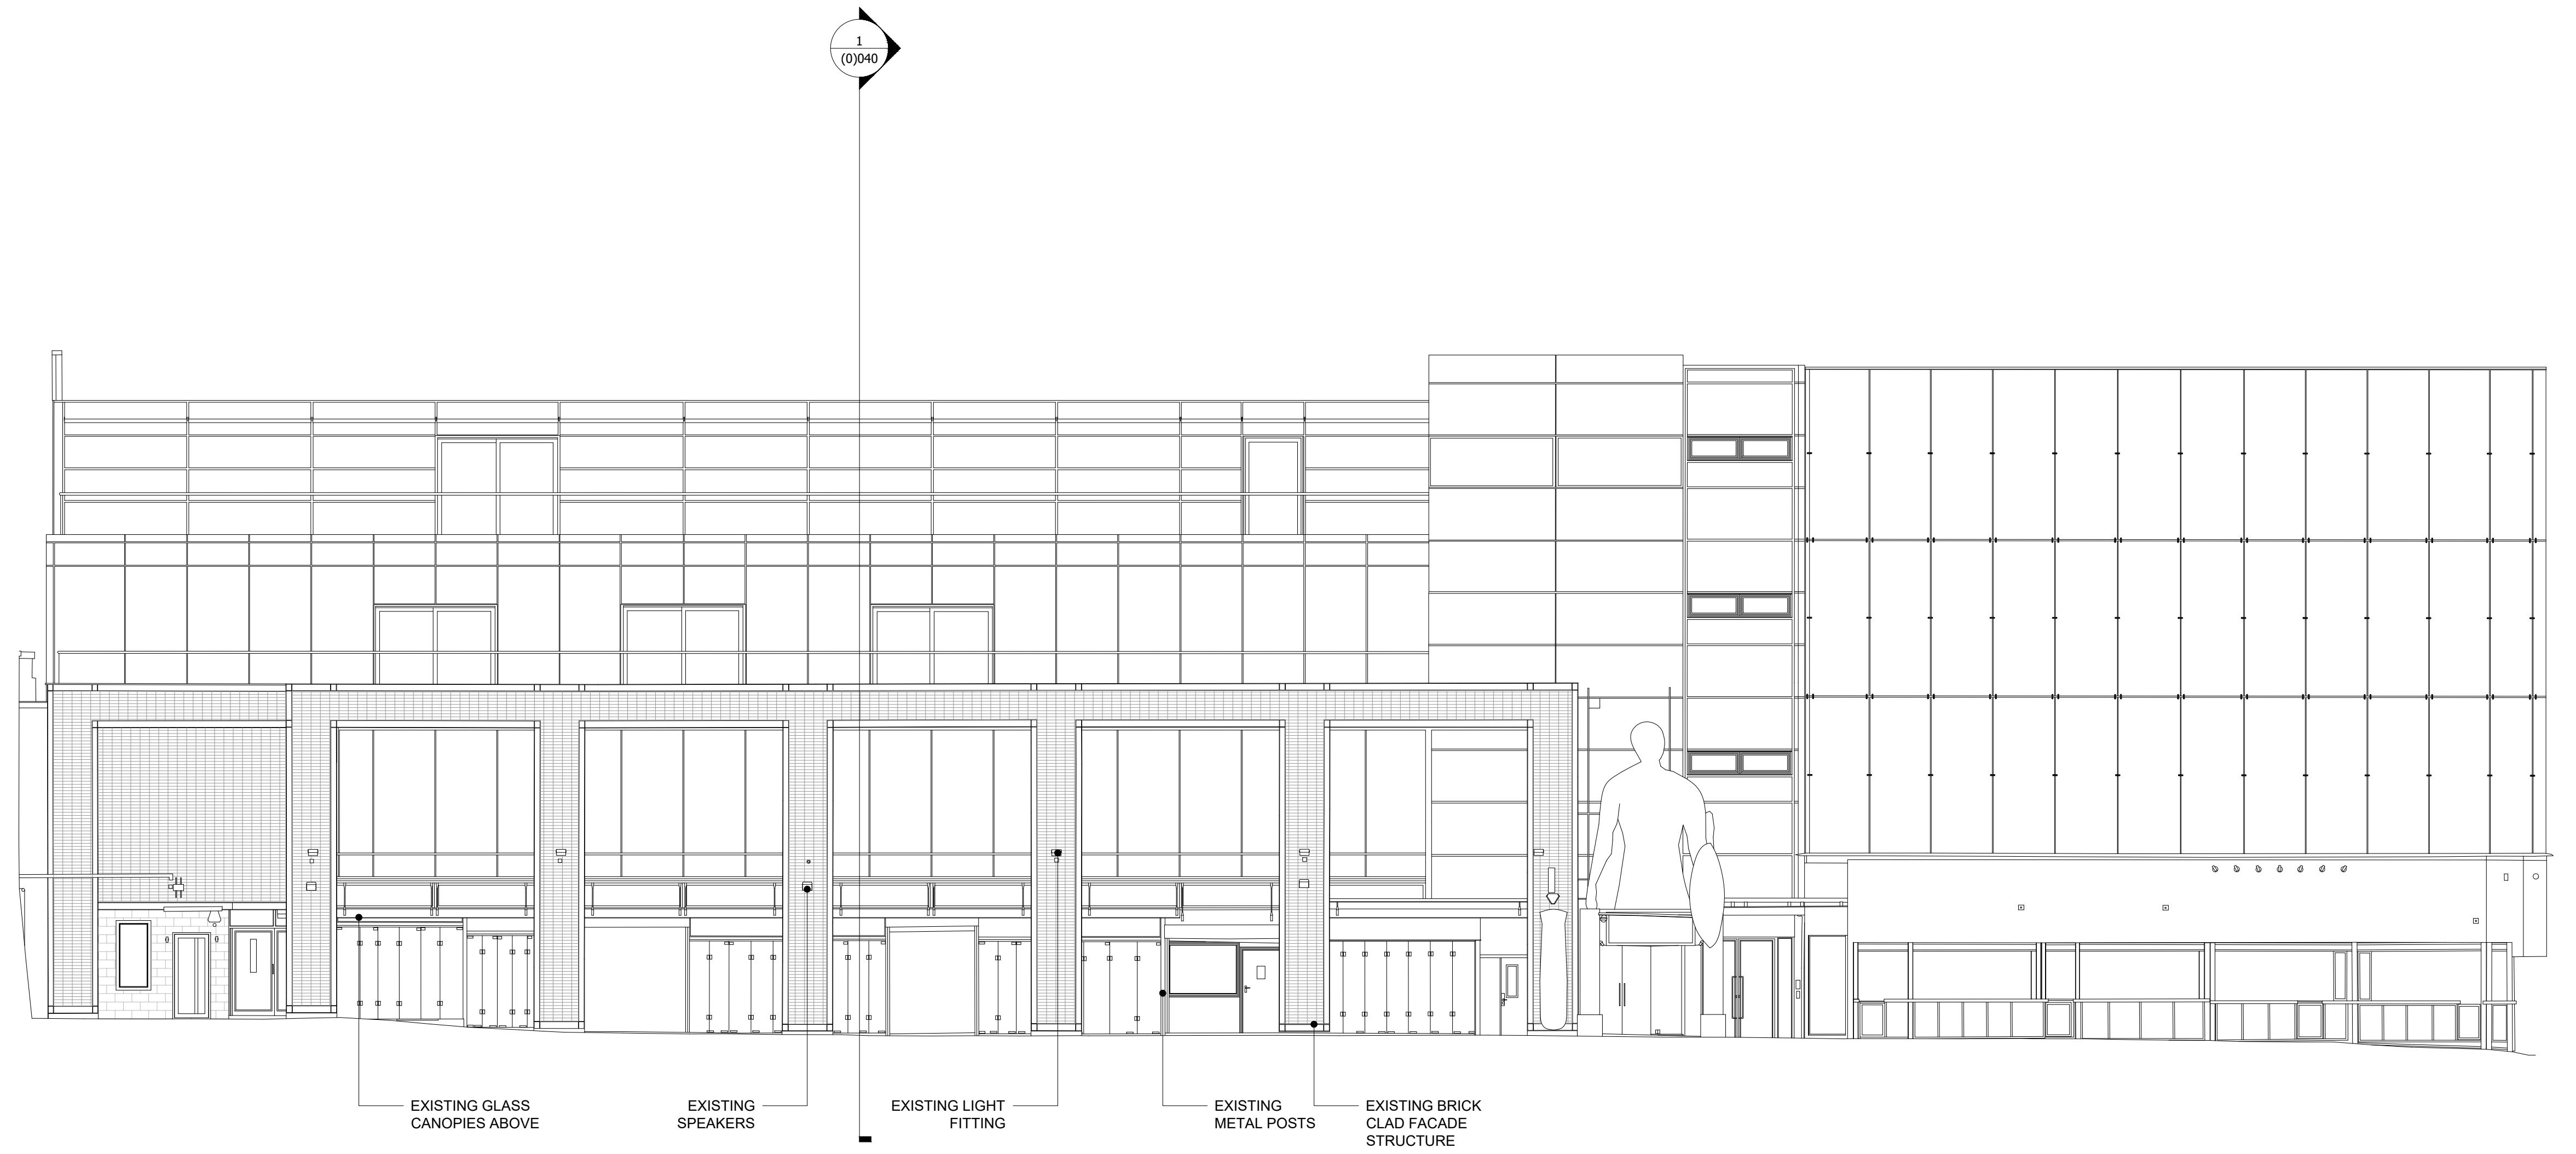

2. SOUTH FACING ELEVATION

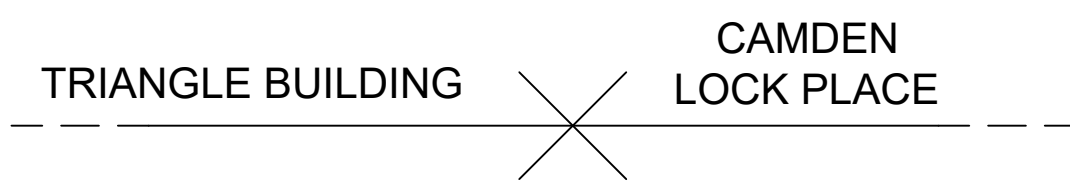


CAMDEN LOCK PLACE

DO NOT SCALE

THE CONTRACTOR IS TO CHECK AND VERIFY ALL BUILDING AND SITE DIMENSIONS, LEVELS AND SEWER INVERT LEVELS AT CONNECTION POINTS BEFORE WORK STARTS.
THIS DRAWING IS TO BE READ AND CHECKED IN CONJUNCTION WITH ENGINEERS AND OTHER SPECIALIST DRAWINGS.
THE DRAWING AND THE WORKS DEPICTED ARE THE COPYRIGHT OF REED WATTS ARCHITECTS AND MAY NOT BE REPRODUCED EXCEPT BY WRITTEN PERMISSION.

REV	DATE	DESCRIPTION
A	20.08.21	UPDATE

 

DRAWING	
TRIANGLE BUILDING CAMDEN LOCK PLACE FACADE EXISTING ELEVATION	
DRAWING NO 2015(0)040	REVISION A
SCALE 1:100 @ A1; 1:200 @ A3	DATE 04.06.21
STATUS PLANNING APPLICATION	

www.reedwatts.com
studio@reedwatts.com
PROJECT 2015 PADDOCK LANE




DO NOT SCALE

THE CONTRACTOR IS TO CHECK AND VERIFY ALL BUILDING AND SITE DIMENSIONS, LEVELS AND SEWER INVERT LEVELS AT CONNECTION POINTS BEFORE WORK STARTS.

THIS DRAWING IS TO BE READ AND CHECKED IN CONJUNCTION WITH ENGINEERS AND OTHER SPECIALIST DRAWINGS.

THE DRAWING AND THE WORKS DEPICTED ARE THE COPYRIGHT OF REED WATTS ARCHITECTS AND MAY NOT BE REPRODUCED EXCEPT BY WRITTEN PERMISSION.

 

REV	DATE	DESCRIPTION

REED WATTS
www.reedwatts.com
studio@reedwatts.com


PROJECT 2015 TRIANGLE BUILDING
DRAWING

TRIANGLE BUILDING FACADE
PROPOSED PLAN


DRAWING NO 2015(0)205 REVISION /

SCALE 1:100 @ A1; 1:200 @ A3 DATE 04.06.21


STATUS
PLANNING APPLICATION

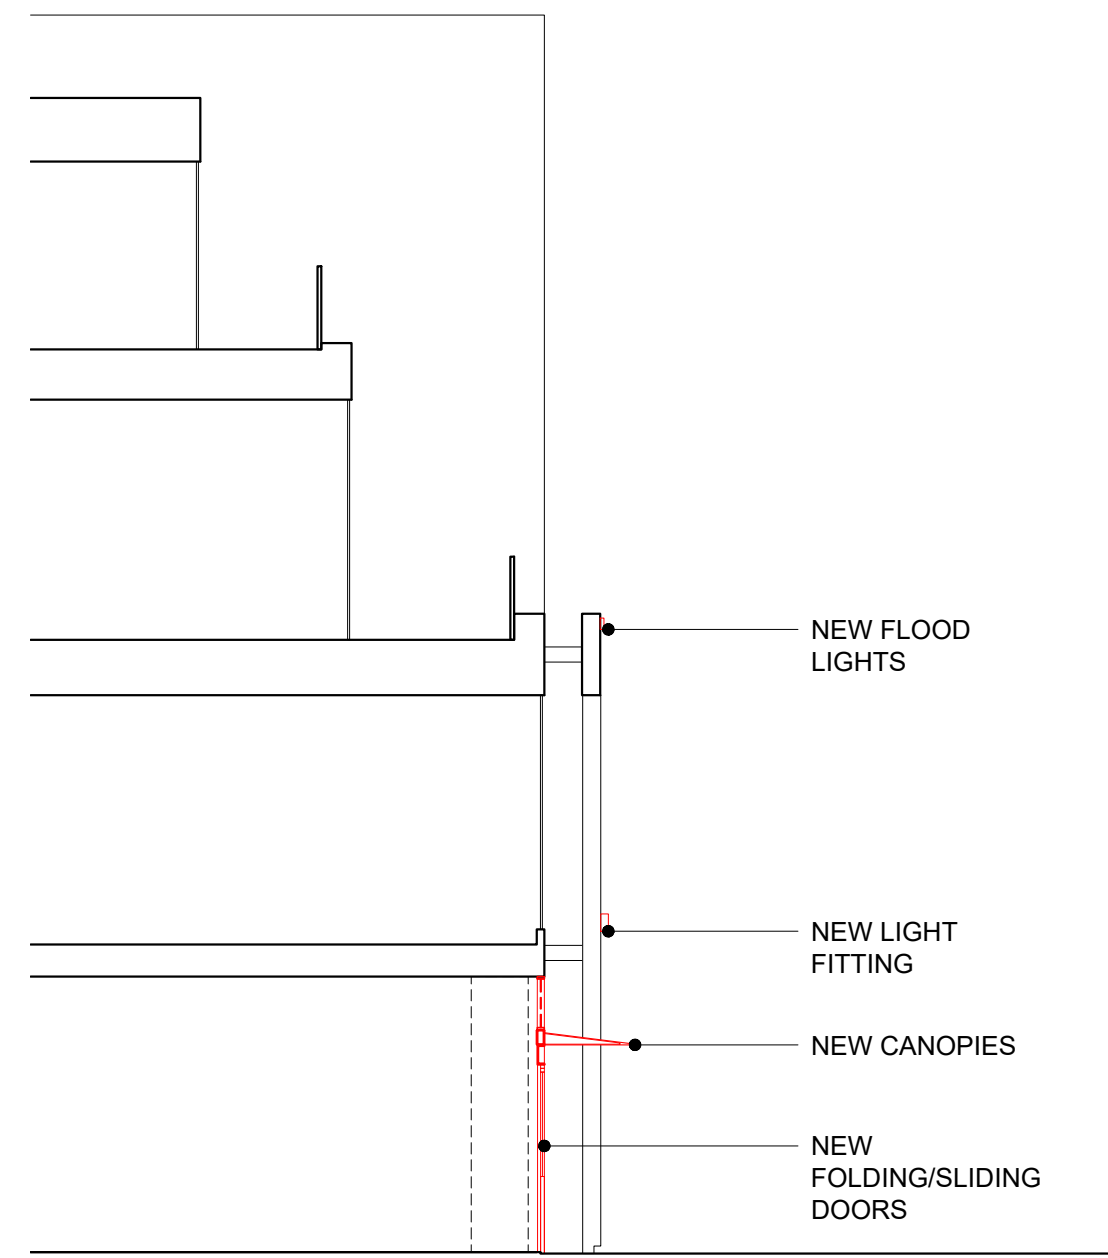

1. SECTION AA

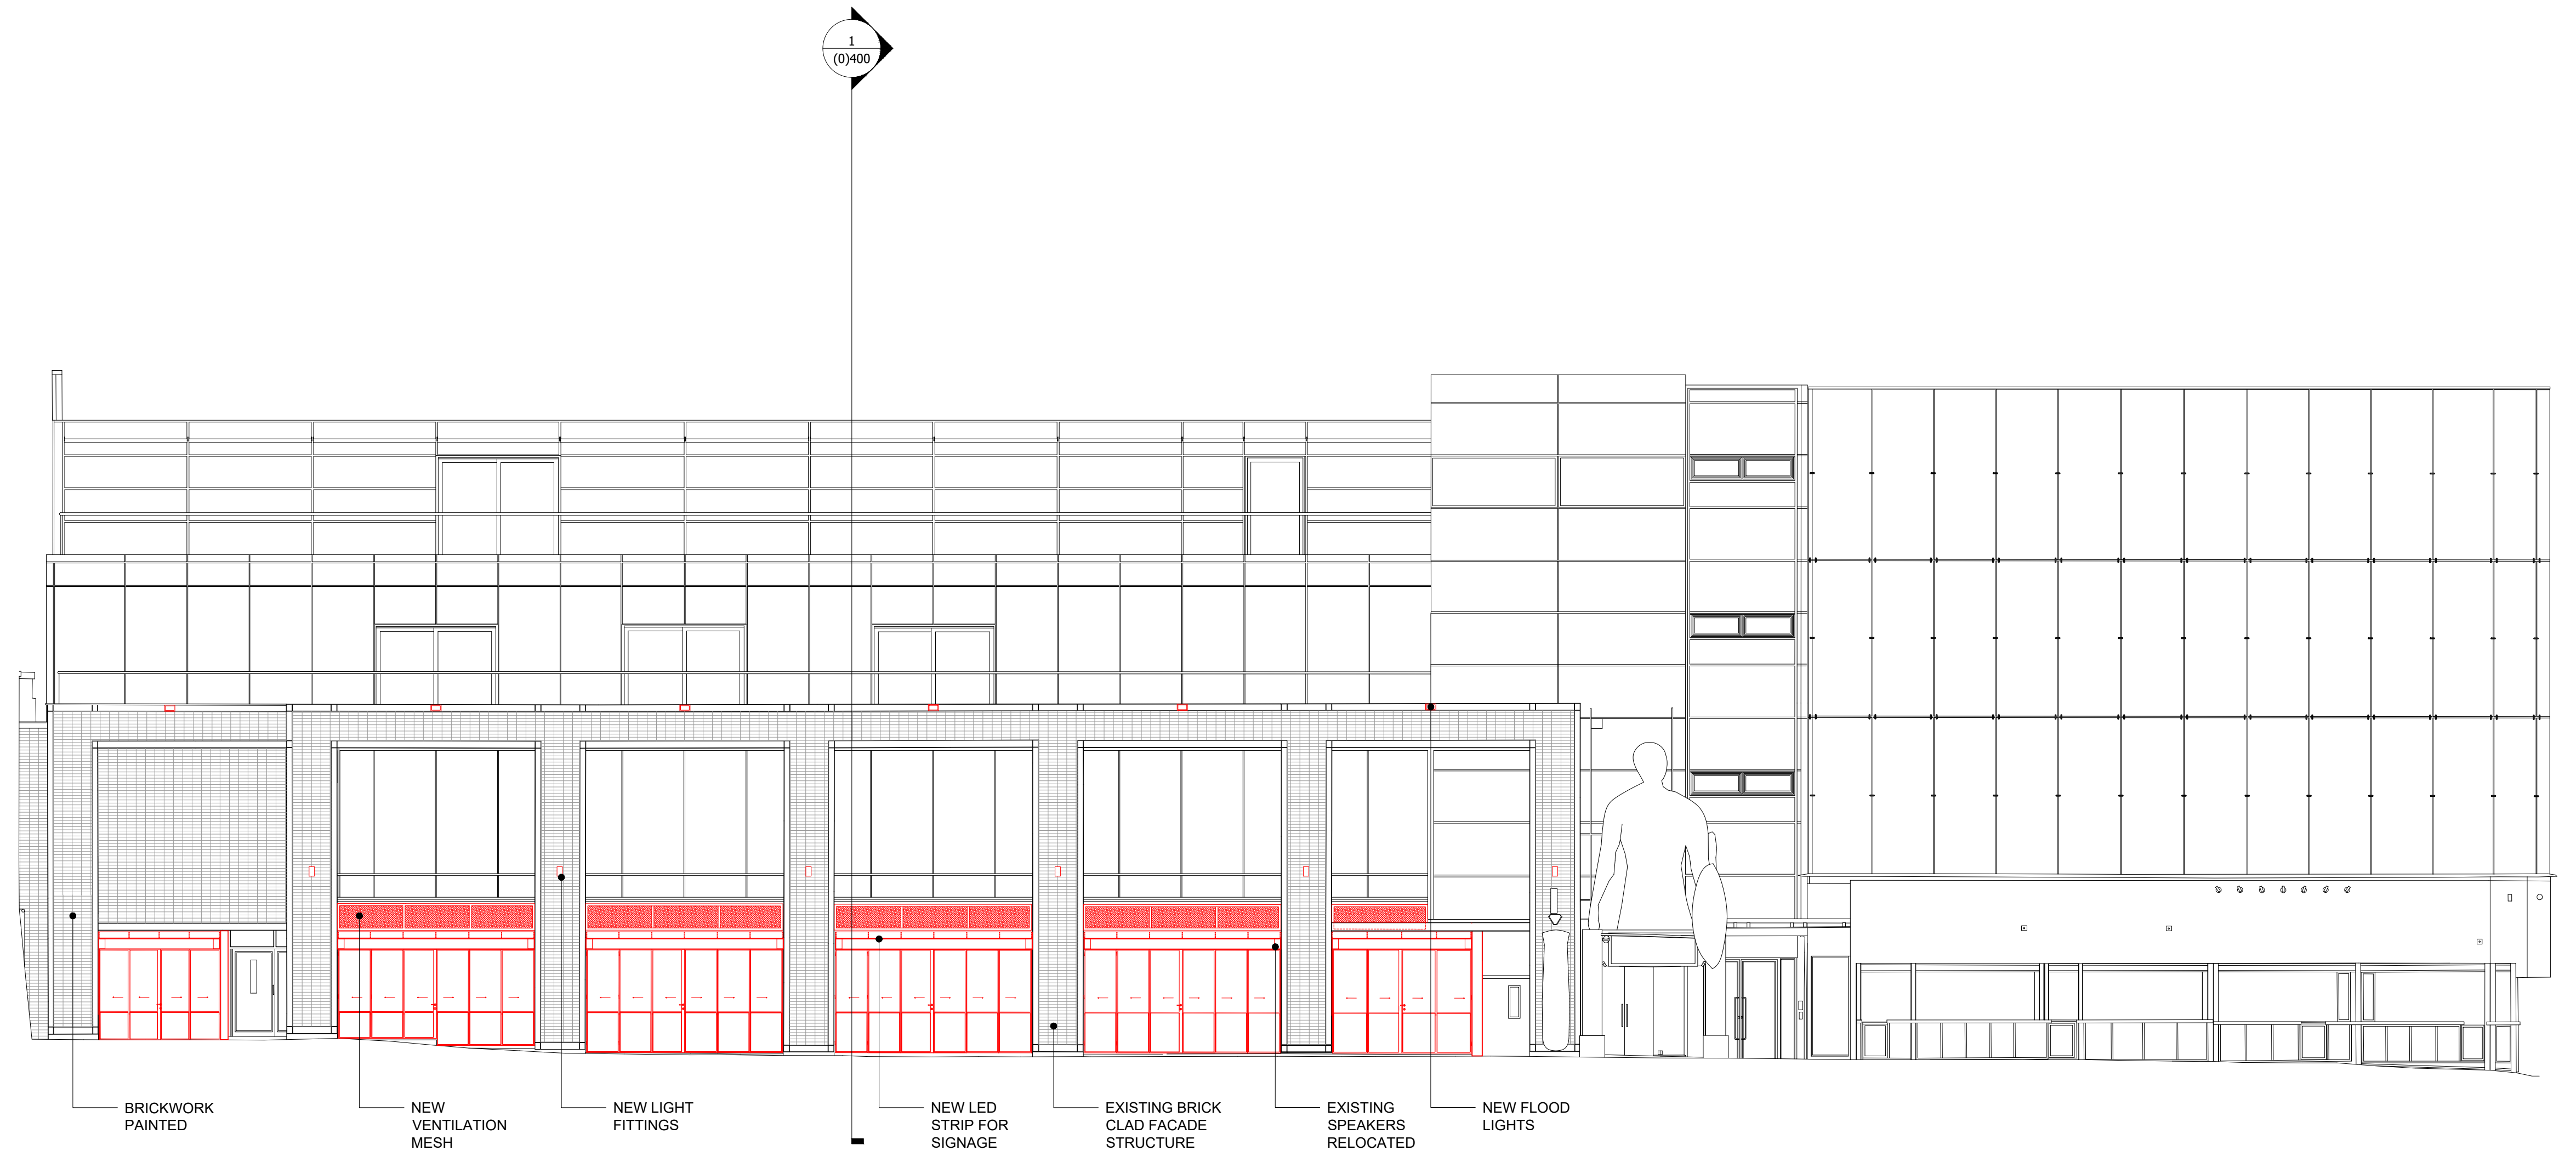

2. SOUTH FACING ELEVATION

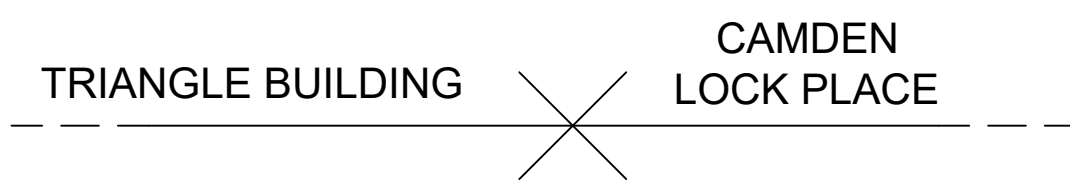


CAMDEN LOCK PLACE

DO NOT SCALE

THE CONTRACTOR IS TO CHECK AND VERIFY ALL BUILDING AND SITE DIMENSIONS, LEVELS AND SEWER INVERT LEVELS AT CONNECTION POINTS BEFORE WORK STARTS.
THIS DRAWING IS TO BE READ AND CHECKED IN CONJUNCTION WITH ENGINEERS AND OTHER SPECIALIST DRAWINGS.
THE DRAWING AND THE WORKS DEPICTED ARE THE COPYRIGHT OF REED WATTS ARCHITECTS AND MAY NOT BE REPRODUCED EXCEPT BY WRITTEN PERMISSION.

REV	DATE	DESCRIPTION
A	20.08.21	UPDATE

 

DRAWING	
TRIANGLE BUILDING CAMDEN LOCK PLACE FACADE PROPOSED ELEVATION	
DRAWING NO 2015(0)400	REVISION A
SCALE 1:100 @ A1; 1:200 @ A3	DATE 04.06.21
STATUS PLANNING APPLICATION	

www.reedwatts.com
studio@reedwatts.com
PROJECT 2015 PADDOCK LANE

