


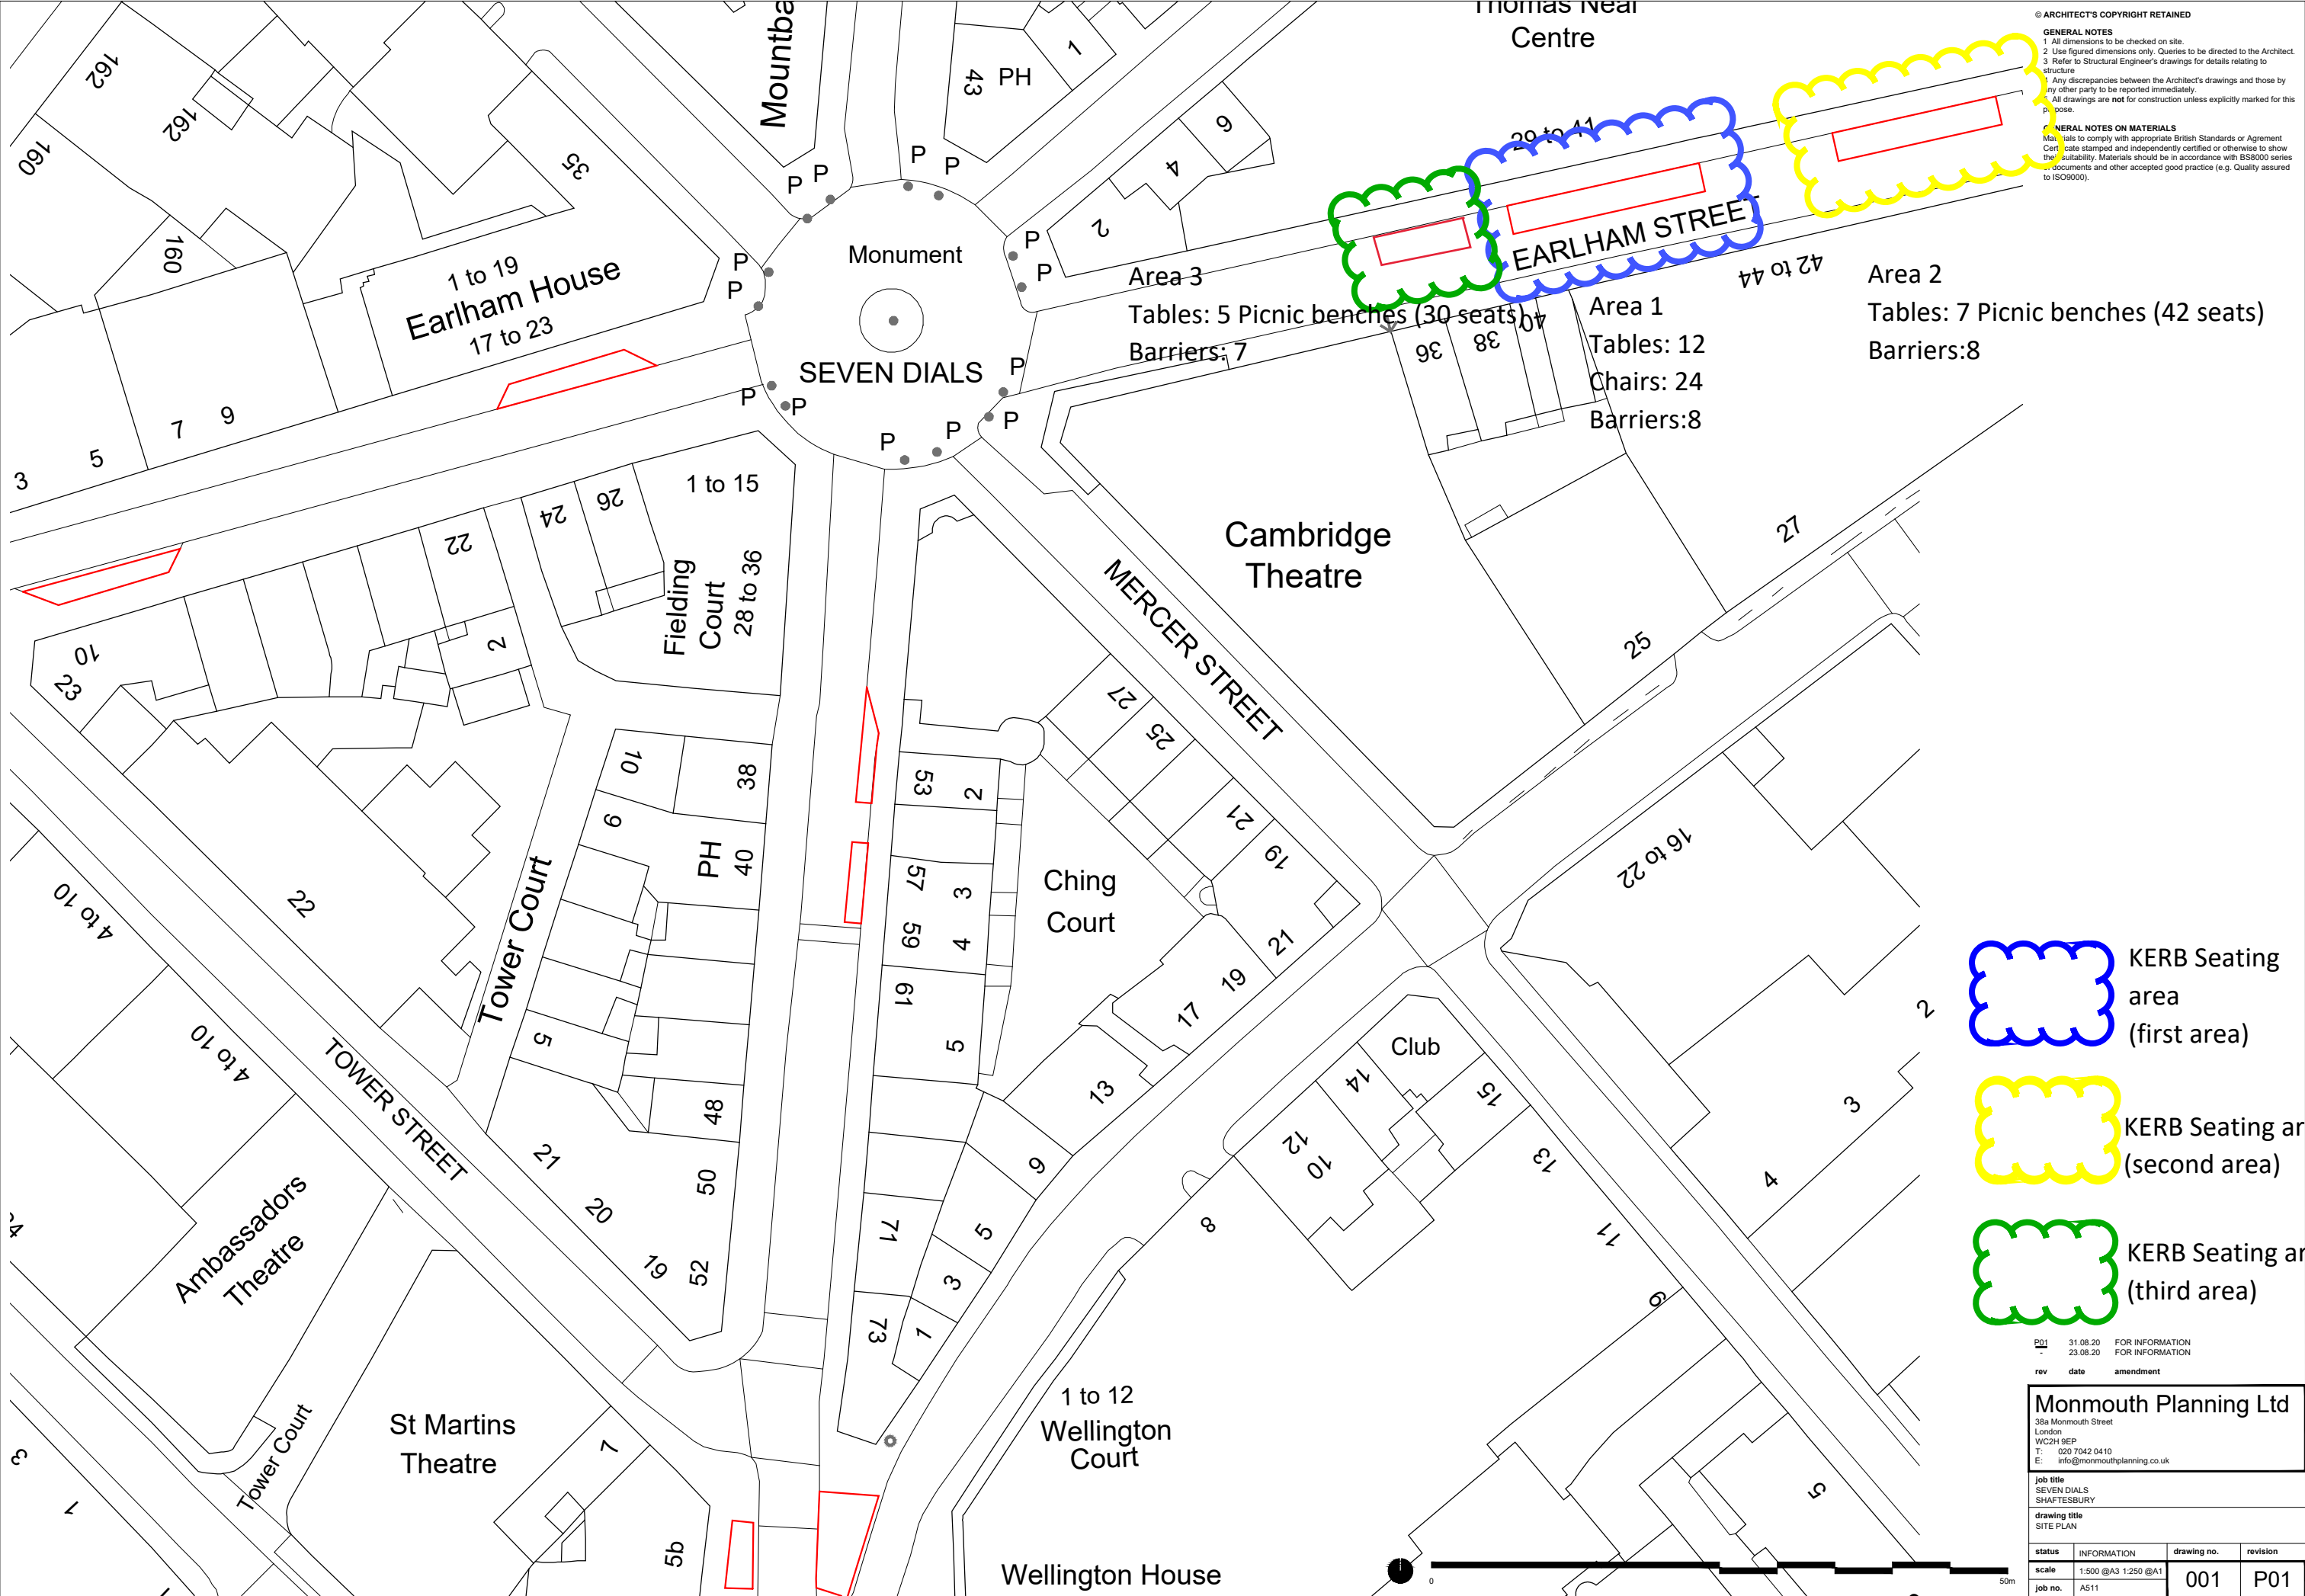


© ARCHITECT'S COPYRIGHT RETAINED

**GENERAL NOTES**

1 All dimensions to be checked on site.  
2 Use figured dimensions only. Queries to be directed to the Architect.  
3 Refer to Structural Engineer's drawings for details relating to structure.  
4 Any discrepancies between the Architect's drawings and those by any other party to be reported immediately.  
5 All drawings are not for construction unless explicitly marked for this purpose.

**GENERAL NOTES ON MATERIALS**

Materials to comply with appropriate British Standards or Agreement. Certificate stamped and independently certified or otherwise to show the suitability. Materials should be in accordance with BS8000 series documents and other accepted good practice (e.g. Quality assured to ISO9000).

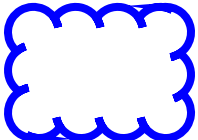-  KERB Seating area (first area)
-  KERB Seating area (second area)
-  KERB Seating area (third area)

|                                                                                                 |                     |                 |
|-------------------------------------------------------------------------------------------------|---------------------|-----------------|
| P01                                                                                             | 31.08.20            | FOR INFORMATION |
|                                                                                                 | 23.08.20            | FOR INFORMATION |
| rev                                                                                             | date                | amendment       |
| Monmouth Planning Ltd                                                                           |                     |                 |
| 38a Monmouth Street<br>London<br>WC2H 9EP<br>T: 020 7042 0410<br>E: info@monmouthplanning.co.uk |                     |                 |
| job title<br>SEVEN DIALS<br>SHAFTESBURY                                                         |                     |                 |
| drawing title<br>SITE PLAN                                                                      |                     |                 |
| status                                                                                          | INFORMATION         | drawing no.     |
| scale                                                                                           | 1:500 @A3 1:250 @A1 | revision        |
| job no.                                                                                         | A511                | P01             |