


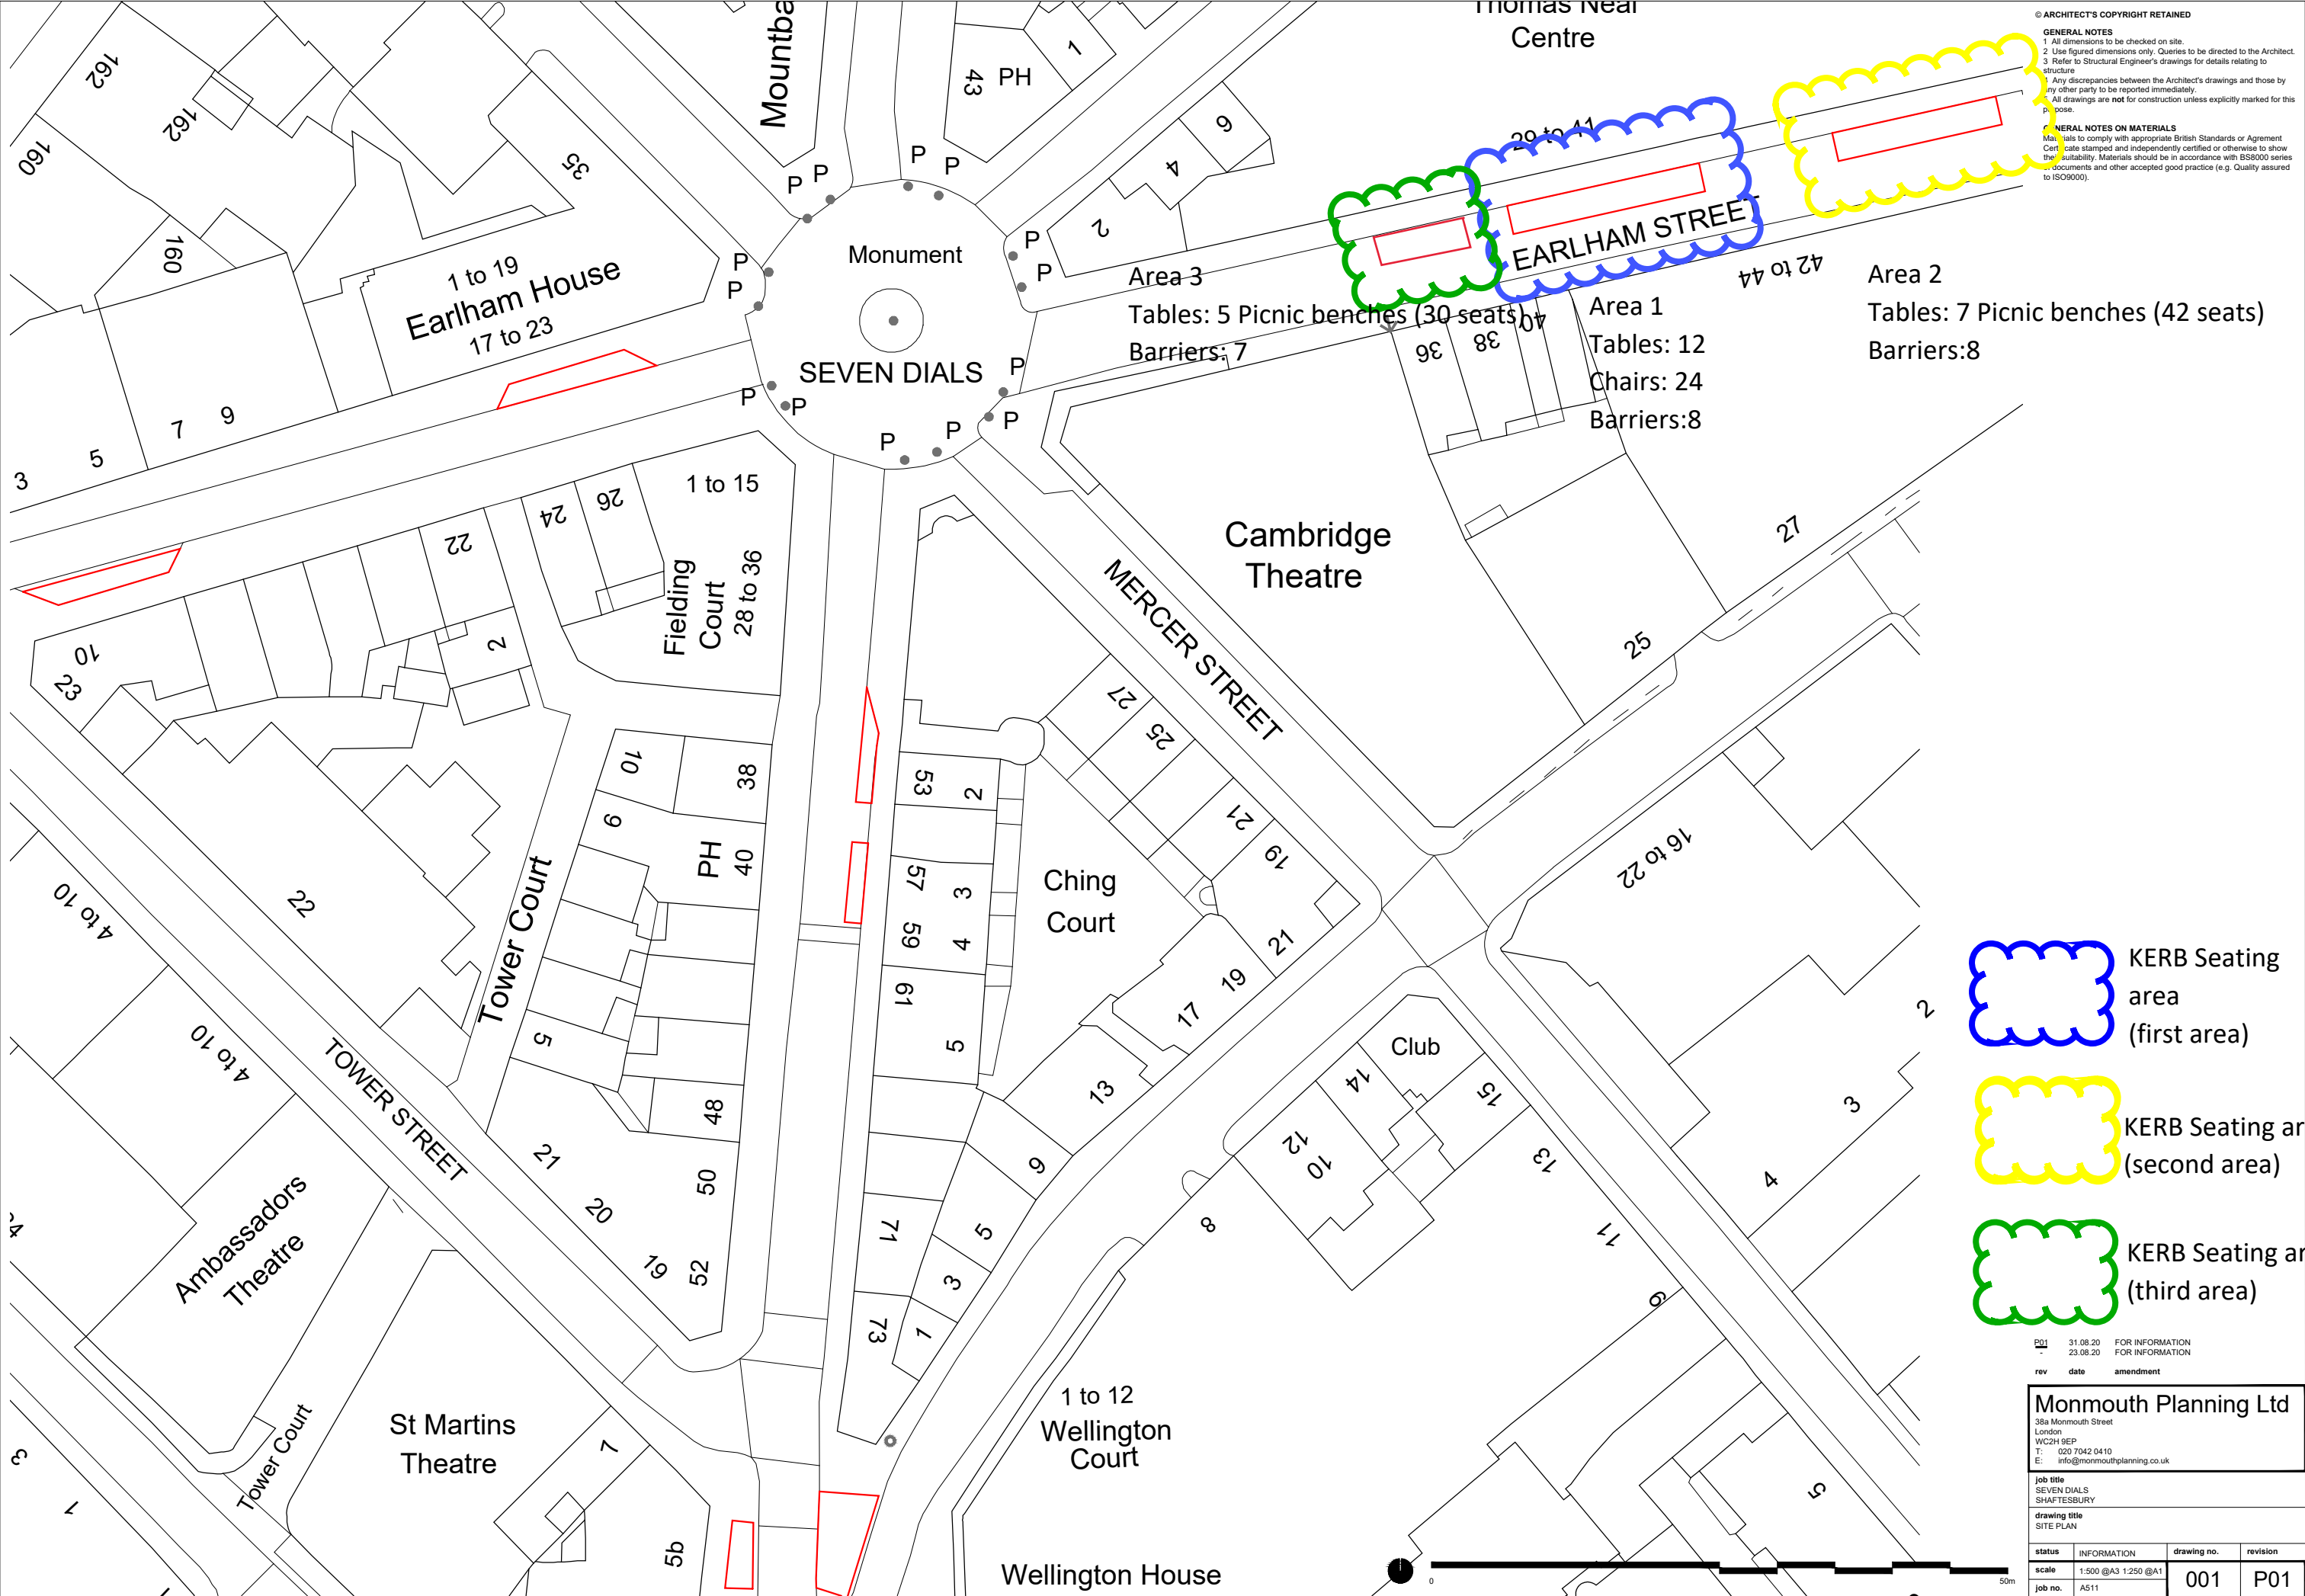

© ARCHITECT'S COPYRIGHT RETAINED

GENERAL NOTES

1 All dimensions to be checked on site.
2 Use figured dimensions only. Queries to be directed to the Architect.
3 Refer to Structural Engineer's drawings for details relating to structure.
4 Any discrepancies between the Architect's drawings and those by any other party to be reported immediately.
5 All drawings are not for construction unless explicitly marked for this purpose.

GENERAL NOTES ON MATERIALS

Materials to comply with appropriate British Standards or Agreement. Certificate stamped and independently certified or otherwise to show the suitability. Materials should be in accordance with BS8000 series documents and other accepted good practice (e.g. Quality assured to ISO9000).

rev	date	amendment
P01	31.08.20	FOR INFORMATION
-	23.08.20	FOR INFORMATION
Monmouth Planning Ltd		
38a Monmouth Street London WC2H 9EP T: 020 7042 0410 E: info@monmouthplanning.co.uk		
job title SEVEN DIALS SHAFTESBURY		
drawing title SITE PLAN		
status	INFORMATION	drawing no.
scale	1:500 @A3 1:250 @A1	001
job no.	A511	P01