


Proposed Exterior Furniture Plan (10am to 6pm) - Option 1  
 SCALE 1:100 @ A1

Pavement Licence

Mercer Street Hotel

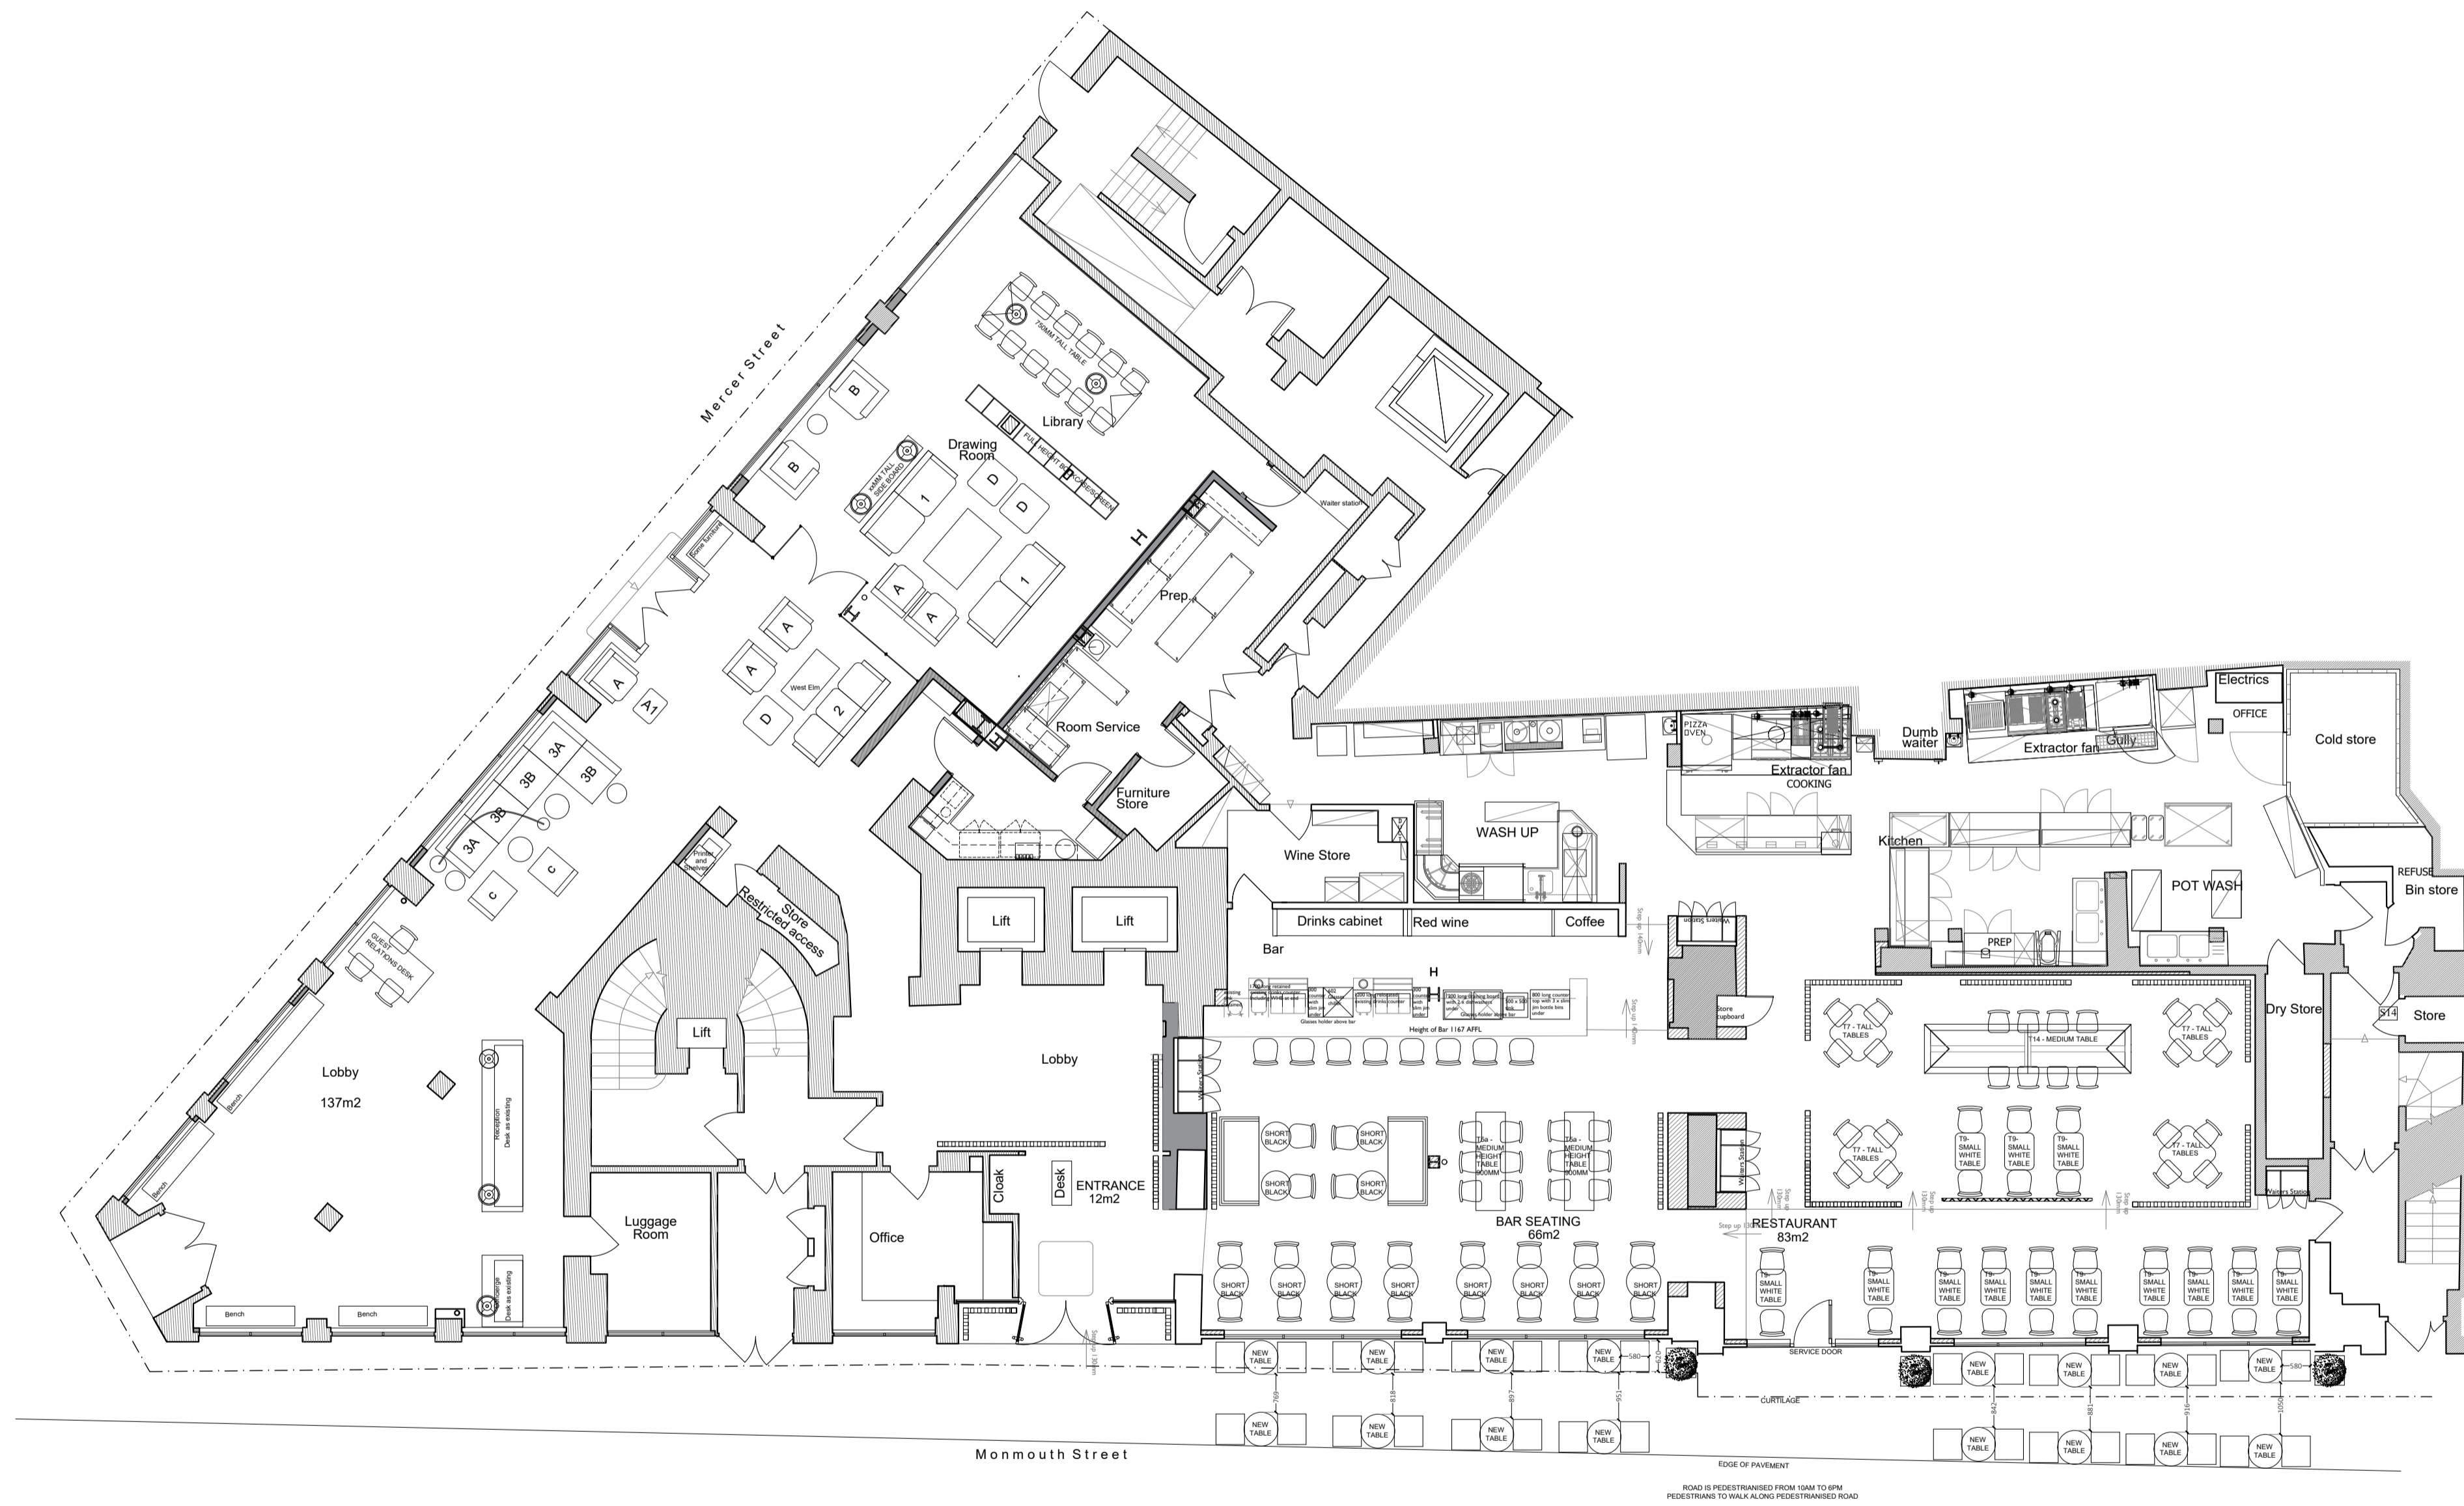

Revision : Date : Description :

Project : Mercer Street Hotel

Drawing Title :  
 Proposed - Ground Floor Plan  
 - Pavement Licence

Client : Edwardian  
 Scale : 1:100 @ A1  
 Date : 04/09/2020  
 Drawn By : AS  
 Checked By : KS

Drawing Number :  
 ME.2020.PV.001

140 Bath Road, Hayes,  
 Middlesex UB3 5AW  
 T: +44 (0)20 8757 7900  
 F: +44 (0)20 8759 8422  
 www.edwardian.com

Edwardian London Management Services Limited registered in  
 England and Wales Registration number: 2800972