



01] EXISTING GROUND FLOOR PLAN -

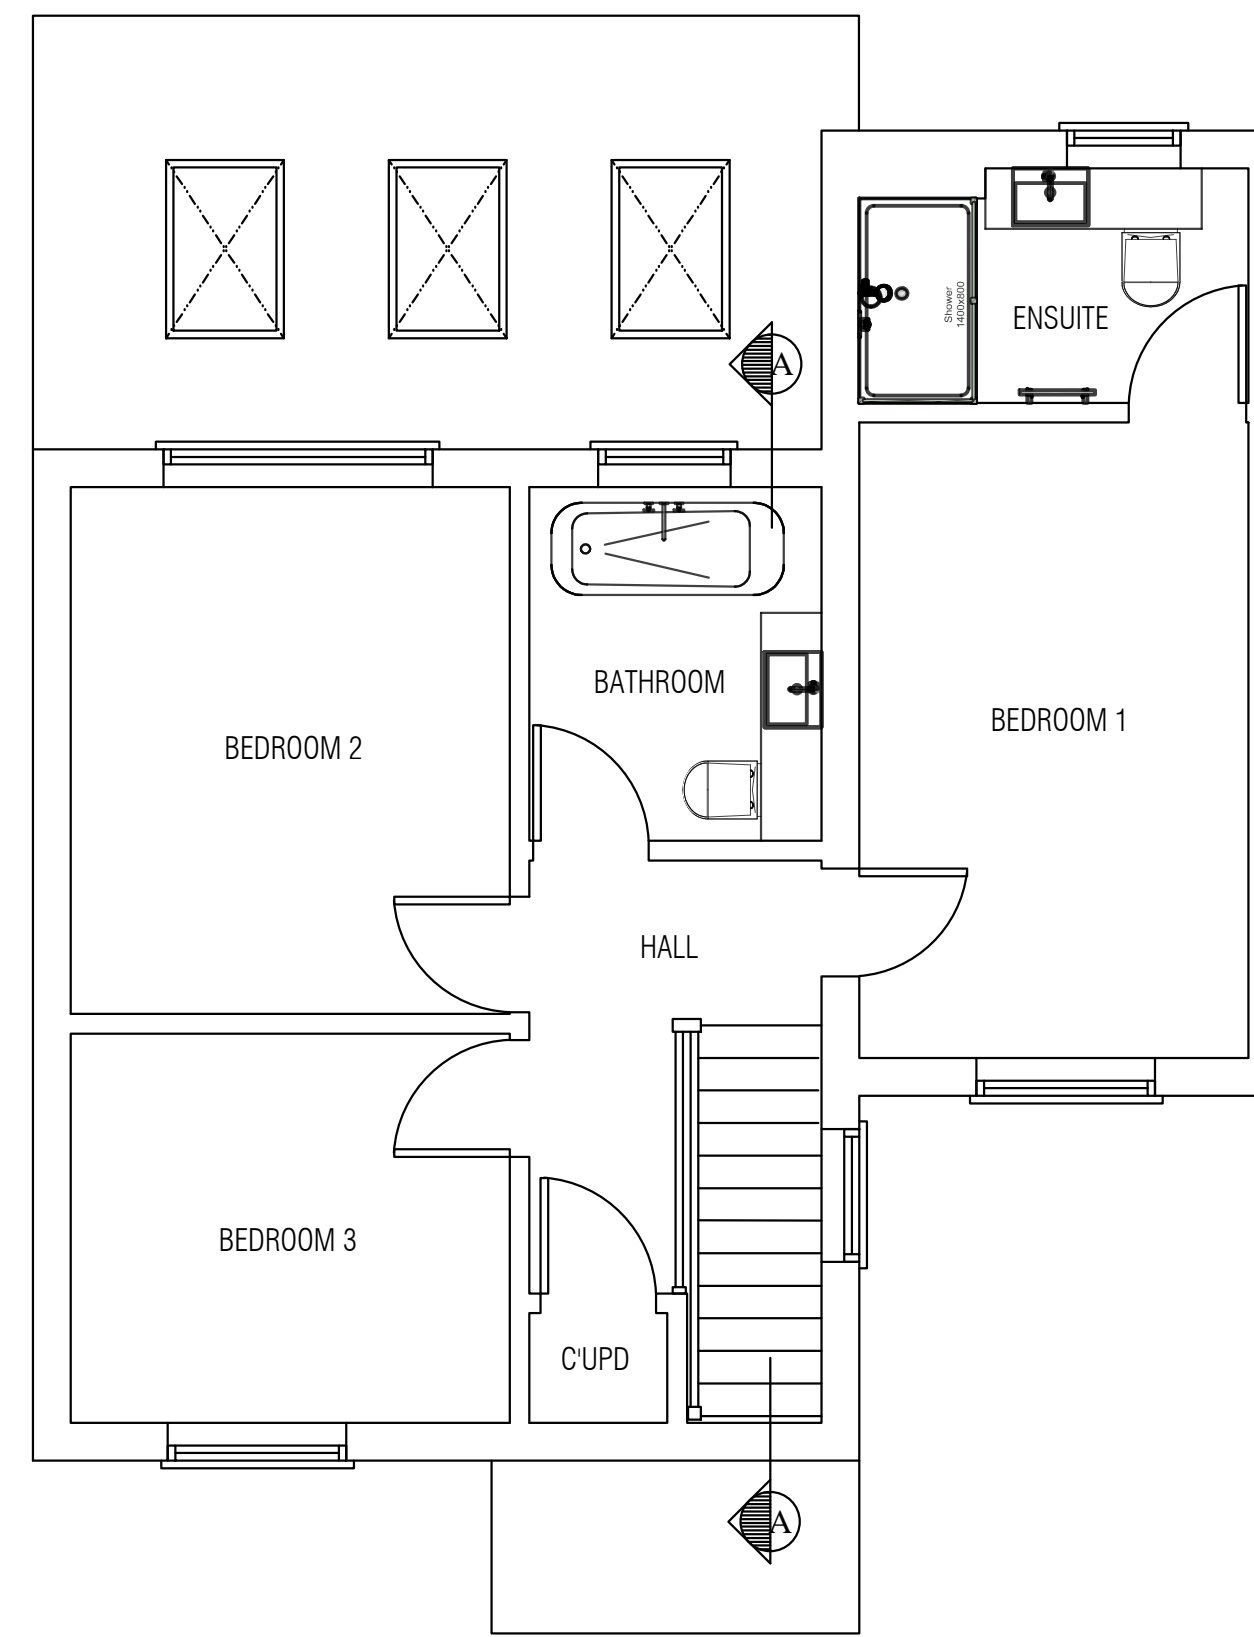


02] EXISTING FIRST FLOOR PLAN -

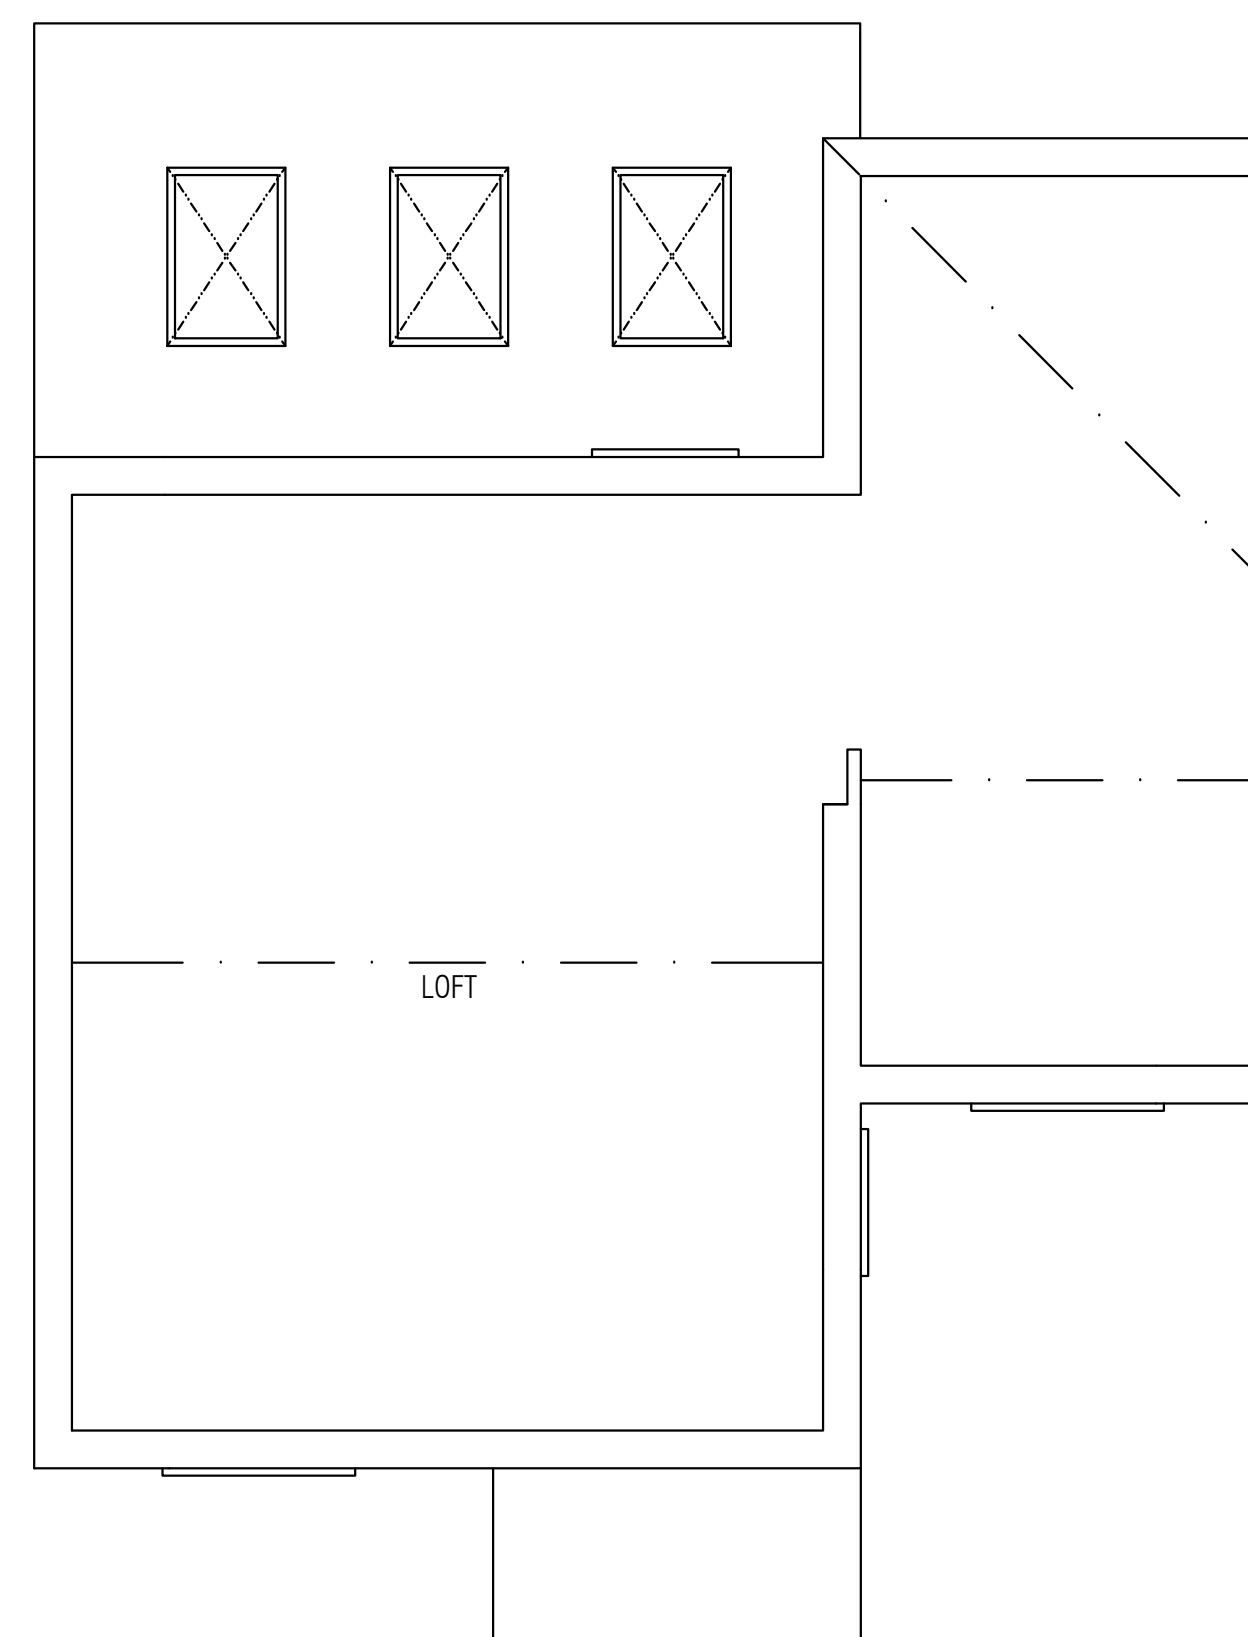


03] EXISTING LOFT PLAN -




04] EXISTING FRONT ELEVATION -

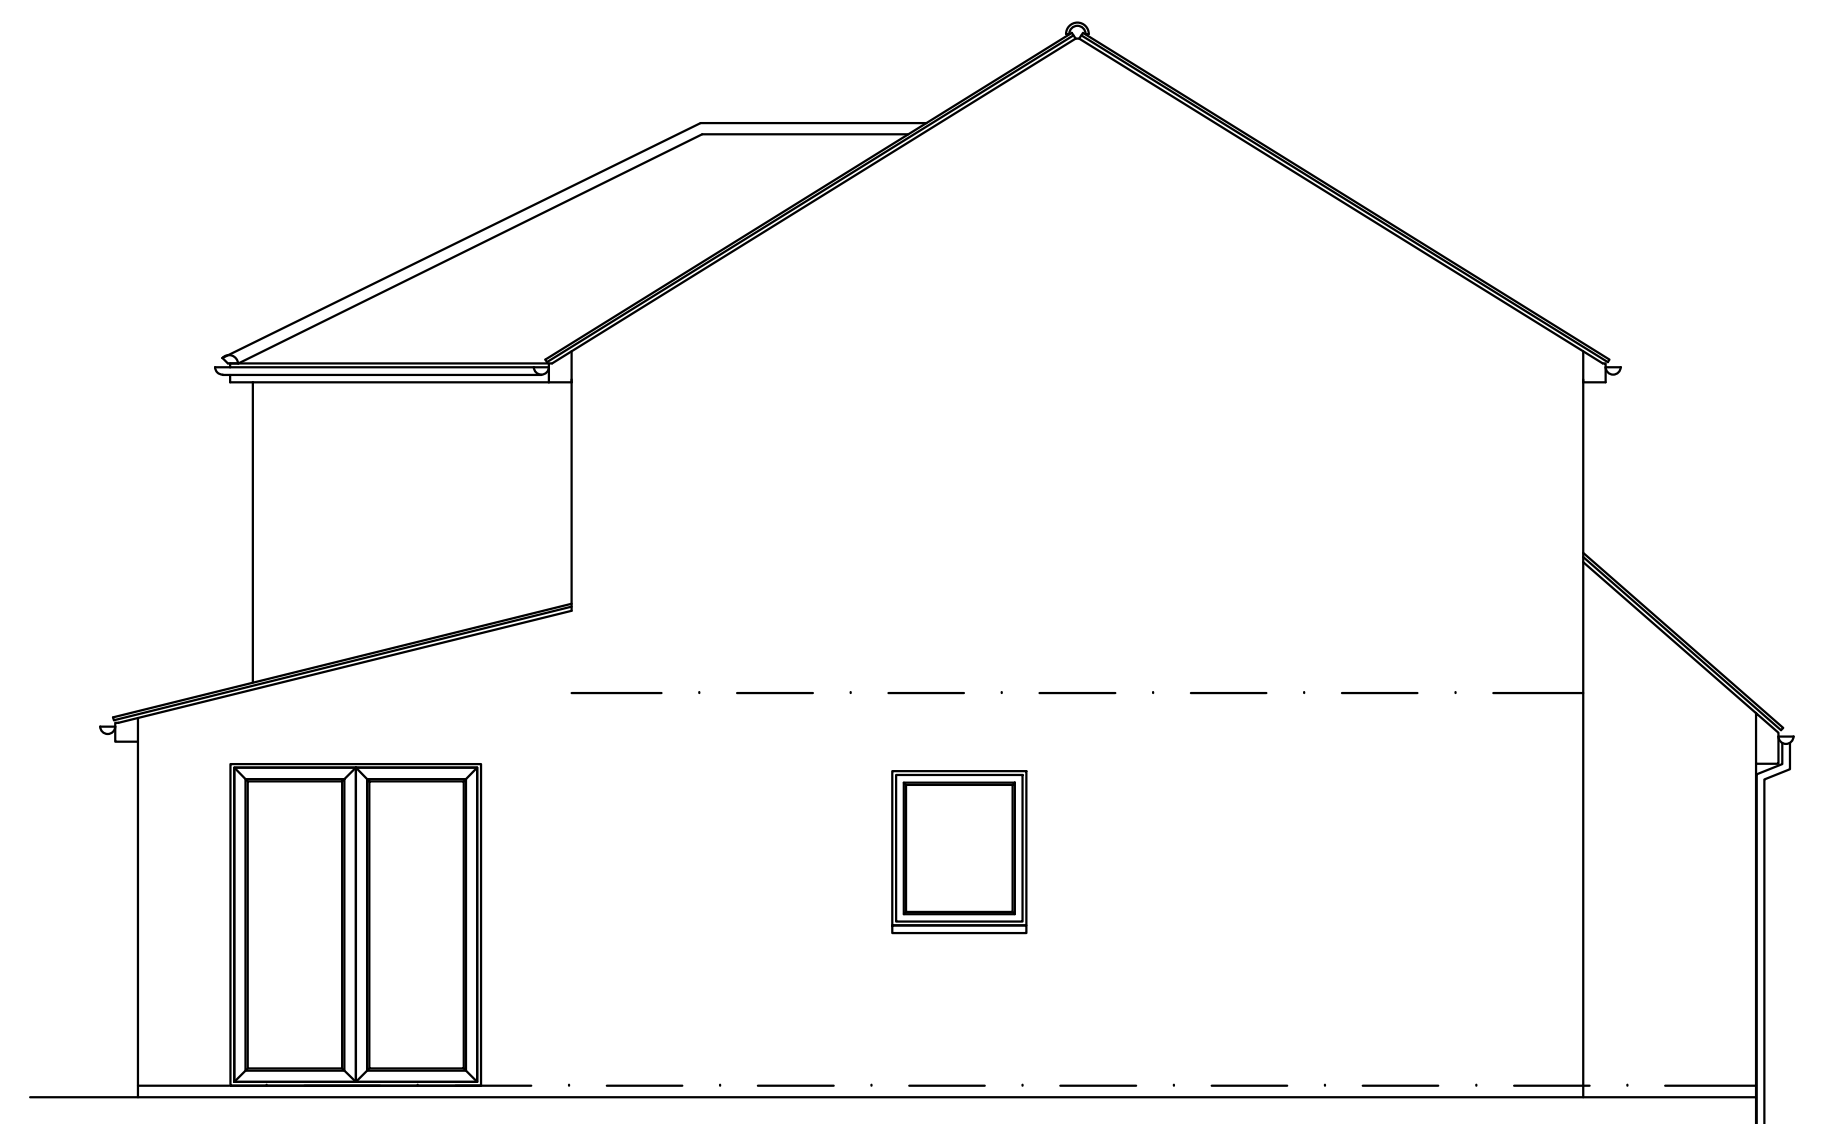

05] EXISTING SIDE ELEVATION -

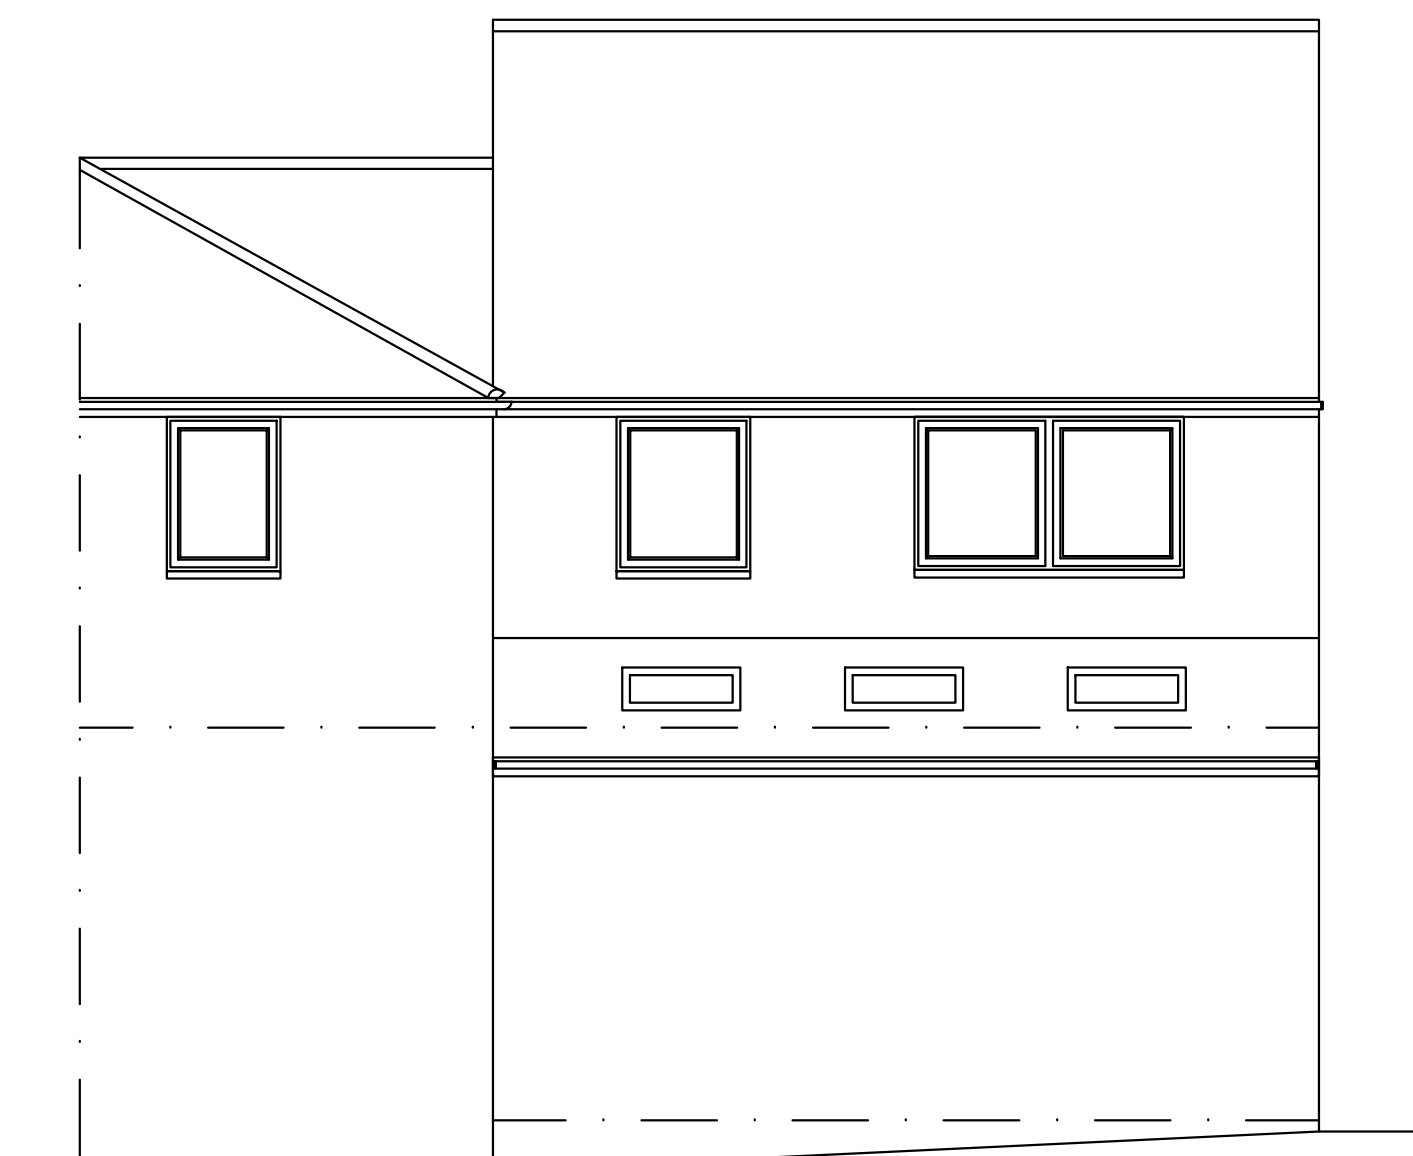

06] EXISTING REAR ELEVATION -

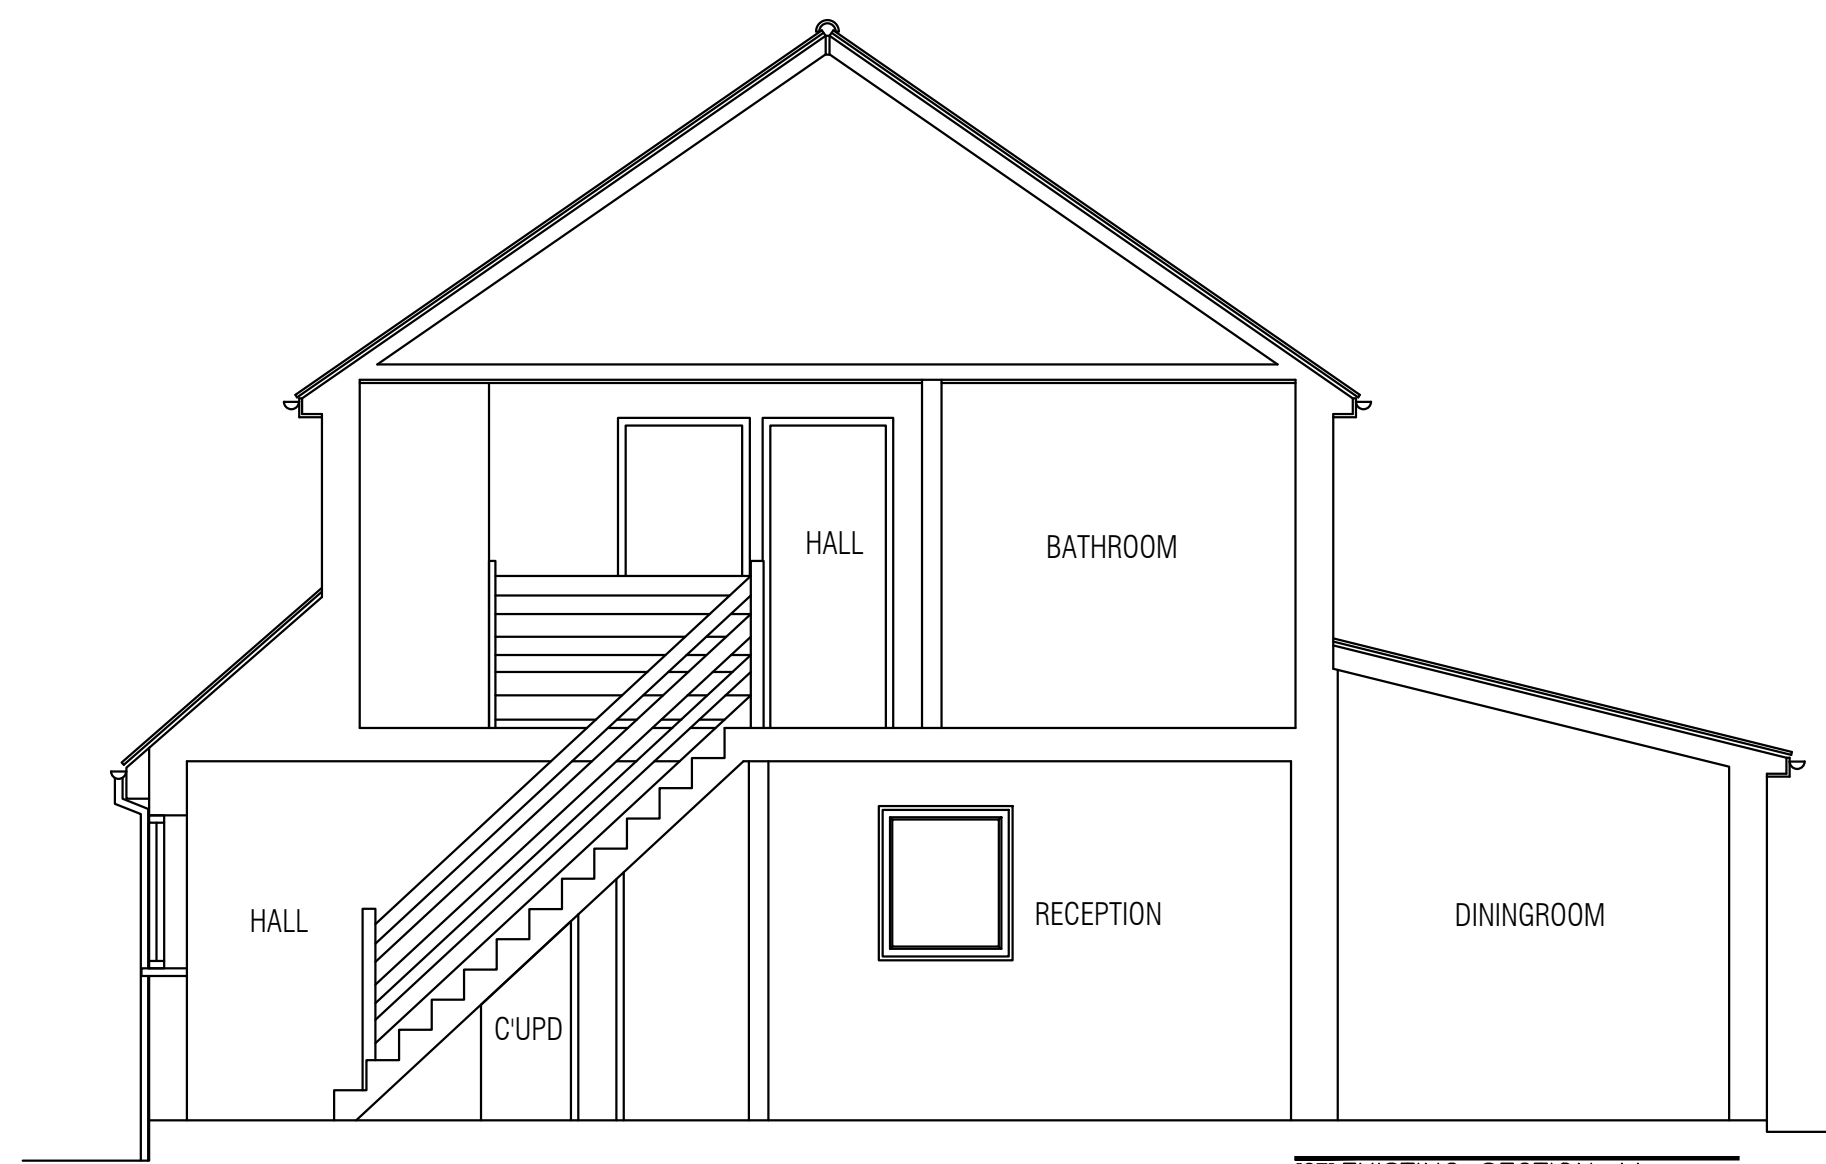

07] EXISTING SECTION AA -

ADMIN

INDEMNITY:

1. THE COPYRIGHT OF THIS DRAWING IS VESTED IN ROOFTOP ROOMS LTD AND IT MAY NOT BE REPRODUCED IN WHOLE OR PART OR USED FOR THE MANUFACTURE OF ANY ARTICLE WITHOUT THE EXPRESS PERMISSION OF THE COPYRIGHT HOLDERS.

2. ALL WORKMANSHIP AND MATERIALS, SERVICE INSTALLATIONS AND DEMOLITIONS TO COMPLY WITH THE LATEST RELEVANT BUILDING REGULATIONS, BRITISH STANDARDS, CODE OF PRACTICE AND IEE REGULATIONS. ALL DIMENSIONS AND LEVELS MUST BE CHECKED AND VERIFIED ON SITE PRIOR TO ORDERING, MANUFACTURING AND CONSTRUCTION. ALL DISCREPANCIES TO THE ARCHITECT'S DRAWINGS ARE TO BE BROUGHT TO THE ATTENTION OF ROOFTOP ROOMS LTD.

3. THIS DRAWING IS TO BE READ IN CONJUNCTION WITH ALL RELEVANT ARCHITECT'S, SERVICE ENGINEER'S AND ROOFTOP ROOMS LTD DRAWINGS AND SPECIFICATIONS.

A	-	-	-
B	-	-	-
C	-	-	-
REV	DESCRIPTION	BY	DATE
STATUS: CLIENT ISSUE			



CLIENT: James Dick
73 Minister Road
London
NW2 3SJ

ARCHITECT: Rooftop Rooms
342 Baker Street
Enfield
EN1 3LH

SITE: 73 Minister Road
London, NW2 3SJ

TITLE: Pre Existing Plans, Sections & Elevations

SCALE AT: 1:50	DATE: 20/09/2019	DRAWN: PKH	CHECKED:
PROJECT NO: 431	DRAWING NO: 01	REVISION:	-

