



|   |          |                      |               |                  |
|---|----------|----------------------|---------------|------------------|
| THIS DRAWING IS PROTECTED BY COPYRIGHT - FIGURED DIMENSIONS ONLY TO BE TAKEN FROM THIS DRAWING. DIMENSIONS TO BE CHECKED ON SITE AND ANY DISCREPANCIES REPORTED TO THE ARCHITECT IMMEDIATELY. |          |                      |               |                  |
| PURPOSE OF ISSUE: (I)Info/Comment (S)Sign Off (P)Planning (B)Building Control (T)Tender (C)Construction (F)Final Revision                                                                     |          |                      |               |                  |
| Rev   | Rev Date | Revision Description | Drawn/Checked | Purpose of Issue |
|   |          |                      |               |                  |

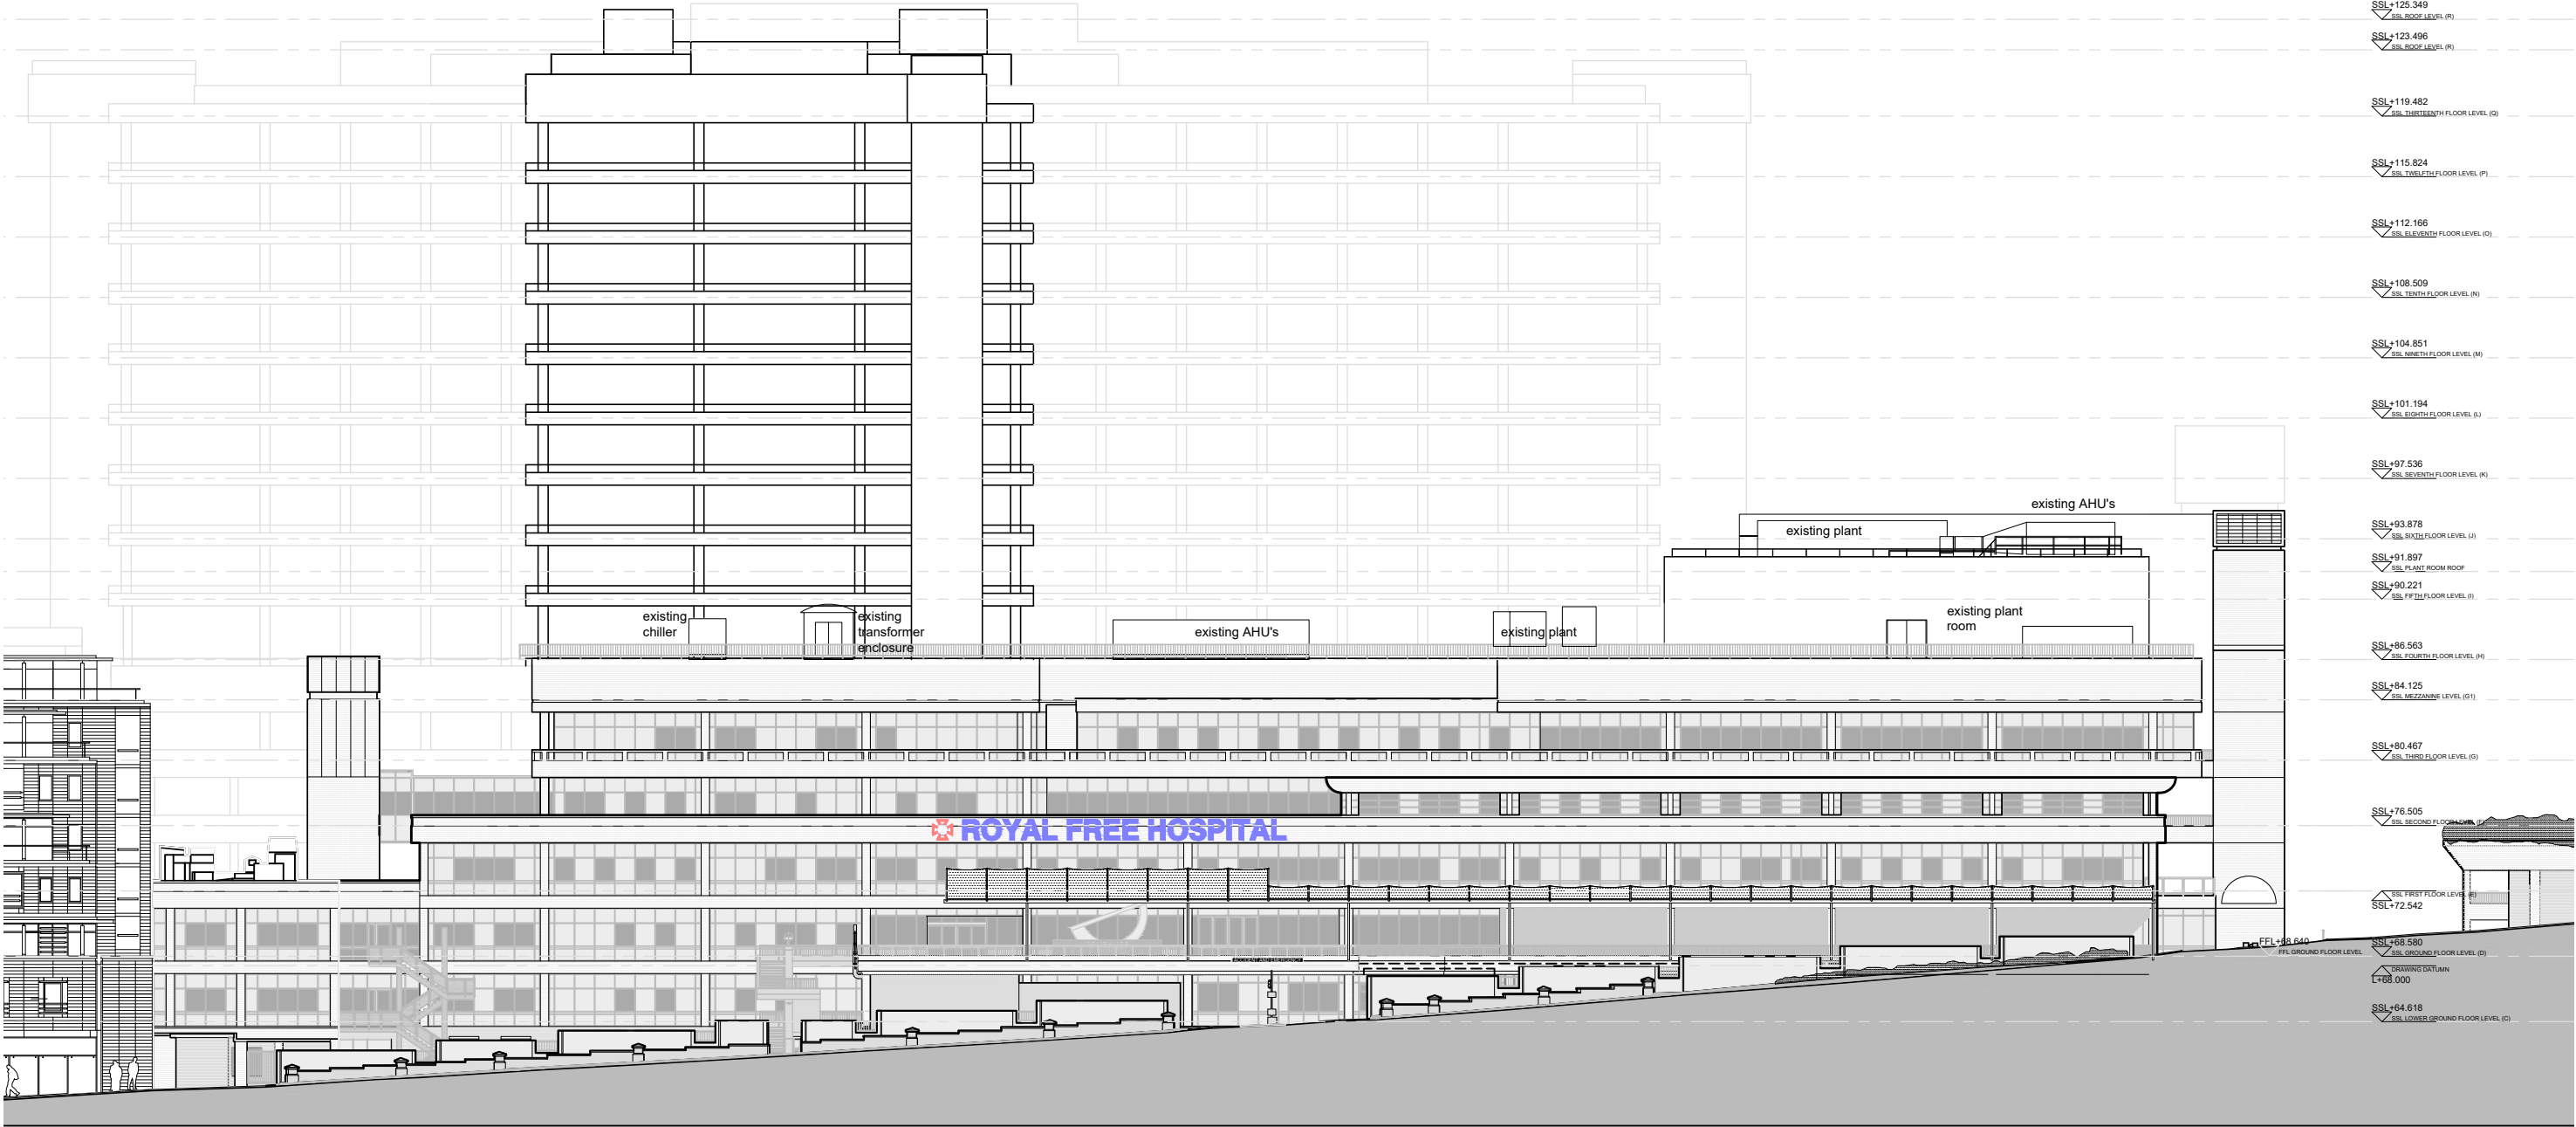

01 Existing North Elevation  
(02)001 1:200 @ A3

- Notes :
1. This drawing is based upon drawing EBS-M-706-RD from EBS.
  2. All levels refer to FFL levels
  3. This drawing is to be read in conjunction with the GA plans

- Legend :
- Boundary line
  - Site line
  - Adjoining properties
  - CDM risk. Please refer to relevant section of CDM Design Audit Review

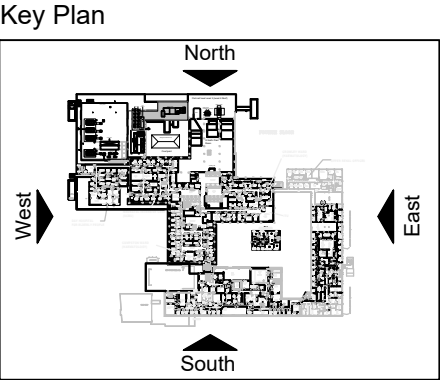

|                                            |           |                    |     |
|--------------------------------------------|-----------|--------------------|-----|
| Existing North Elevation                   | 21012     | (02)001            | /   |
| ROYAL FREE HOSPITAL<br>H WEST ROOF SHADING | JUNE 2021 | 1:200@A1, 1:400@A3 | REV |
| DATE SCALE                                 |           |                    |     |

0 2 4 6 8 10m  
For 1:200 scale

Ansell & Bailey Ltd Chartered Architects 99-101 Farringdon Road London EC1R 3BN 020 7387 0141 architects@ansellandbailey.com

ANSELL + BAILEY