



THIS DRAWING IS PROTECTED BY COPYRIGHT - FIGURED DIMENSIONS ONLY TO BE TAKEN FROM THIS DRAWING. DIMENSIONS TO BE CHECKED ON SITE AND ANY DISCREPANCIES REPORTED TO THE ARCHITECT IMMEDIATELY.				
PURPOSE OF ISSUE: (I)Info/Comment (S)Sign Off (P)Planning (B)Building Control (T)Tender (C)Construction (F)Final Revision				
Rev	Rev Date	Revision Description	Drawn/Checked	Purpose of Issue

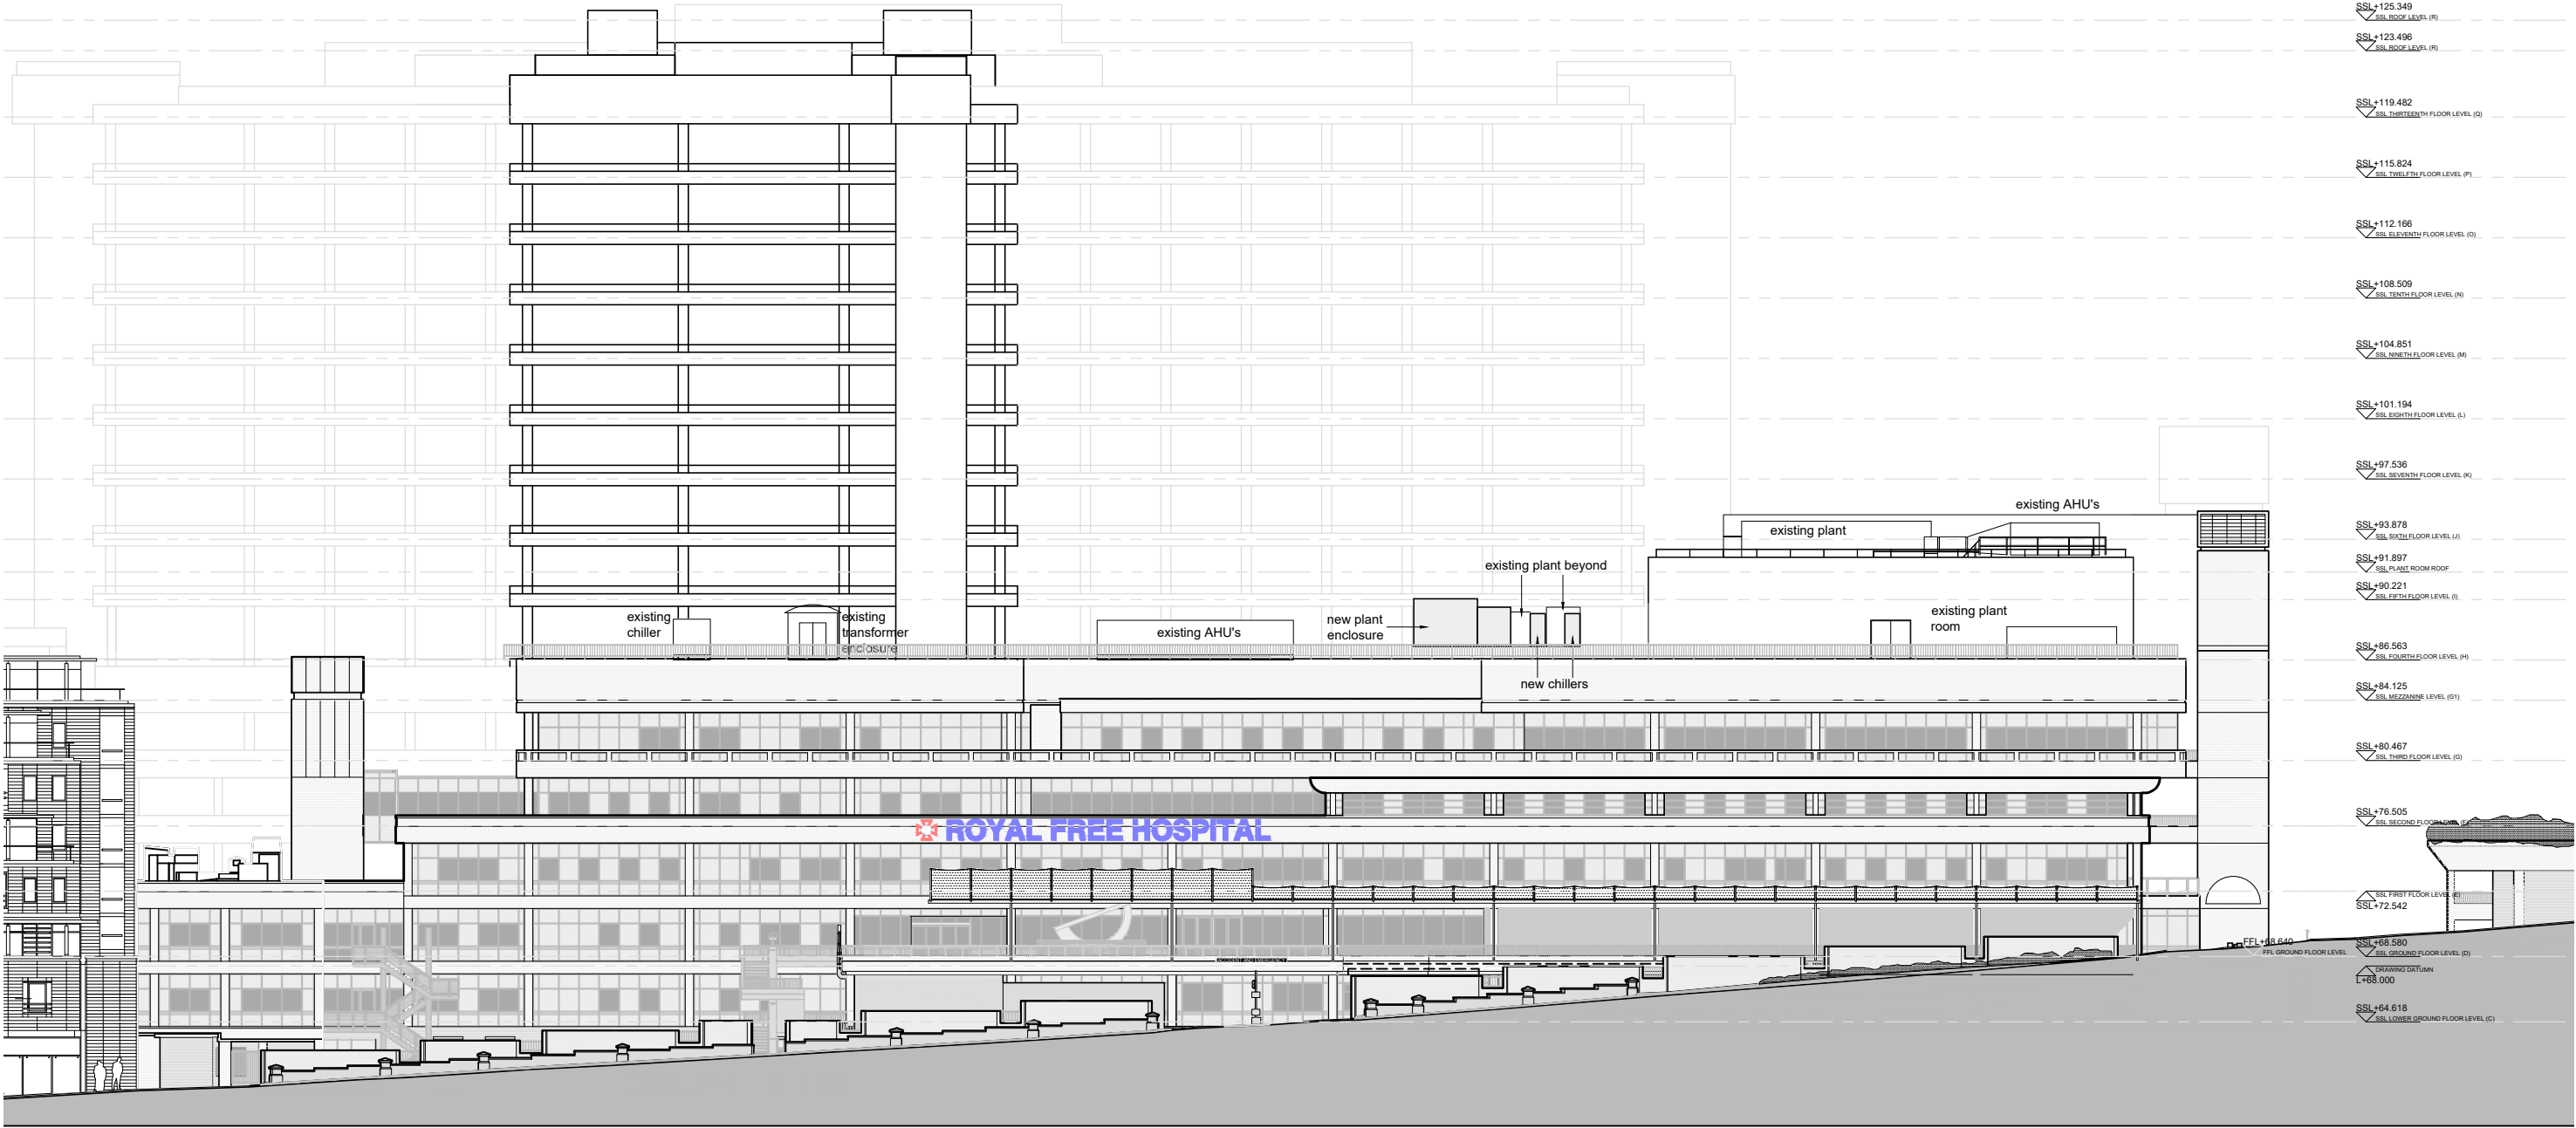

01 Proposed North Elevation
(02)011 1:200 @ A3

- Notes :
1. This drawing is based upon drawing EBS-M-706-RD from EBS.
 2. All levels refer to FFL levels
 3. This drawing is to be read in conjunction with the GA plans

- Legend :
- Boundary line
 - Site line
 - Adjoining properties
 - CDM risk. Please refer to relevant section of CDM Design Audit Review

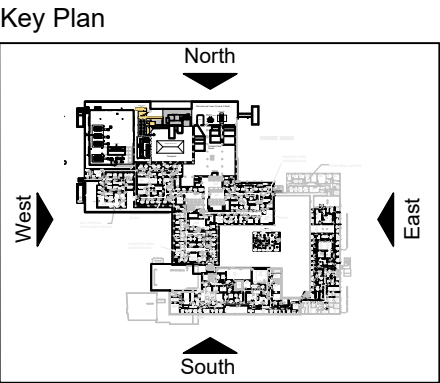

FOR PLANNING

Proposed North Elevation	21012 JOB NUMBER	(02)011 DRAWING NUMBER	/ REV
ROYAL FREE HOSPITAL H WEST ROOF SHADING	June 2021 DATE	1:200@A1, 1:400@A3 SCALE	

Ansell & Bailey Ltd Chartered Architects 99-101 Farringdon Road London EC1R 3BN 020 7387 0141 architects@ansellandbailey.com

ANSELL + BAILEY