


metres 1:50 @ A1  
metres 1:100 @ A3

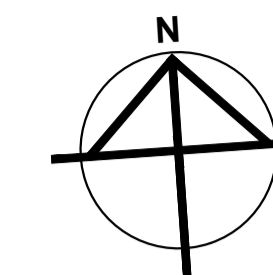


**NOTES**

SURVEYED DATE 20/02/2021

CONTRACTORS ARE TO CHECK ALL LEVELS AND DIMENSIONS BEFORE WORK IS PUT IN HAND AND ANY DISCREPANCIES ARE TO BE REFERRED TO THE ARCHITECTS.

THIS DRAWING IS SUBJECT TO THE COPYRIGHT OF REIGATE ARCHITECTS AND MAY NOT BE REPRODUCED WITHOUT THE WRITTEN CONSENT OF REIGATE ARCHITECTS


THE PURPOSE OF THIS DRAWING IS PLANNING

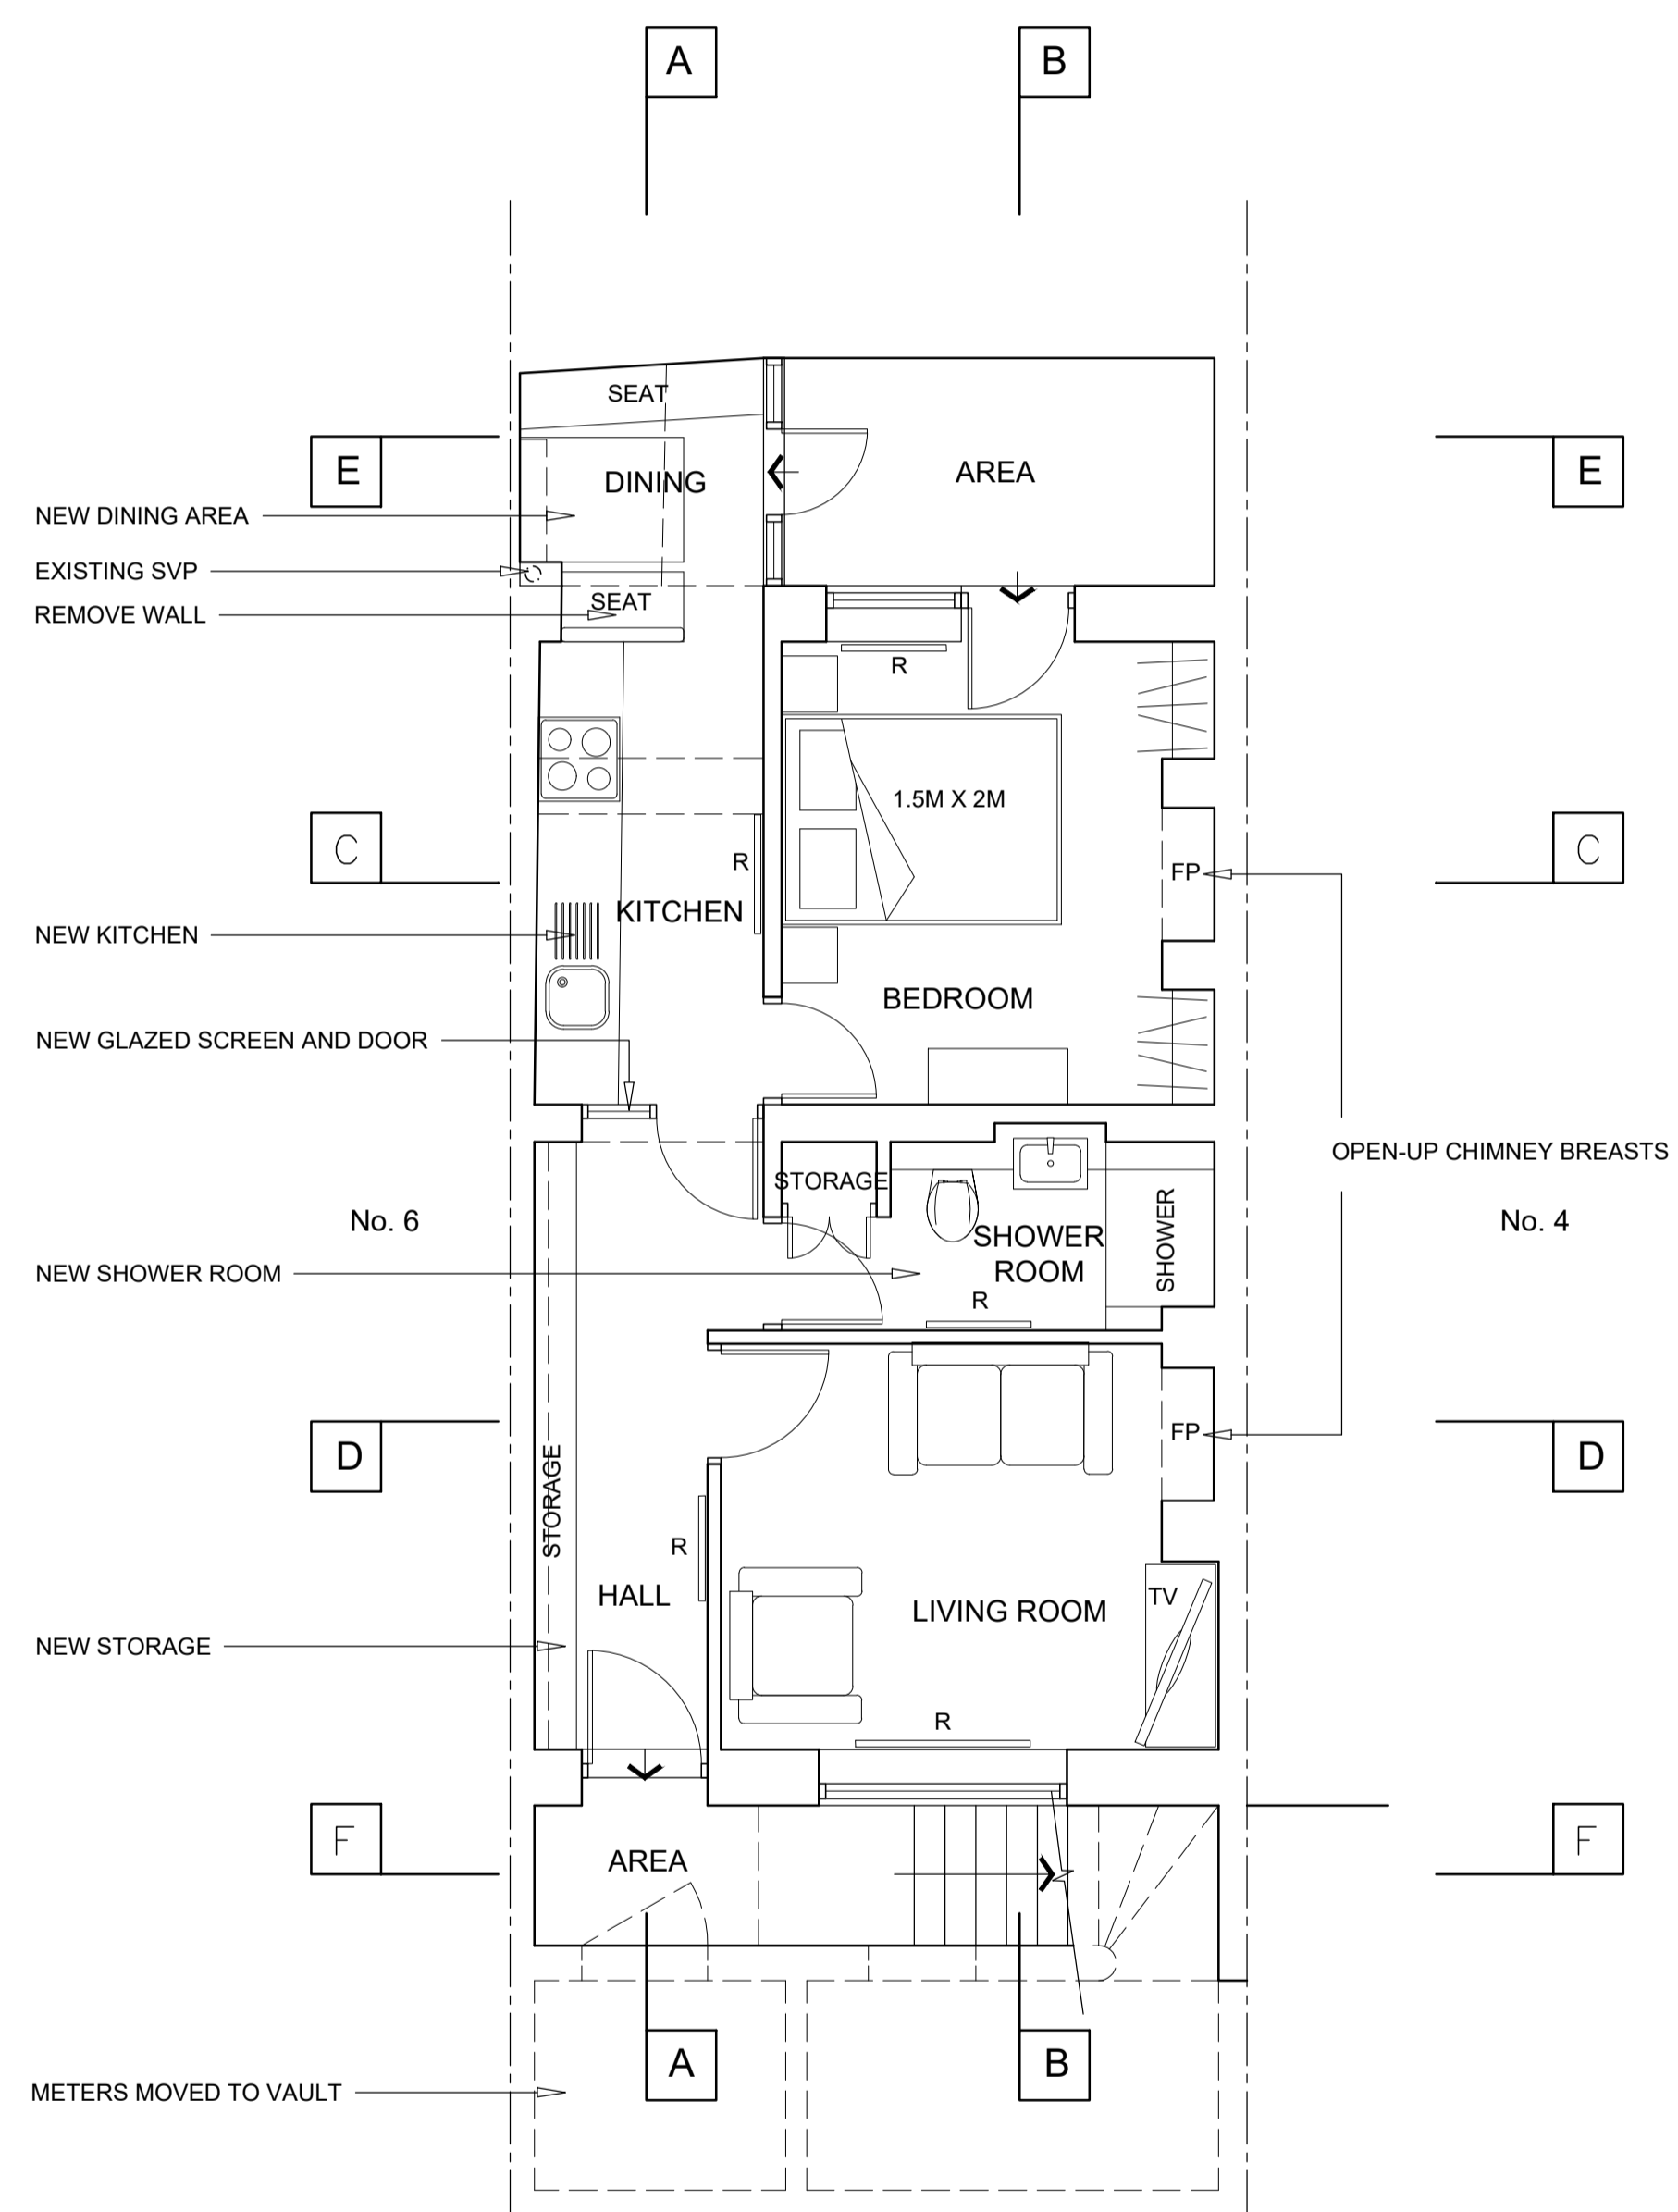

**BASEMENT FLOOR PLAN**

NEW TANKING TO BASEMENT LEVEL

NEW SOUNDPROOFING TO PARTY FLOOR BETWEEN FLAT AND GROUND FLOOR ACCOMMODATION

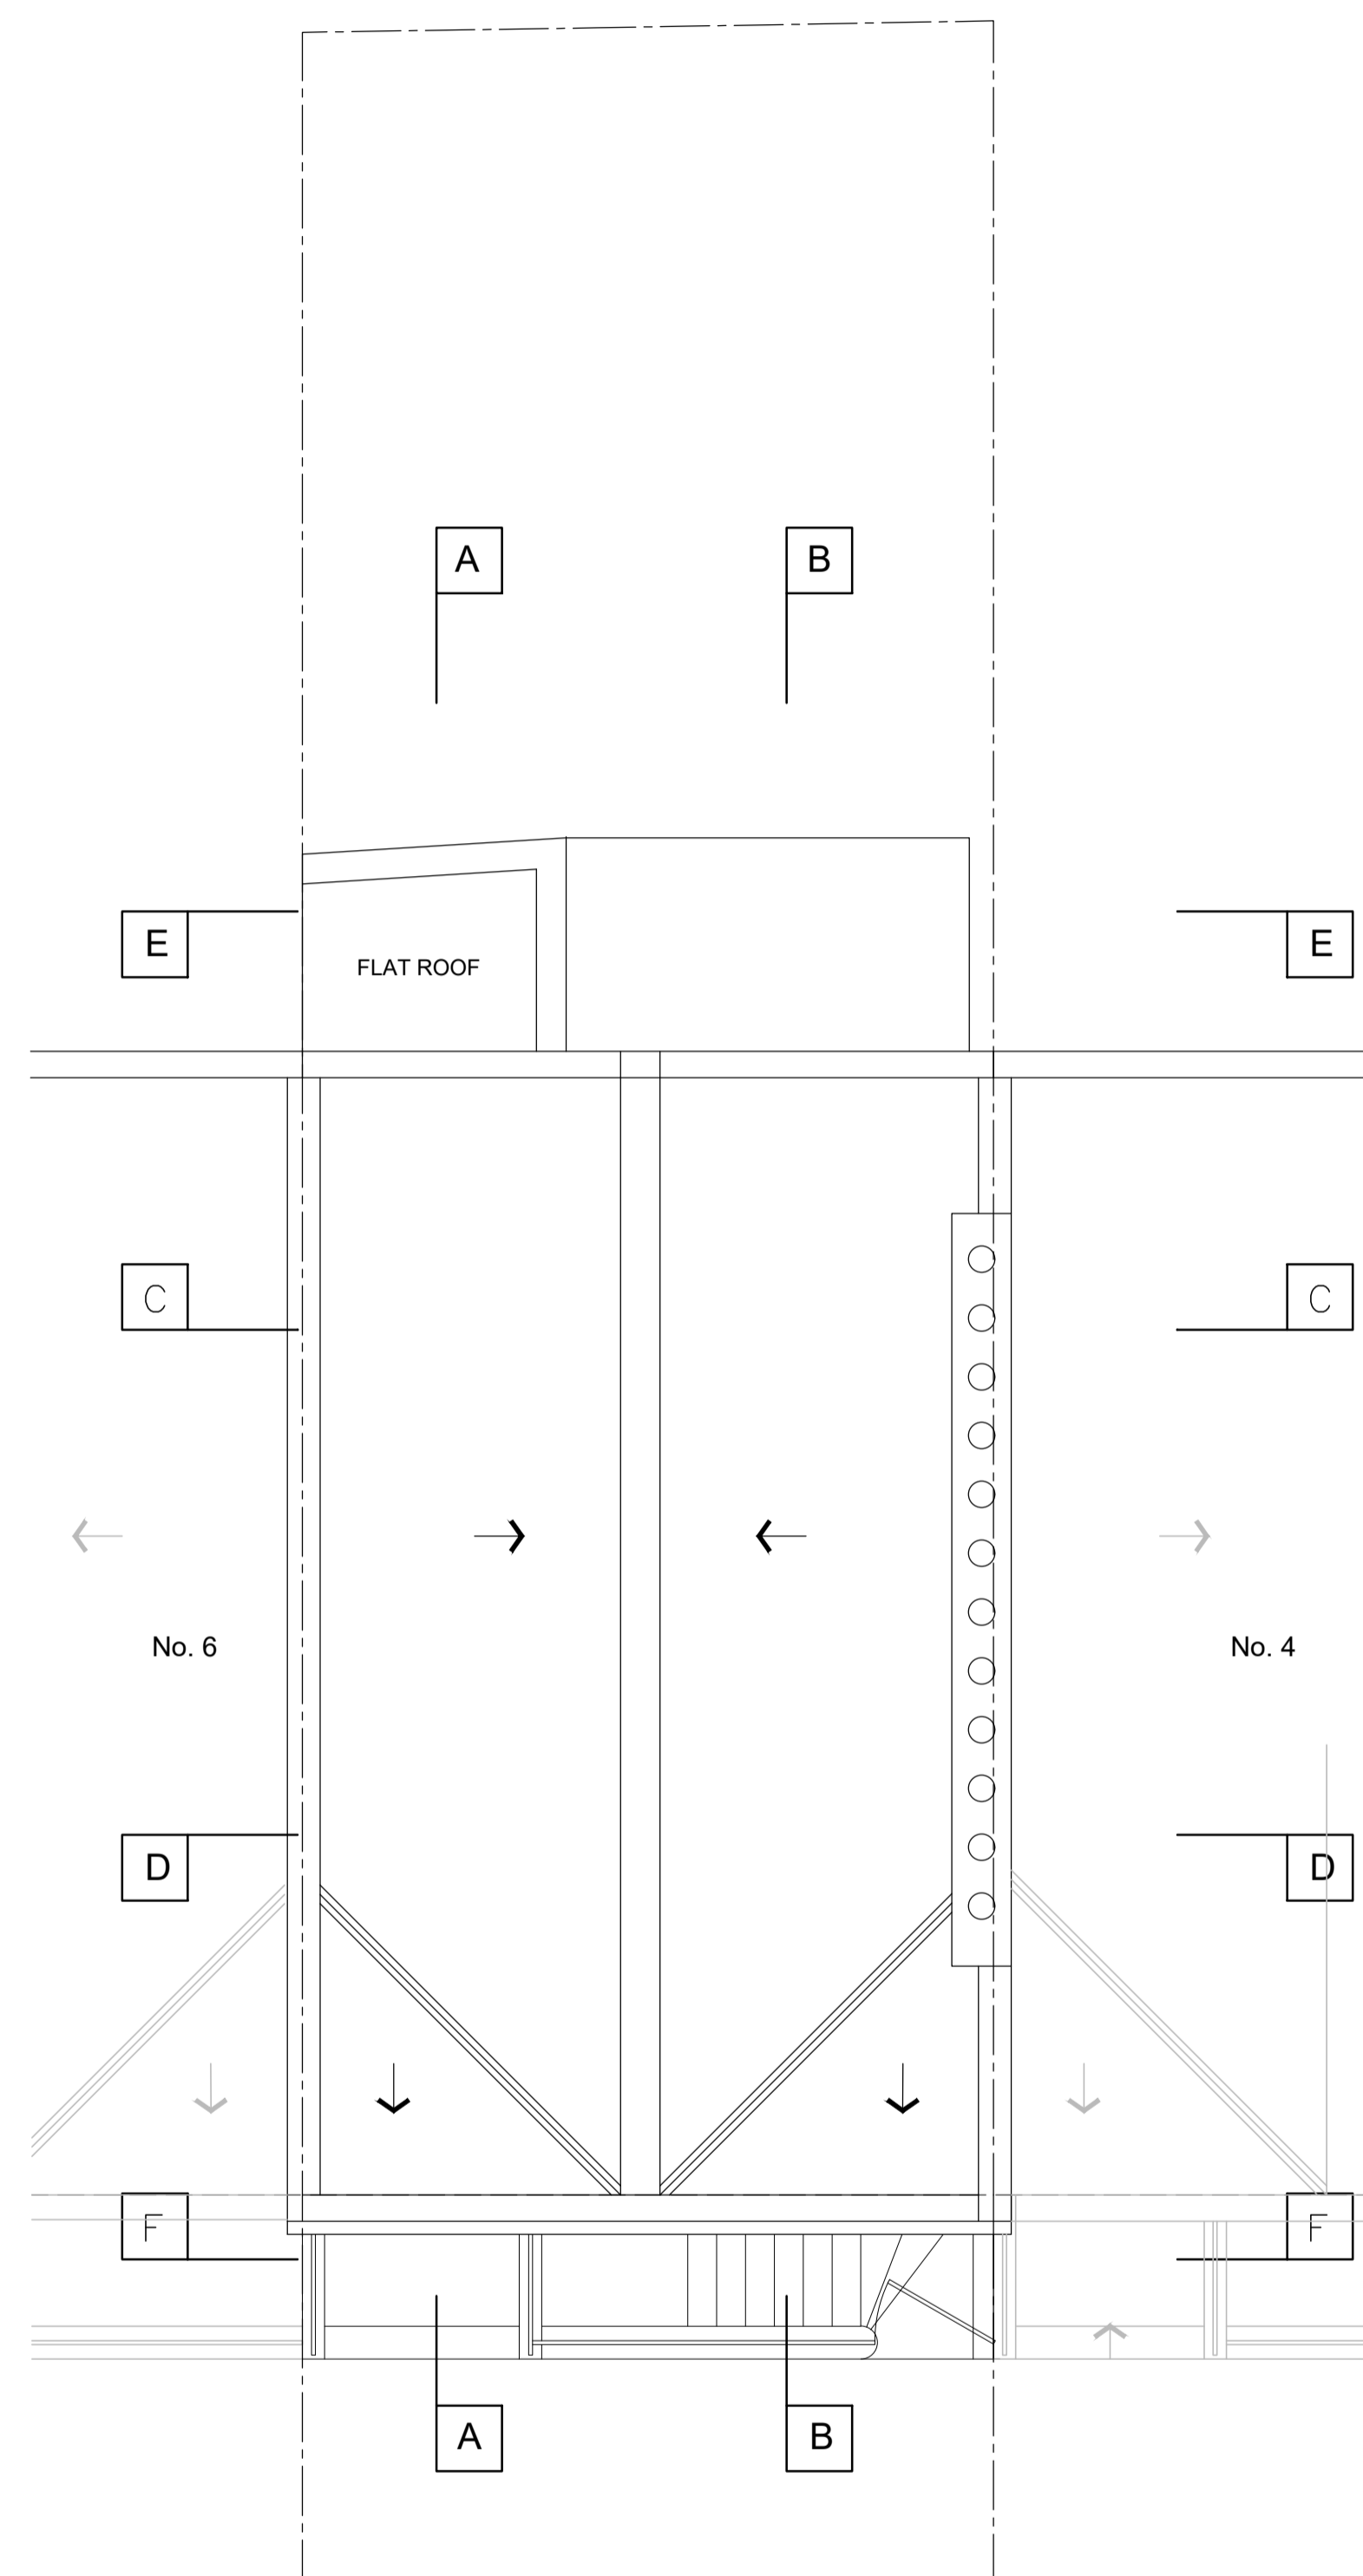

**ROOF PLAN**

REV	DATE	DESCRIPTION	DWN	CHKD
P01	21/09/21	Planning Application Issued	S S	S W



24 HOLMESDALE RD REIGATE SURREY  
RH2 0BQ 01737 243540

INFO@REIGATEARCHITECTS.CO.UK

CLIENT  
MR S WALTER  
JOB  
5B MORNINGTON PLACE  
NW1 7RP  
TITLE  
PROPOSED  
PLANS

SCALE  
1:50@A1  
1:100@A3  
DATE  
23/12/2020  
STATUS

DRAWING NO. 1855-06  
REV P01