


GROUND FLOOR PLAN

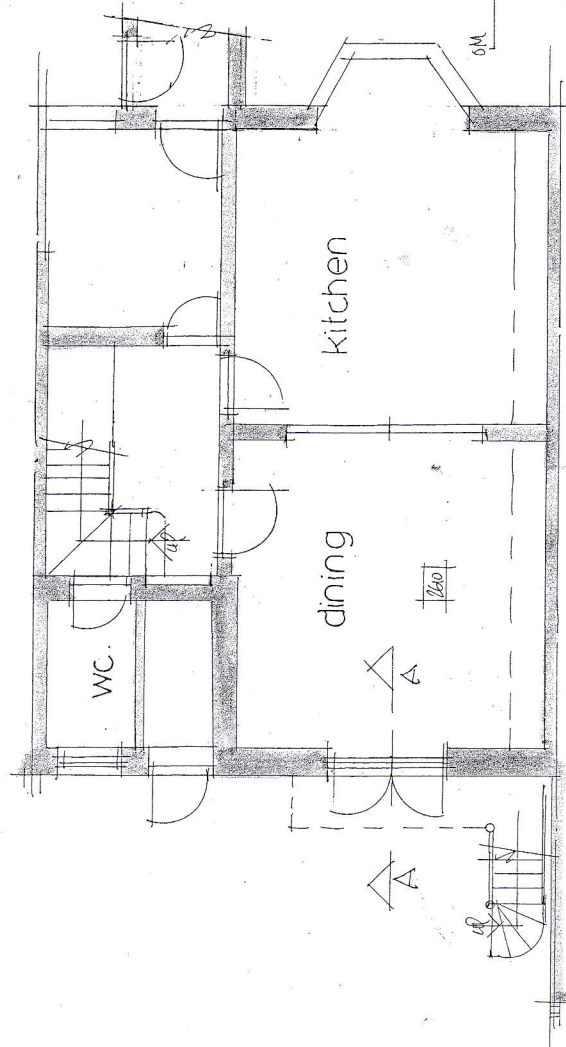

LOWER GROUND FLOOR PLAN

SCALE BAR
1:100 @ A4
5M

11 KING HENRY'S ROAD, LONDON NW3 3QP	
existing plans	
scale: 1:100	job: 3522
date: July 21	
drawn: Mark Hamsher	dwg. no: 2
DAVID BARNARD Town Planning Consultant + Building Designer 4 Barber Close, London, N21 1BE Tel: 020 8245 1583	