


SECOND FLOOR PLAN

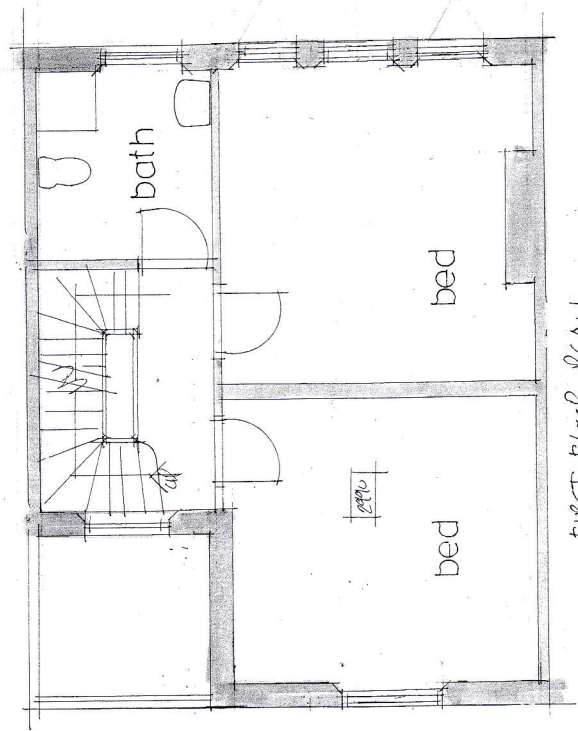

FIRST FLOOR PLAN

cm

Scale Bar 1:100 @ A4

11 KING HENRY'S ROAD,  
LONDON NW3 3QP

existing plans.

scale: 1:100

job:

date: July 21

3522

drawn:

dwg. no.

client: Mark Haurshof

3

**DAVID BARNARD**

Town Planning Consultant + Building Designer

4 Barber Close, London, N21 1BE

Tel: 020 8245 1583