



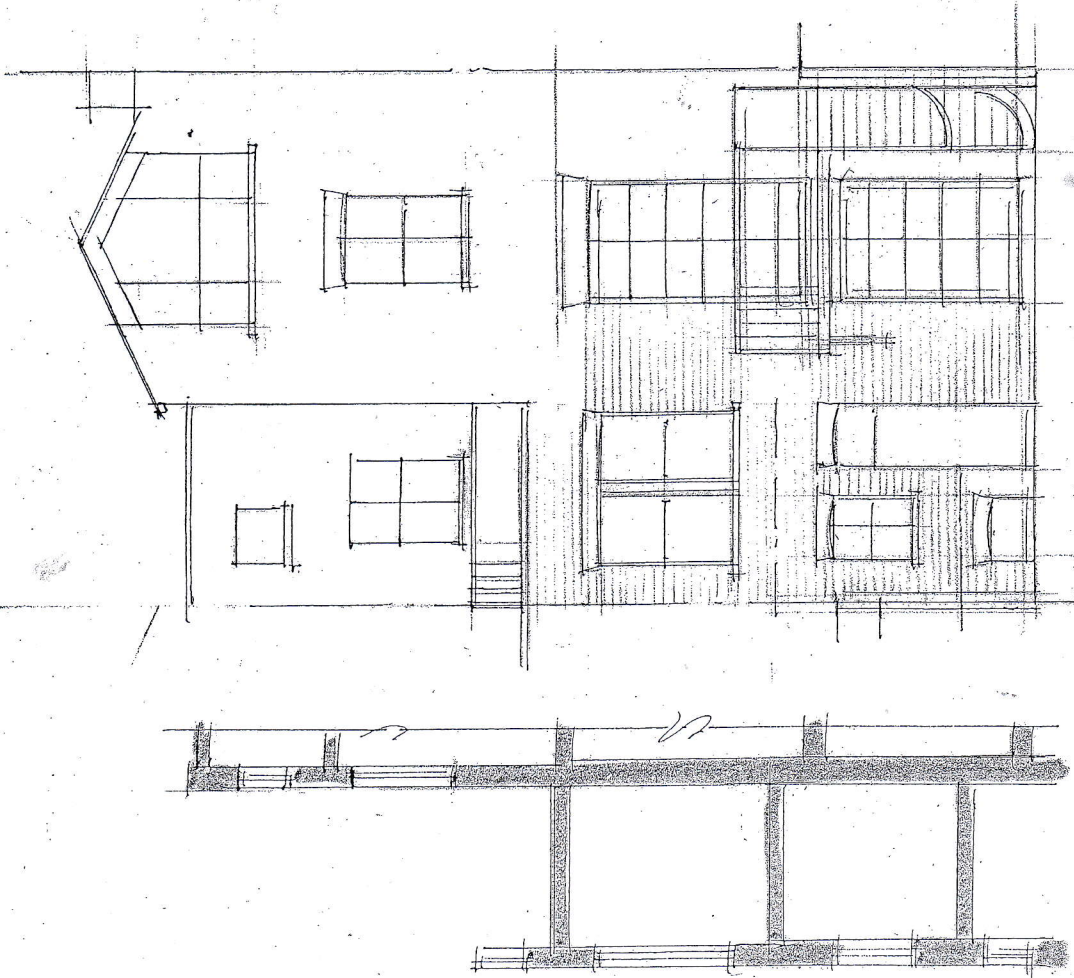

REAR ELEVATION

ON SCALE BAR 1:100 @ A4 10M.

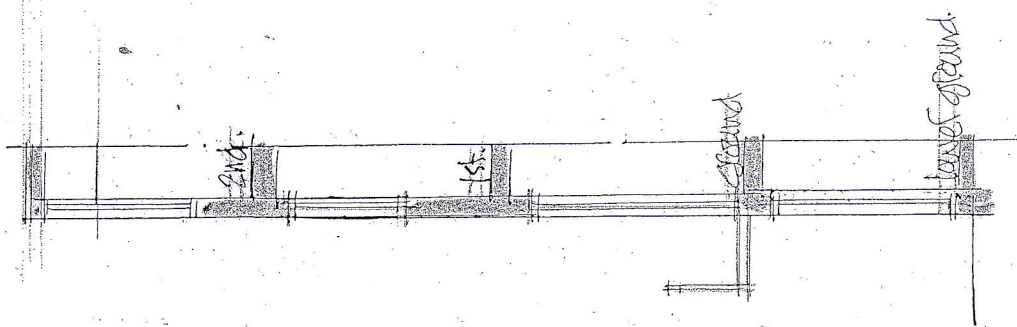

SECTION AA

11 KING HENRY'S ROAD, LONDON NW3 3QP	
existing elevation + sections:	
scale: 1:100	job: 3322
date: July 21	
drawn:	dwg. no: 4
client: Mark Hamsher	
DAVID BARNARD Town Planning Consultant + Building Designer 4 Barber Close, London, N21 1BE Tel: 020 8245 1583	