


pre-weathered
zinc fin.

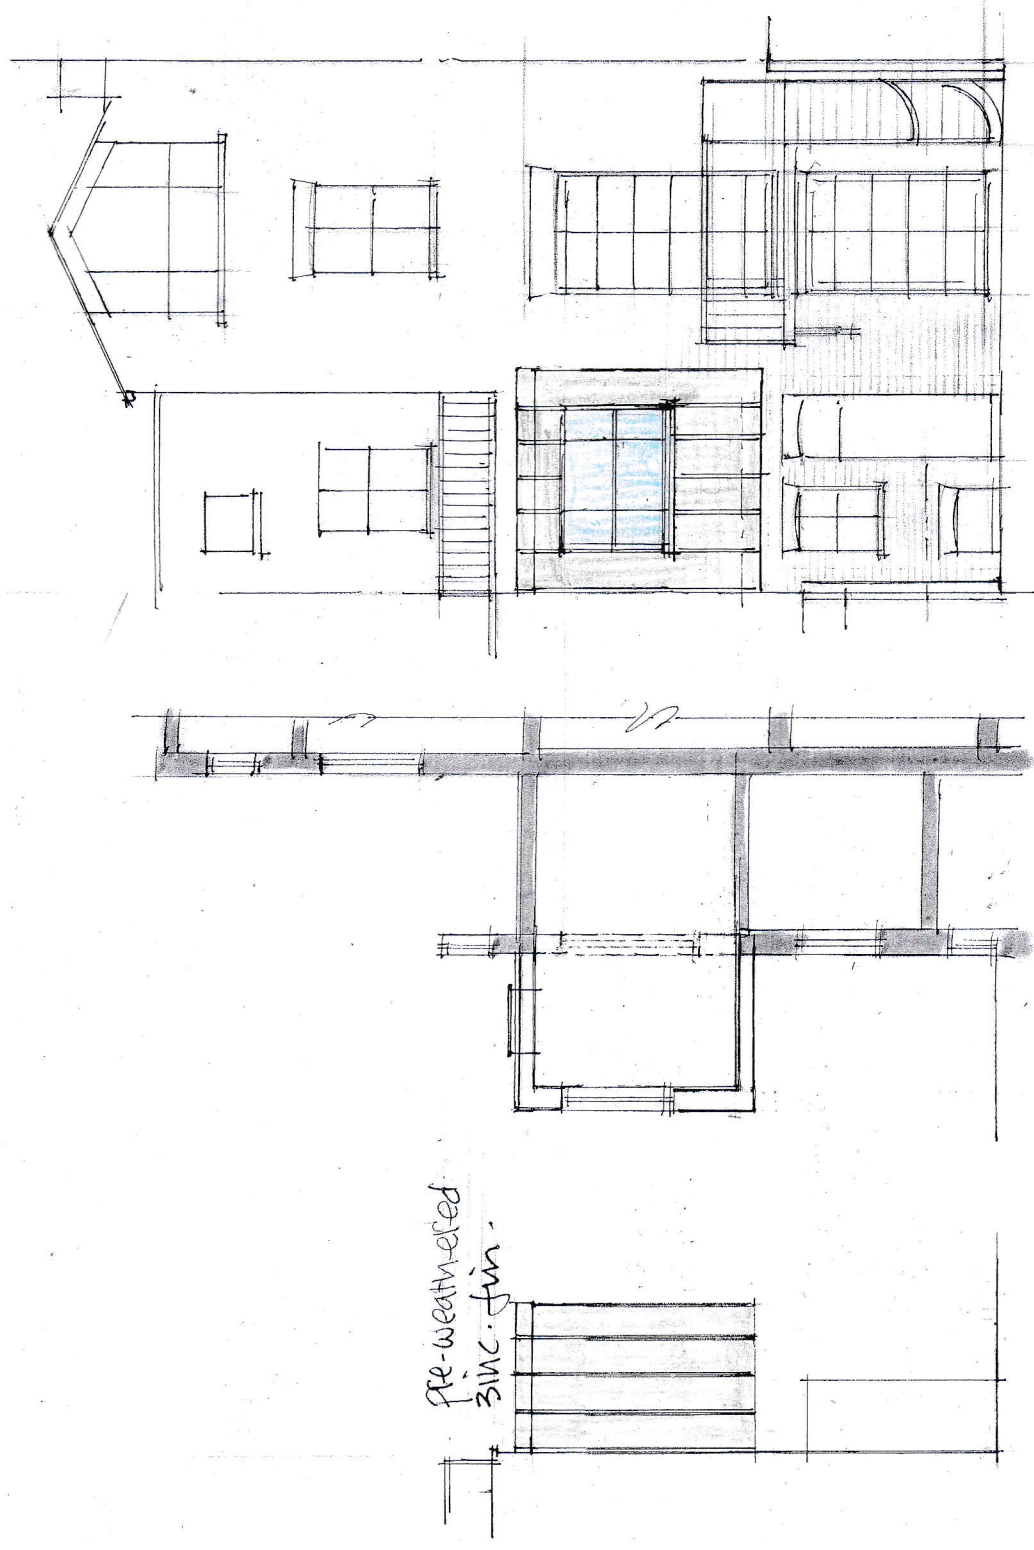


ELEVATION
to no. 13.

SECTION BB.

REAR ELEVATION

scale bar 1:100 @ A4 10M.

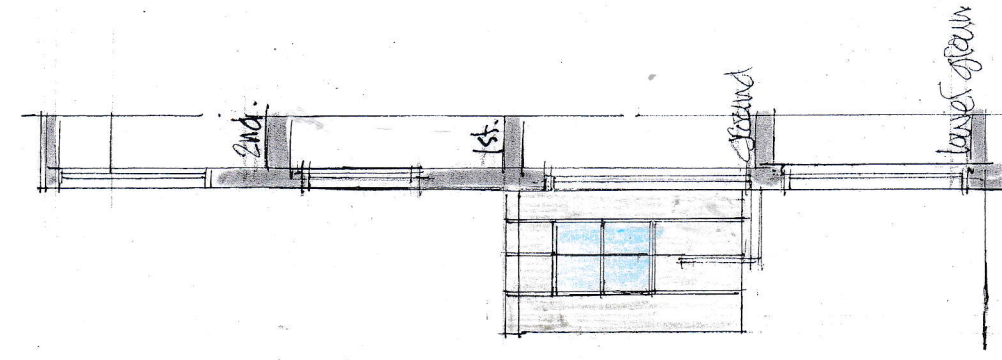

SECTION AA

proposed

elevation + sections.

11 KING HENRY'S ROAD,
LONDON NW3 3QP

scale: 1:100 @ A4	job: 3522
date: July 21	dwg. no. 7
drawn:	
client: Mark Hamshof.	

DAVID BARNARD
Town Planning Consultant + Building Designer
4 Barber Close, London, N21 1BE
Tel: 020 8245 1583