


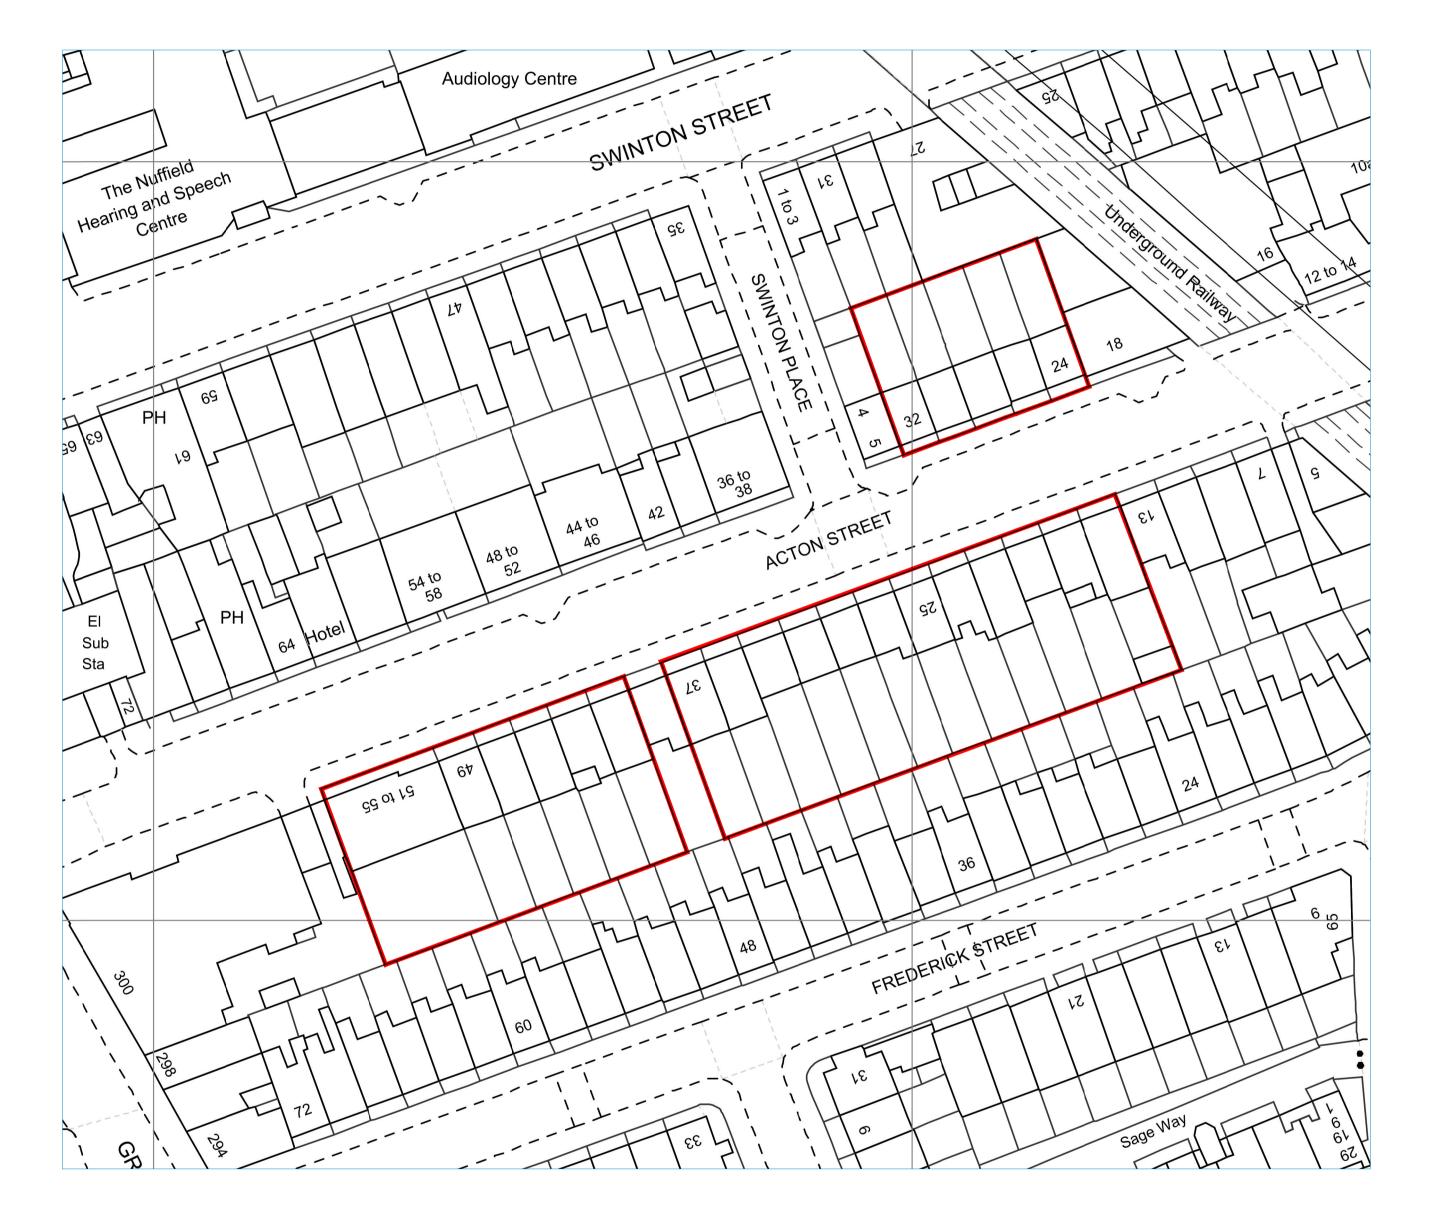

1 Location Plan

Scale: 1:1250 @ A1

12.5 0 12.5 25 50 Scale Bar 1:1250



2 Block Plan Scale: 1:500 @ A1

5 0 5 10 25 Scale Bar 1:500

P1	Planning	SM	DA	22.09.2020
Rev	Description	Ву	QA	DD.MM.Y

only to be taken from this drawing. All dimensions to be checked c site. Please inform Potter Raper immediately of any discrepancies before work proceeds.

Project Name

Capital Works

Potter Raper Beckenham BR3 3LA

Sheet Name

Existing Site Plan and Block Plan

Project Status

Drawing Nr. B9547-PR-ZZ-ZZ-DR-B-PL001

Planning



Beckenham Kent BR3 3LA Tel: 020 8658 3538