



Copyright Burd Haward Architects Ltd.
 Unless otherwise stated, this drawing is for information only.
 Do not scale from this drawing except for planning purposes.
 All dimensions to be checked on site

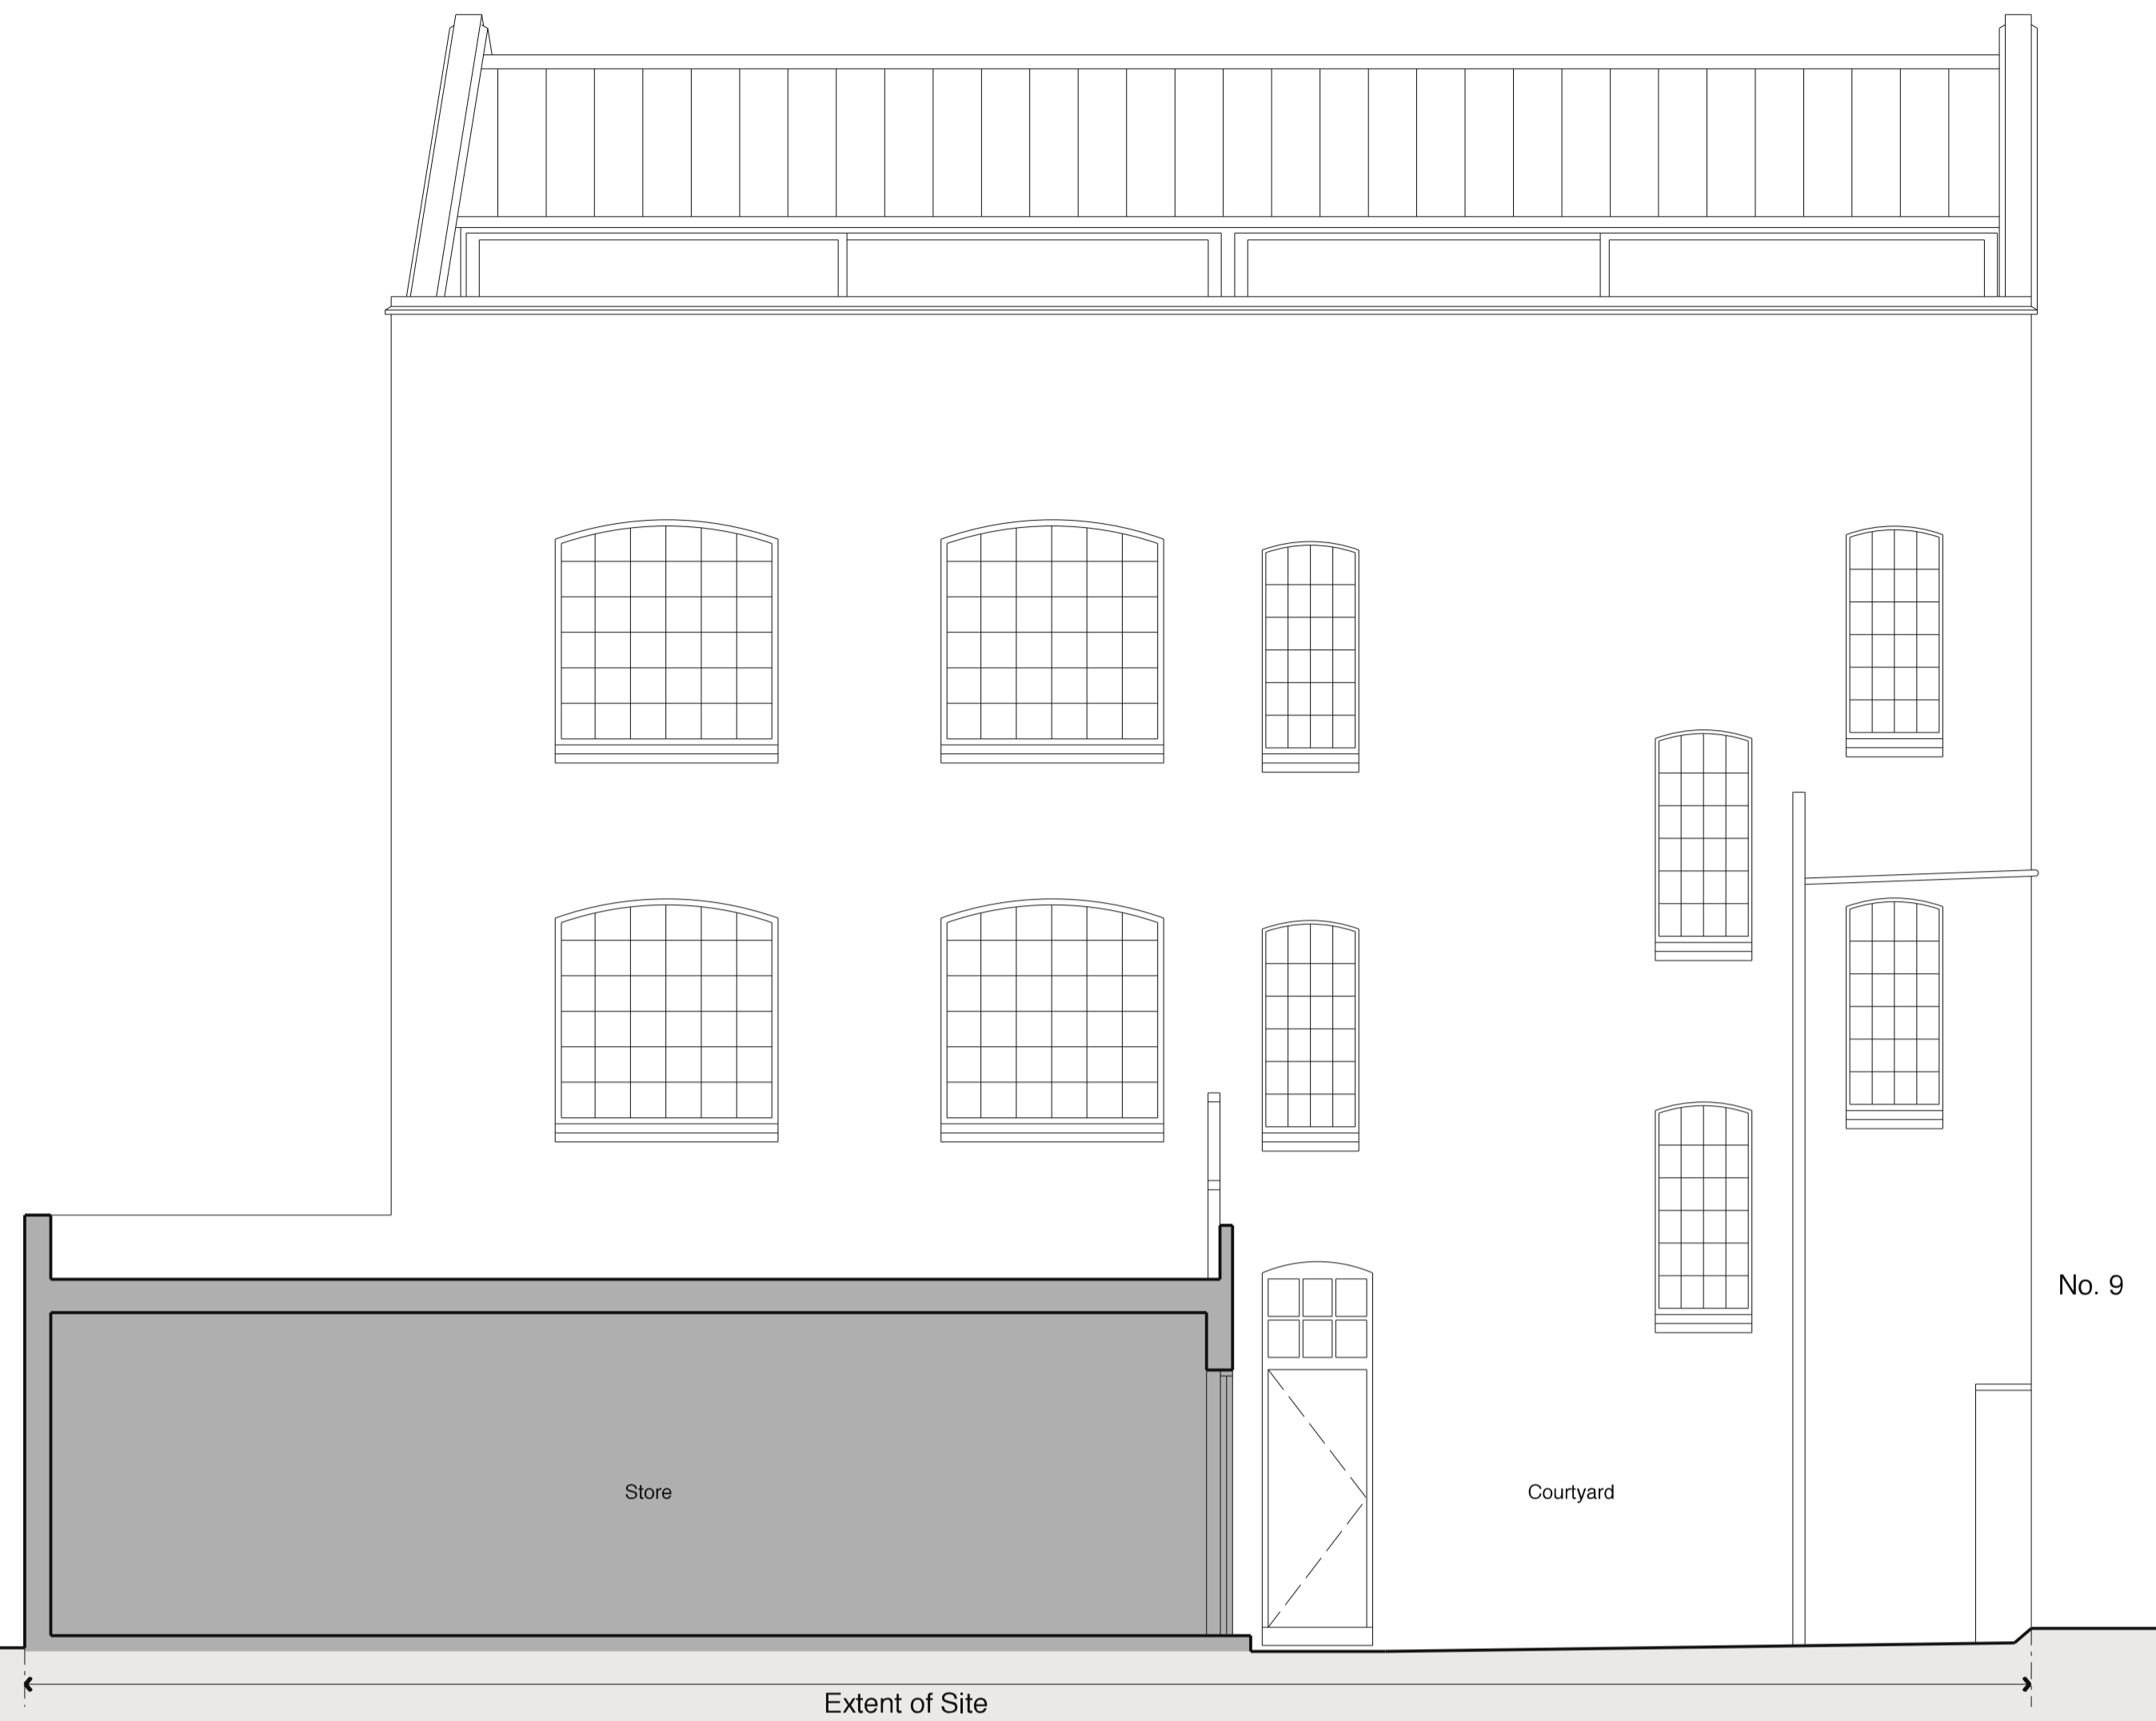


Section AA



North Elevation

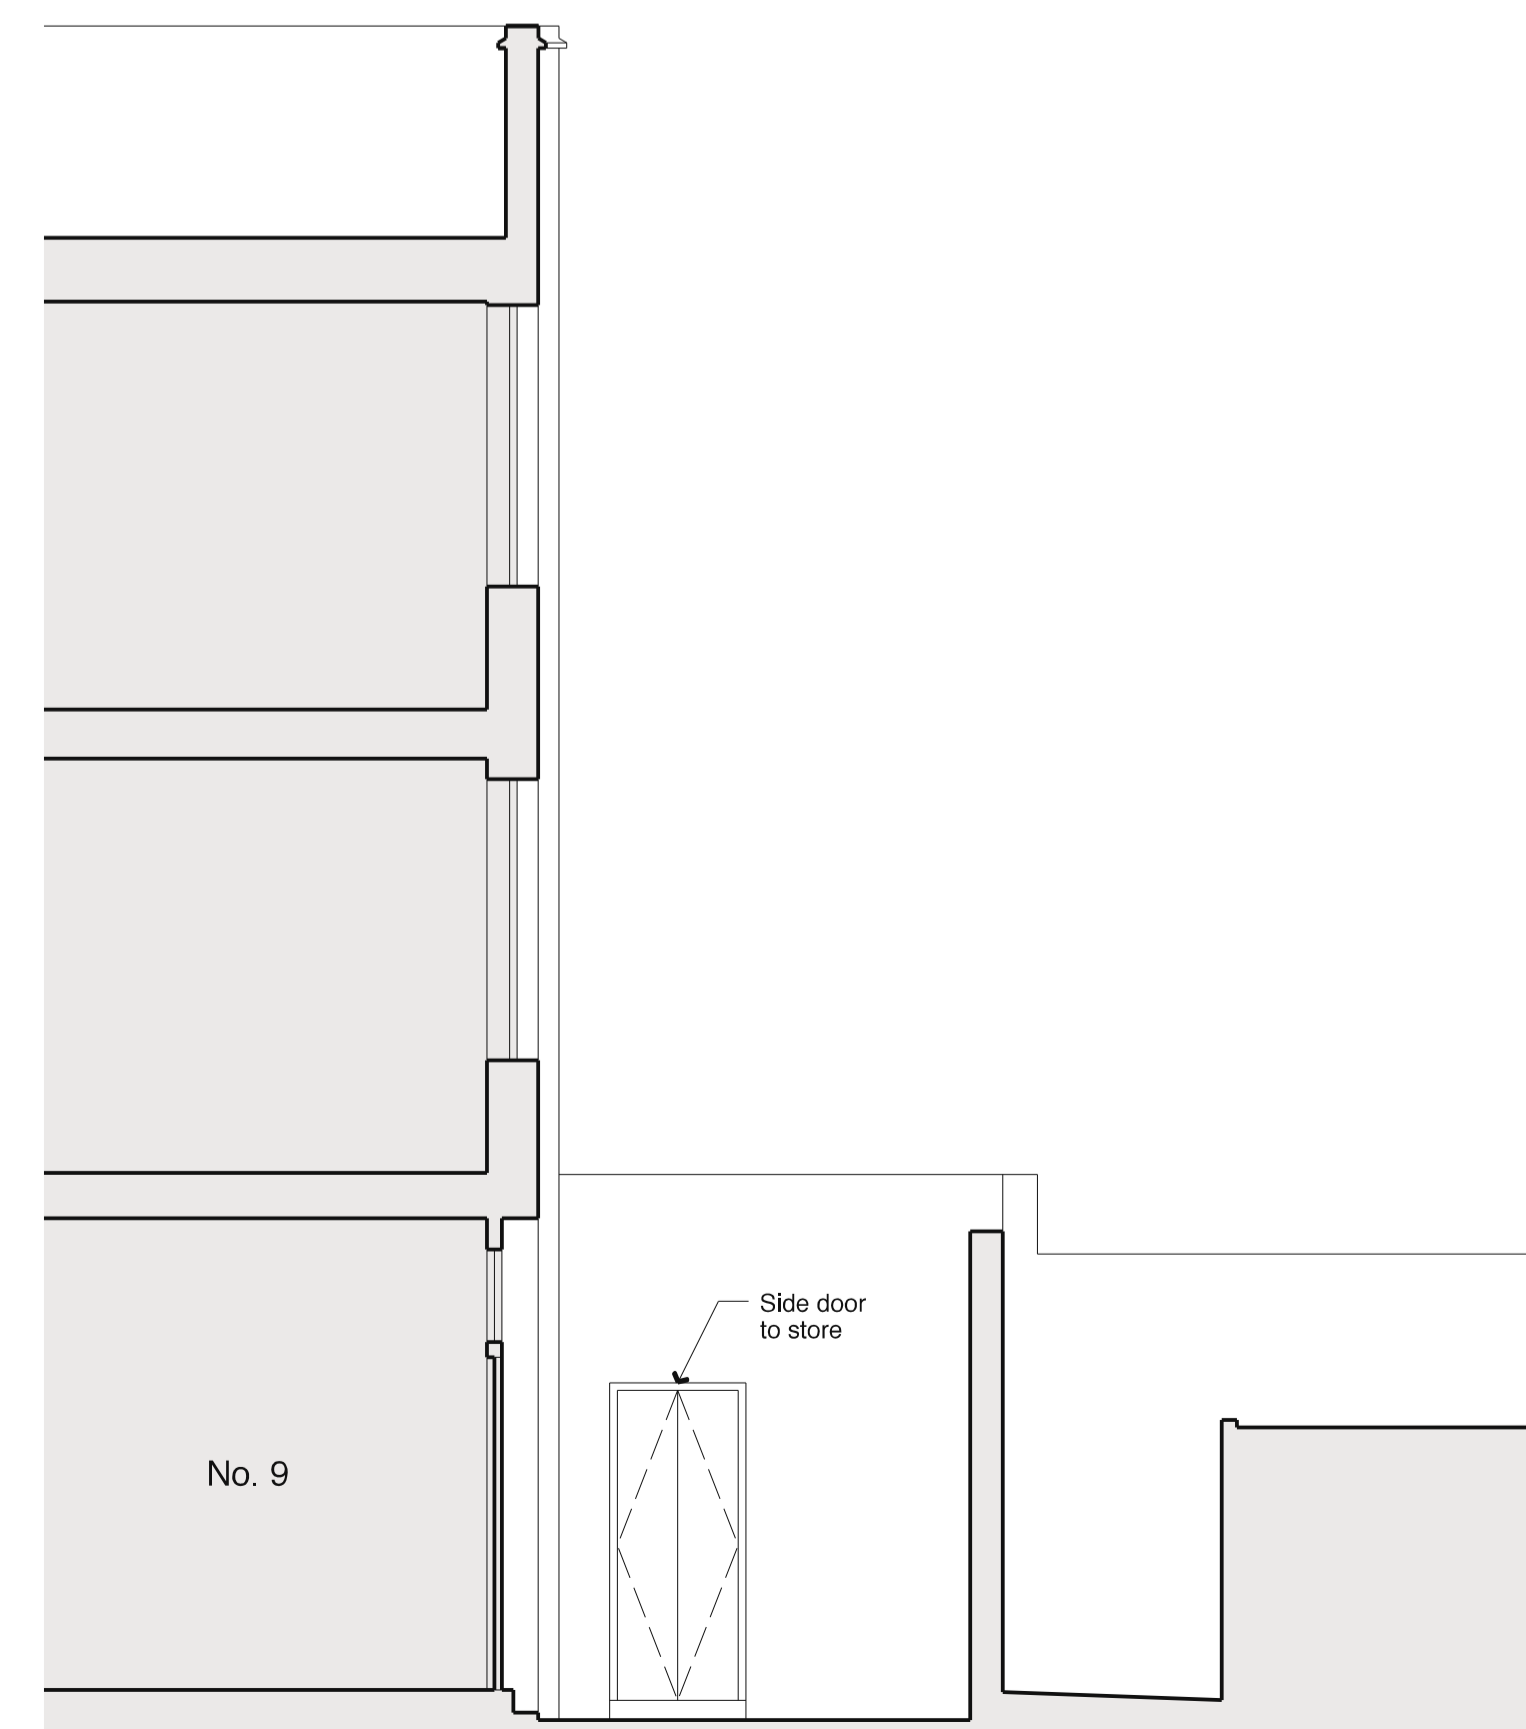

West Elevation

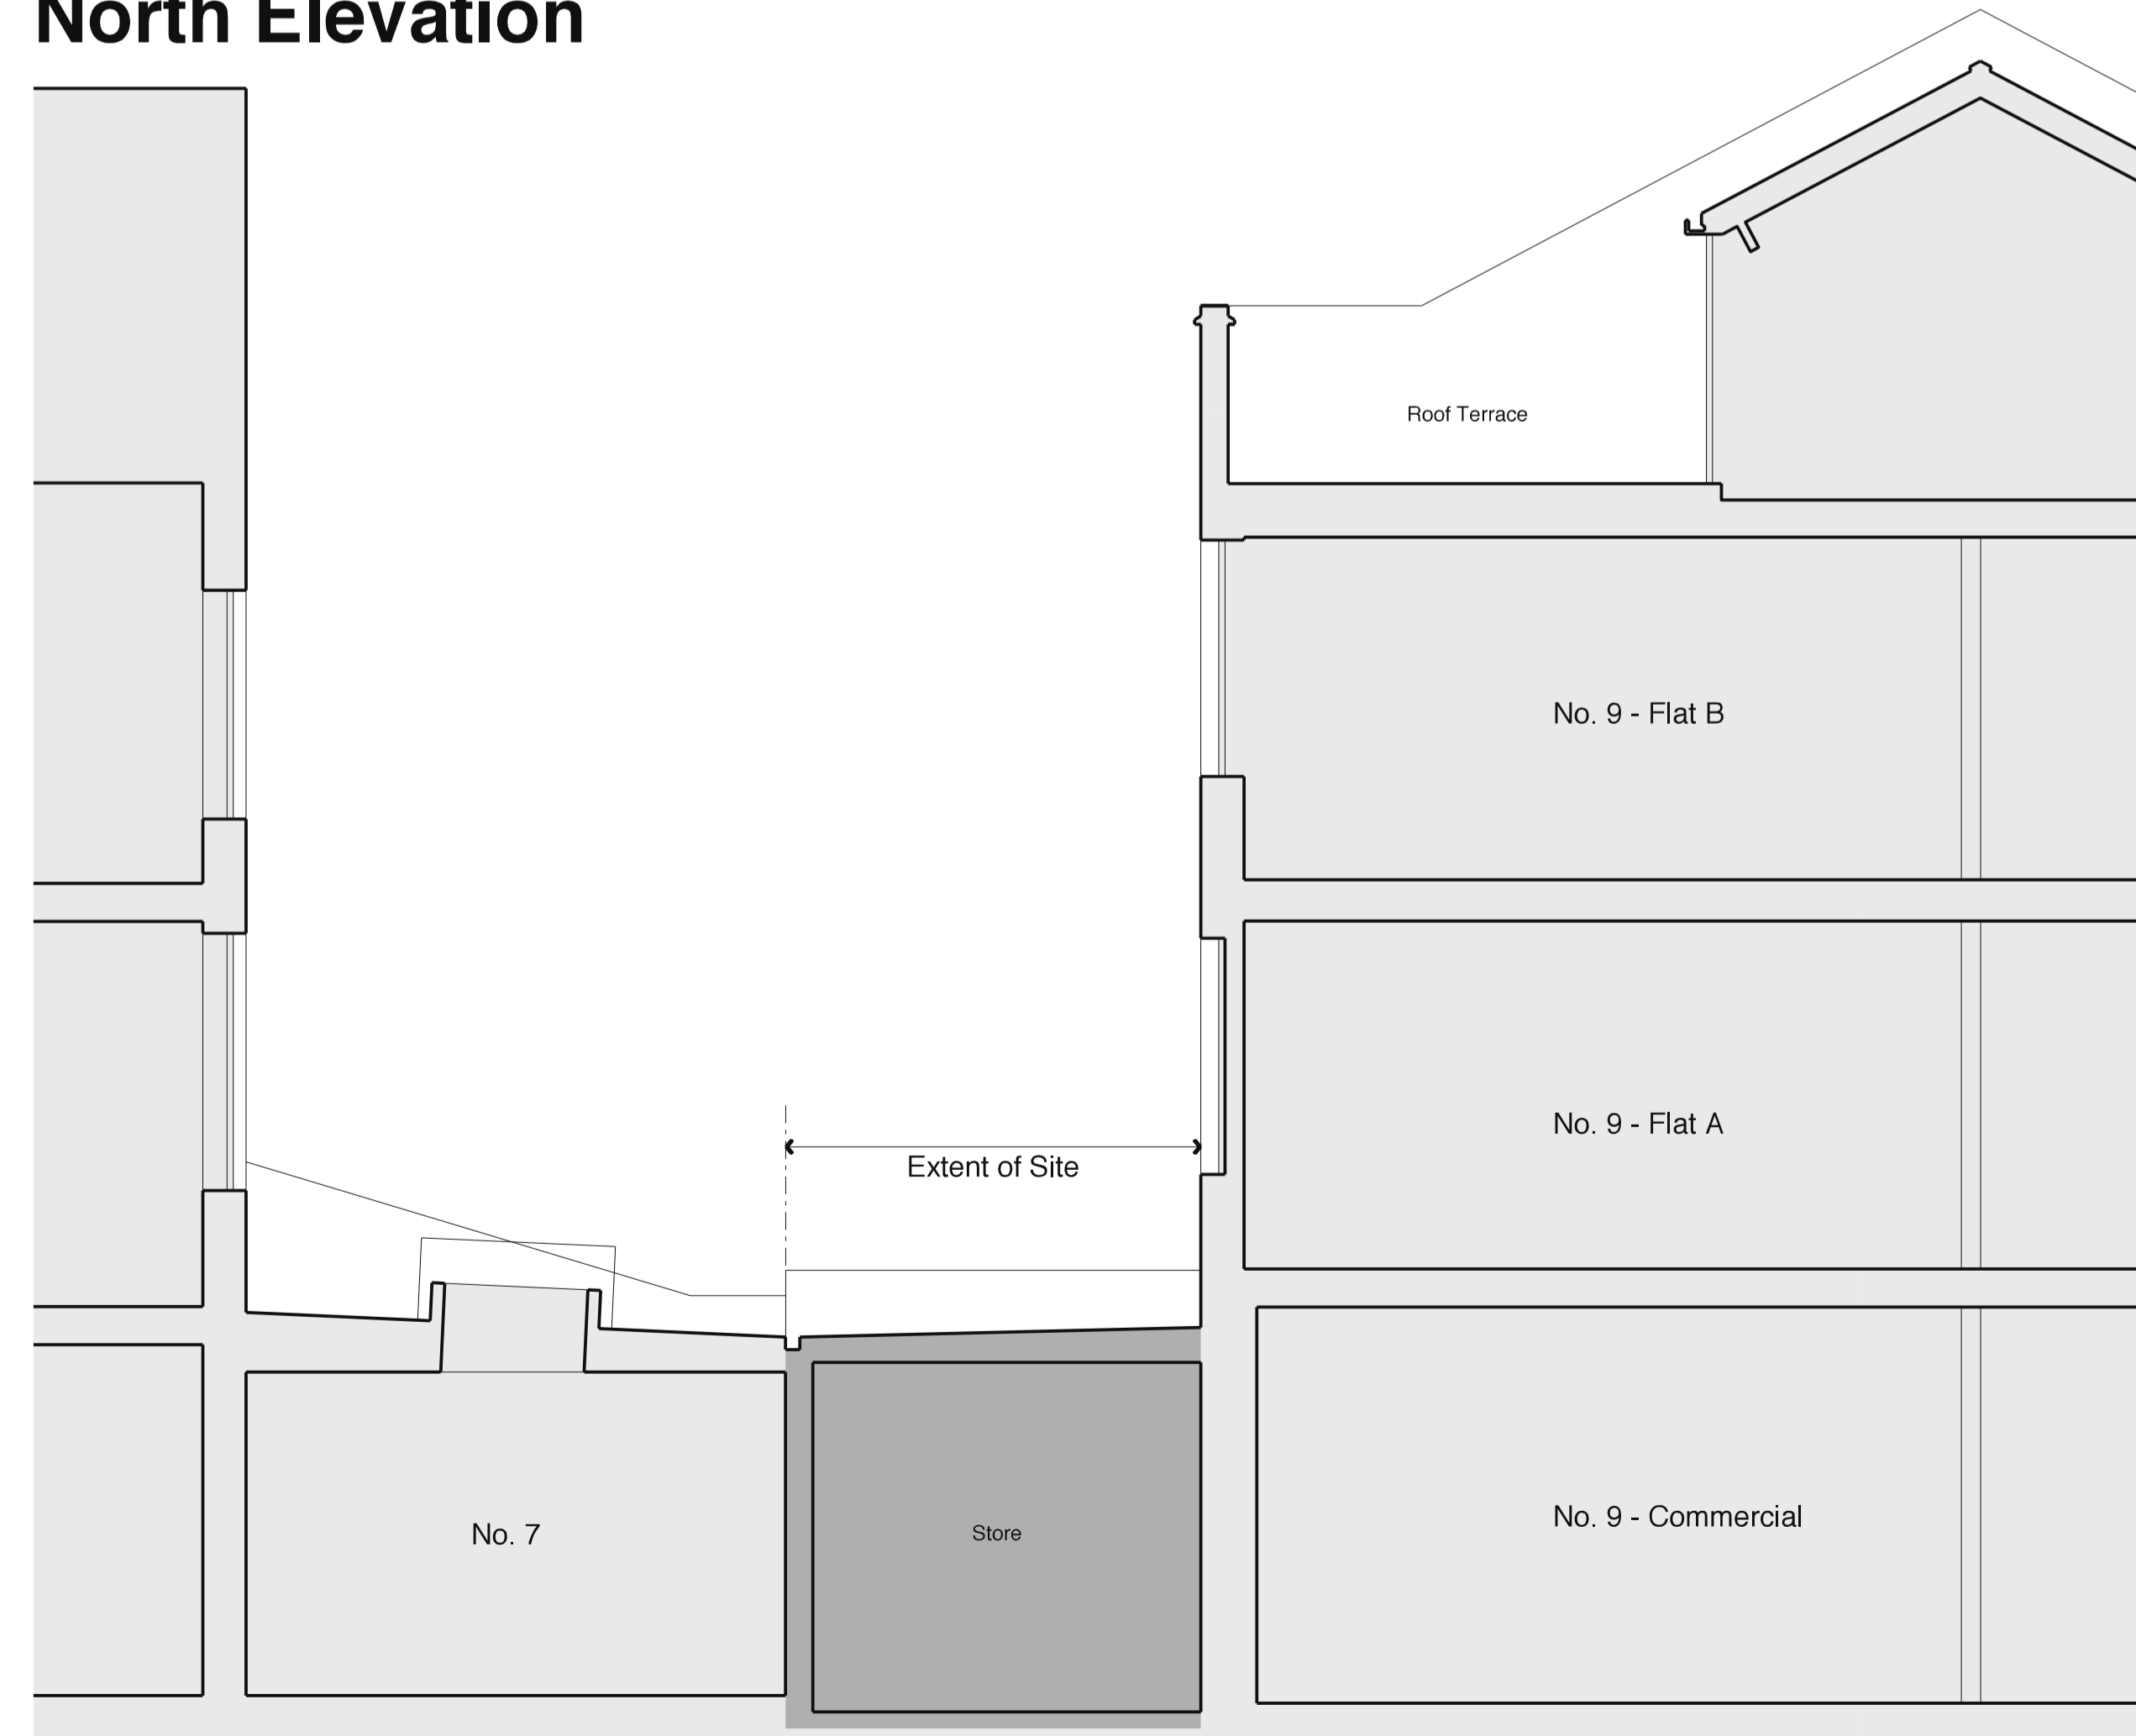

Section BB

Revision	Date	By	Checked

For
Planning

Section BB & North, South & West Elevations
 9 Leighton Place, NW5

2110_E03

Scale: 1:50 at A1
 1:100 at A3
 Date: 25.3.21
 Drawn: BH

BHA
 BURD HAWARD ARCHITECTS LTD
 24 Wolsey Mews
 London NW5 2DX
 T +44 20 7267 9815
 E studio@burdhaward.com