



Ground Floor

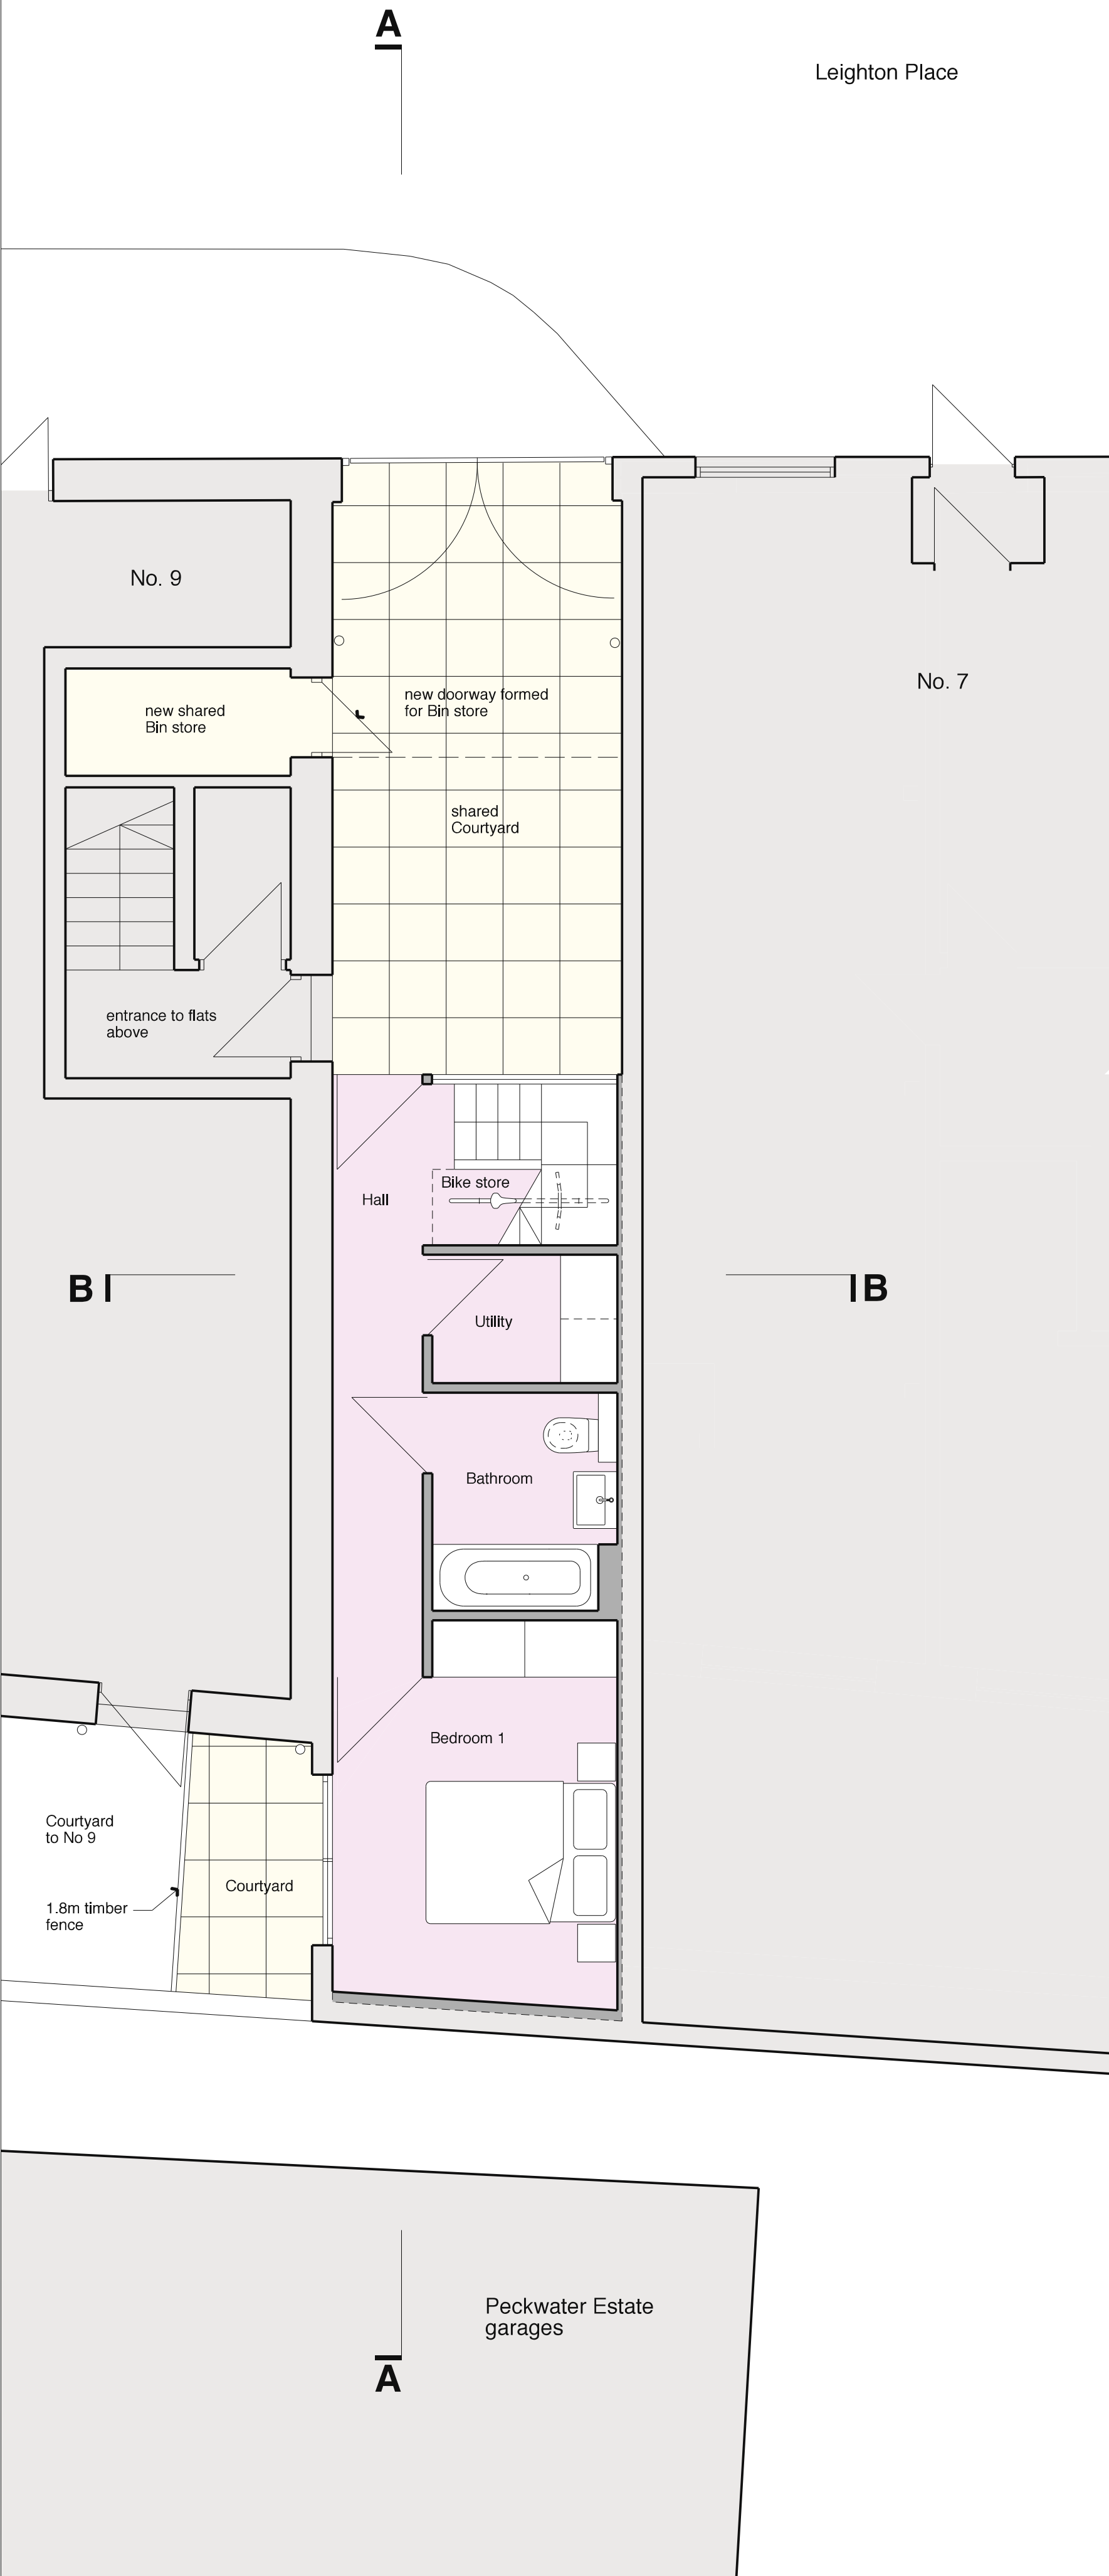

First Floor

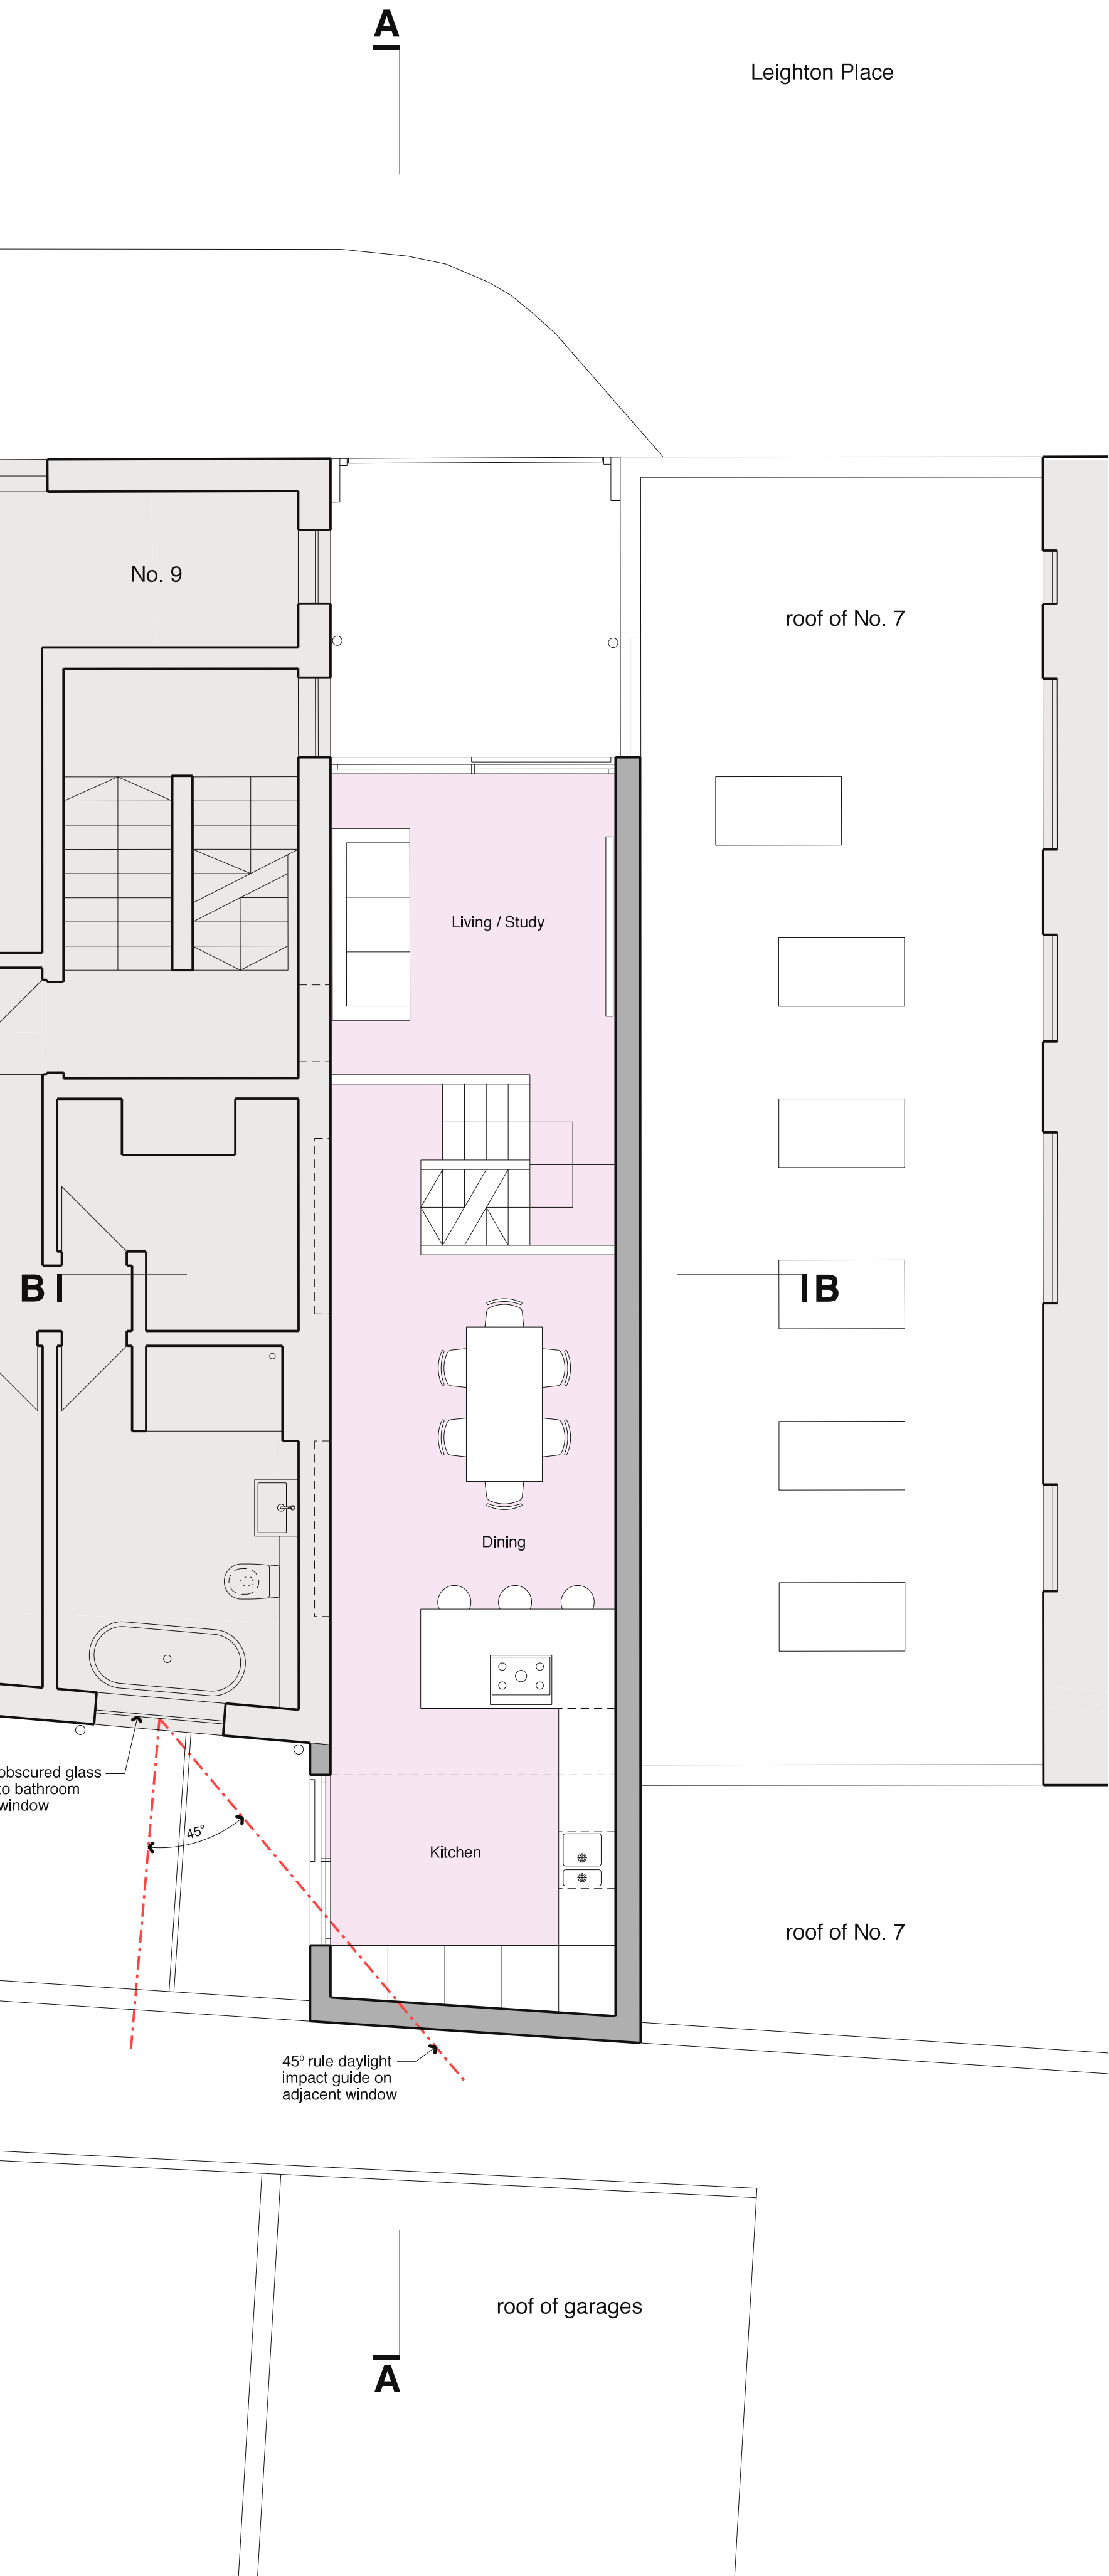

Roof Plan



Copyright Burd Haward Architects Ltd.  
Unless otherwise stated, this drawing is for  
information only.  
Do not scale from this drawing except for planning  
purposes.  
All dimensions to be checked on site

AREA SCHEDULE:

Ground:	29.0m2
First:	39.0m2
Total:	68.0m2

A	7.6.21		
Scheme revised to two storeys			
Revision	Date	By	Checked

For  
Planning

Proposed Plans  
9 Leighton Place, NW5

2110\_P01\_A

Scale:	1:50	at A1
	1:100	at A3
Date:	21.4.21	
Drawn:	BH	

**BHA**  
BURD HAWARD ARCHITECTS LTD  
24 Wolsey Mews  
London NW5 2DX  
T +44 20 7267 9815  
E studio@burdhaward.com