


**Section AA**

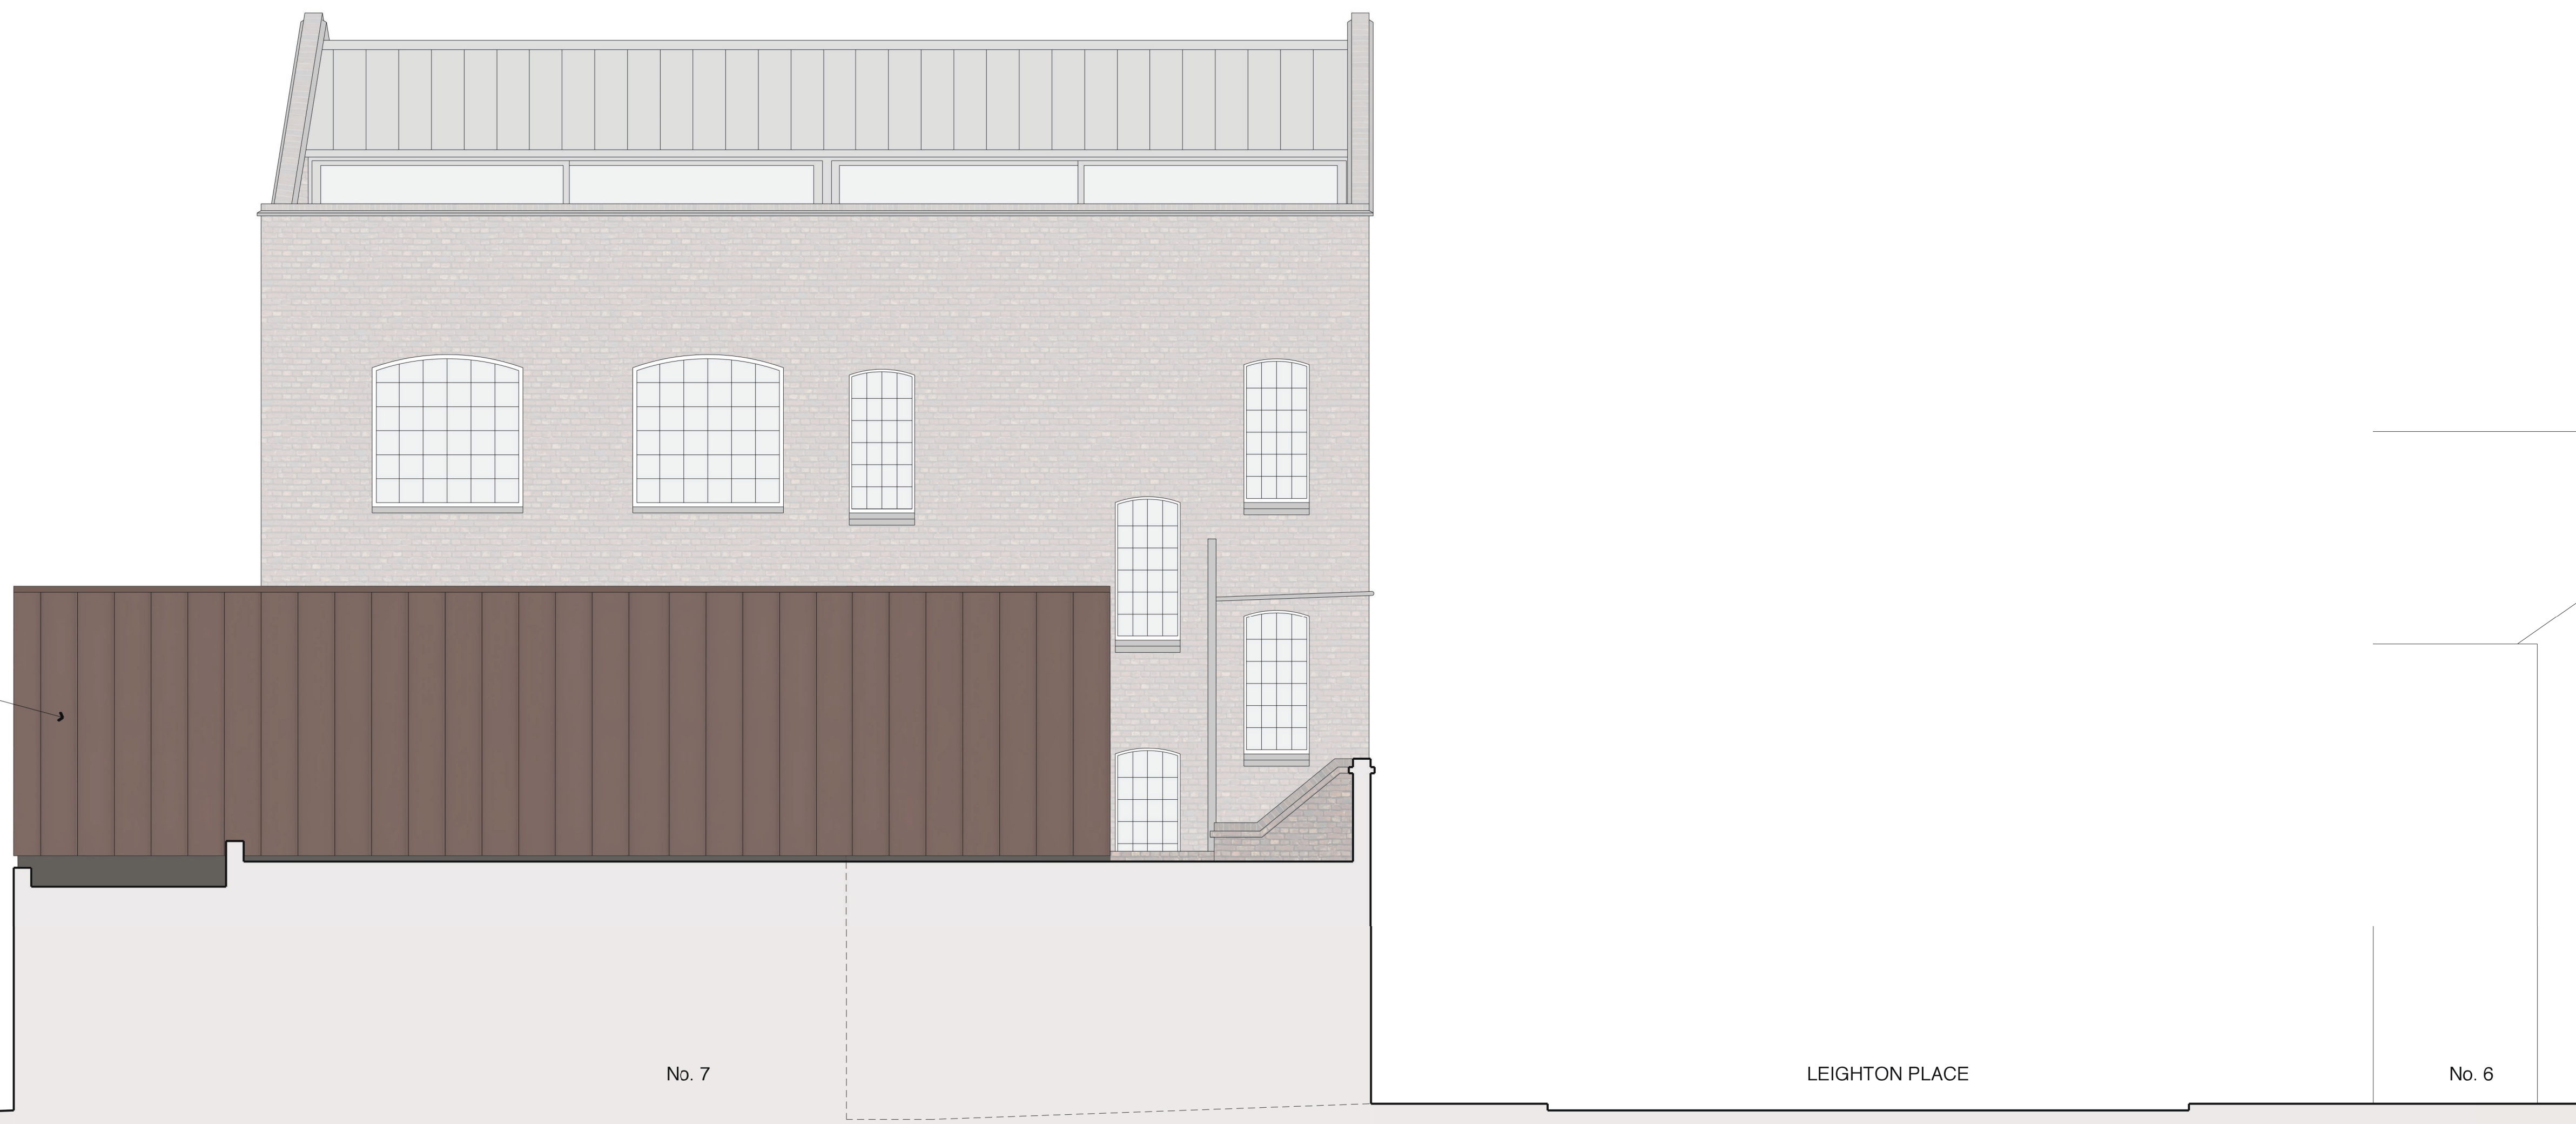

**East Elevation**

Revision	Date	By	Checked
A	7.6.21		
Scheme revised to two storeys			

For  
Planning

**Section AA & East Elevation**  
 9 Leighton Place, NW5

**2110\_P02\_A**

Scale: 1:50 at A1  
 1:100 at A3  
 Date: 25.3.21  
 Drawn: BH



**BURD HAWARD ARCHITECTS LTD**  
 24 Wolsey Mews  
 London NW5 2DX  
 T +44 20 7267 9815  
 E studio@burdhaward.com