



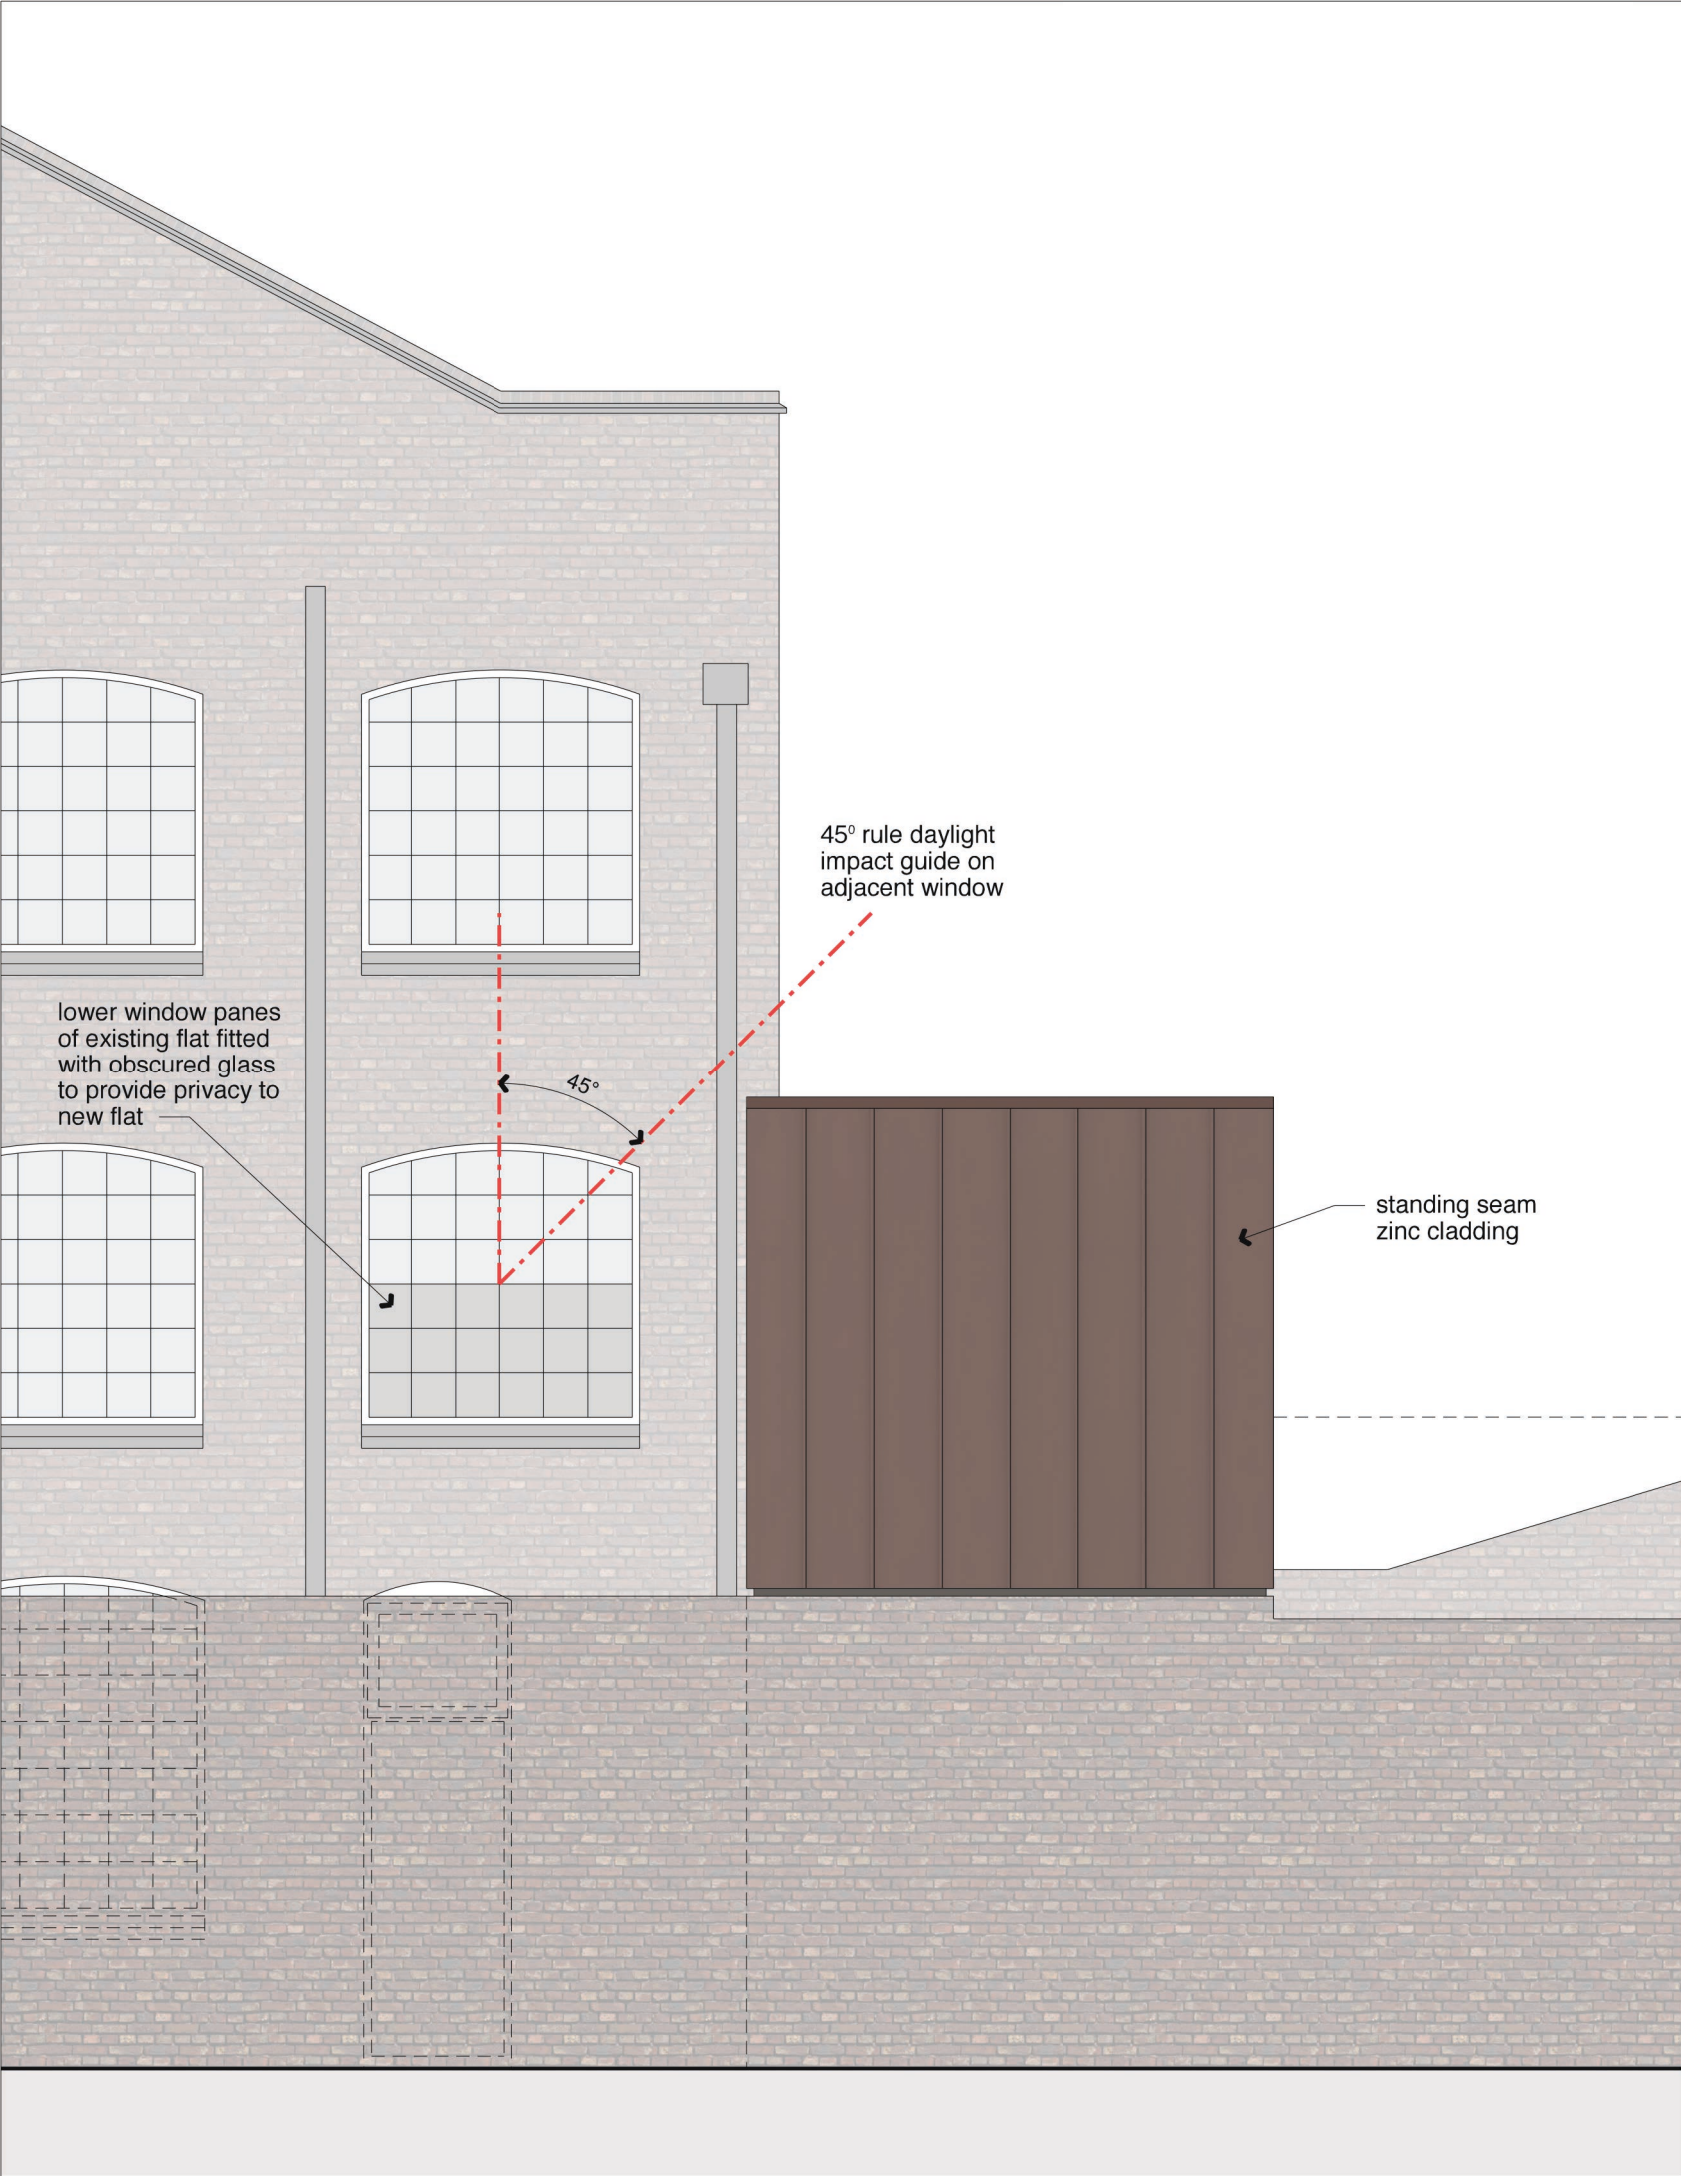


South Elevation



North Elevation

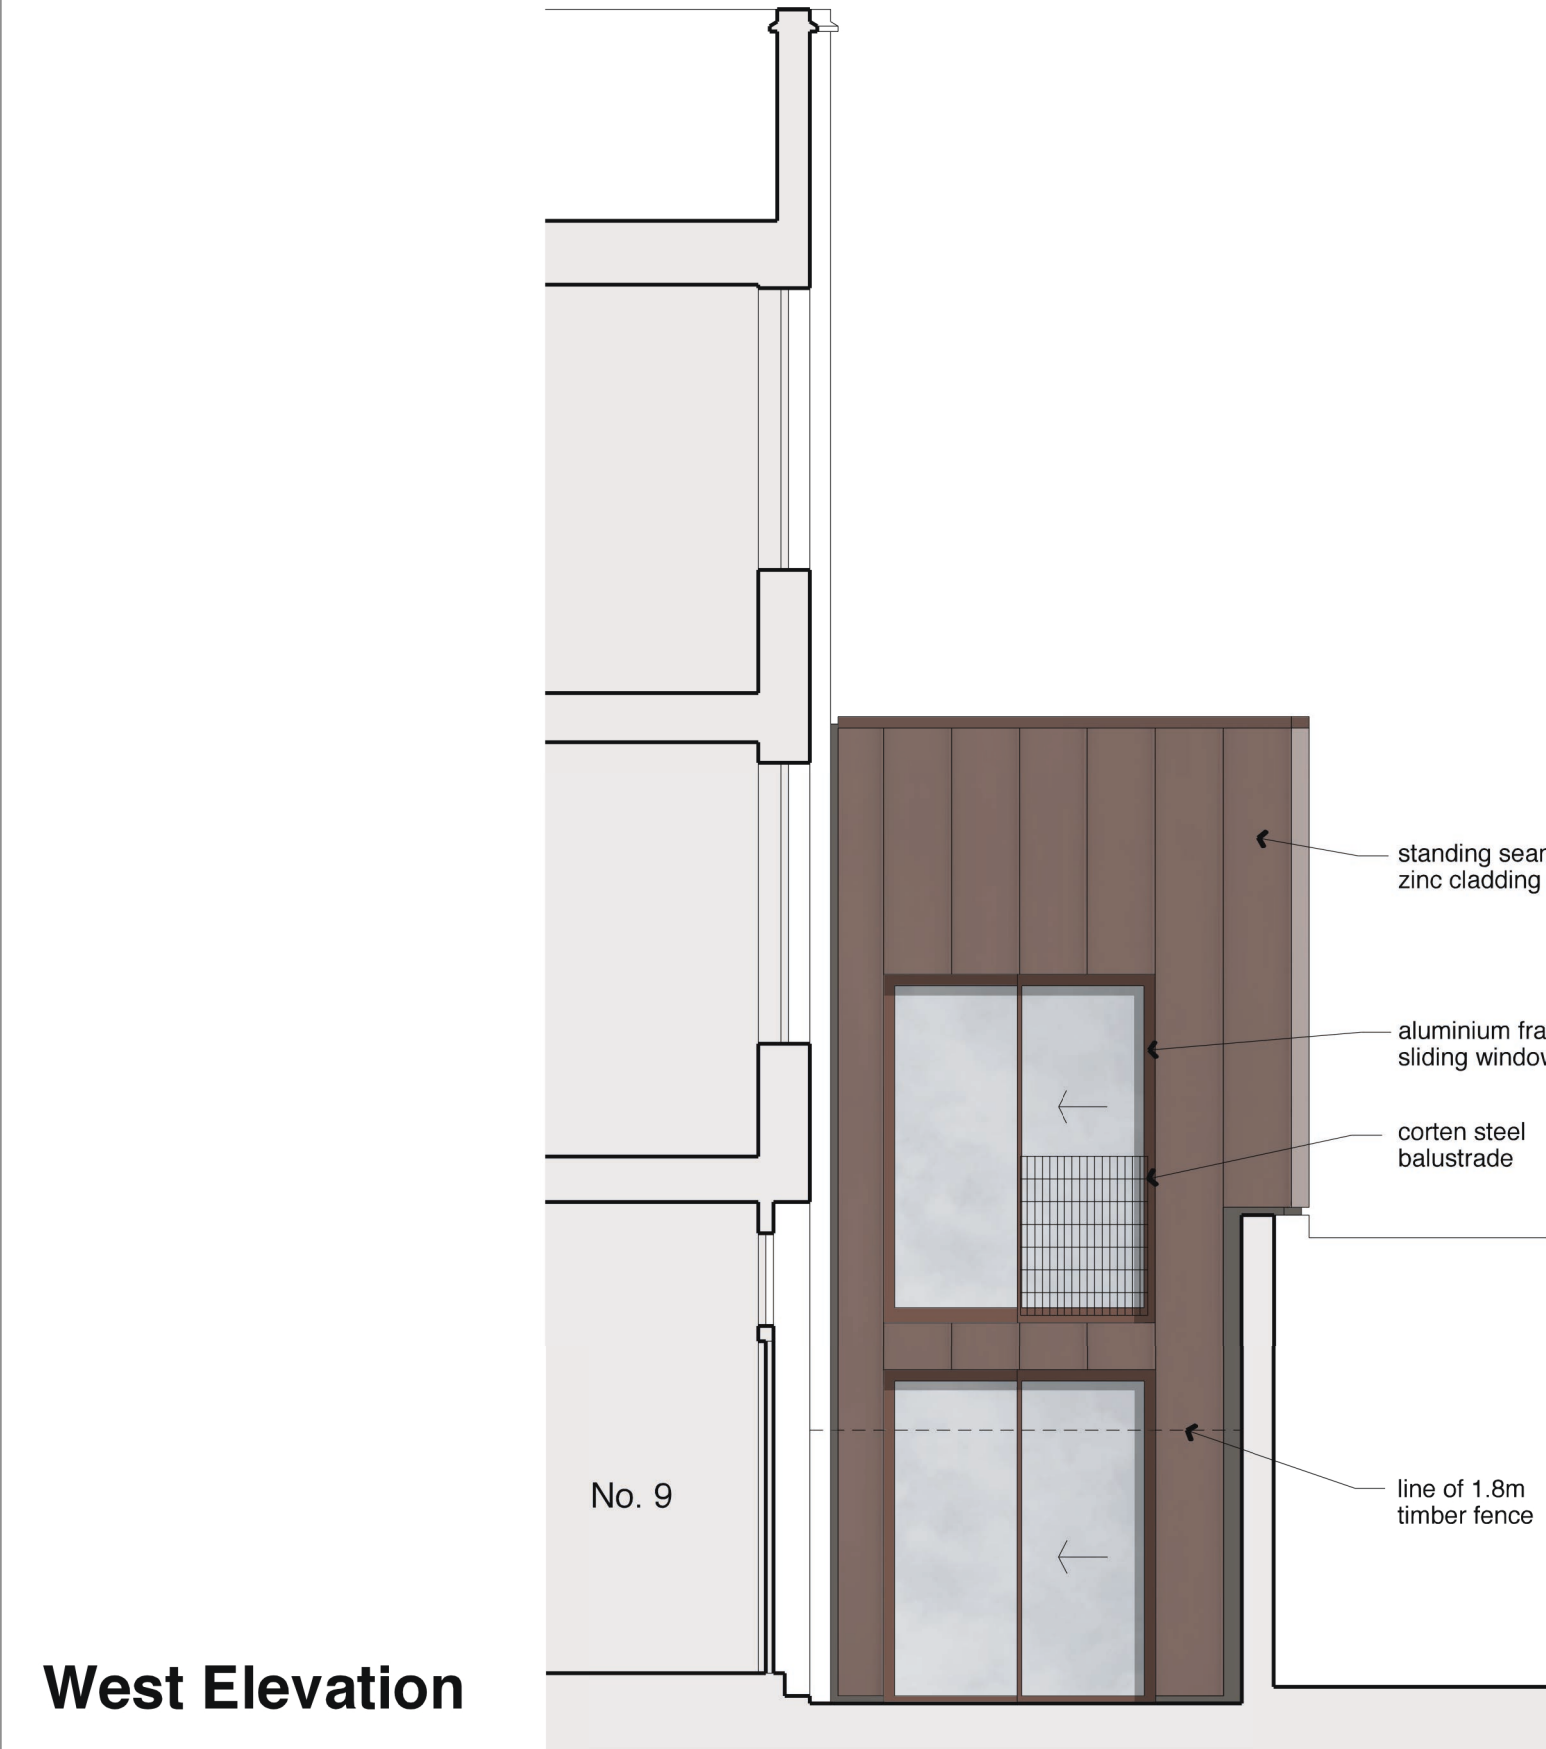

West Elevation

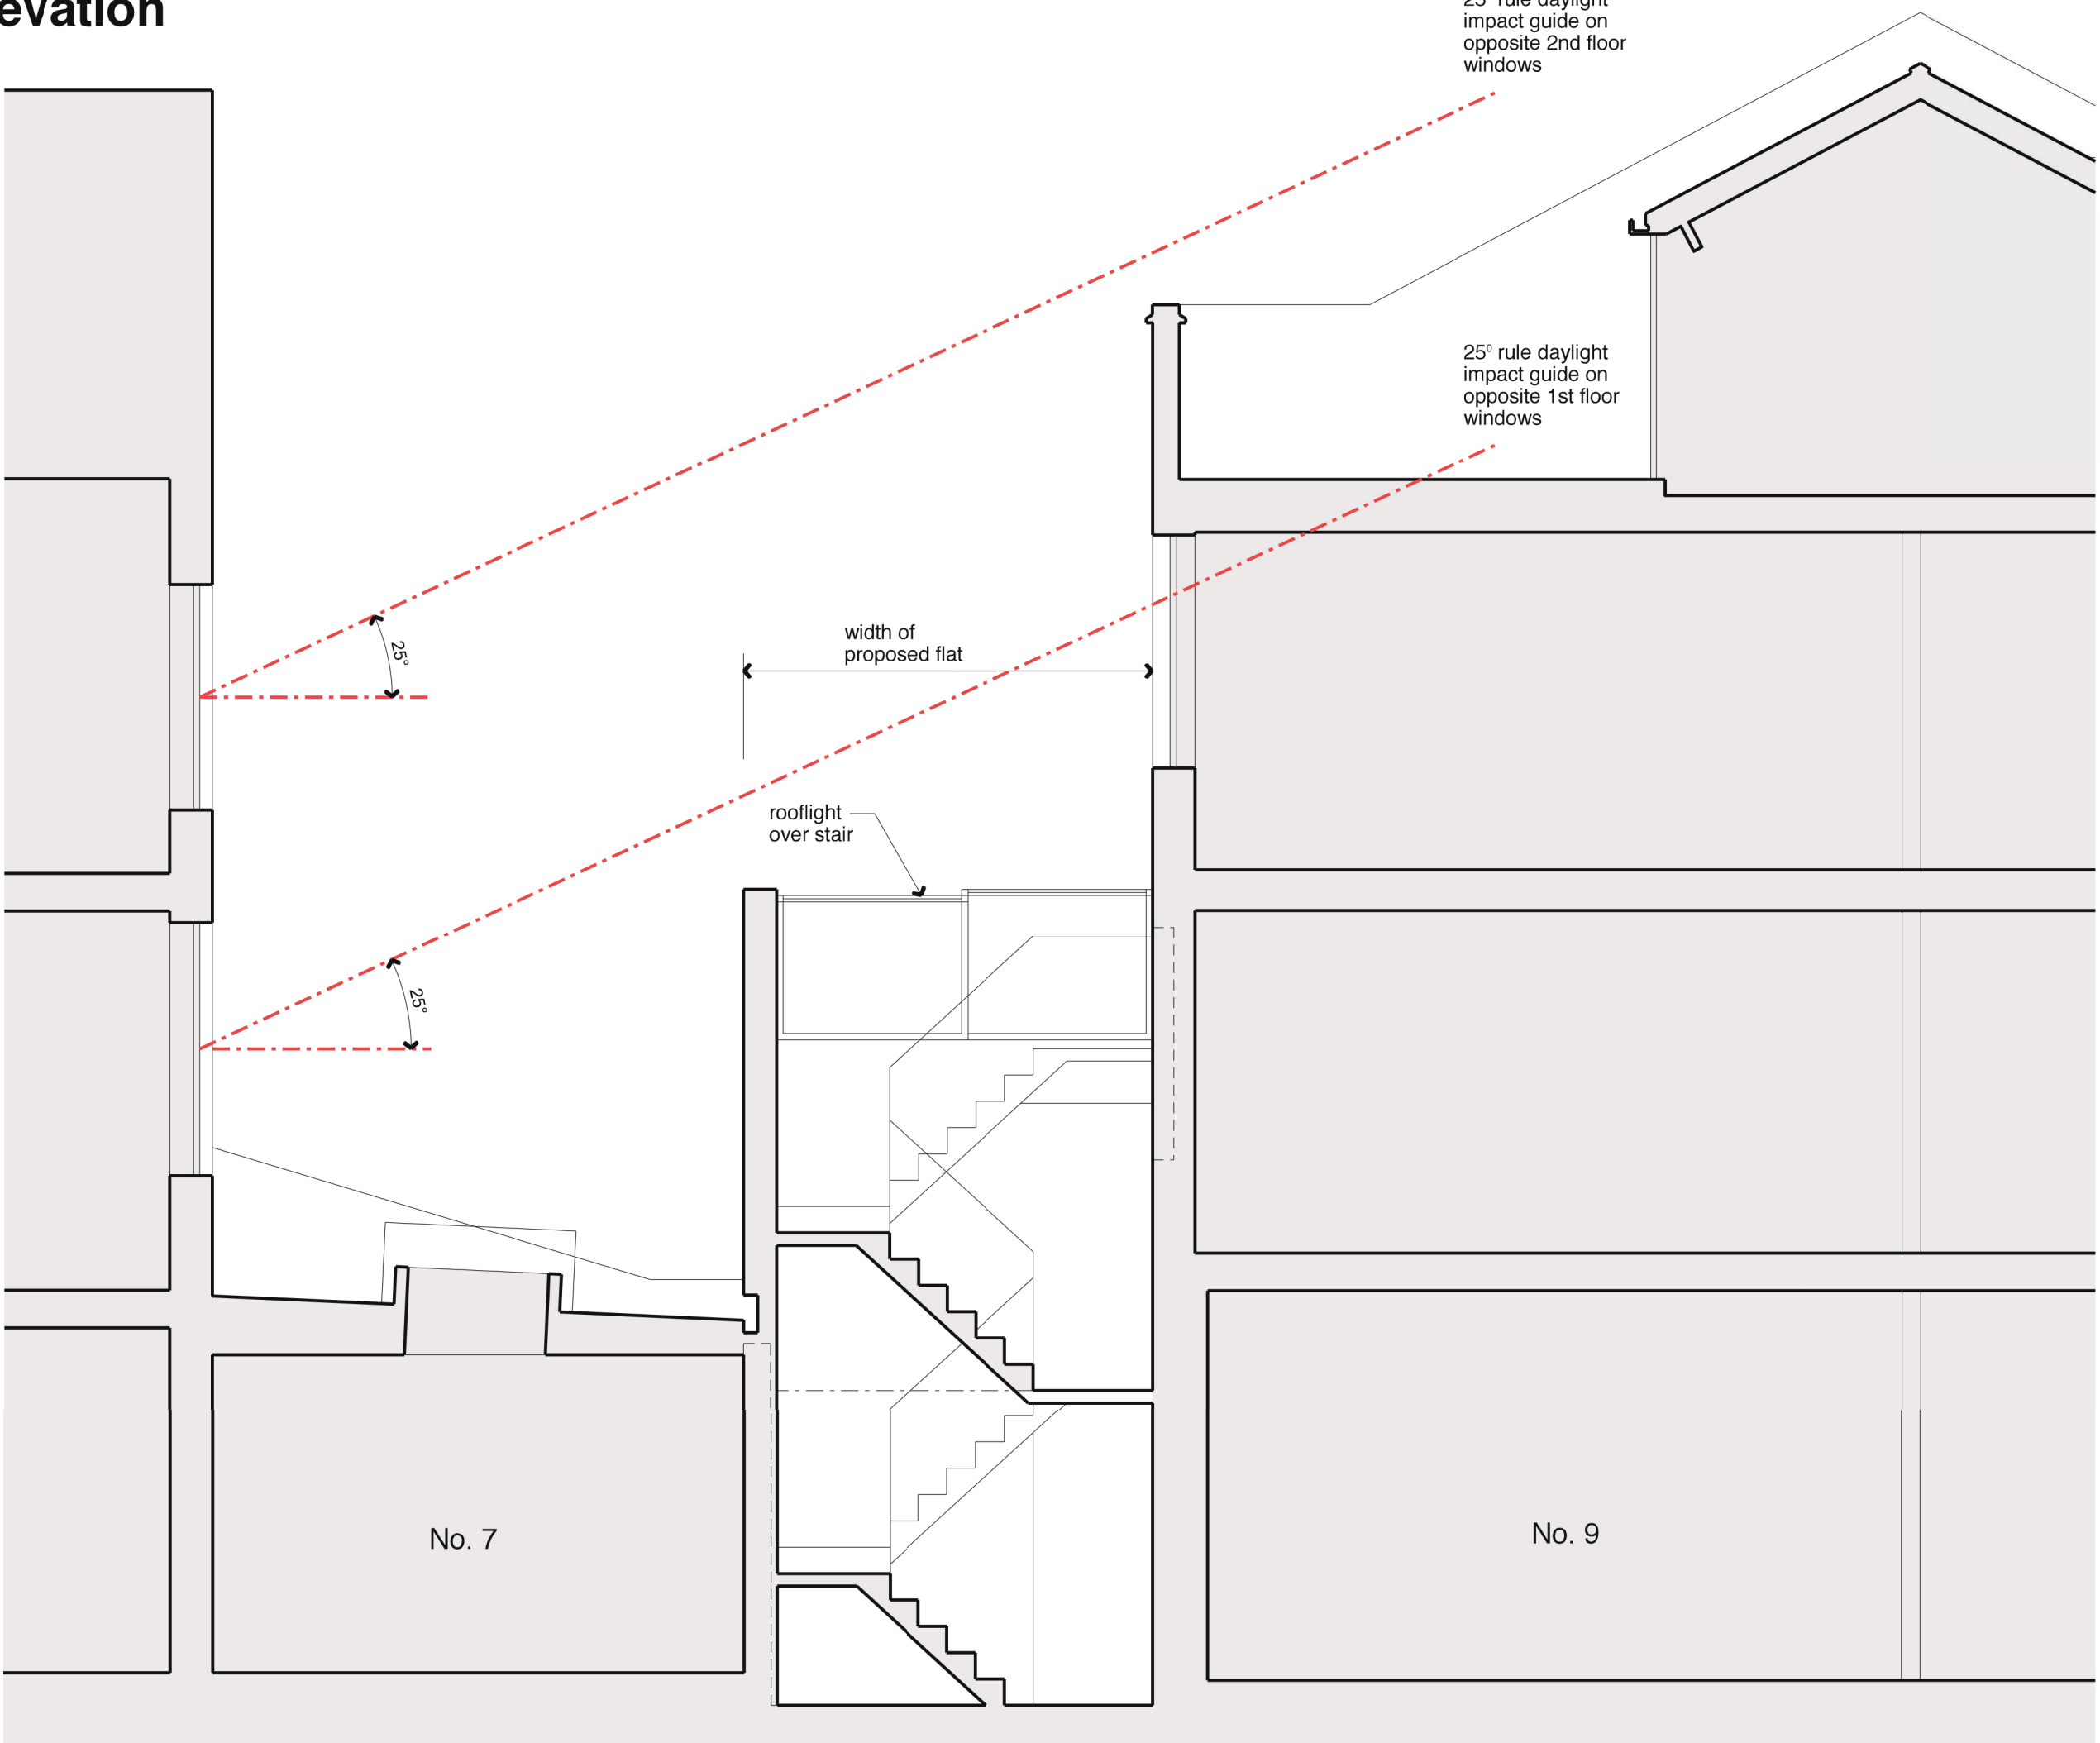

Section BB

Copyright Burd Haward Architects Ltd.
Unless otherwise stated, this drawing is for information only.
Do not scale from this drawing except for planning purposes.
All dimensions to be checked on site

A	7.6.21		
Scheme revised to two storeys			
Revision	Date	By	Checked

For
Planning

Section BB & North, South &
West Elevations

9 Leighton Place, NW5

2110_P03_A

Scale: 1:50 at A1
1:100 at A3
Date: 25.3.21
Drawn: BH

BHA

BURD HAWARD ARCHITECTS LTD
24 Wolsey Mews
London NW5 2DX
T +44 20 7267 9815
E studio@burdhaward.com