



Ground Floor

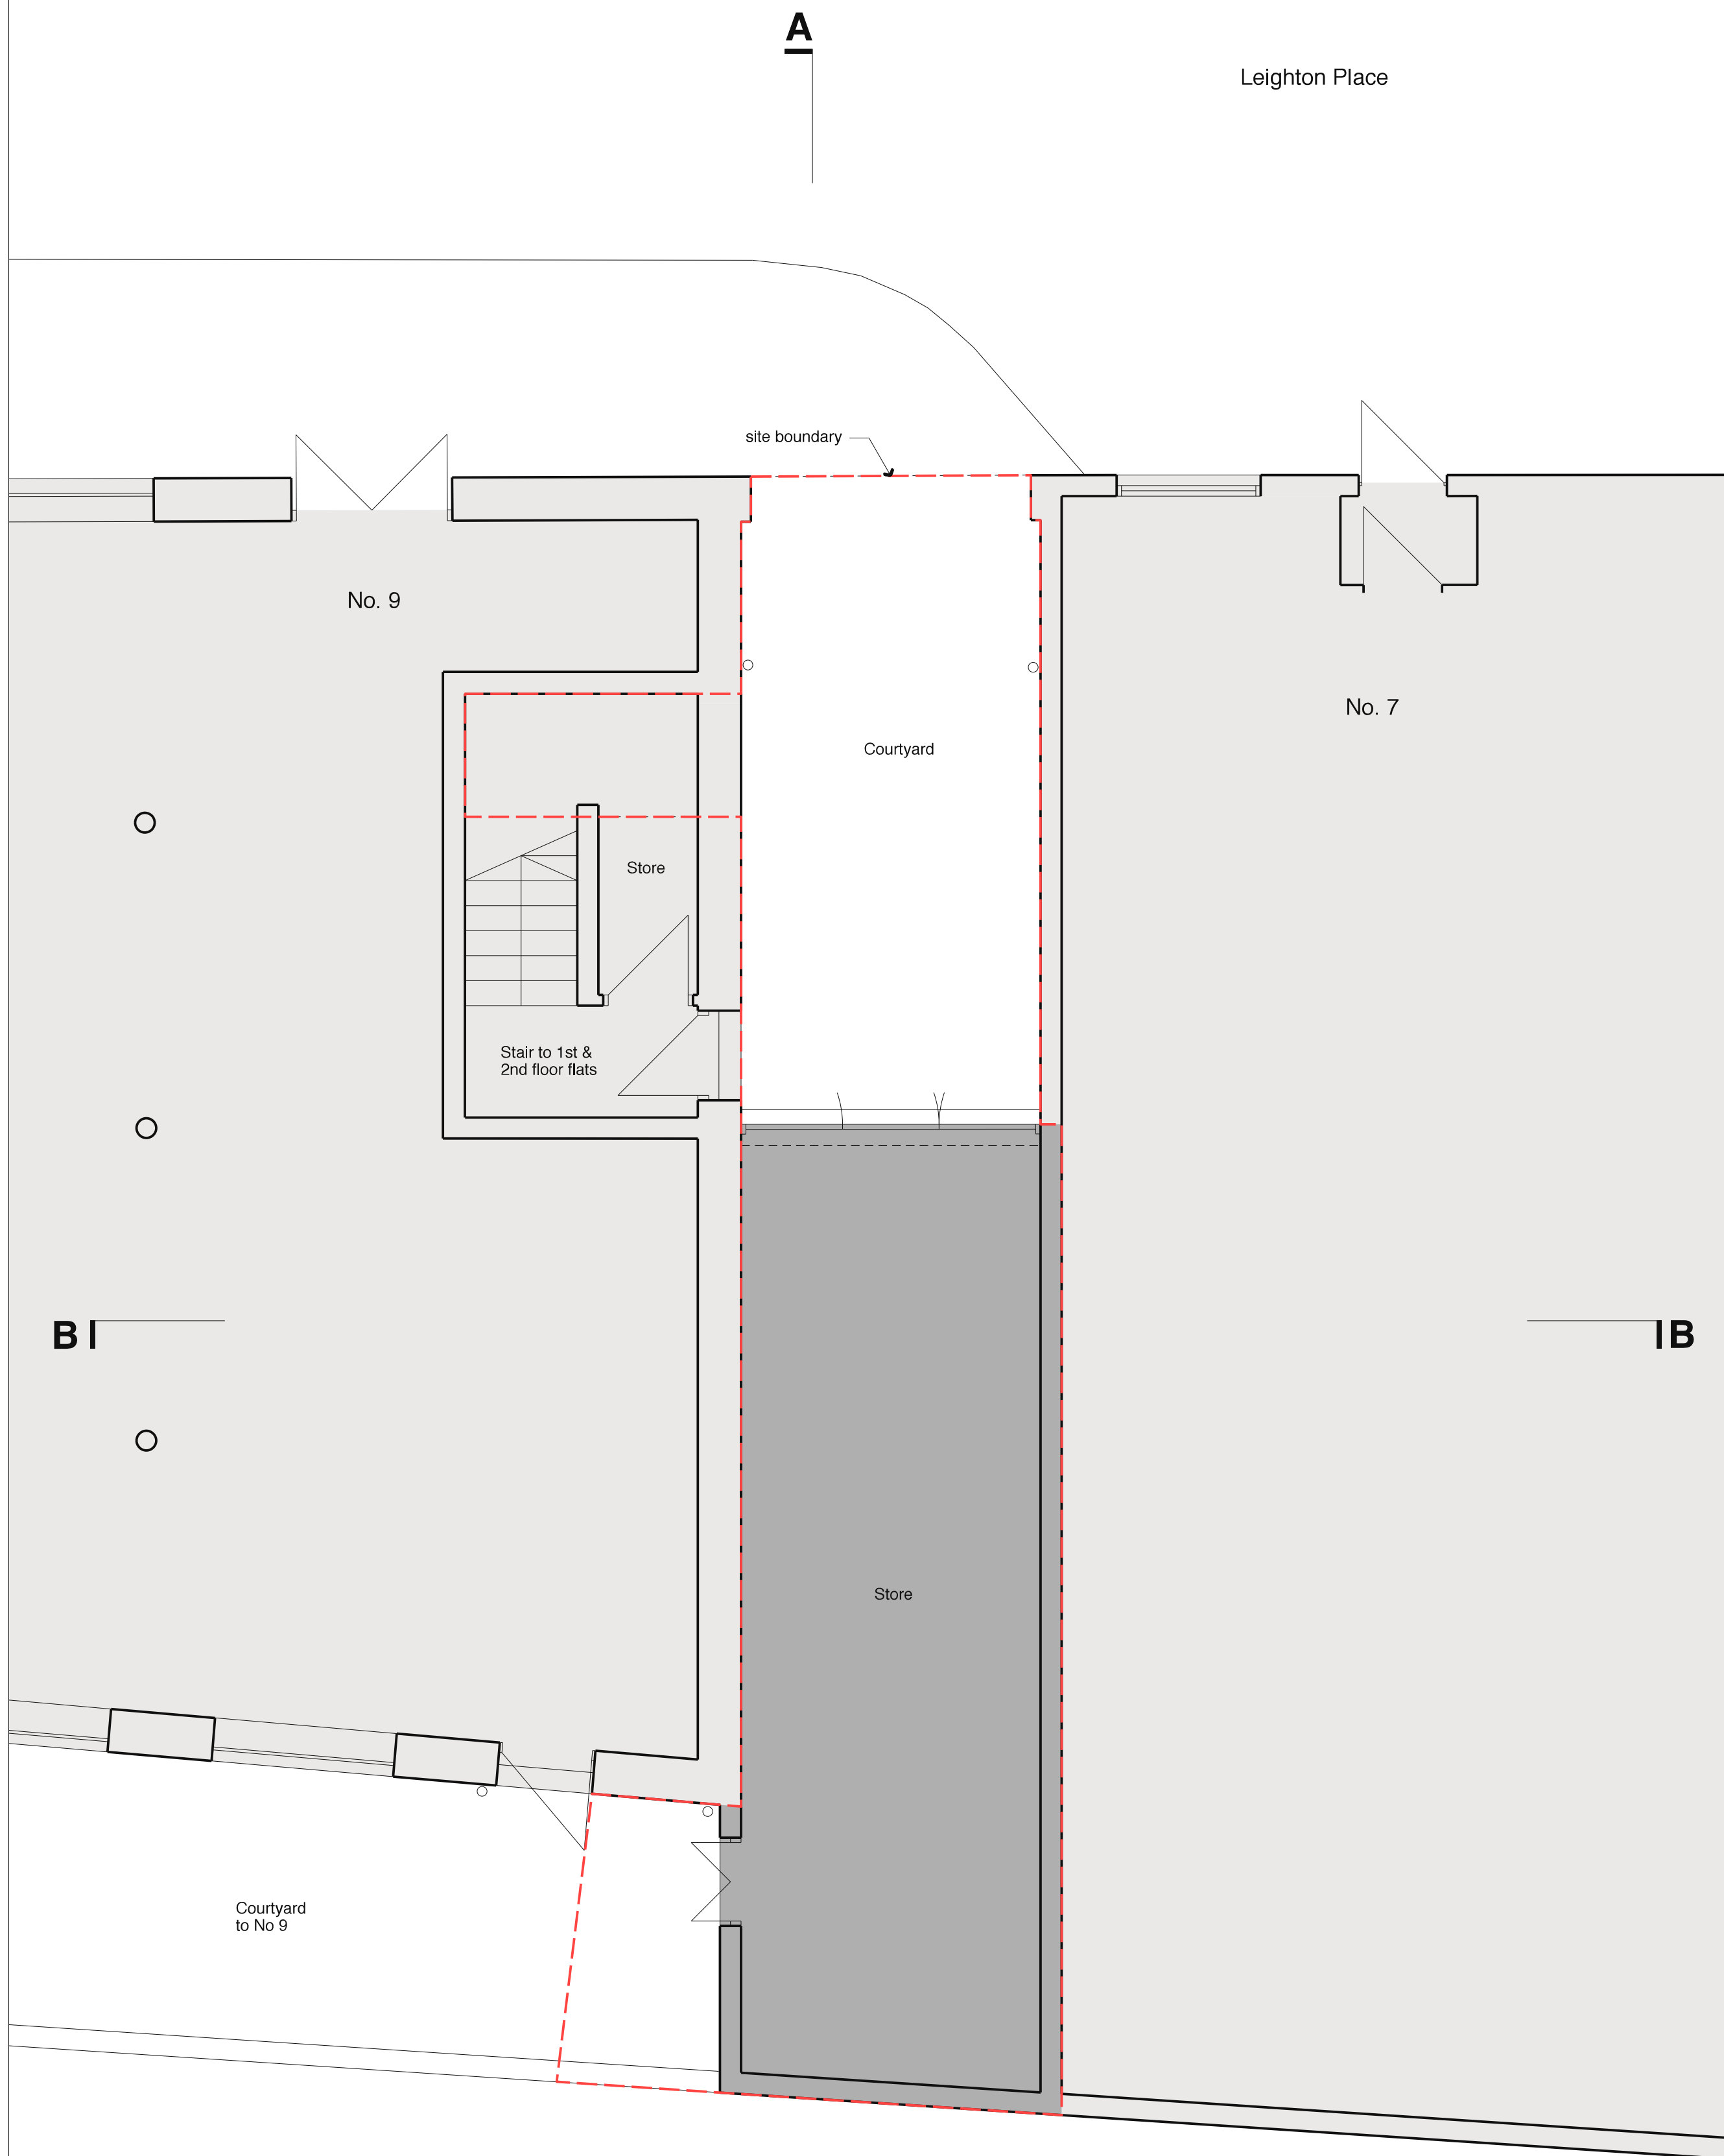

First Floor

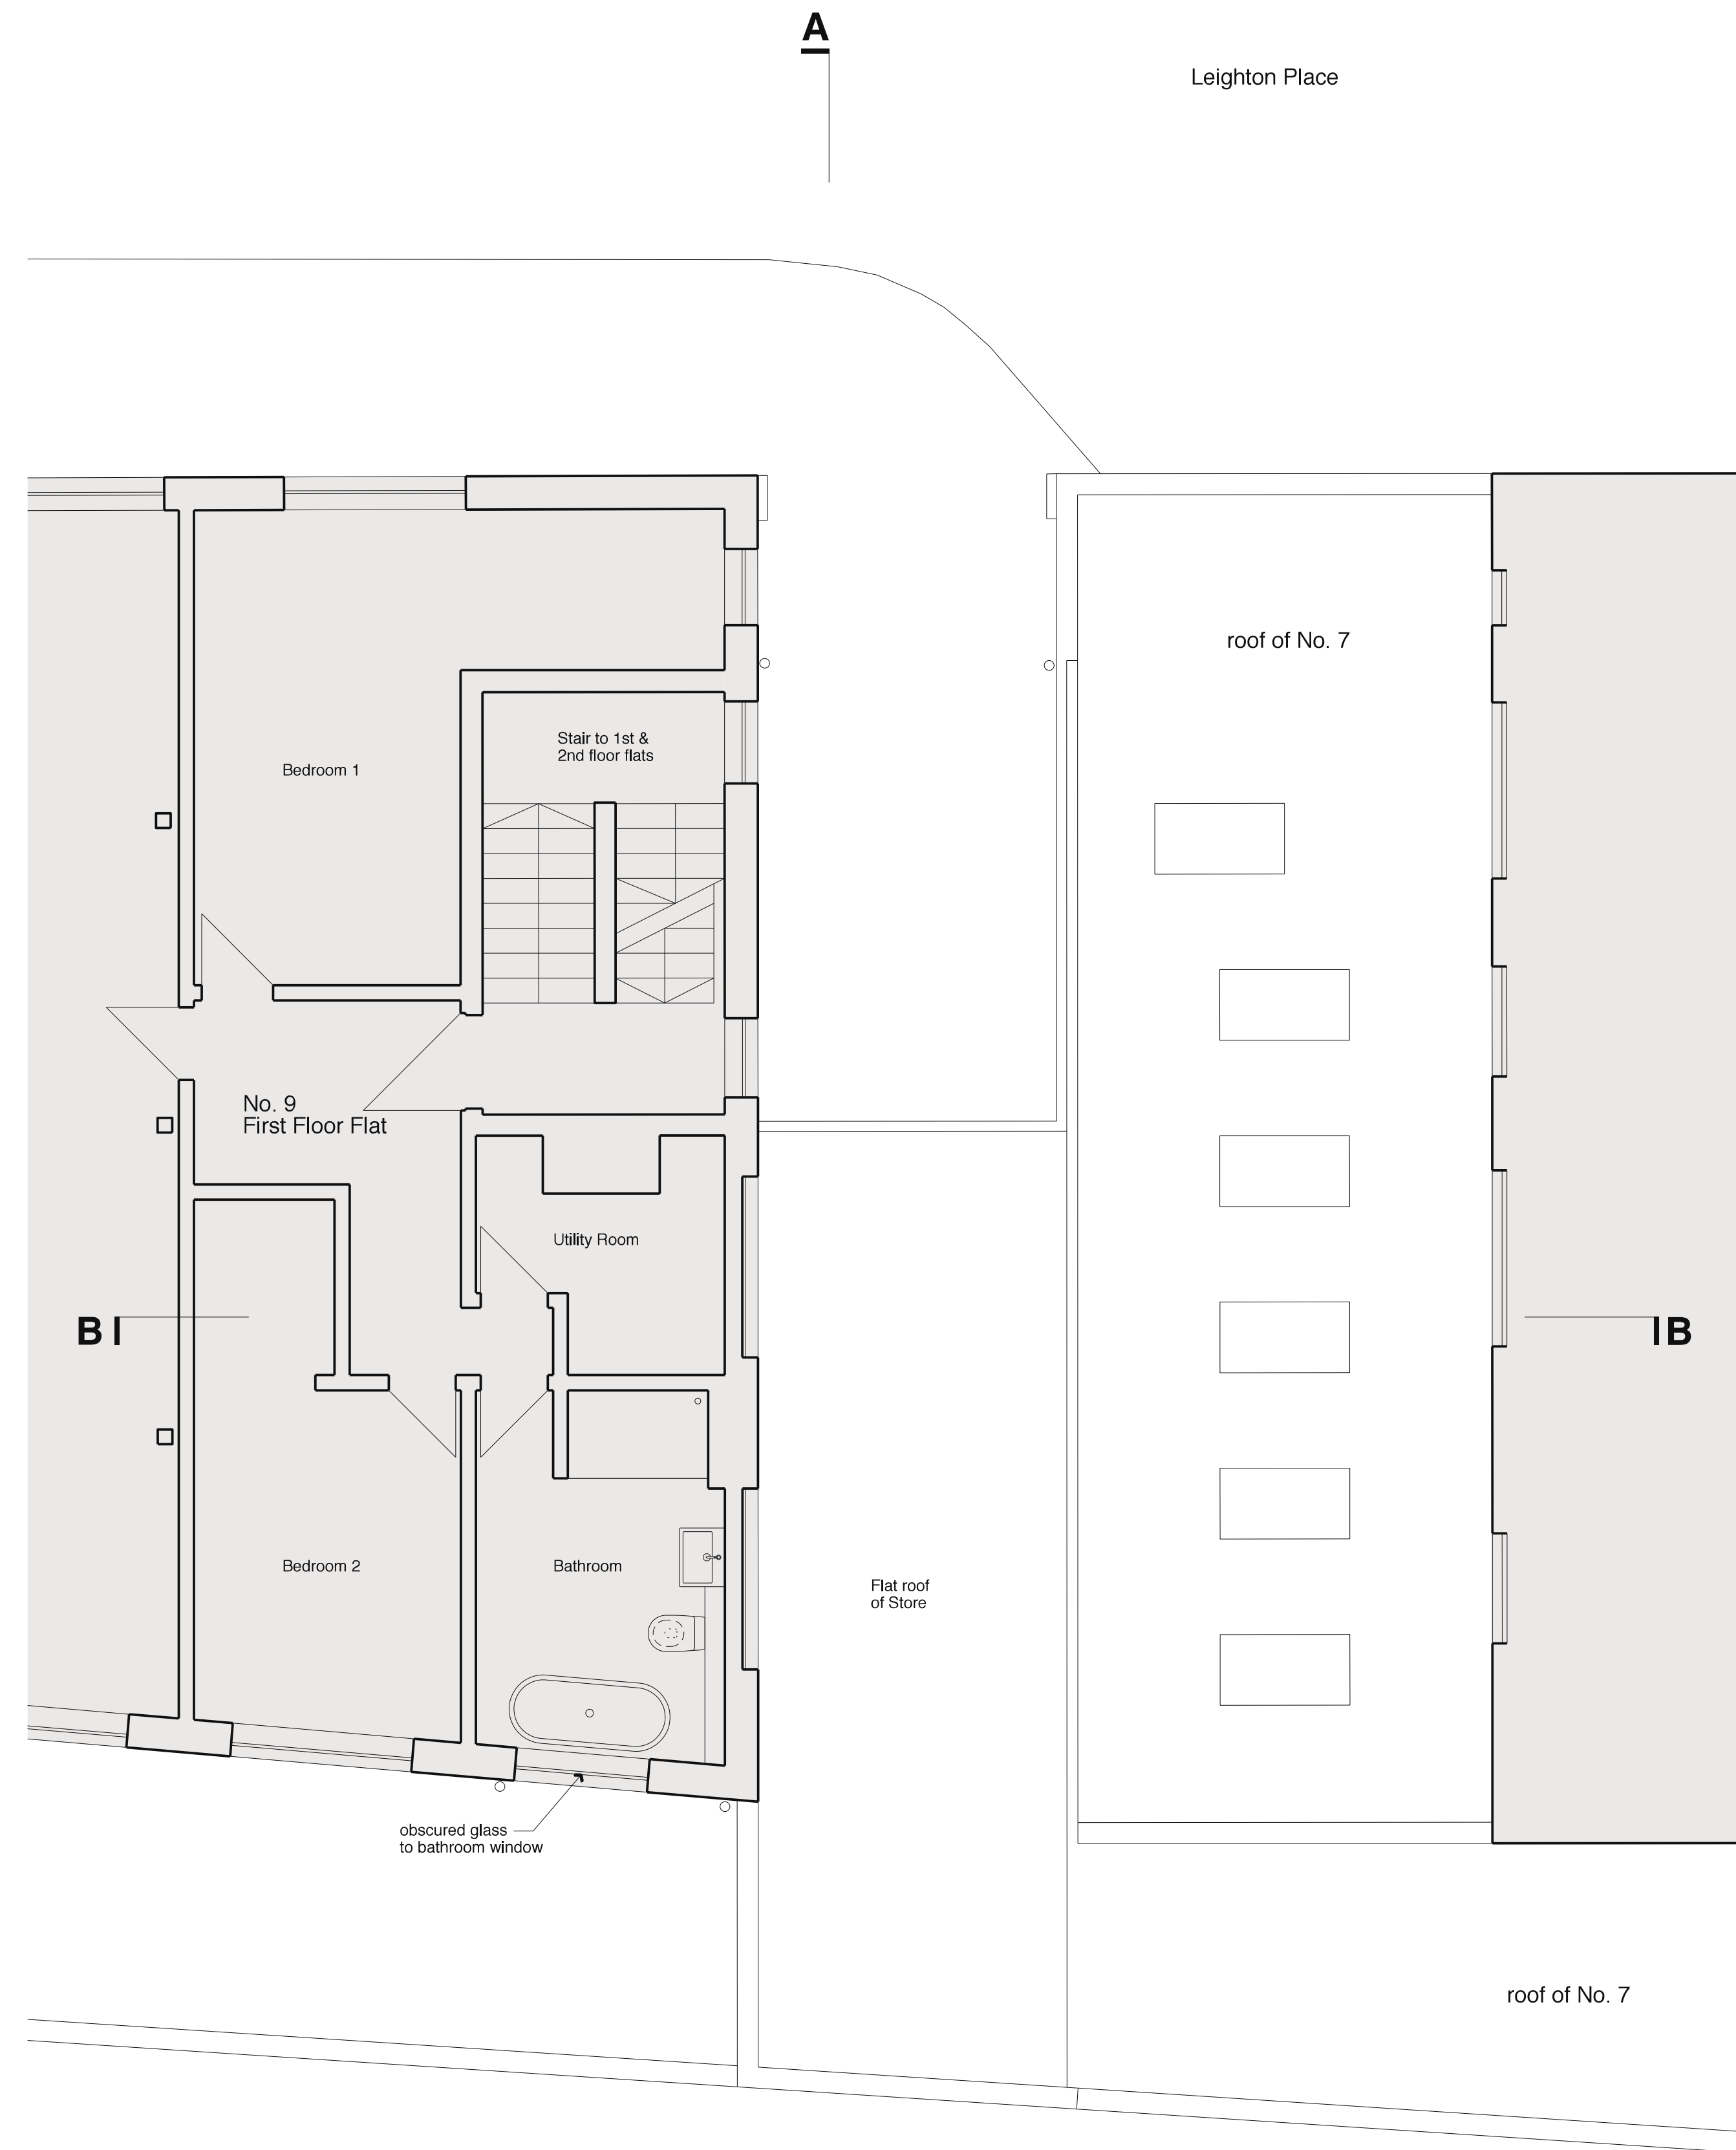

Copyright Burd Haward Architects Ltd.
 Unless otherwise stated, this drawing is for information only.
 Do not scale from this drawing except for planning purposes.
 All dimensions to be checked on site

Revision	Date	By	Checked

For Planning

Existing Ground & First Floor Plans

9 Leighton Place, NW5

2110_E02

Scale: 1:50 at A1
 1:100 at A3
 Date: 21.4.21
 Drawn: BH

BHA

BURD HAWARD ARCHITECTS LTD
 24 Wolsey Mews
 London NW5 2DX
 T +44 20 7267 9815
 E studio@burdhaward.com

