



notes:
Do not scale from drawings. All discrepancies to be reported to Gensler architect immediately.
All dimensions to be verified by contractor on site prior to any works

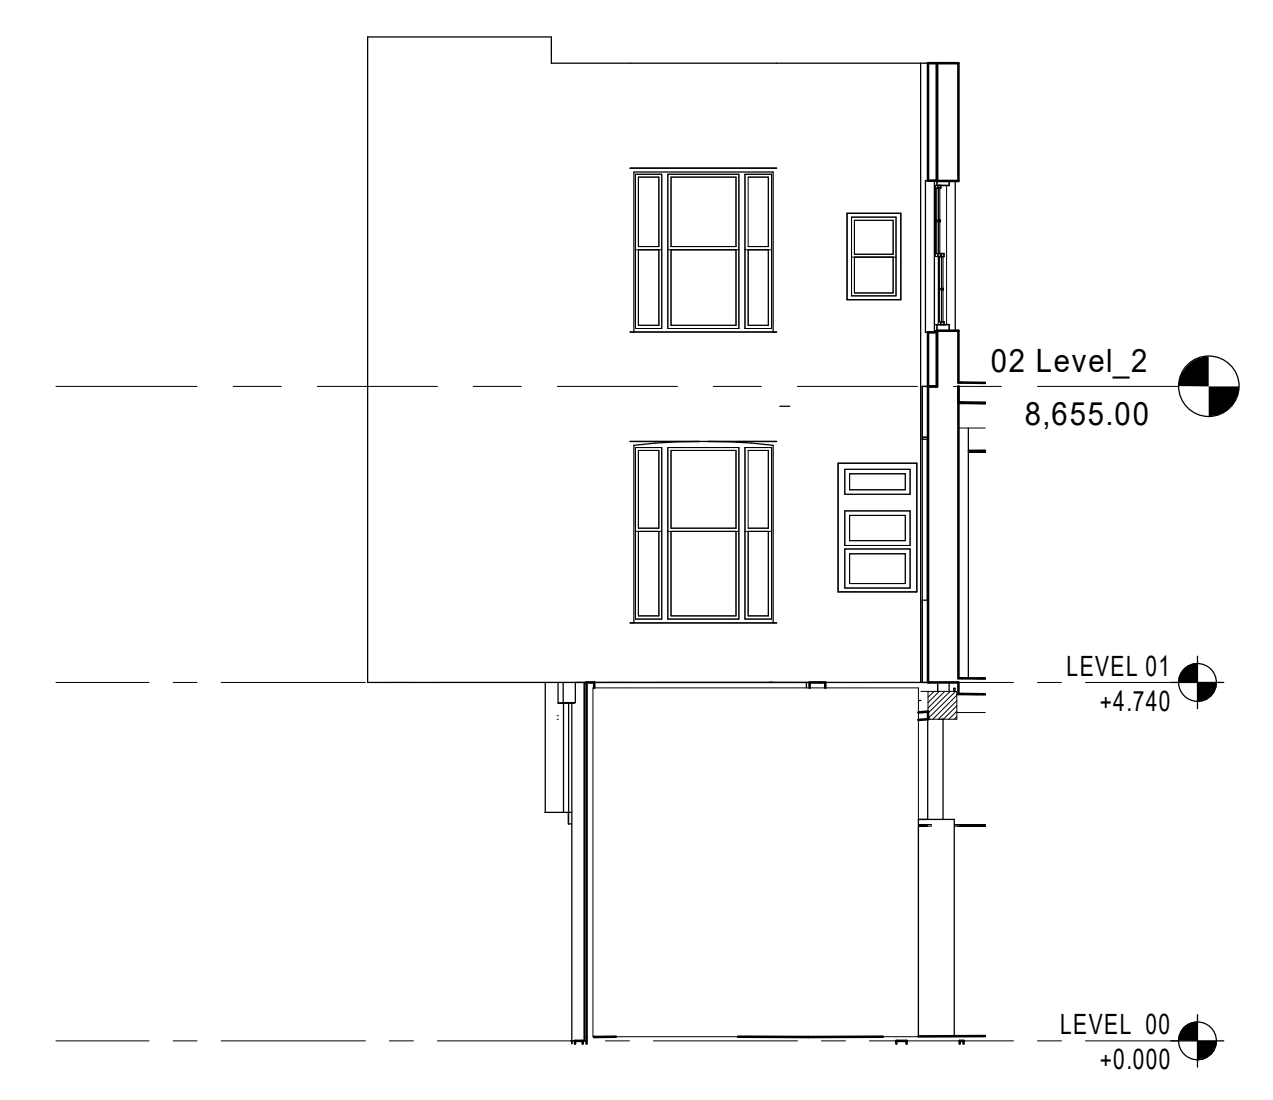

2 NORTH REAR ELEVATION
SCALE: 1 : 100



3 HIGH ST. REAR ELEVATION
SCALE: 1 : 100

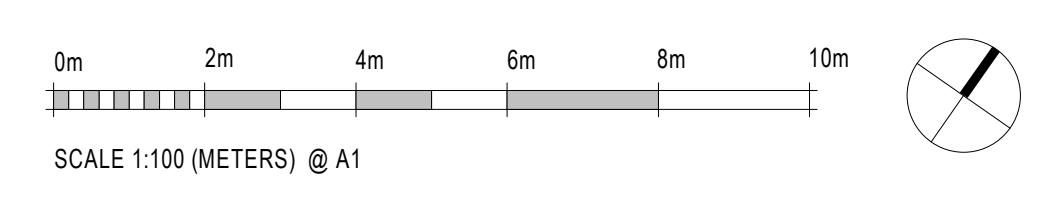


1 WEST ALLEY EXTERIOR ELEVATION
SCALE: 1 : 100

rev	date	revision note	drawn	checked
A	14.06.2021	PLANNING SUBMISSION		SC

Gensler
Studio 405-409
4th Floor Custard Factory
Gibb Street, Digbeth
Birmingham, WMD
B9 4AA
England

Client Name

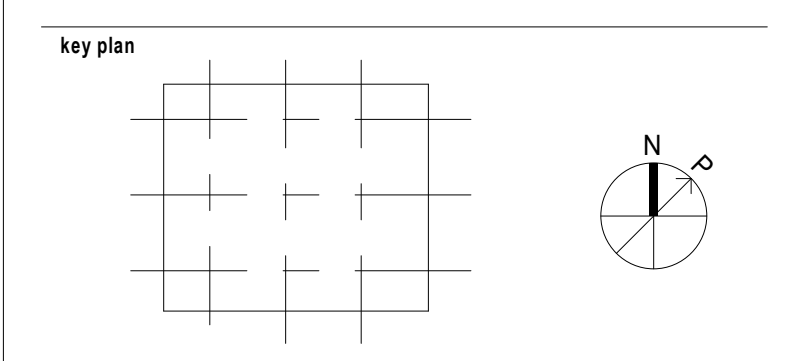

category
family
title
EXISTING REAR ELEVATIONS

project
13485, CAMDEN IN-LINE
189 CAMDEN HIGH STREET, LONDON NW1 7BP

project number
026.41042.011

scale
1 : 100@A1

date
14.06.2021

drawn
SC

checked
RB

rev
A

role | number
A0.302