


Gensler

Studio 405-409 4th Floor Custard Factory Gibb Street, Digbeth Birmingham, WMD B9 4AA England

Tel +44 (0) 12 1260 1600

England

Client Name

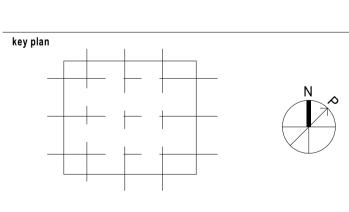

category

PROPOSED GROUND FLOOR PLAN


project
13485, CAMDEN IN-LINE
189 CAMDEN HIGH STREET, LONDON NW1 7BP

project number
026.41042.011 | date | rev | Checked | RB

scale | date | rev | A | role | number

A0.251

© Gensler 2021 All rights reserved, including but not limited to The Copyright, Design and Patents Act 1988

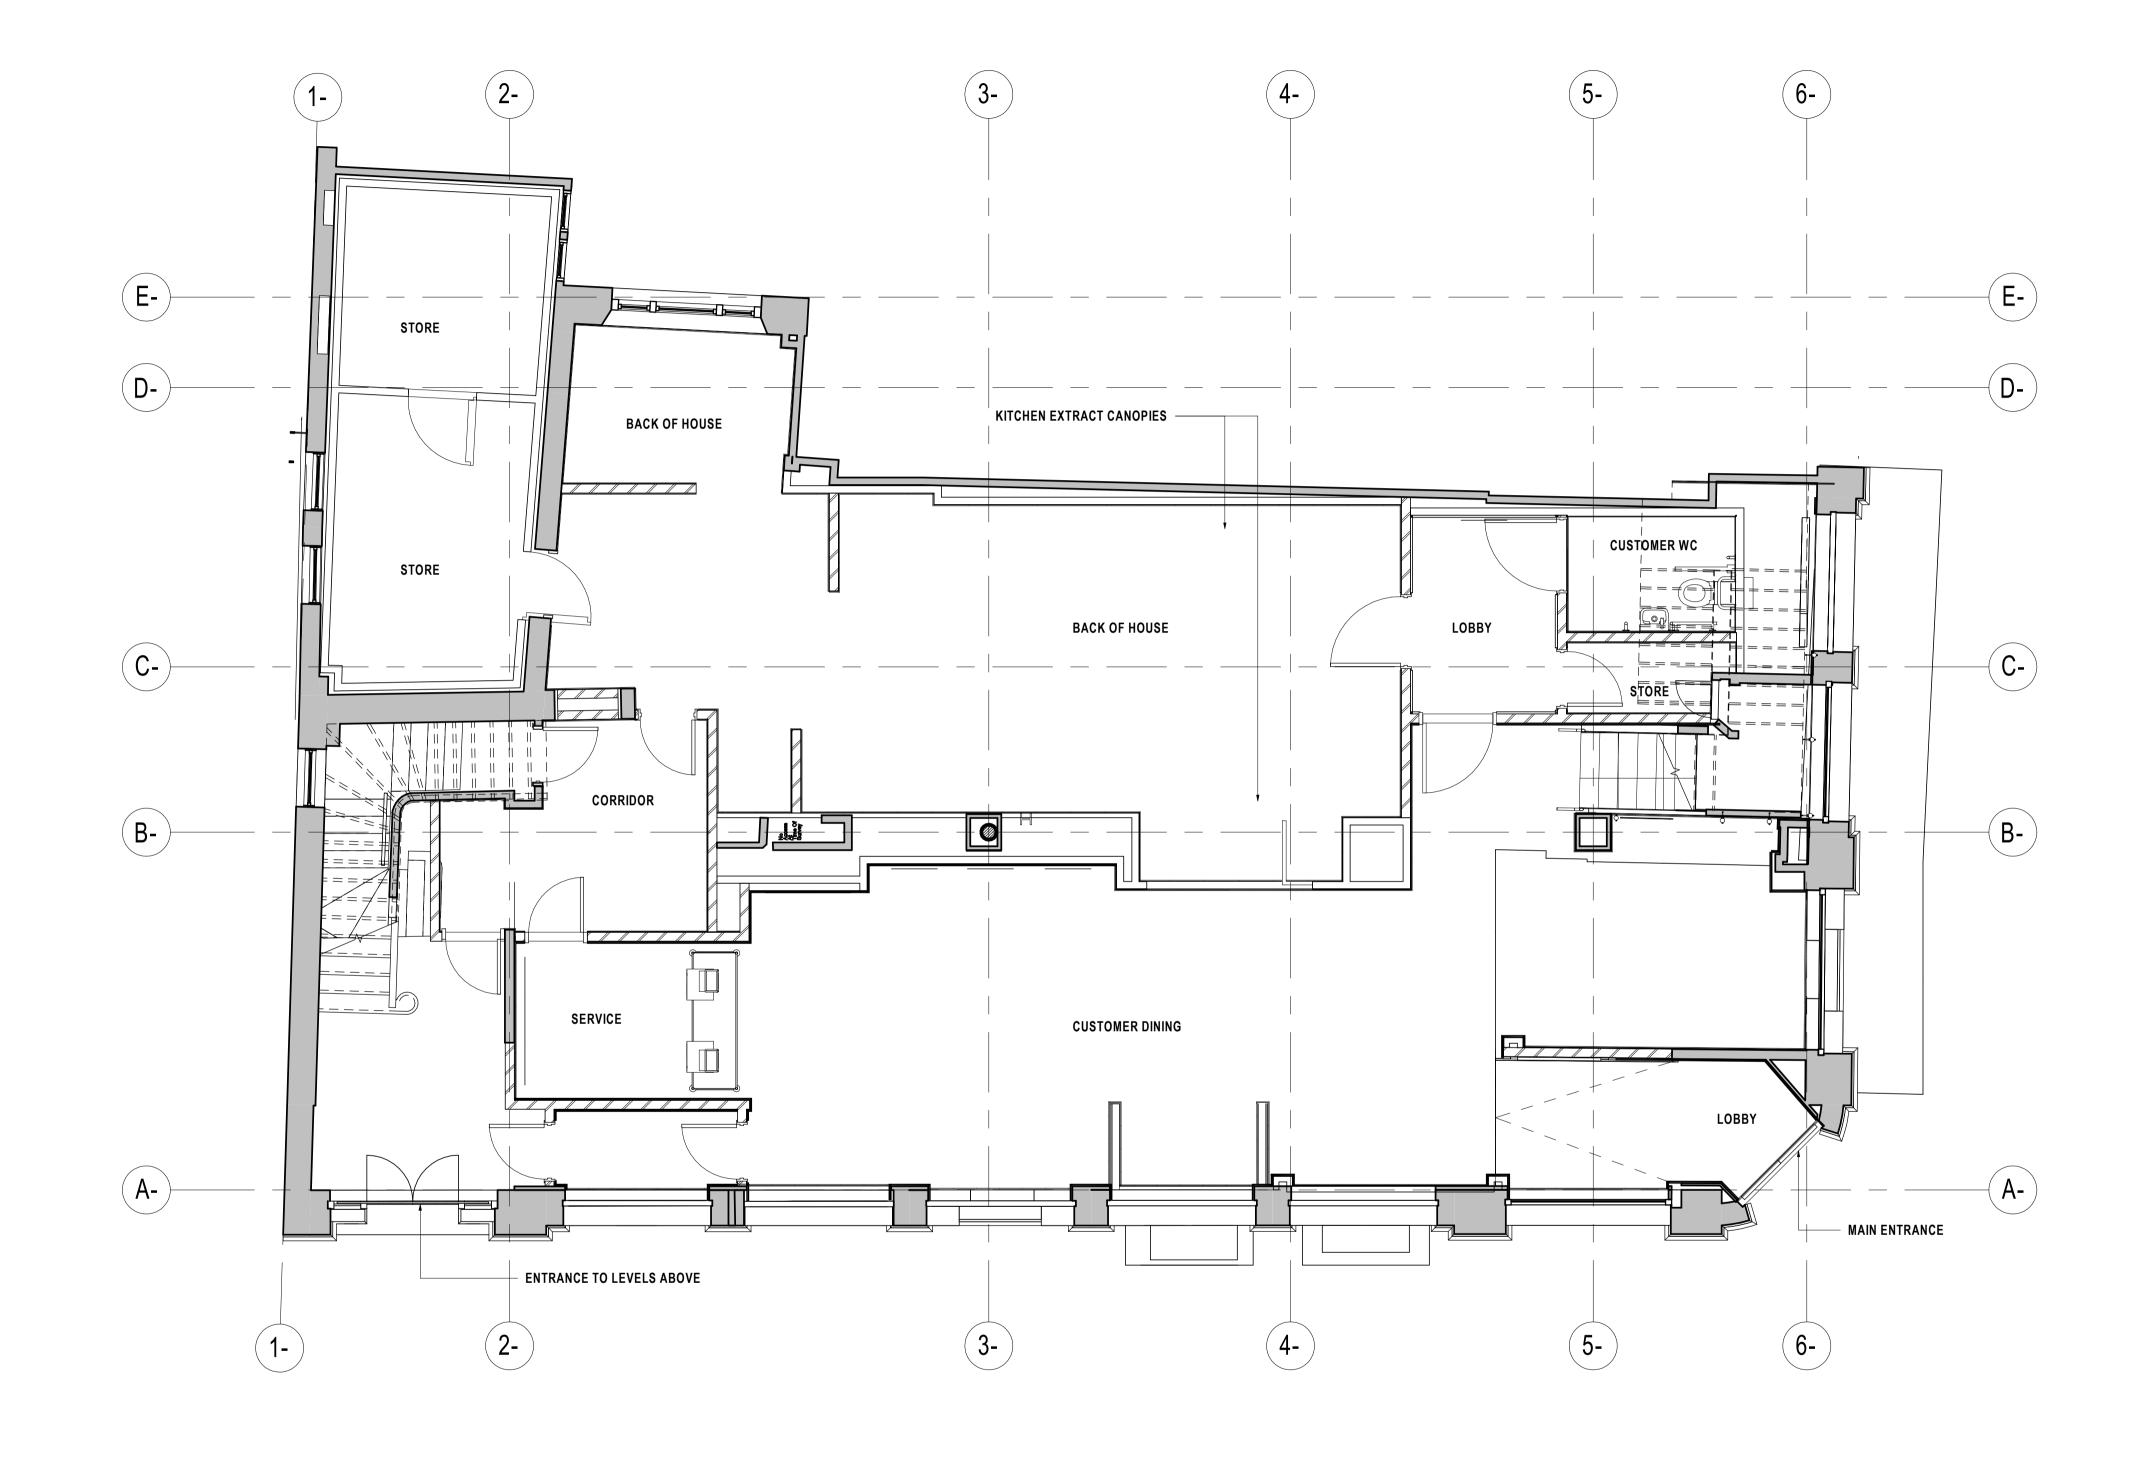

1 PROPOSED FLOOR PLAN SCALE: 1:50

	10m	8m	6m	4m	2m	0m
	‡					
(‡					