




01 SHOPFRONT ELEVATION  
Scale: 1:20 @ A1

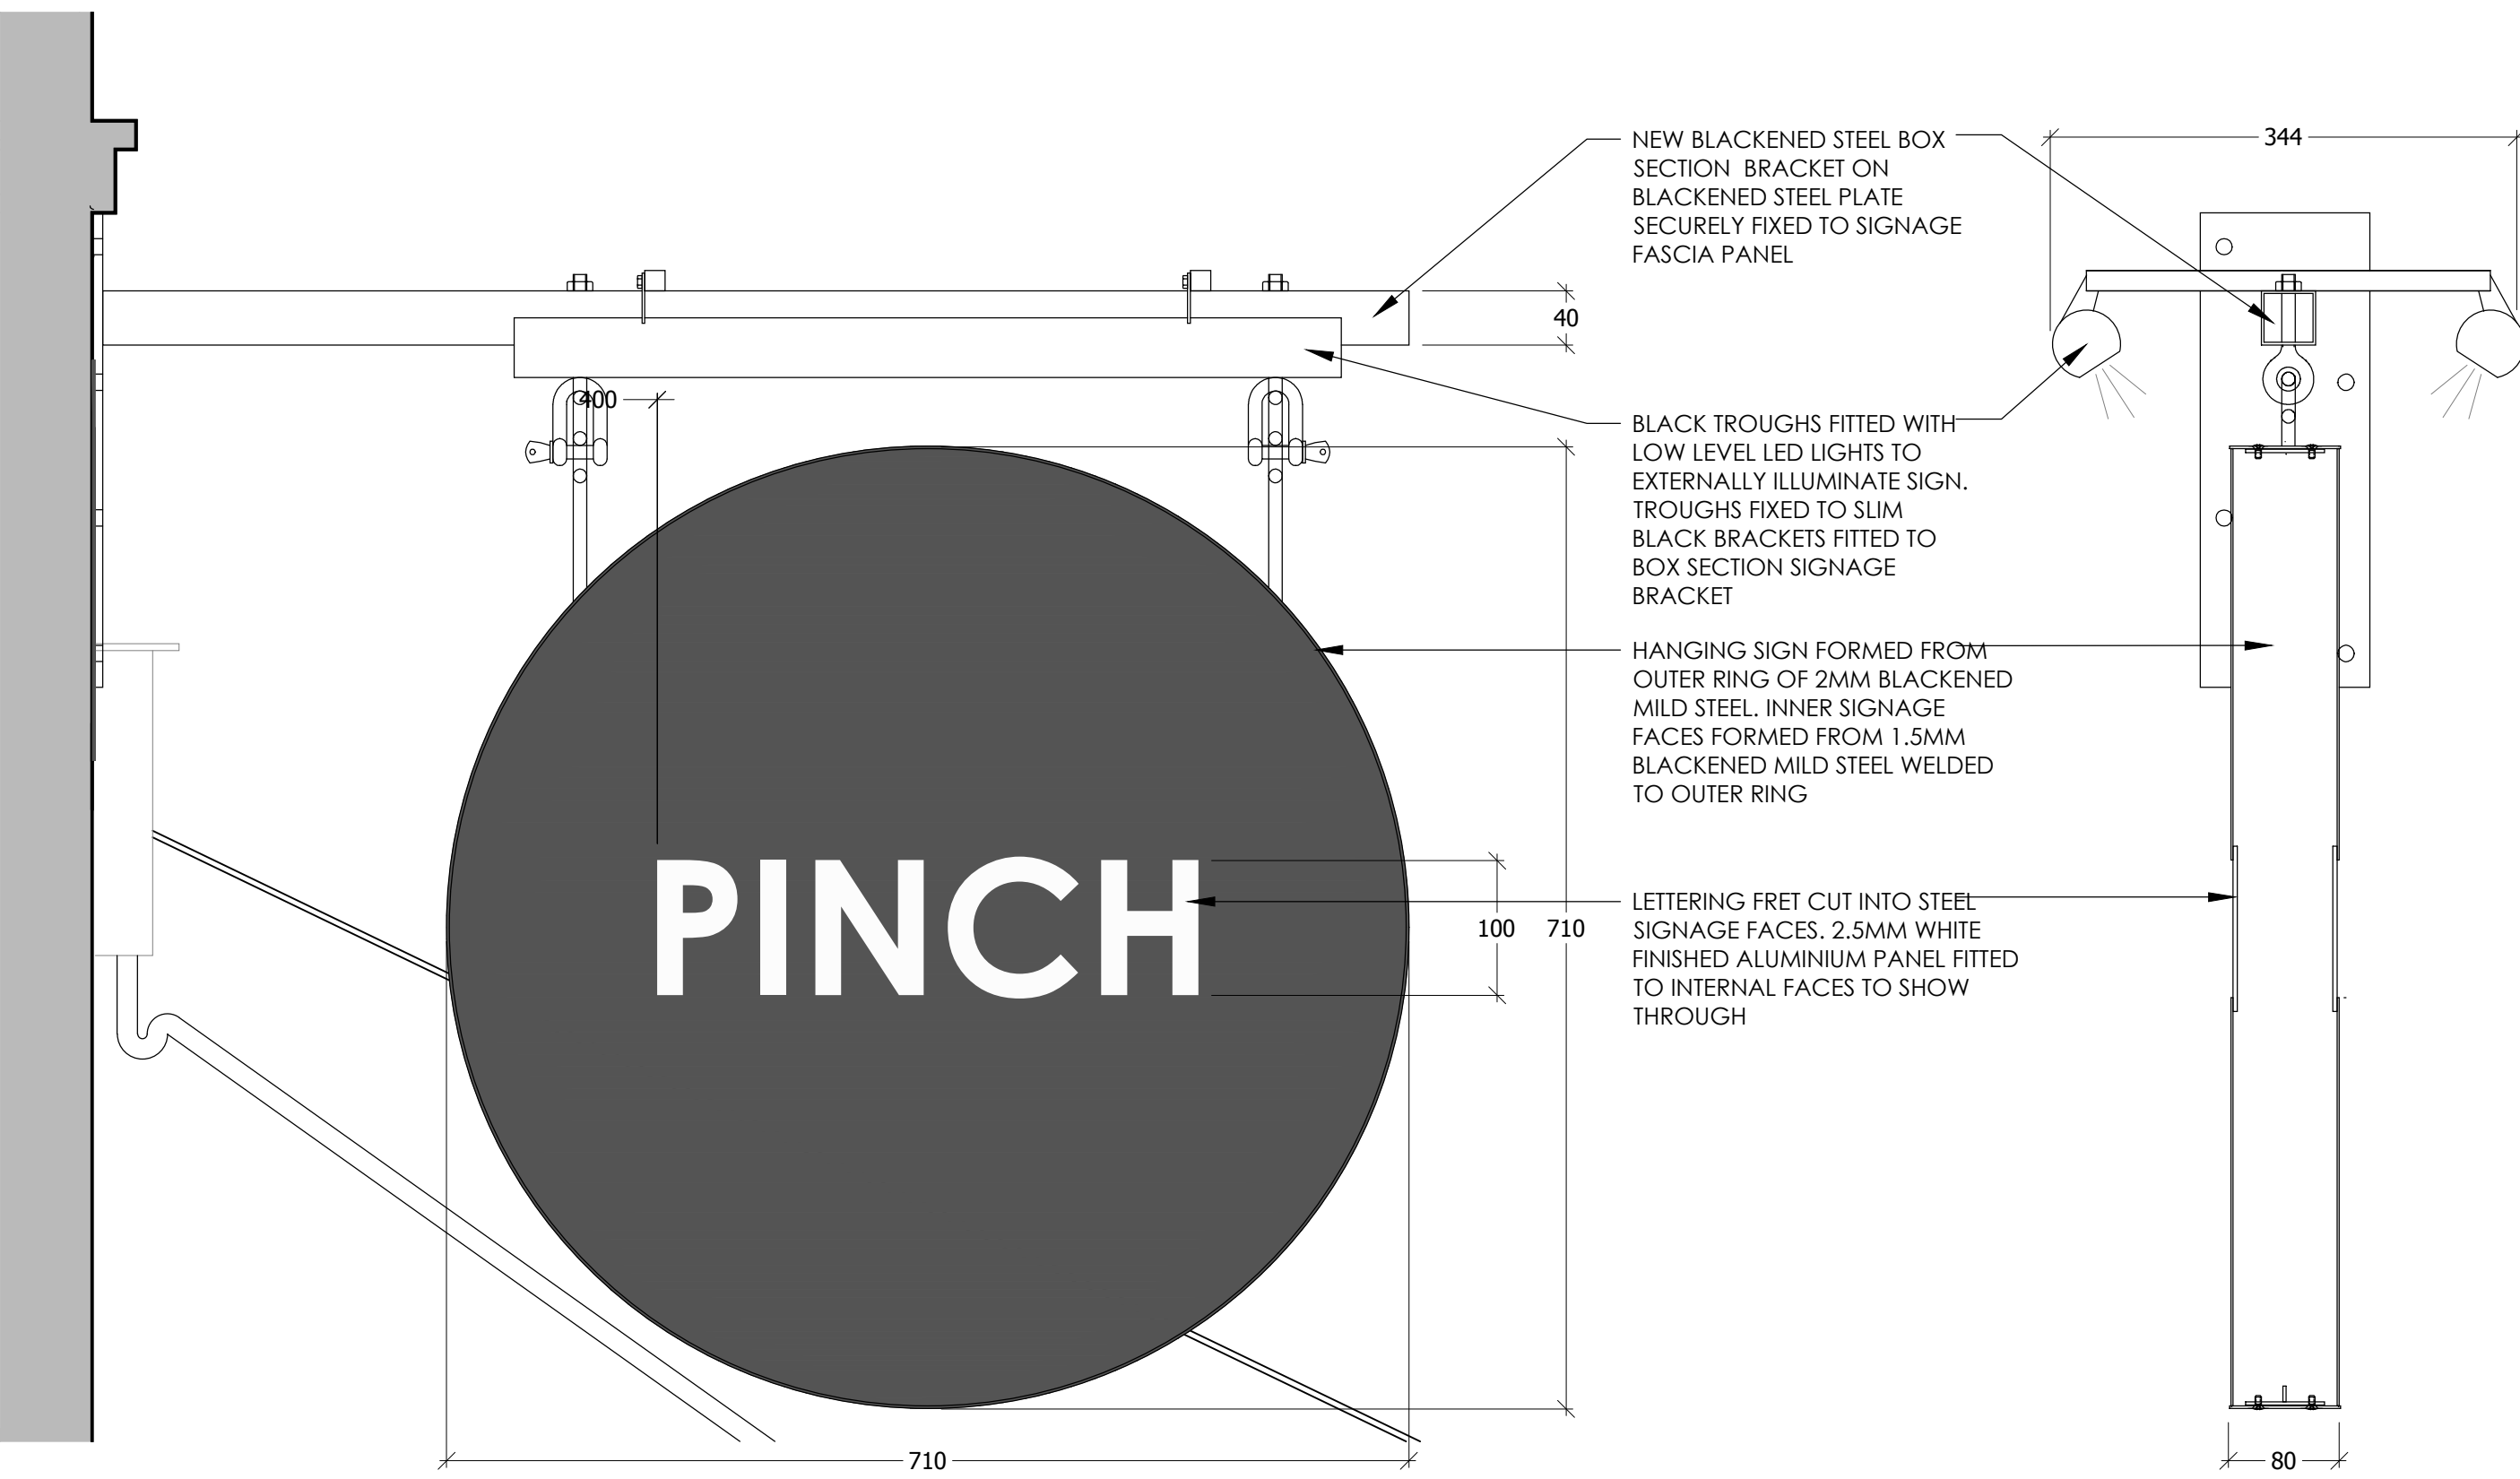

03 PROJECTING SIGN ELEVATION  
Scale: 1:5 @ A1

04 SECTION  
Scale: 1:5 @ A1



05 FASCIA SIGN ELEVATION  
Scale: 1:5 @ A1

05 FASCIA SIGN SECTION  
Scale: 1:5 @ A1



07 EXISTING SHOPFRONT PHOTOS

DRAWING NOTES				GENERAL NOTES				REV				PROJECT			
				01 ALL FINISHES ARE TO CONFORM TO THE REQUIRED CURRENT BUILDING REGULATIONS IN THE APPLICABLE COUNTRY				A				PROJECT			
				02 CONTRACTOR MUST VERIFY ALL SITE DIMENSIONS, DRAWINGS, DETAILS AND SPECIFICATIONS AND REPORT ANY DISCREPANCIES TO CMD BEFORE PROCEEDING WITH ANY WORK.				B				PINCH, 9-11 TOTTENHAM STREET, FITZROVIA, LONDON W1T 2AQ			
				03 ALL REQUESTED DRAWINGS SHOWING FIXINGS AND CONSTRUCTION DETAILS ARE REQUIRED TO BE APPROVED BY CMD PRIOR TO COMMENCEMENT OF WORK.								DRAWING TITLE			
				04 ALL SPECIFIED ITEMS ARE TO BE INSTALLED IN ACCORDANCE WITH THE BUILDING WORK IS CARRIED OUT UNDER THE LOCAL AUTHORITY REQUIREMENTS. MANUFACTURERS RECOMMENDATIONS.								PROPOSED SHOPFRONT & SIGNAGE DETAILS			
				05 CONTRACTOR TO PROVIDE A WORKING ENVIRONMENT WHICH CONFORMS TO THE CURRENT HEALTH AND SAFETY AT WORK CONDITIONS AND LOCAL AUTHORITY REGULATIONS.								PROJECT NO.			
				06 ALL FINISHES ARE TO BE CARRIED OUT TO A HIGH STANDARD.								CMD21-01			
				07 ANY DIMENSIONS ARE TO BE TAKEN FROM THE SETTING OUT PLAN ONLY AND ARE NOT TO BE SCALED FROM THE DRAWINGS.								DRAWING NO.			
				08 IT IS THE CONTRACTORS RESPONSIBILITY TO UNDERTAKE AND ENSURE THAT ANY MANUFACTURERS RECOMMENDATIONS.								09-01			
				09 THE CONTRACTOR IS TO CHECK AND APPRAISE ALL DESIGN SHOP-FITTING AND CONSTRUCTION DETAILS AND OFFER ALTERNATIVES TO THE DESIGNER FOR APPROVAL.								STAGE			
				10 IN THE EVENT THAT DRAWING INFORMATION IS NOT THE SAME, AND IF THE DESIGNER AND OR SUPERVISING OFFICER ARE UNAVAILABLE FOR COMMENT THE PROPOSED PLAN IS TO BE READ AS CORRECT.								INFORMATION			
				11 THIS DRAWING IS TO BE READ IN CONJUNCTION WITH THE OTHER RELEVANT CONSULTANTS DRAWINGS.								DATE			
				12 COPYRIGHT OF CMD. NOT TO BE REPRODUCED.								21.09.21			
												SCALE			
												1:20 @ A1			
												DRAWN BY			
												CM			
												REV			
												B			