



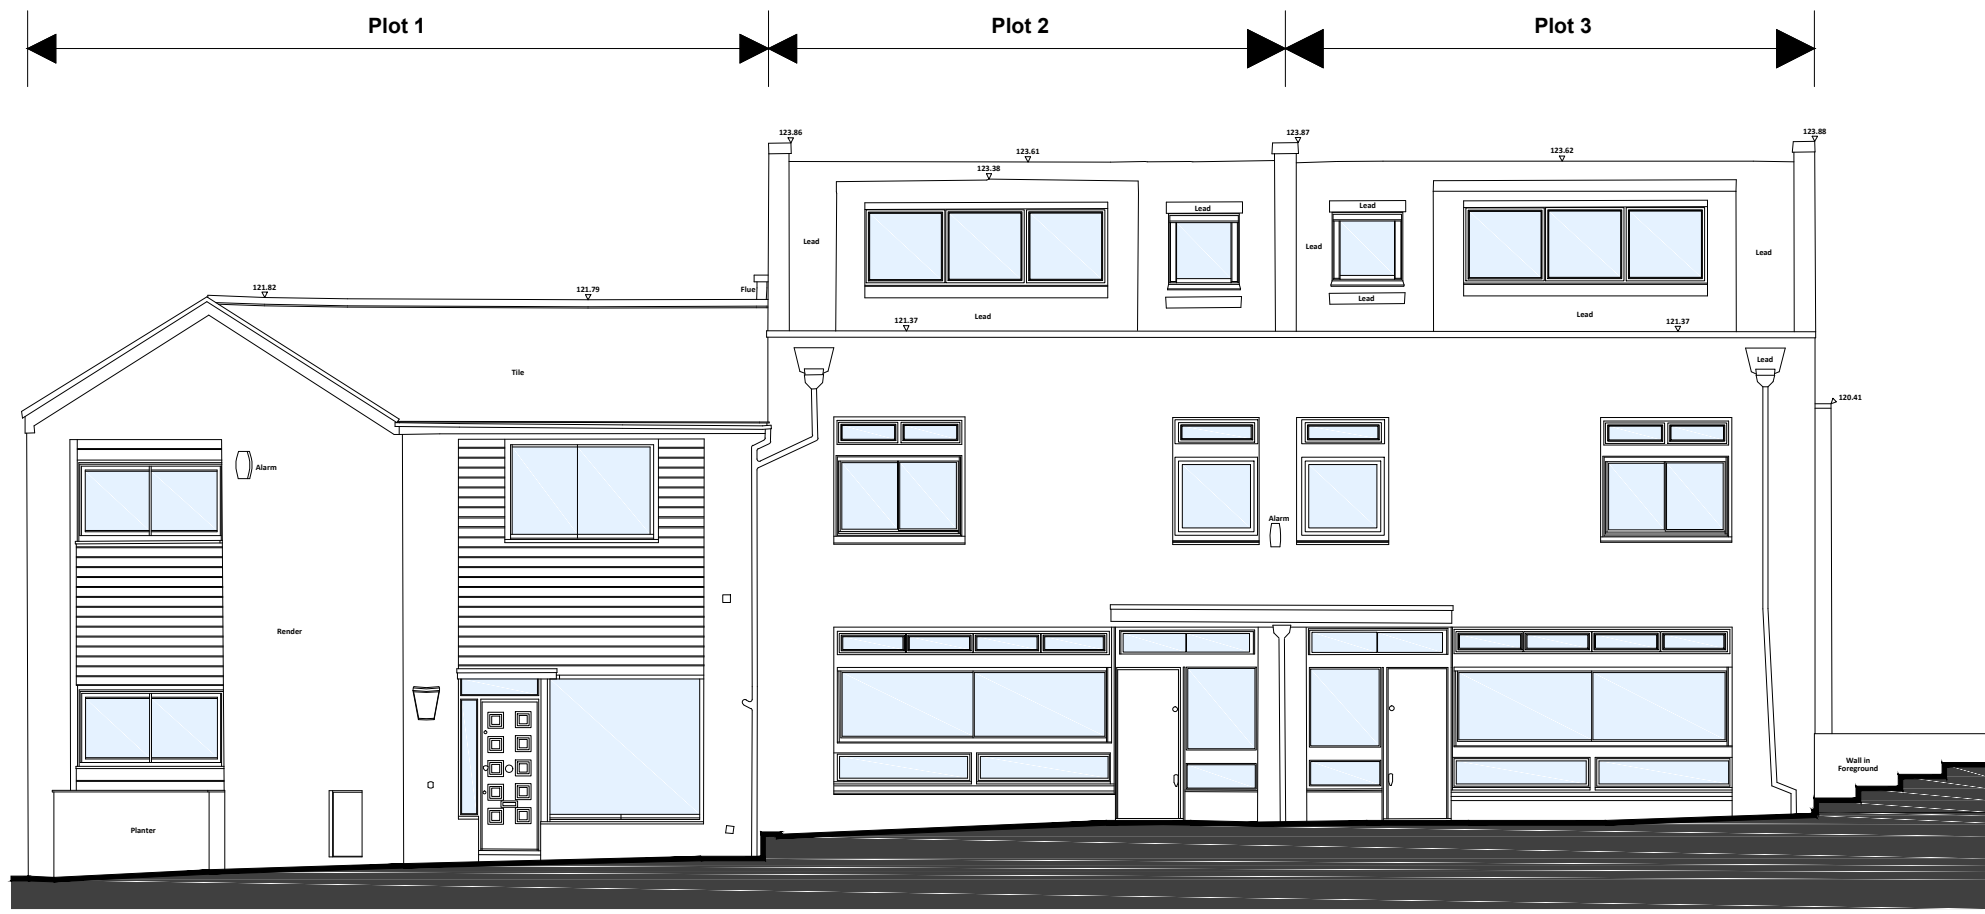


EXISTING EAST ELEVATION
Scale 1/100






EXISTING SOUTH ELEVATION
Scale 1/100

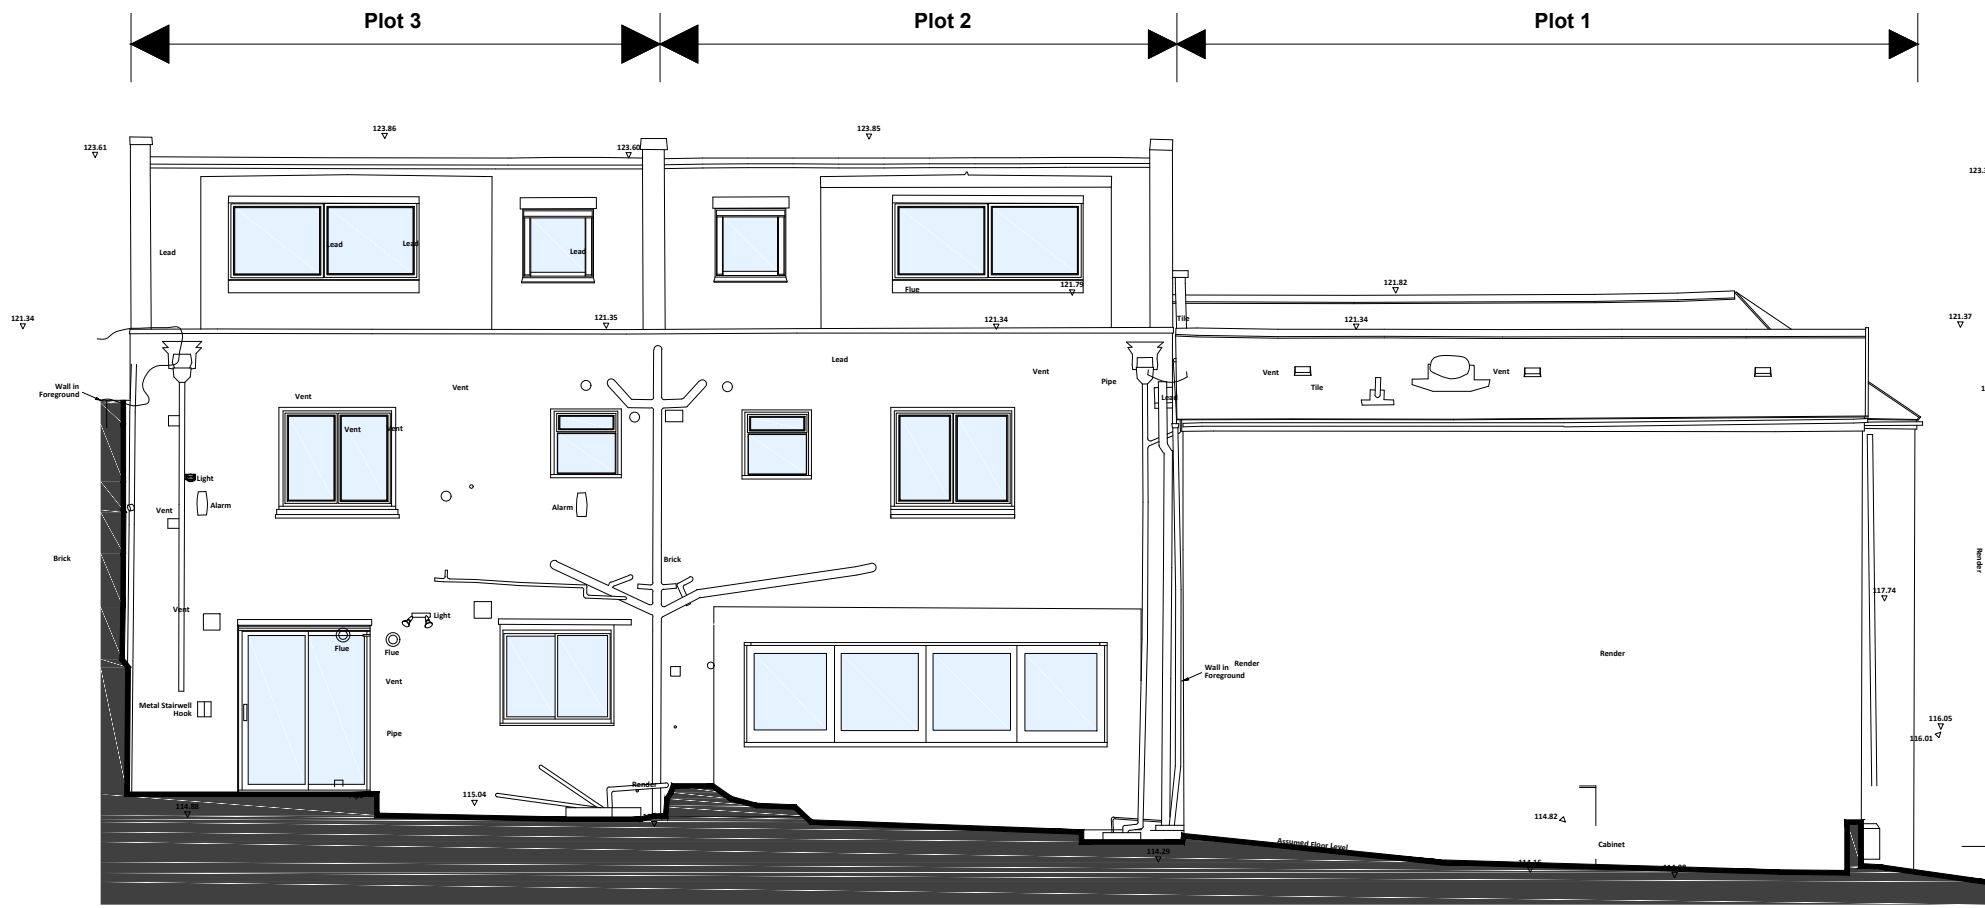

EXISTING WEST ELEVATION
Scale 1/100

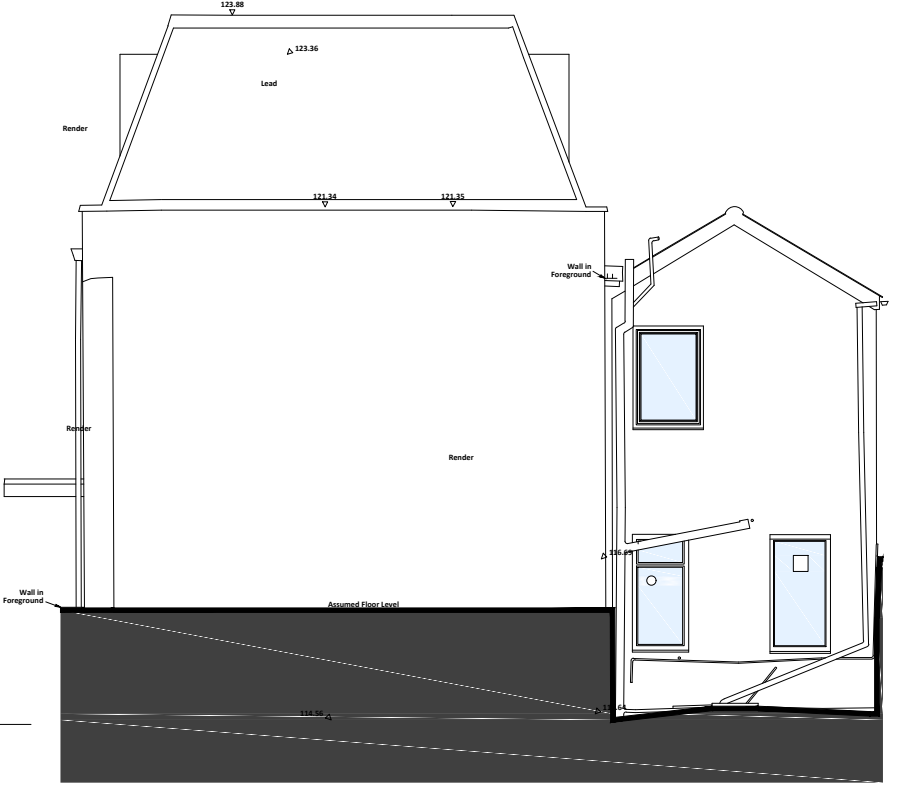

EXISTING NORTH ELEVATION
Scale 1/100

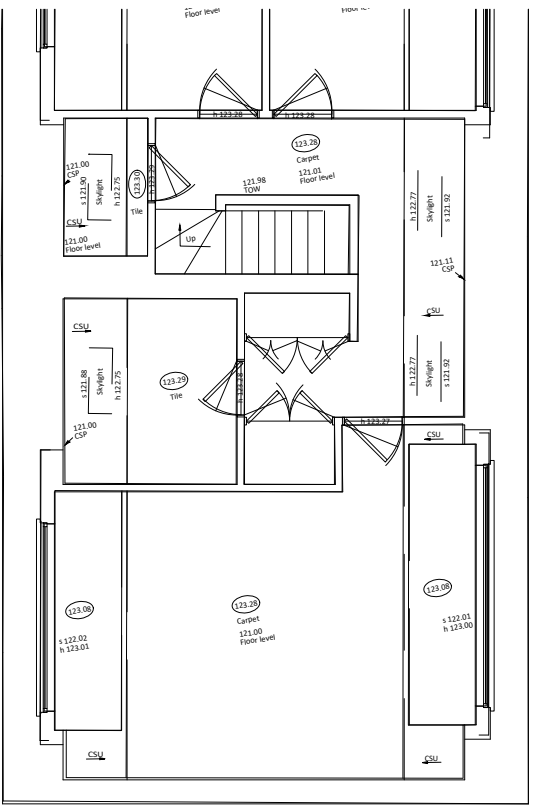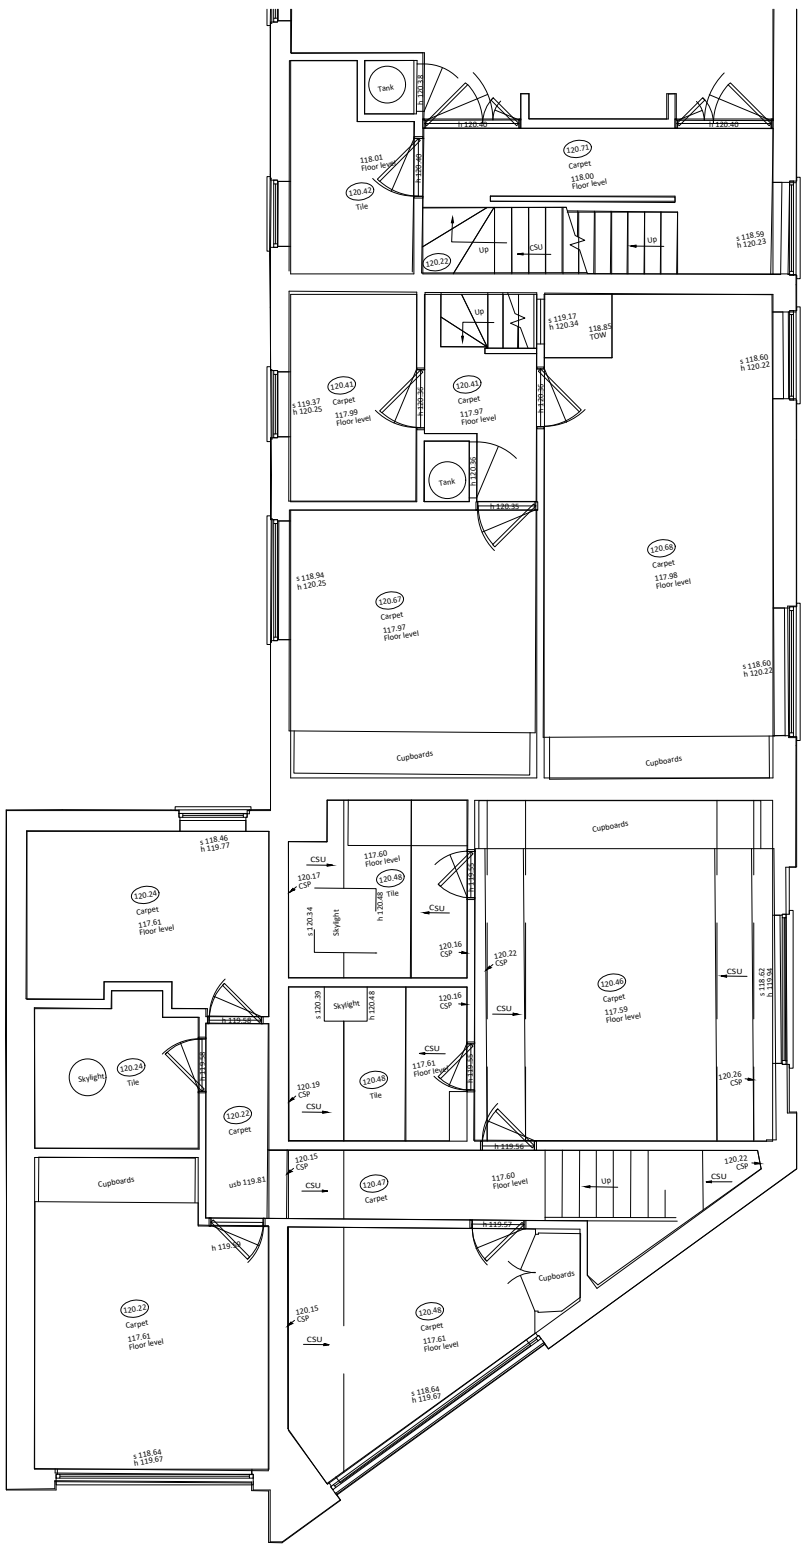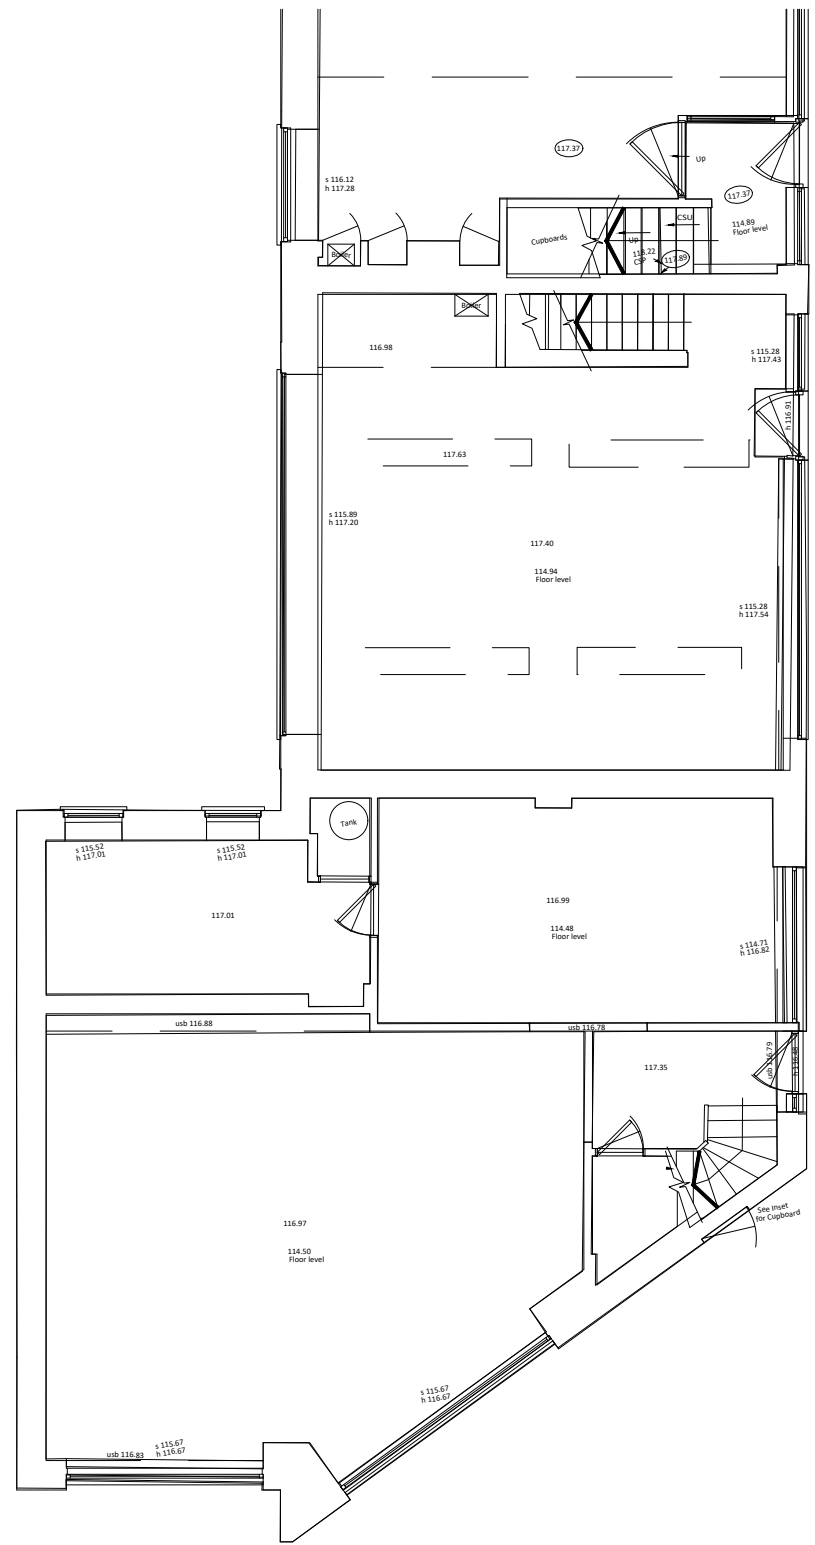

do not scale from this drawing
use dimensions only, all discrepancies to
be reported to the architect
copyright reserved.
This drawing may only be used for the
client and location specified, it may not
be copied or disclosed to any third party
without prior written permission from
rickett architects ltd.

1:100 0 1 2 3 4 5m



		a		21.09.21		titleblock amended	
		b		09.08.21		issued for retrospective planning application	
dwg no	dim		2002	S3	002	b	
	Messrs Dimant						
client project	No1						
	Oak Park Mews						
title	Hamstead						
	pre existing floor plans and elevations						
date	03.21		scale		1:100		
drawn	dr		check		A1		
	studio@rickett.co.uk		size		stage		