

**NOTES:**  
 This drawing is copyright. This drawing must not be scaled. Figured dimensions, levels etc. are only to be used. Any inaccuracies, etc. must be notified to the architectural designer. Detail drawings and larger scale drawings take precedence over smaller scaled drawings.

PROJECT ADDRESS:  
**29 STEELE'S RD  
 CAMDEN  
 LONDON, NW3 4RE  
 UNITED KINGDOM**

CLIENT:  
**Barbara Rauber  
 Andrei Brasoveanu**  
 London, UK

**NEIHEISER ARGYROS**  
 ARCHITECTURAL DESIGNER  
 59 Lonsdale Rd  
 London, W6 6RA, UK  
 Tel +44 (0) 203 204 0288  
 www.neiheiserargyros.com

REV. NO.	D.I. NO.	DATE	DOCUMENT ISSUE
01		2021.09.22	Revision 1
00		2021.06.09	Planning Application




DRAWN: **GF** PROJECT #: **ST**  
 CHECKED: **XA** SCALE: **1:100**  
 DOCUMENT SIZE: **A3** DATE: **2021.09.22**

SHEET:  
**PROPOSED  
 EAST ELEVATION**

**A2.5**

DOCUMENT #:  
 \*\*

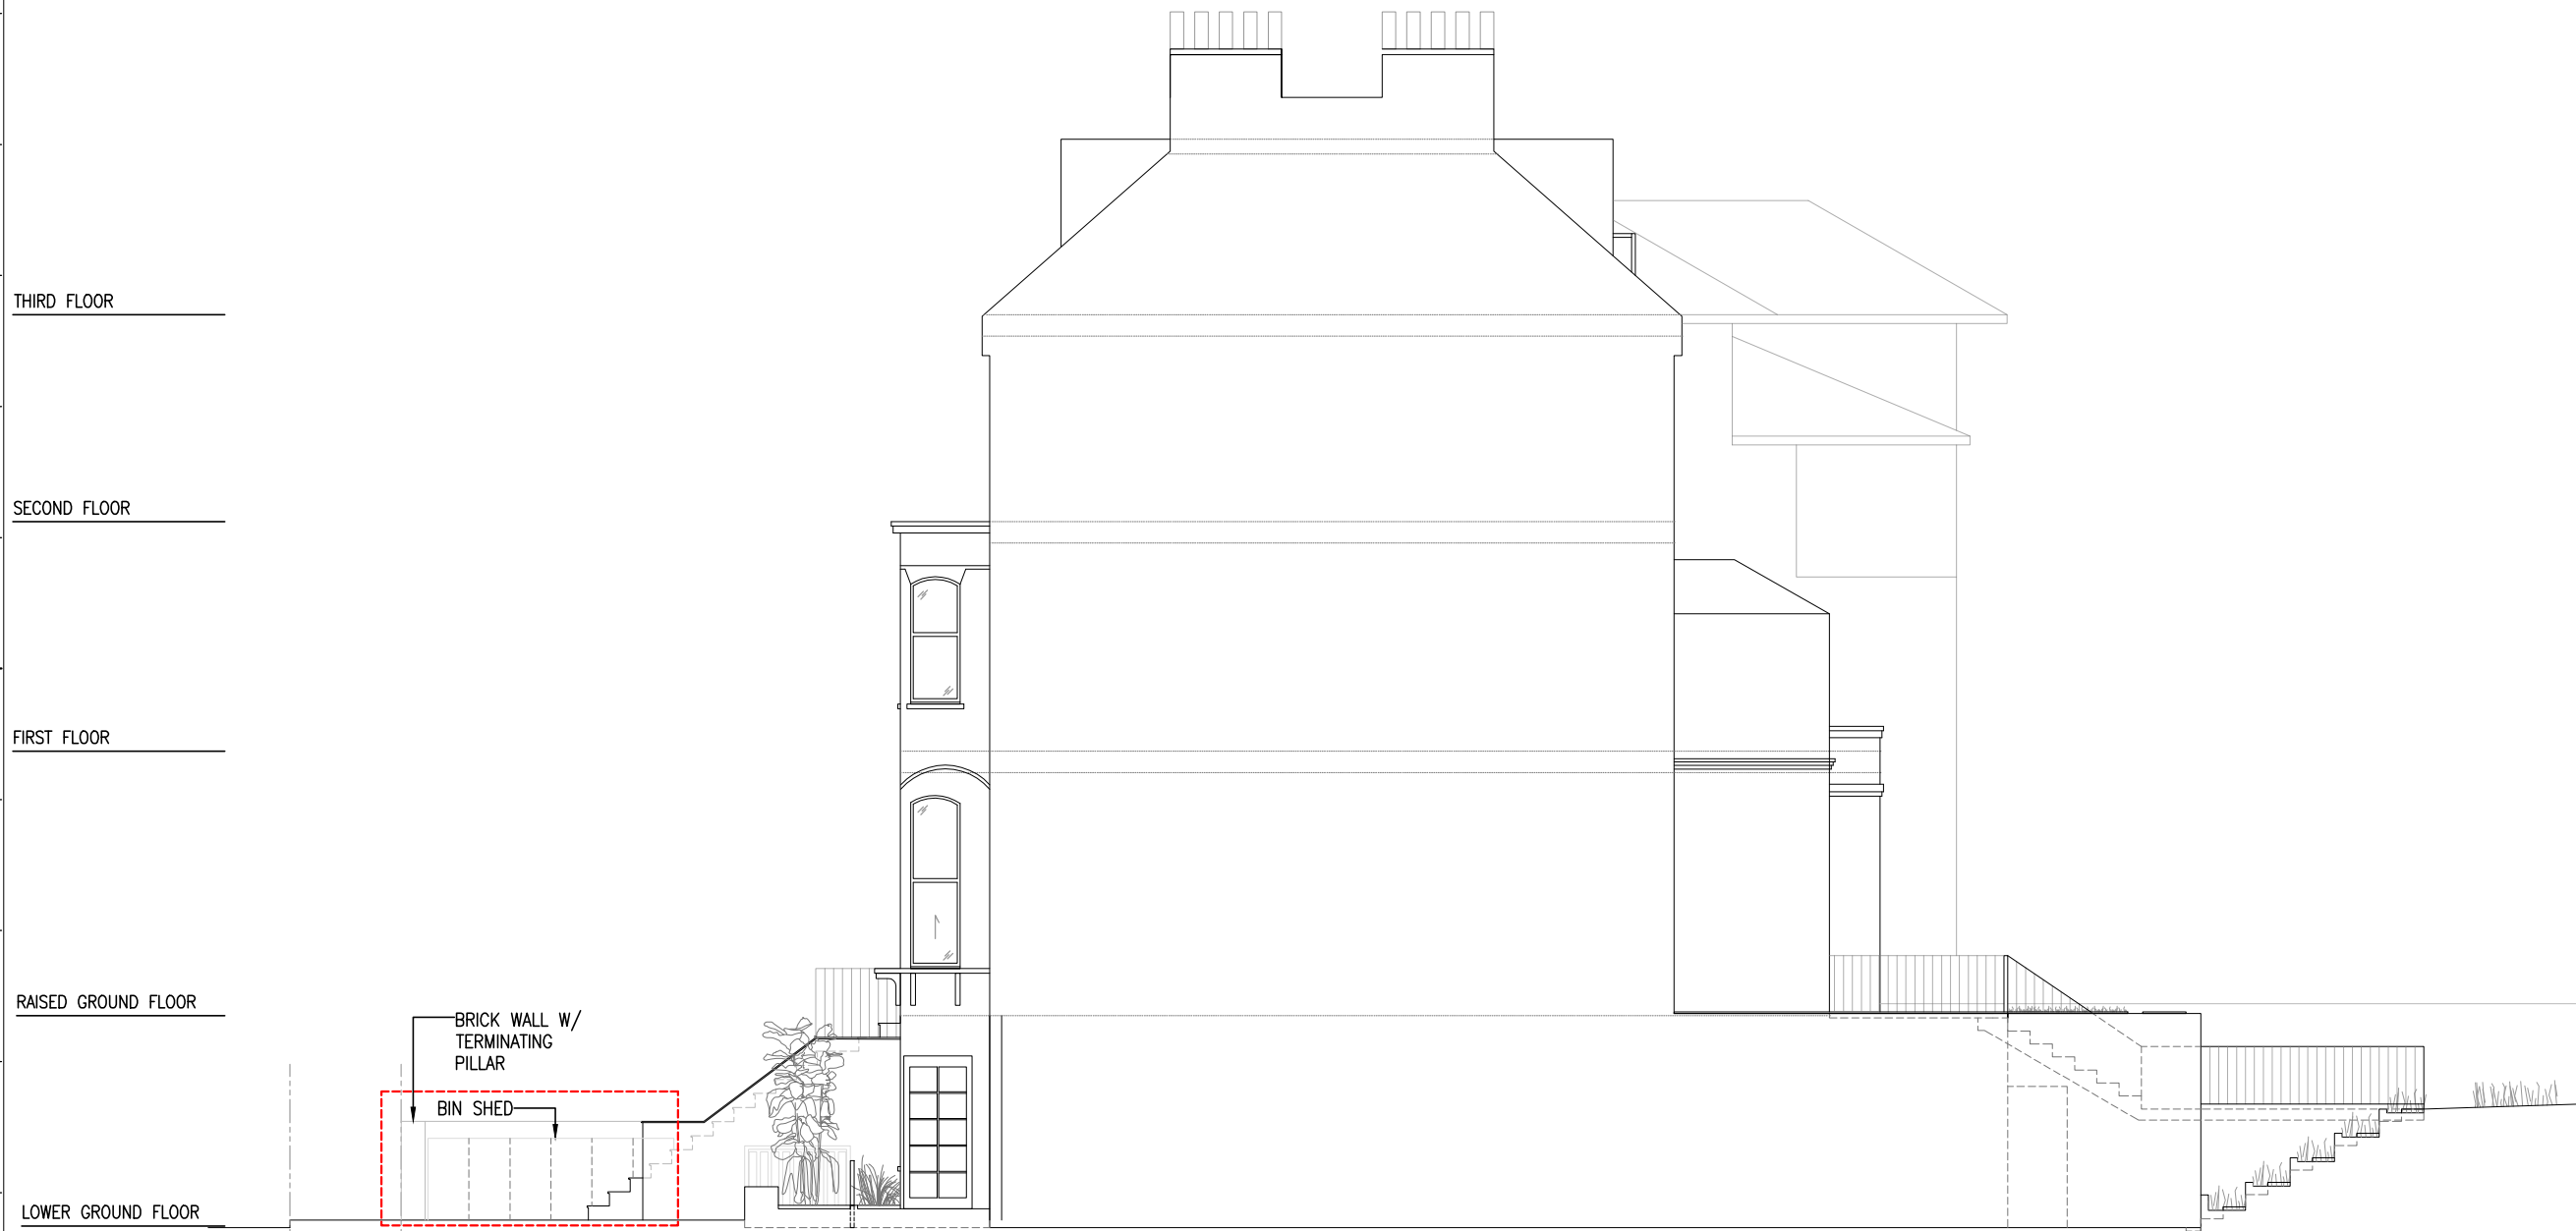

THIRD FLOOR

SECOND FLOOR

FIRST FLOOR

RAISED GROUND FLOOR

LOWER GROUND FLOOR

BRICK WALL W/  
 TERMINATING  
 PILLAR

BIN SHED

STEELE'S ROAD

PUBLIC FOOTPATH

01 PROPOSED EAST ELEVATION  
 SCALE: 1:100

