




SIGN SIDE ELEVATION 1:10

SIGN FRONT ELEVATION 1:10

DESIGNERS SKETCH, SHOWING LOGO GRAPHICS - N.T.S

INTEGRAL LED 60w PERFORM
HIGH BAY LIGHT - 7800 lumens
- N.T.S

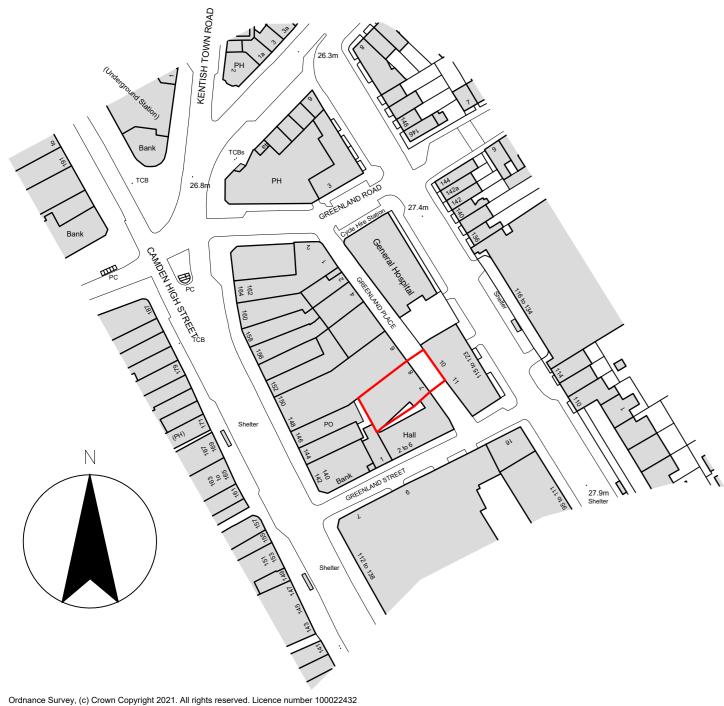





**SITE LOCATION PLAN - 1:1250** 

FRONT ELEVATION OF BUILDING - 1:100







Project: Proposed external lighting /

signage

Address: Alexandra Ciardi House, 7-8 Greenlands Place, London, NW I

OAP

lient: The Lighthouse

Drawing: Proposed Elevation and Details

Job Ref: | 1603L | Date: | 15/07/2 |

Drawn By: MAC Check By: DPB

Scale: 1:100, 1:10 Drawing No:

1:1250

Paper Size: Al

MEMBER OF THE CHARTERED INSTITUTE OF BUILDING
MEMBER OF THE CHARTERED INSTITUTE OF ARCHITECTURAL TECHNOLOGISTS
AFFILIATE MEMBER OF THE ROYAL INSTITUTE OF BRITISH ARCHITECTS



