




PROPOSED WEST ELEVATION

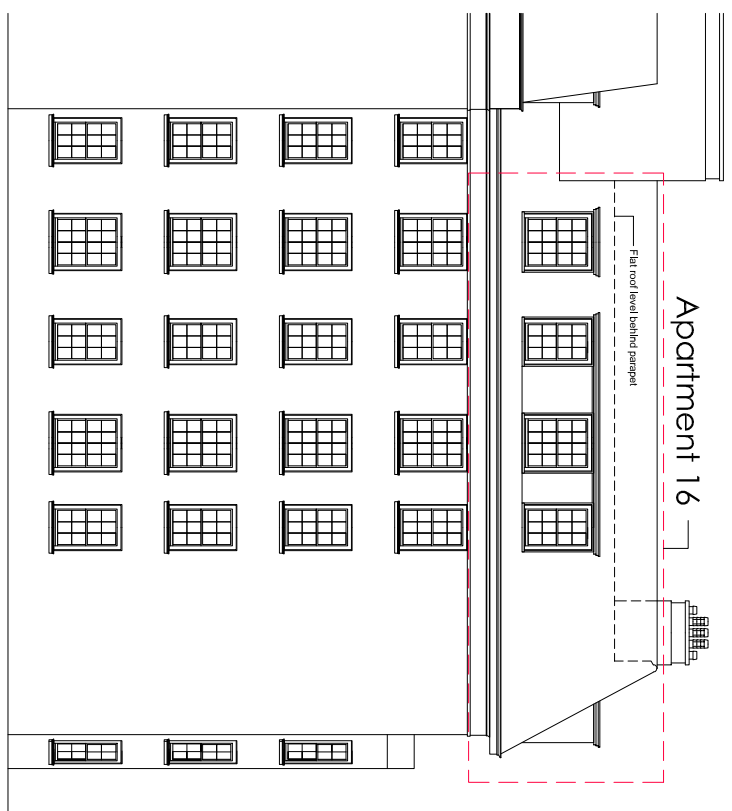

PROPOSED EAST ELEVATION

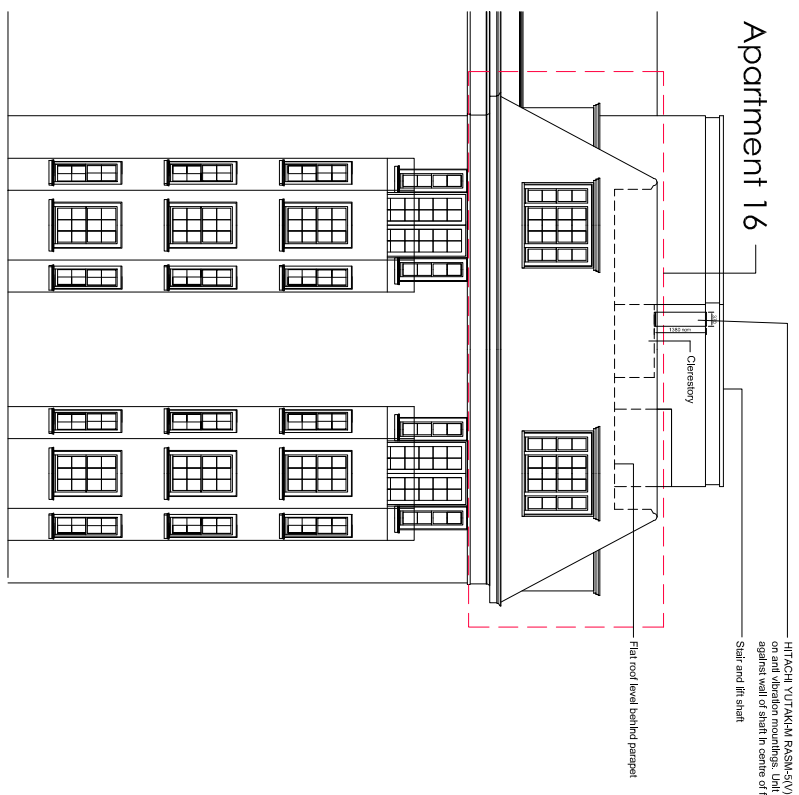

PROPOSED NORTH ELEVATION

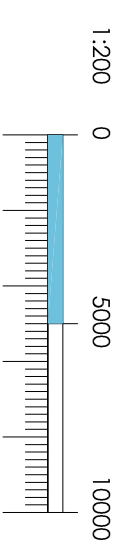

Complete Access and Egress  
All dimensions to be confirmed by the Contractor prior to commencement of the works.

| Revisions |             |
|-----------|-------------|
| No.       | Description |
|           |             |
|           |             |
|           |             |
|           |             |

|  |  |
|--|--|
| <p>Client: Mr D Esaki</p> <p>Project: Proposed Apartment (redubment)</p>   | <p>Date: October 2019</p> <p>Project No: 19/25</p> <p>Sheet No: P-206</p> <p>Scale: 1:200 @ A3</p> |
| <p>ANDREW NEIL ASSOCIATES LTD<br/>         CHARTERED ARCHITECTS AND DESIGNERS<br/>         18, 19, 20, 100</p> |  |