


1 EXISTING & DEMOLITION SOUTH ELEVATION

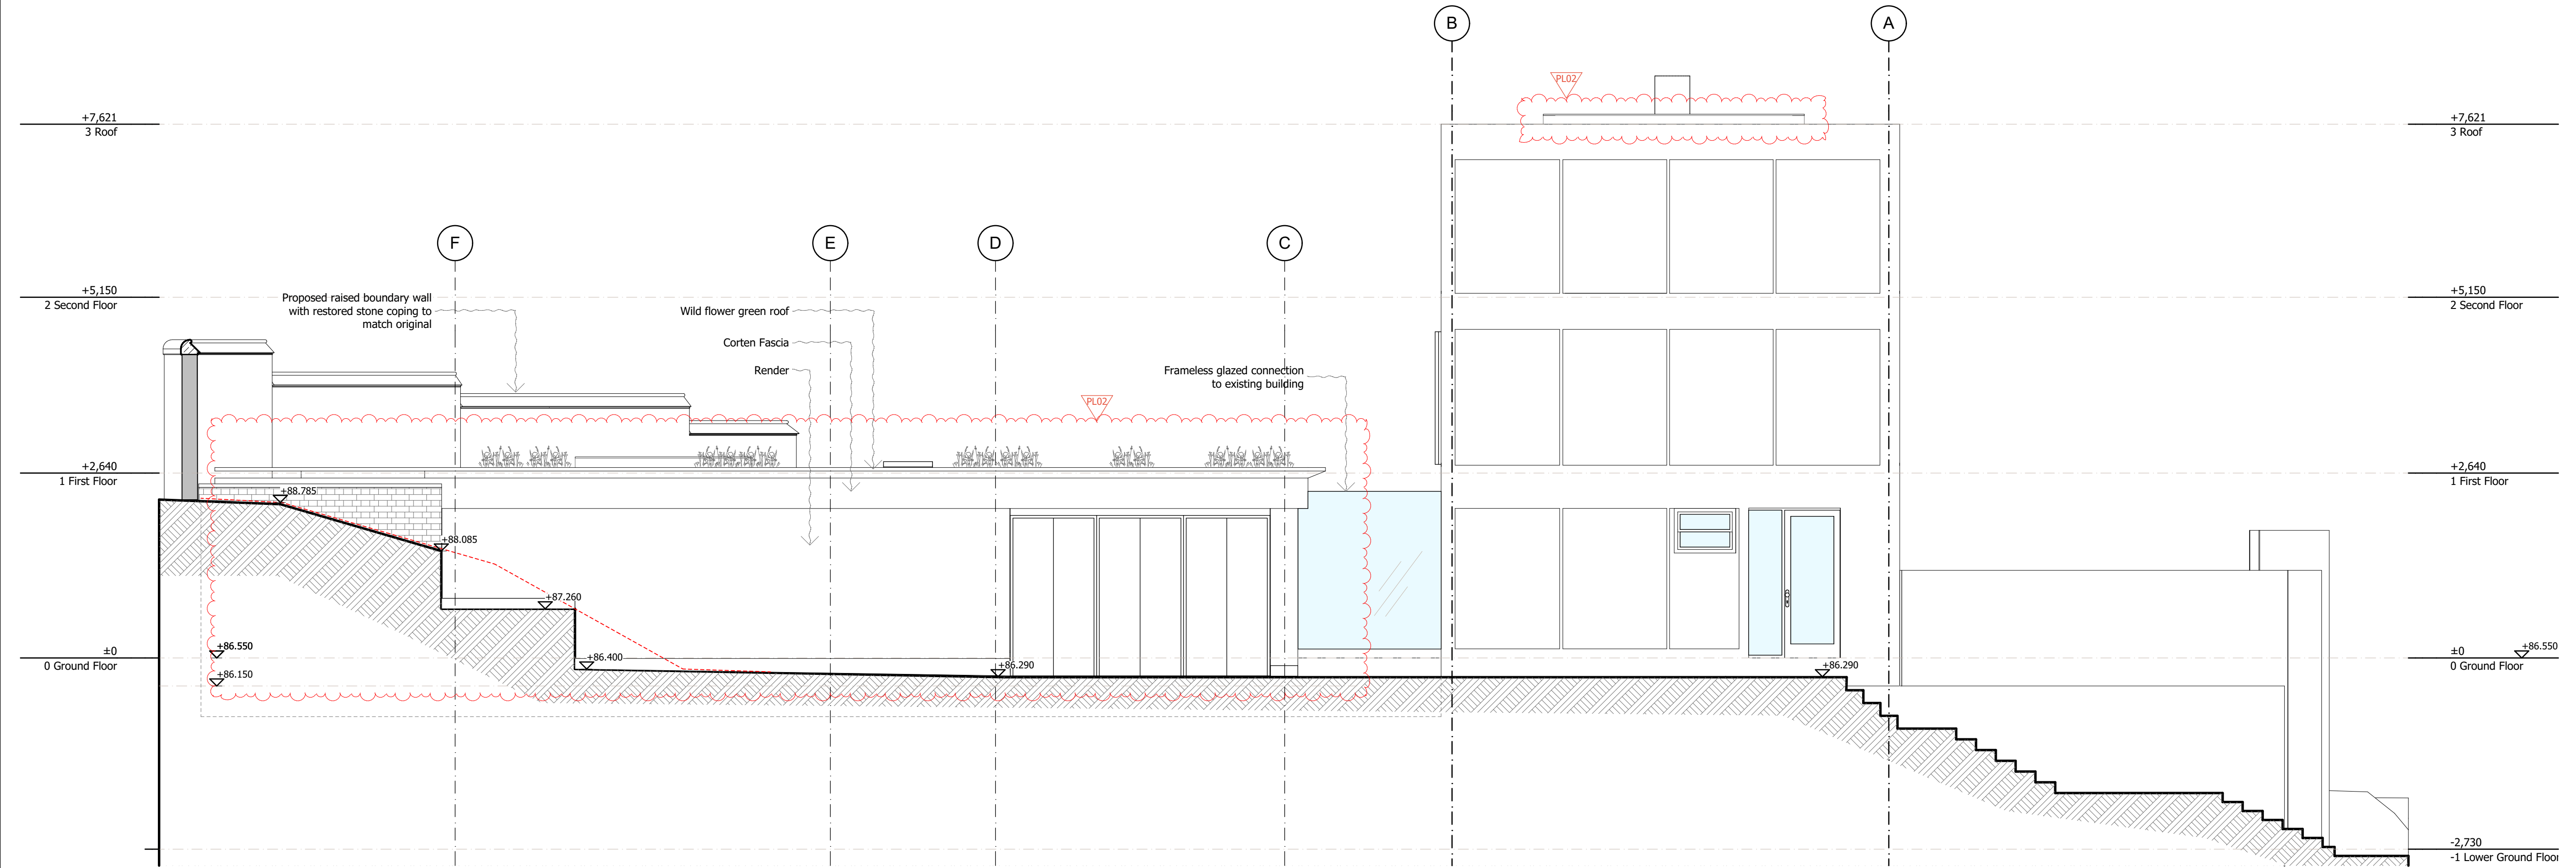

2 PROPOSED SOUTH ELEVATION

DO NOT SCALE FROM THIS DRAWING

Figured dimensions only are to be taken from this drawing. All dimensions are to be checked on site before any work is put in hand. If in doubt, ask.

All SHH drawings to be read in conjunction with relevant SHH Finishes, Sanitaryware, Lighting & Ironmongery schedules.

Any discrepancies to be highlighted to SHH prior to procurement and in good time.

Copyright © Spence Harris Hogan Limited 2017
Registered in England & Wales. Registered No. 261 0615
SHH is the trading name of Spence Harris Hogan Limited

Legends & Notes:

PL05	17.09.2021	Section 73 - Amendments	cv
Rev	Date	Descriptor	Athr.

shh

Architecture & Interior Design

RIBA  MEMBER

Chartered Practice

1 Vencourt Place, Ravenscourt Park
Hammersmith, London W6 9NU
Phone +44 (0) 20 8600 4171 Email info@shh.co.uk
shh.co.uk

Project:

Winter House
81 Swain's Lane
N6 6PJ
Client:
Plum Projects Ltd

Drawing Title:
200 Elevations

Proposed South Elevation

(Project number)\DWG number_Revision:	Checked:
(828)203_PL02	