



DO NOT SCALE FROM THIS DRAWING

Figured dimensions only are to be taken from this drawing. All dimensions are to be checked on site before any work is put in hand. If in doubt, ask.


All SHH drawings to be read in conjunction with relevant SHH Finishes, Sanitaryware, Lighting & Ironmongery schedules.

Any discrepancies to be highlighted to SHH prior to procurement and in good time.

Copyright © Spence Harris Hogan Limited 2015
Registered in England & Wales. Registered No. 261 0615
SHH is the trading name of Spence Harris Hogan Limited

Legends & Notes:

1 SCALE 1:50 @ A1
EXISTING NORTH ELEVATION

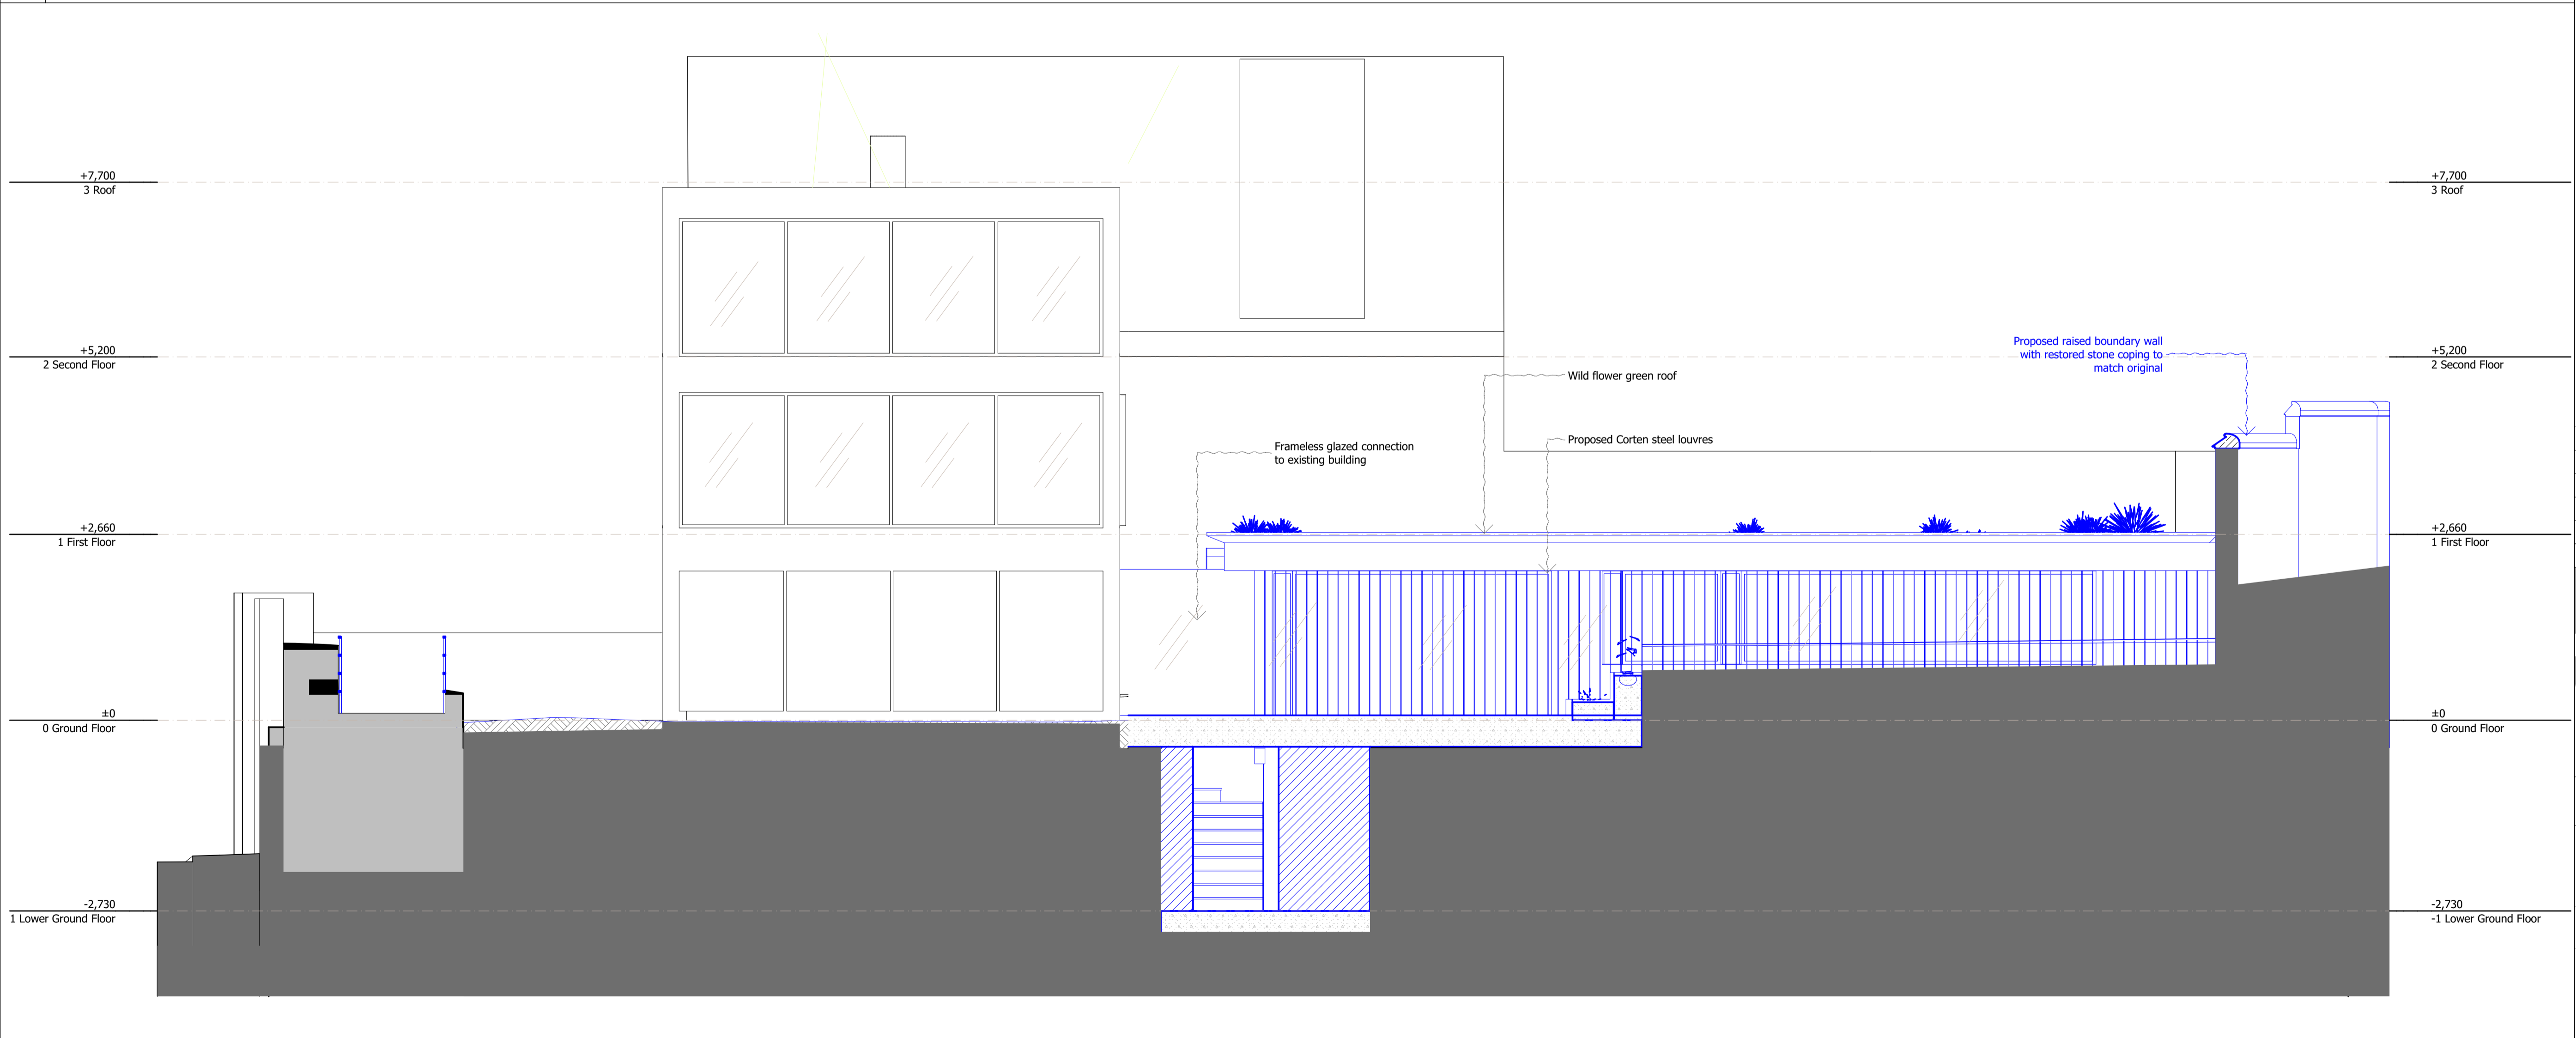

2 SCALE 1:50 @ A1
PROPOSED NORTH ELEVATION

Rev	Date	Descriptor	Athr.
PL01	21.09.2021	Reissued as consented drawing	CV
PL01	12.06.18	Issued for Planning Approval	AK

shh
SHHARCHITECTS|INTERIORDESIGNERS
RIBA MEMBER
Chartered Practices

1 Vencourt Place, Ravenscourt Park
Hammersmith, London W6 9NJ
Phone +44 (0) 20 8600 4171 Email info@shh.co.uk
shh.co.uk

Project:
Winter House
81 Swain's Lane
N6 6PJ
Client:
Plum Projects Ltd

Drawing Title:
200 Elevations

Consented North Elevation

(Project number)\DWG number_Revision:	Checked:
(828)201_PL01	