


NOTES

ALL DIMENSIONS TO BE CHECKED ON SITE PRIOR TO ANY FABRICATION & COMMENCEMENT OF WORKS

Drawing not to be scaled. Dimensions indicated must be checked on site before manufacture by contractor, any discrepancy should be reported immediately.

KEY

- 3660 — DENOTES HEIGHT TO CEILING FROM FINISHED FLOOR LEVEL.
- FC=620 — DENOTES HEIGHT TO TOP OF WINDOW CILL FROM FINISHED FLOOR LEVEL.
- CH=2840 — DENOTES HEIGHT TO TOP OF WINDOW HEAD FROM CILL LEVEL
- DH=2000 — DENOTES HEIGHT TO DOOR HEAD FROM FINISHED FLOOR LEVEL.

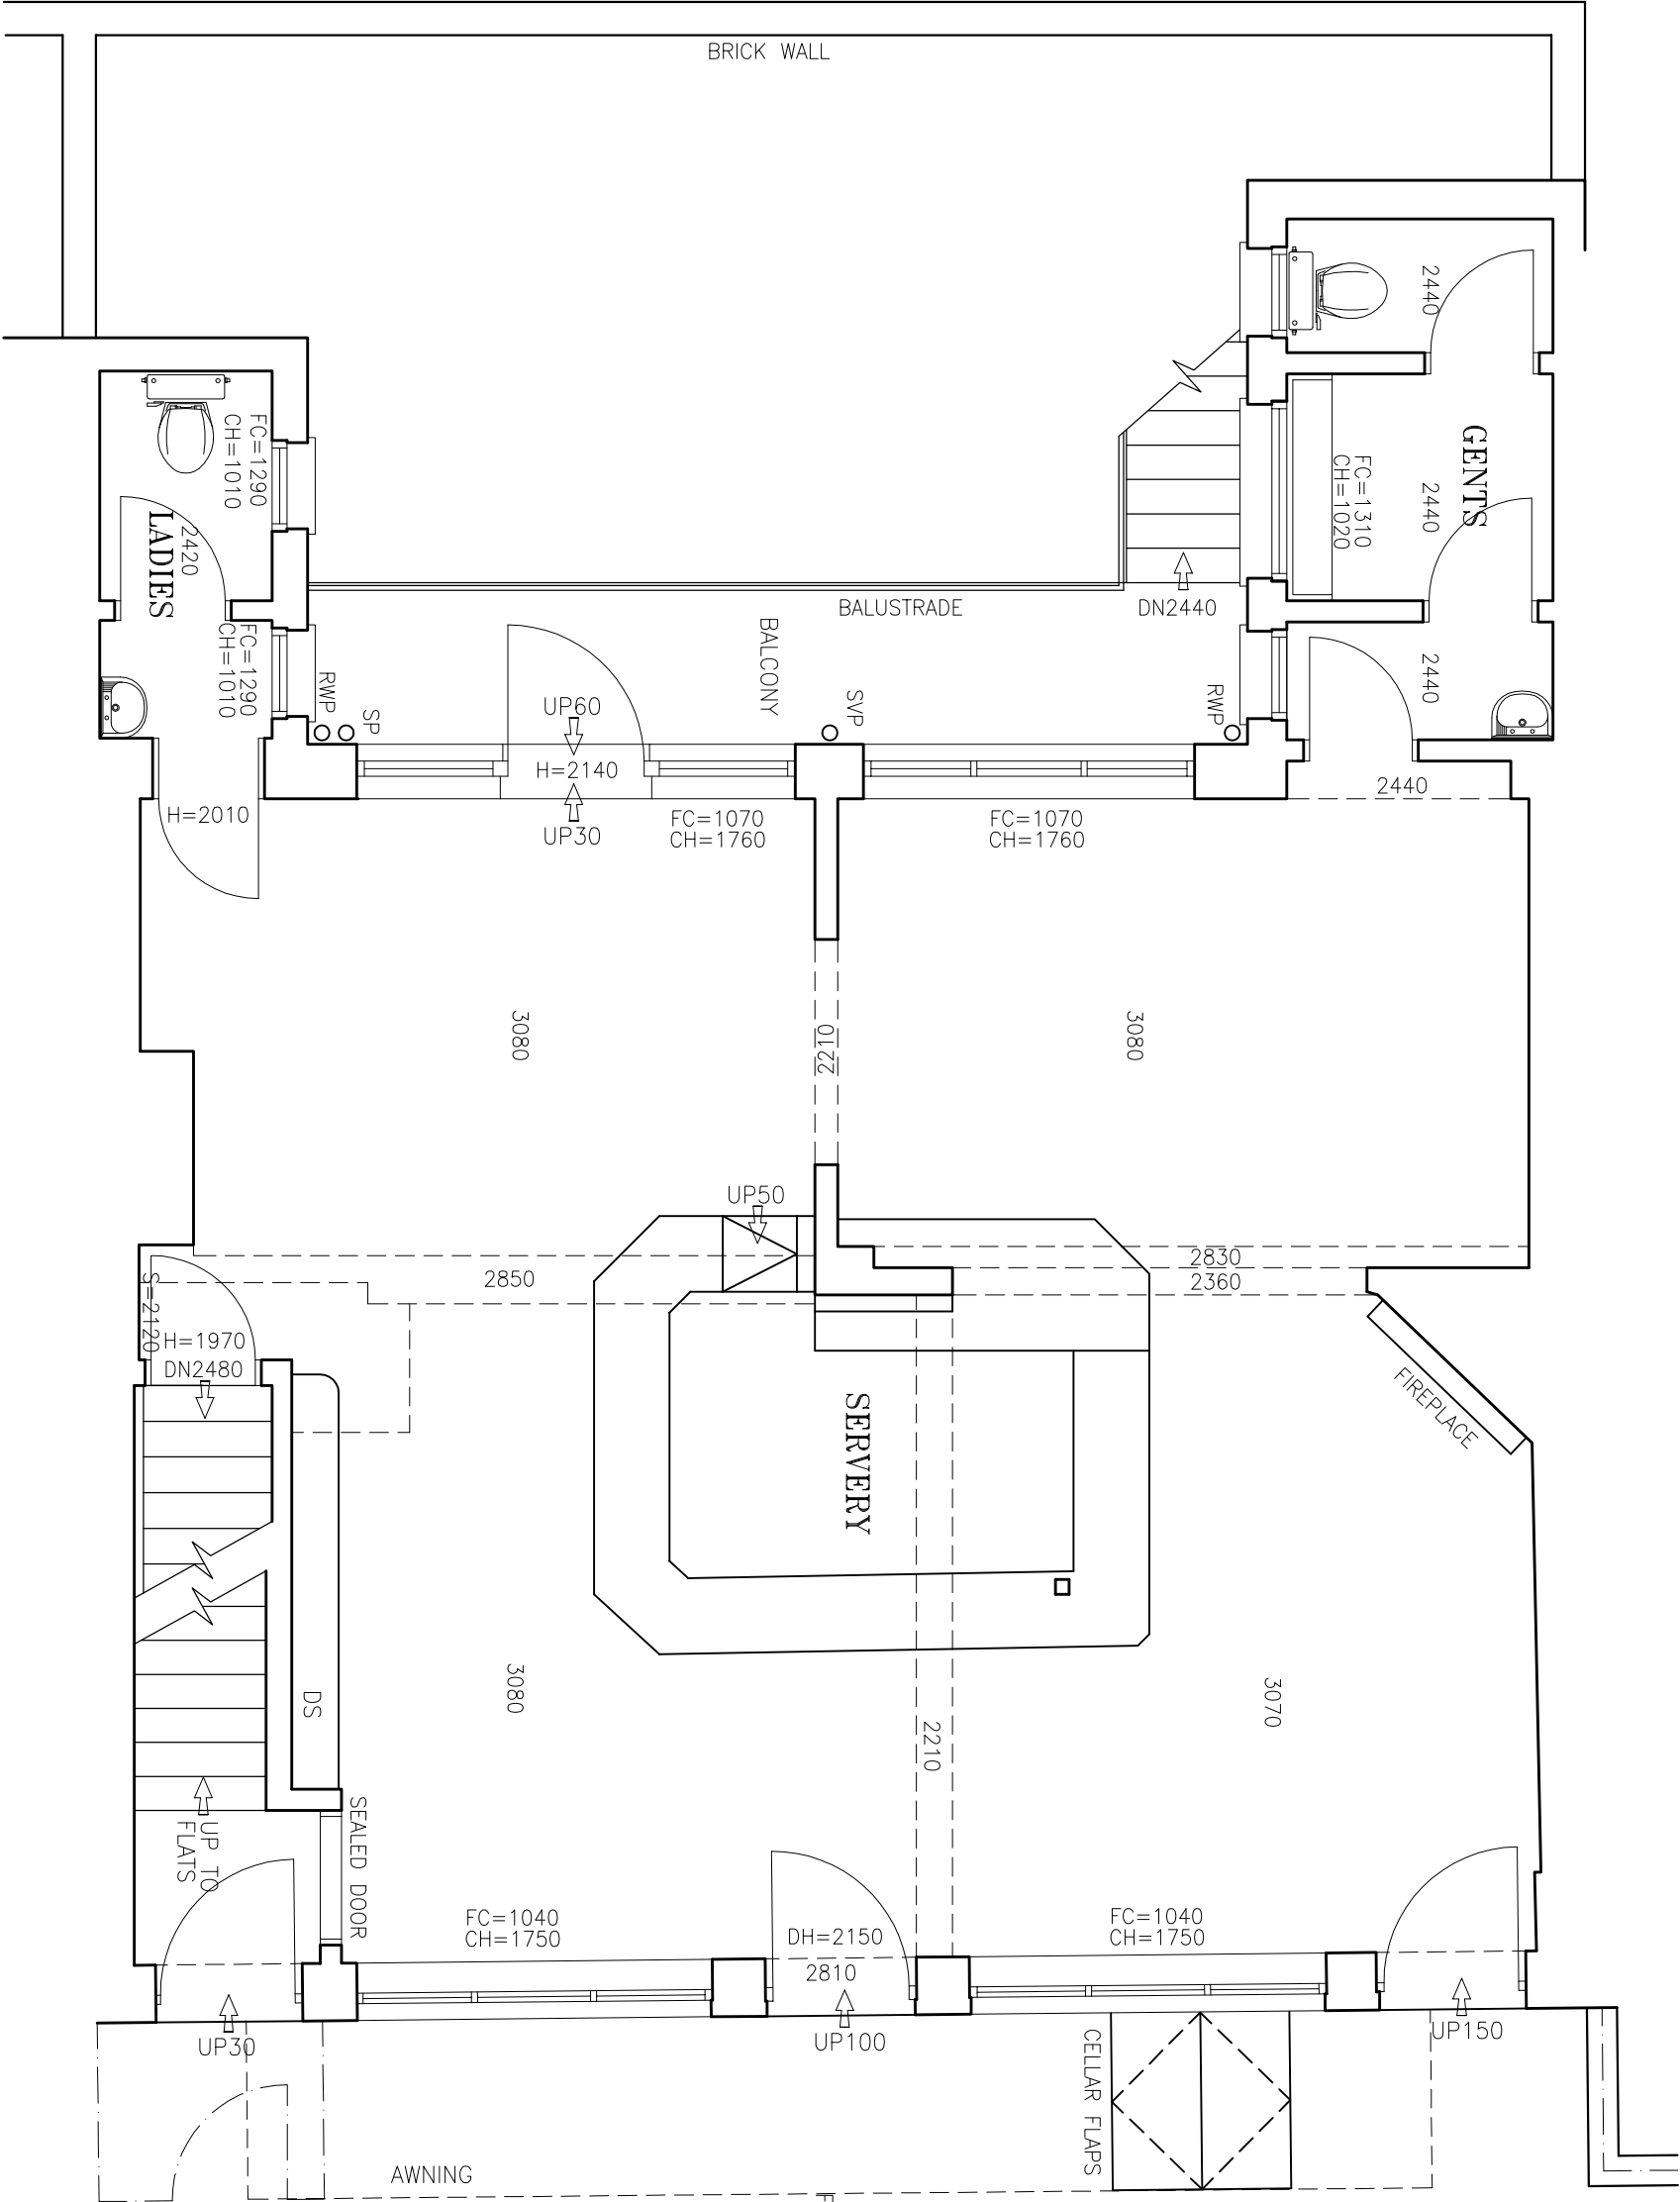

GROUND FLOOR PLAN

PROJECT		ROSE & CROWN	
DESCRIPTION		71-73 TORRIANO AVENUE	
		LONDON NW5 2SG	
SCALE		1:50@A3	
DRAWN		NJR	
		DATE	
		JUNE 2014	
		DWG No	
		C191/14/01	
		48 Heath Park Road, Romford, Essex. RM2 5UH	
		e: mail@njrouse.co.uk	
		www.njrouse.co.uk	
		tel: 01708 442170	
		m: 07958 790207	