






BASEMENT

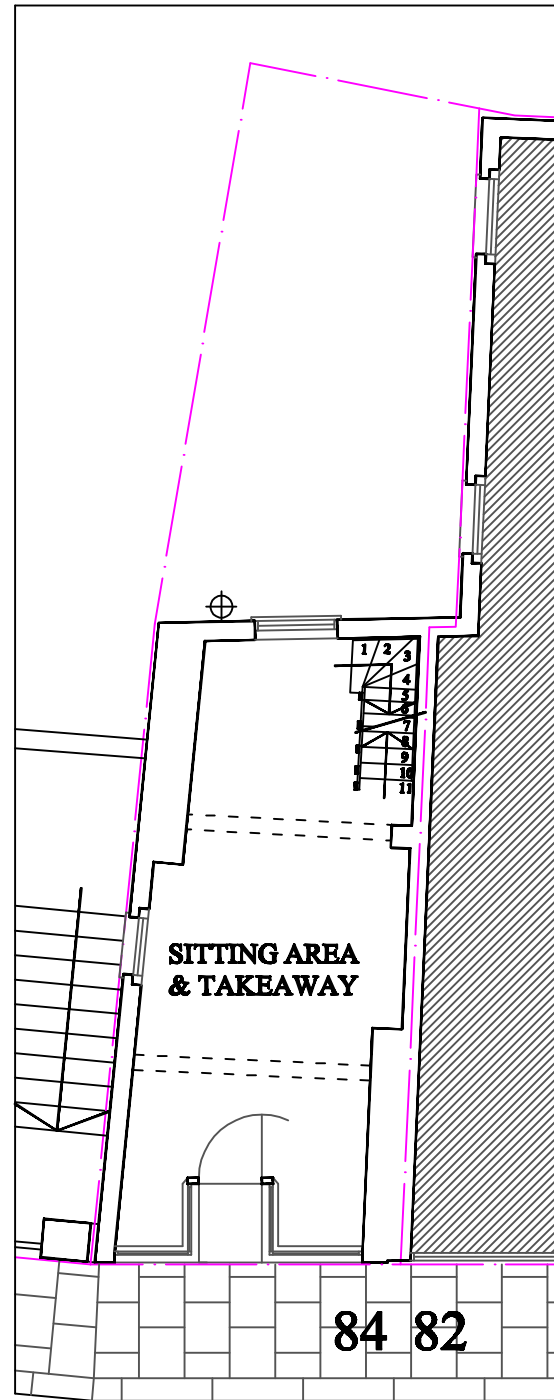

GROUND FLOOR

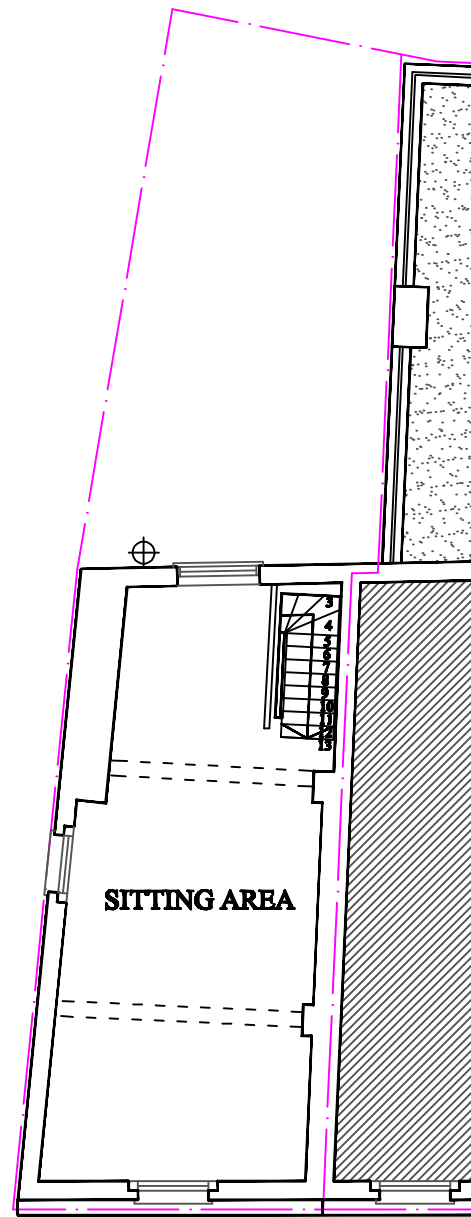

FIRST FLOOR

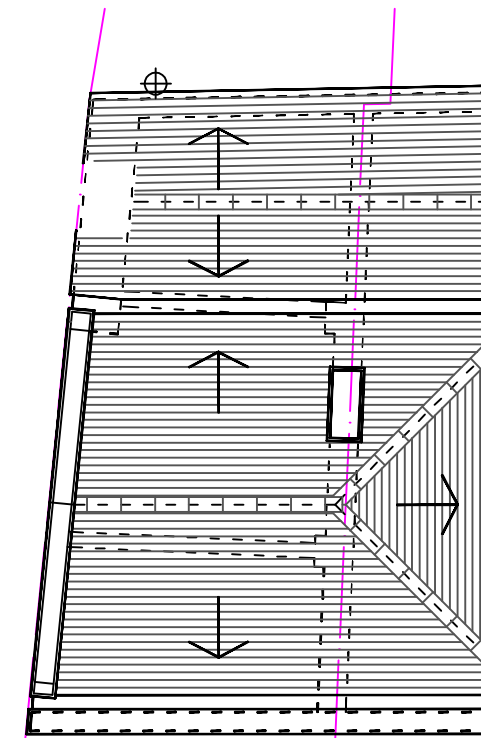

ROOF PLAN

84 82

84 82

84 82

84 82

© 2020
B. L. BHARADIA, DR.Arch.M.Arch.,
 17 POPE CLOSE,
 FELTHAM,
 MIDDX. TW14 9PQ.
 bharadia.bharat@yahoo.co.uk
 tel; 07913 536633tel

PROJECT
84 HEATH STREET,
 HAEMPSTEAD,
 LONDON NW3 IDN.

DRAWING TITLE
EXISTING & PROPOSED PLANS

STATUS
PLANNING

SCALE
1:50 @ A3

BY
BB

DATE
23.06.2020

CHECKED BY
BB

DRAWING NO.
2020(AR)70-01

REV.
--

