

THIS DRAWING IS THE COPYRIGHT OF U.D AND MUST NOT BE COPIED, REPRODUCED OR USED IN ANYWAY WITHOUT WRITTEN PERMISSION AND CONSENT OF U.D.

ALL DIMENSIONS IN MILLIMETERS AND TO BE CHECKED ON SITE PRIOR TO COMMENCEMENT.

Builder to verify all dimensions, heights and levels prior to commencement of work.

No works to be commence on site without the approval of planning permission and conditions from the local authority.

THESE DRAWINGS HAVE BEEN MADE FOR PLANNING PERMISSION.

■ Site

Proposal:	Pavement Licence	
Project:	59 Endell Street London WC2H 9AJ	
Title:	Location Plan	
Scale Bar:		
Scale:	1:1250 @ A3	Client: Mohammed Alkhal
Date:	26/09/2021	Drawn: U.D
Checked:		Drawing No:



THIS DRAWING IS THE COPYRIGHT OF U.D AND MUST NOT BE COPIED, REPRODUCED OR USED IN ANYWAY WITHOUT WRITTEN PERMISSION AND CONSENT OF U.D.

ALL DIMENSIONS IN MILLIMETERS AND TO BE CHECKED ON SITE PRIOR TO COMMENCEMENT.


Builder to verify all dimensions, heights and levels prior to commencement of work.

No works to be commence on site without the approval of planning permission and conditions from the local authority.

THESE DRAWINGS HAVE BEEN MADE FOR PLANNING PERMISSION.

□ Site

Proposal: Pavement Licence	
Project: 59 Endell Street London WC2H 9AJ	
Title: Site Plan	
Scale Bar:	
Scale: 1:500 @ A3	Client: Mohammed Alakhal
Date: 26/09/2021	Drawn: U.D
Checked:	Drawing No:

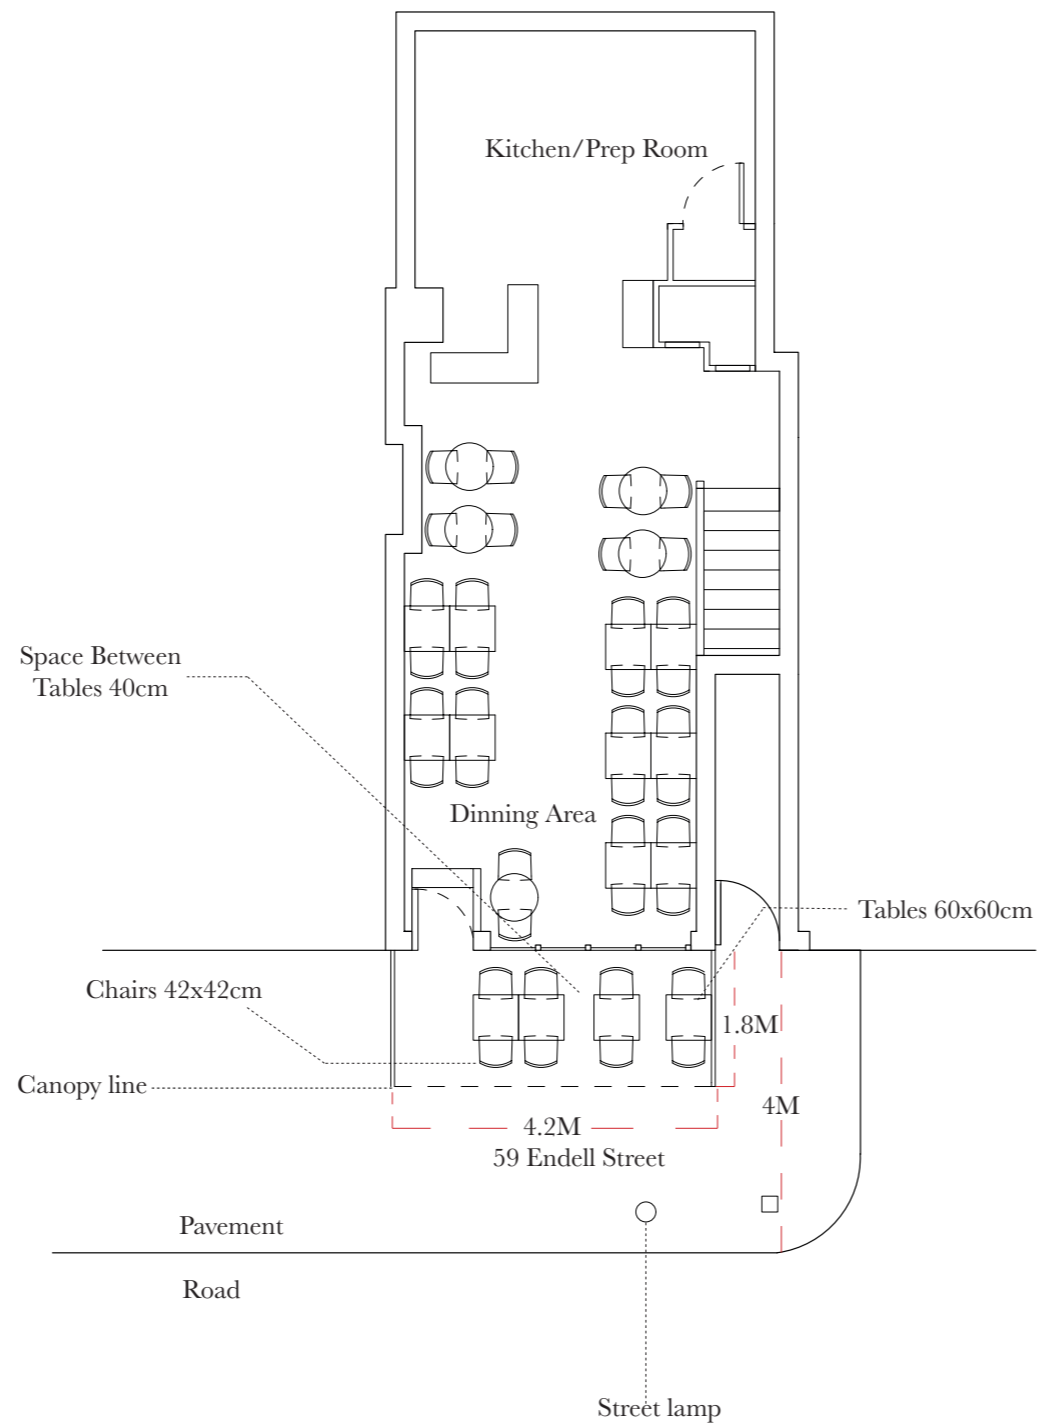

THIS DRAWING IS THE COPYRIGHT OF U.D AND MUST NOT BE COPIED, REPRODUCED OR USED IN ANYWAY WITHOUT WRITTEN PERMISSION AND CONSENT OF U.D.

ALL DIMENSIONS IN MILLIMETERS AND TO BE CHECKED ON SITE PRIOR TO COMMENCEMENT.

Builder to verify all dimensions, heights and levels prior to commencement of work.

No works to be commence on site without the approval of planning permission and conditions from the local authority.

THESE DRAWINGS HAVE BEEN MADE FOR PLANNING PERMISSION.

Proposal:	
Pavement Licence	
Project:	
59 Endell Street London WC2H 9AJ	
Title:	
Existing Plan	
Scale Bar:	
Scale:	Client:
1:100 @ A3	Mohammed Alakhal
Date:	Drawn:
26/09/2021	U.D
Checked:	Drawing No:


THIS DRAWING IS THE COPYRIGHT OF U.D AND MUST NOT BE COPIED, REPRODUCED OR USED IN ANYWAY WITHOUT WRITTEN PERMISSION AND CONSENT OF U.D.

ALL DIMENSIONS IN MILLIMETERS AND TO BE CHECKED ON SITE PRIOR TO COMMENCEMENT.

Builder to verify all dimensions, heights and levels prior to commencement of work.

No works to be commence on site without the approval of planning permission and conditions from the local authority.

THESE DRAWINGS HAVE BEEN MADE FOR PLANNING PERMISSION.

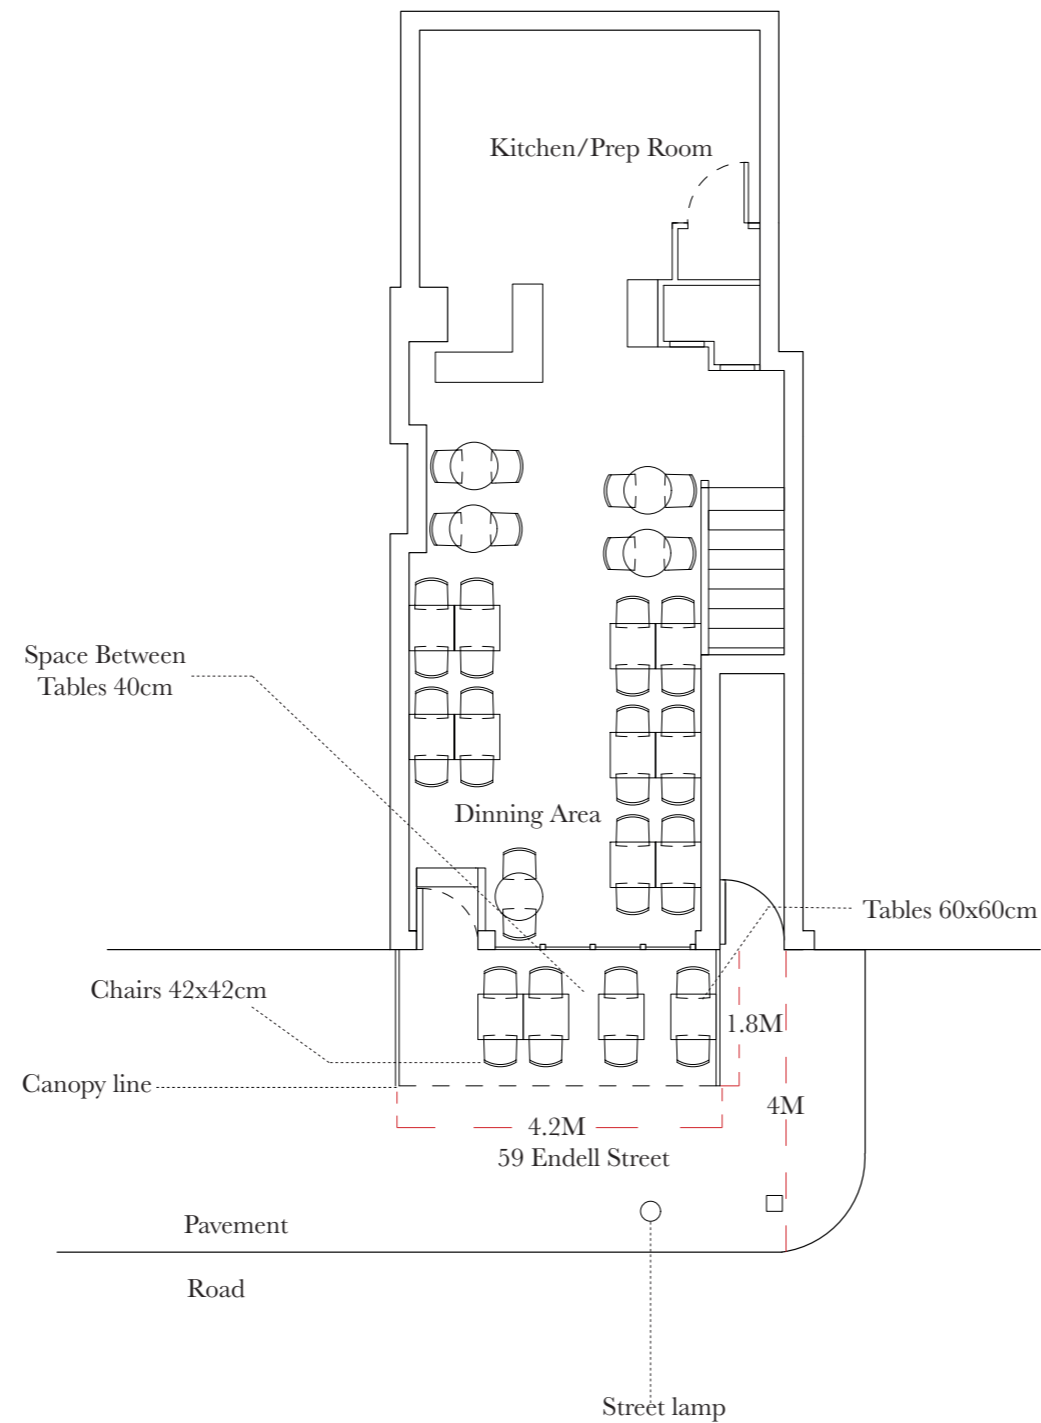

Proposal:
Pavement Licence

Project:
59 Endell Street
London
WC2H 9AJ

Title:
Proposed Plan

Scale Bar:

Scale: 1:100 @ A3	Client: Mohammed Alakhhal
----------------------	------------------------------

Date: 26/09/2021	Drawn: U.D
---------------------	---------------

Checked:	Drawing No:
----------	-------------