
## Shaded areas show where the vinyl posters will be located.

8

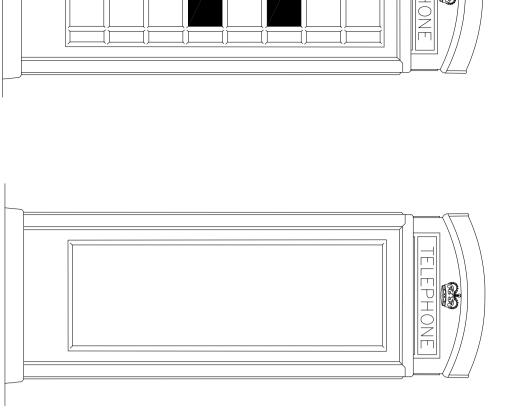





Side Elevation 2

Side Elevation 1


Rear Elevation

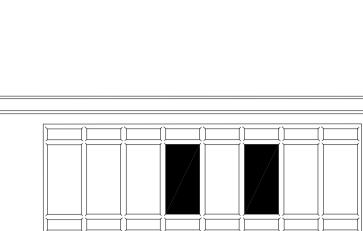

@ 1:20 **Proposed Rear Elevation** 

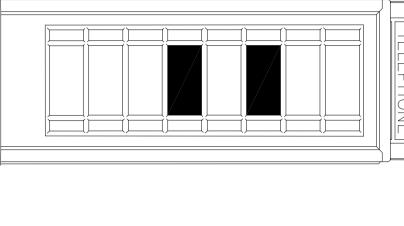

Proposed Front Elevation @ 1 : 20

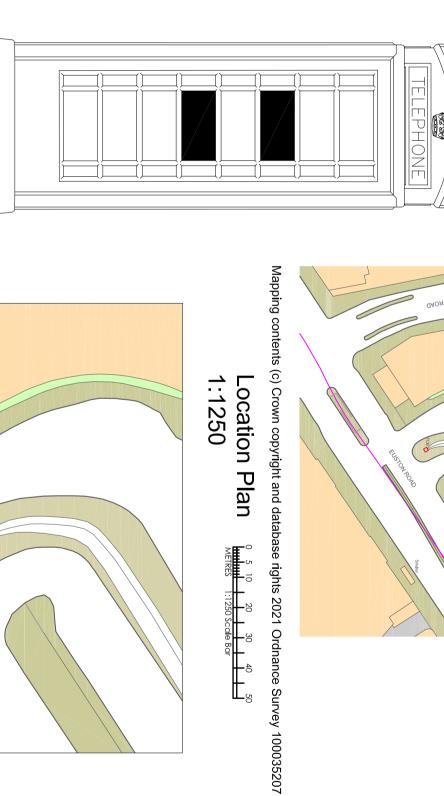

1:1250

Location Plan

@ 1:20 Proposed Side Elevation 2



1.500 Block Plan **2**0



Proposed Plan @ 1 : 20

Front Elevation

Proposed Section A-A

@ 1 : 20

METRES

This drawing is copyright and may not be copied or reproduced without the written consent of this practice

The contractor is responsible for setting out and must check all levels and dimensions prior to work being put in hand

This drawing should not be scaled. Only written dimensions are to be taken in respect of this project

The Architect is to be immediately notified of any suspect omissions or

DATE COMMENT

REV BY



## $\begin{array}{c} BROE \ \& \ CO. \ LLP \\ \text{CHARTERED ARCHITECTS AND PLANNING CONSULTANTS} \end{array}$

The Studios 66 Haven Way, Newhaven East Sussex, BN9 9TD Telephone: 01273 880677 www.broeandco.co.uk

## CLIENT THE BUILT ENVIRONMENT TRUST

**PROJECT** REFURBISHMENT & INSTALLATION OF POSTERS TO 1NO. K6 LONDON, NW1 2AR ST PANCRAS RENAISSANCE HOTEL, PHONE BOX OUTSIDE **EUSTON ROAD,** 

## DRAWING

PROPOSED PLANS, ELEVATIONS, SECTIONS & DETAILS AND **PLANS** PROPOSED BLOCK & LOCATION

job no 9232-16.13	scale 1:20, 1:500 1:1250 @ A2
drawing no PL01	date Aug 2021
revision	drawn FMB

Image 2 - Typical Restored Original Interior NTS