

1000_EXISTING

<div>LBMV architects</div> <div>Luigi Montefusco Ltd 72 Haverstock Hill NW3 2BE London M+44 (0) 7837344073 T+44 (0) 207 483 3880</div>	DRAWINGS STATUS	A3	DRAWN	CHECKED	<div>GENERAL NOTE</div> <div>- This drawing should be removed from currency immediately when a revised version is issued.</div> <div>- All dimensions to be checked on site by the contractor. Discrepancies to be reported before proceeding with the works.</div> <div>- This drawing is copyrighted.</div> <div>- All dimensions in mm's.</div>	LEGEND									
	PLANNING PERMISSION		UG	LM											
	PROJECT TITLE GARAGE CONVERCION		DATE	SCALE											
			28.10.2021												
	DRAWING TITLE														
	97 SWAINS LANE		JOB NO	DRAWING NO											
			0090	A1000											
							00								
							REV	DESCRIPTION	DATE	NAME					


ORDNANCE SURVEY MAP

SCALE 1:1250



ORDNANCE SURVEY MAP_SITE BOUNDARY

SCALE 1:500

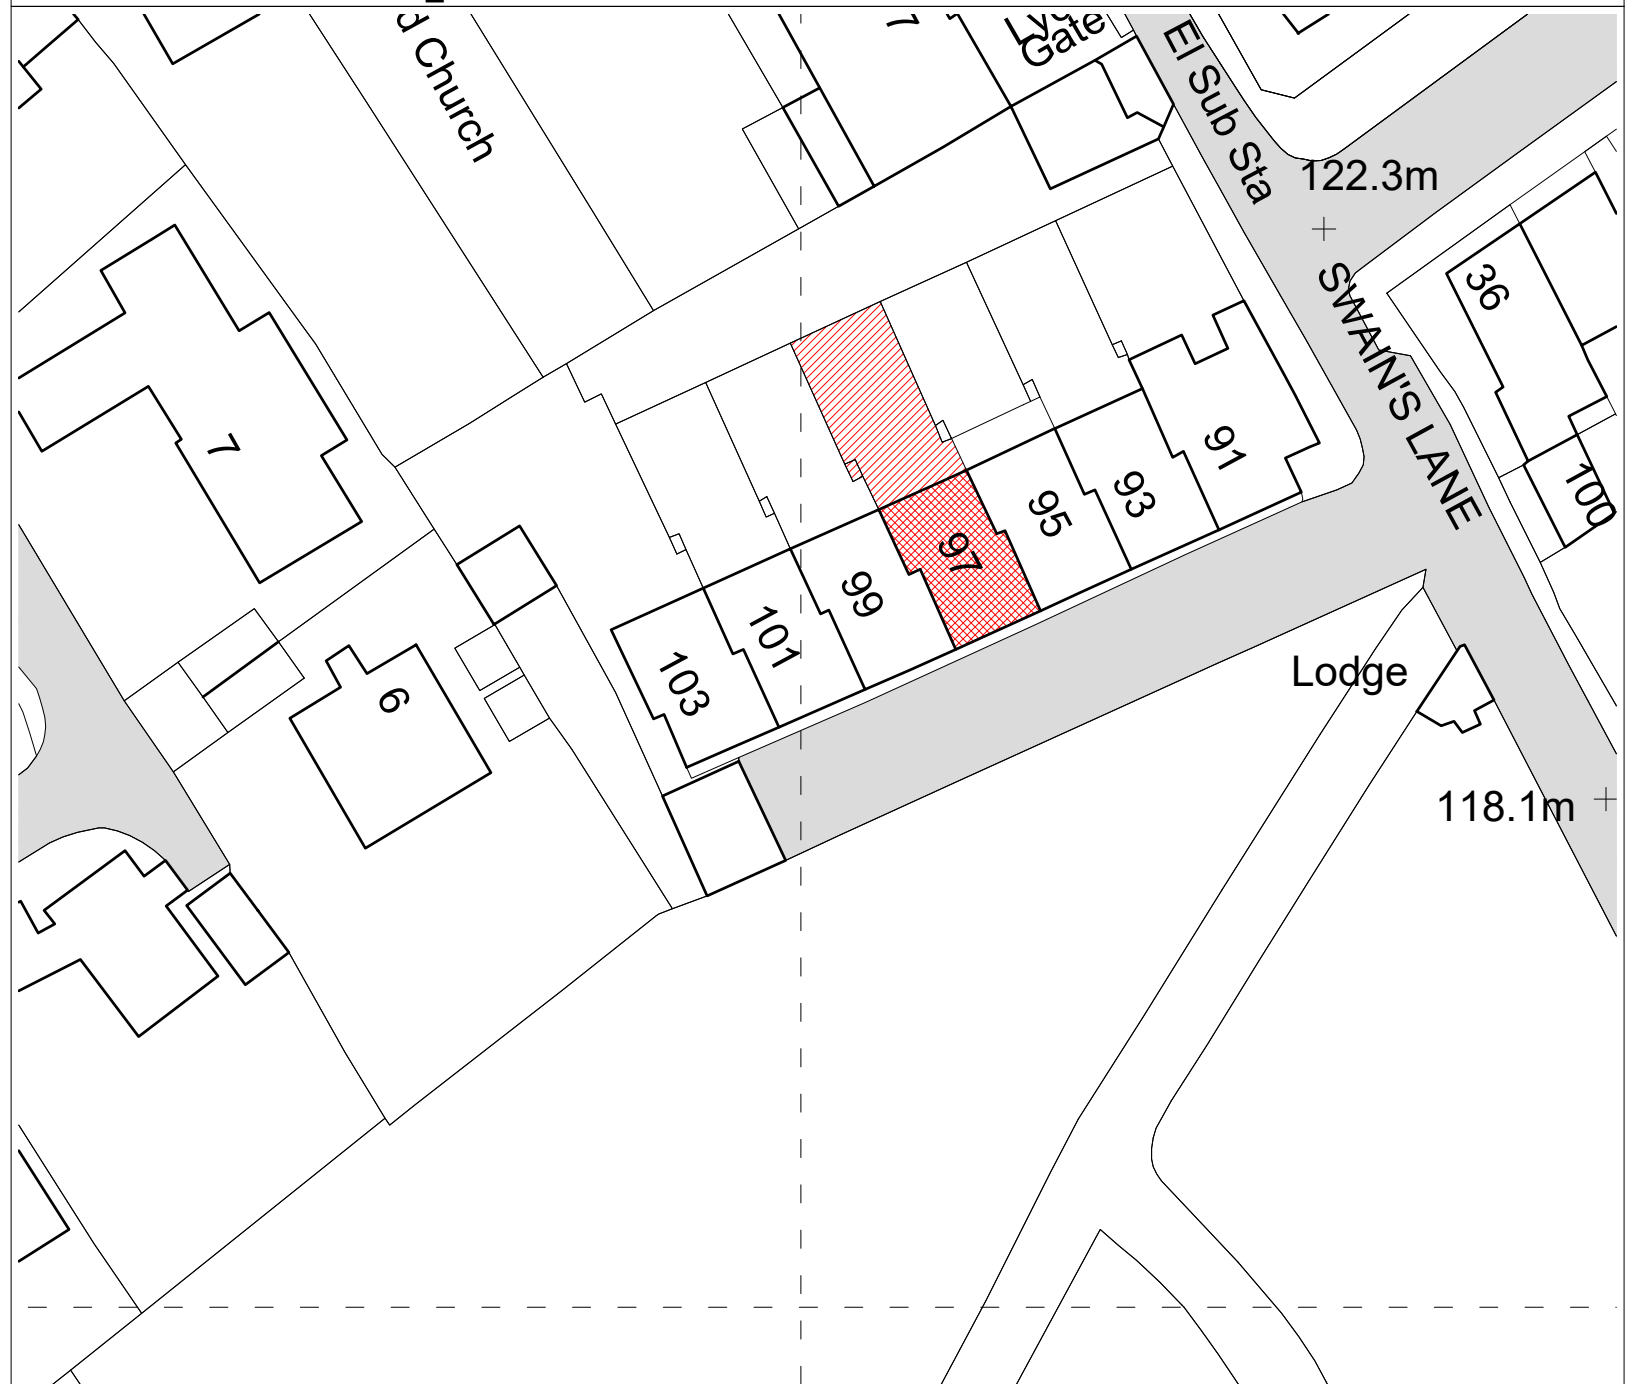

LBMV architects

Luigi Montefusco Ltd
72 Haverstock Hill
NW3 2BE London
M+44 (0) 7837344073
T+44 (0) 207 483 3880

DRAWINGS STATUS

PLANNING PERMISSION

A3

DRAWN
UG

CHECKED
LM

PROJECT TITLE
GARAGE CONVERCION

DATE	28.10.2021
------	------------

SCALE	1:1250@A3
	1:500@A3

DRAWING TITLE
ORDNANCE SURVEY MAP



97 SWAINS LANE

JOB NO
0090

DRAWING NO	A1001
------------	-------

GENERAL NOTE	<ul style="list-style-type: none"> - This drawing should be removed from currency immediately when a revised version is issued. - All dimensions to be checked on site by the contractor. Discrepancies to be reported before proceeding with the works. - This drawing is copyrighted. - All dimensions in mm's.
--------------	---


	LEGEND
--	--------

 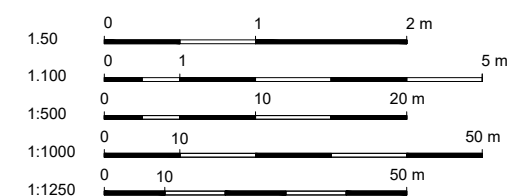

00		<i>reference</i>	
REV	DESCRIPTION	DATE	NAME


EXISTING FRONT ELEVATION - 01

SCALE 1:100

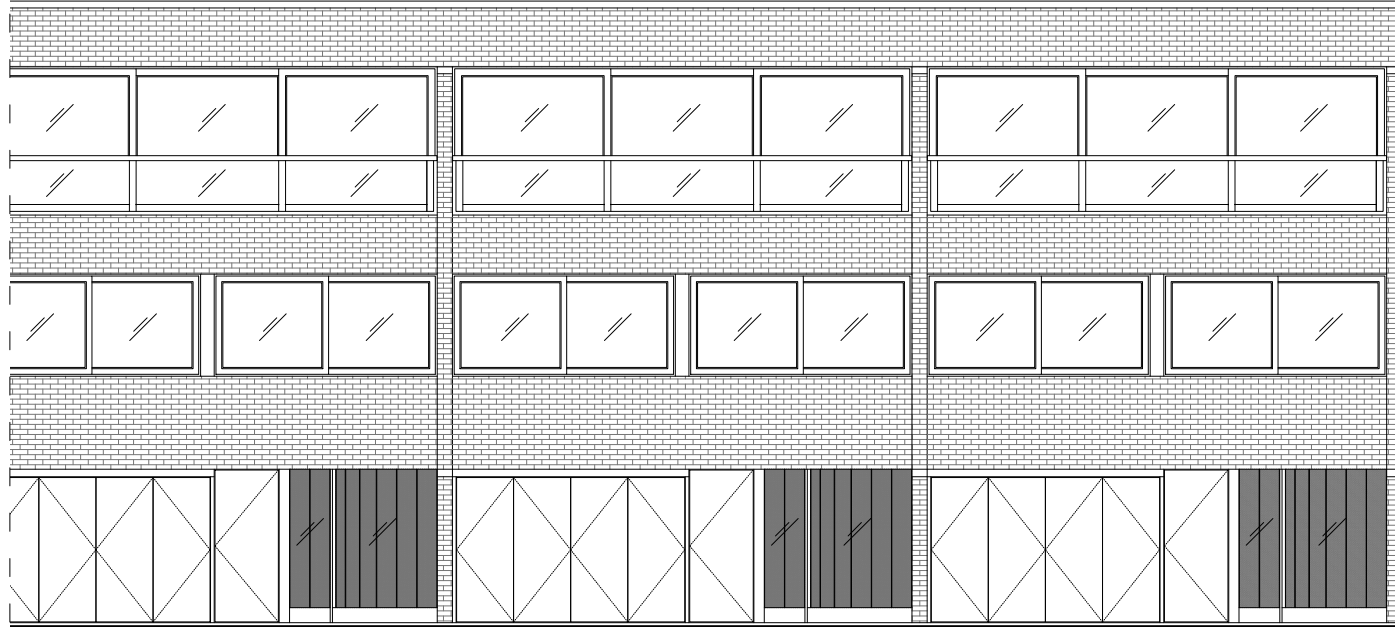

EXISTING REAR ELEVATION - 02

SCALE 1:100

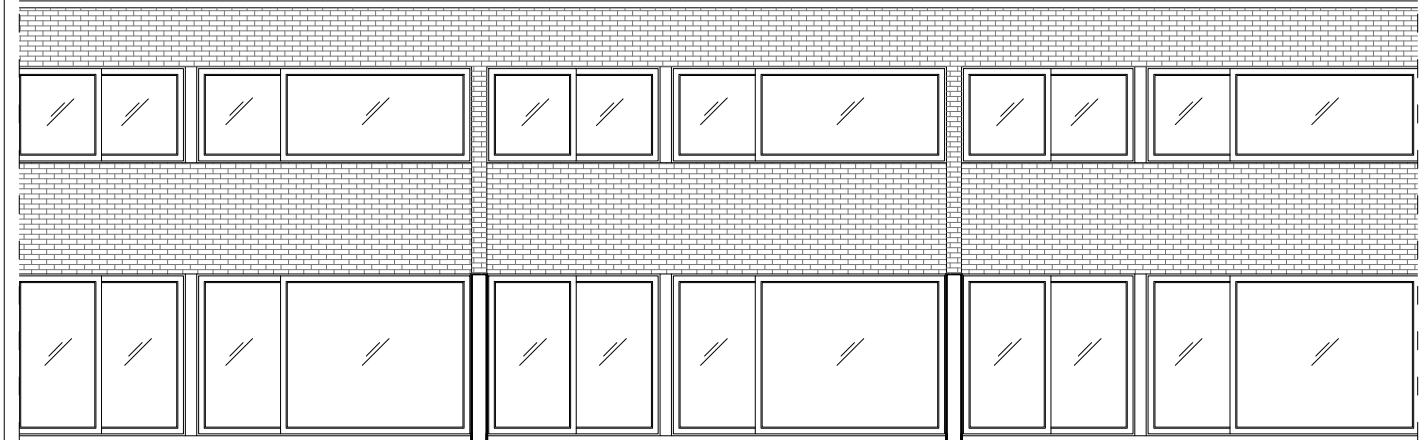

LBMV architects

Luigi Montefusco Ltd
72 Haverstock Hill
NW3 2BE London
M+44 (0) 7837344073
T+44 (0) 207 483 3880

DRAWINGS STATUS
PLANNING PERMISSION

A3

DRAWN
UG

CHECKED
LM

PROJECT TITLE
GARAGE CONVERCION

DATE	28.10.2021
------	------------

SCALE
1:100@A3

DRAWING TITLE

EXISTING REAR AND
FRONT ELEVATION


97 SWAINS LANE

JOB NO
0090

DRAWING NO
A1004

GENERAL NOTE	<ul style="list-style-type: none"> - This drawing should be removed from currency immediately when a revised version is issued. - All dimensions to be checked on site by the contractor. Discrepancies to be reported before proceeding with the works. - This drawing is copyrighted. - All dimensions in mm's.
--------------	---


	LEGEND
--	--------

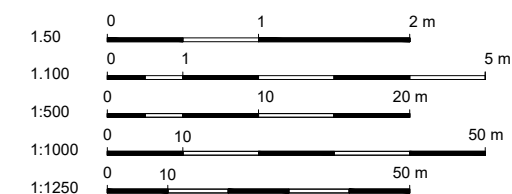

00		<i>m/d/y/mm</i>	
REV	DESCRIPTION	DATE	NAME

EXISTING SECTION 01

SCALE 1:100

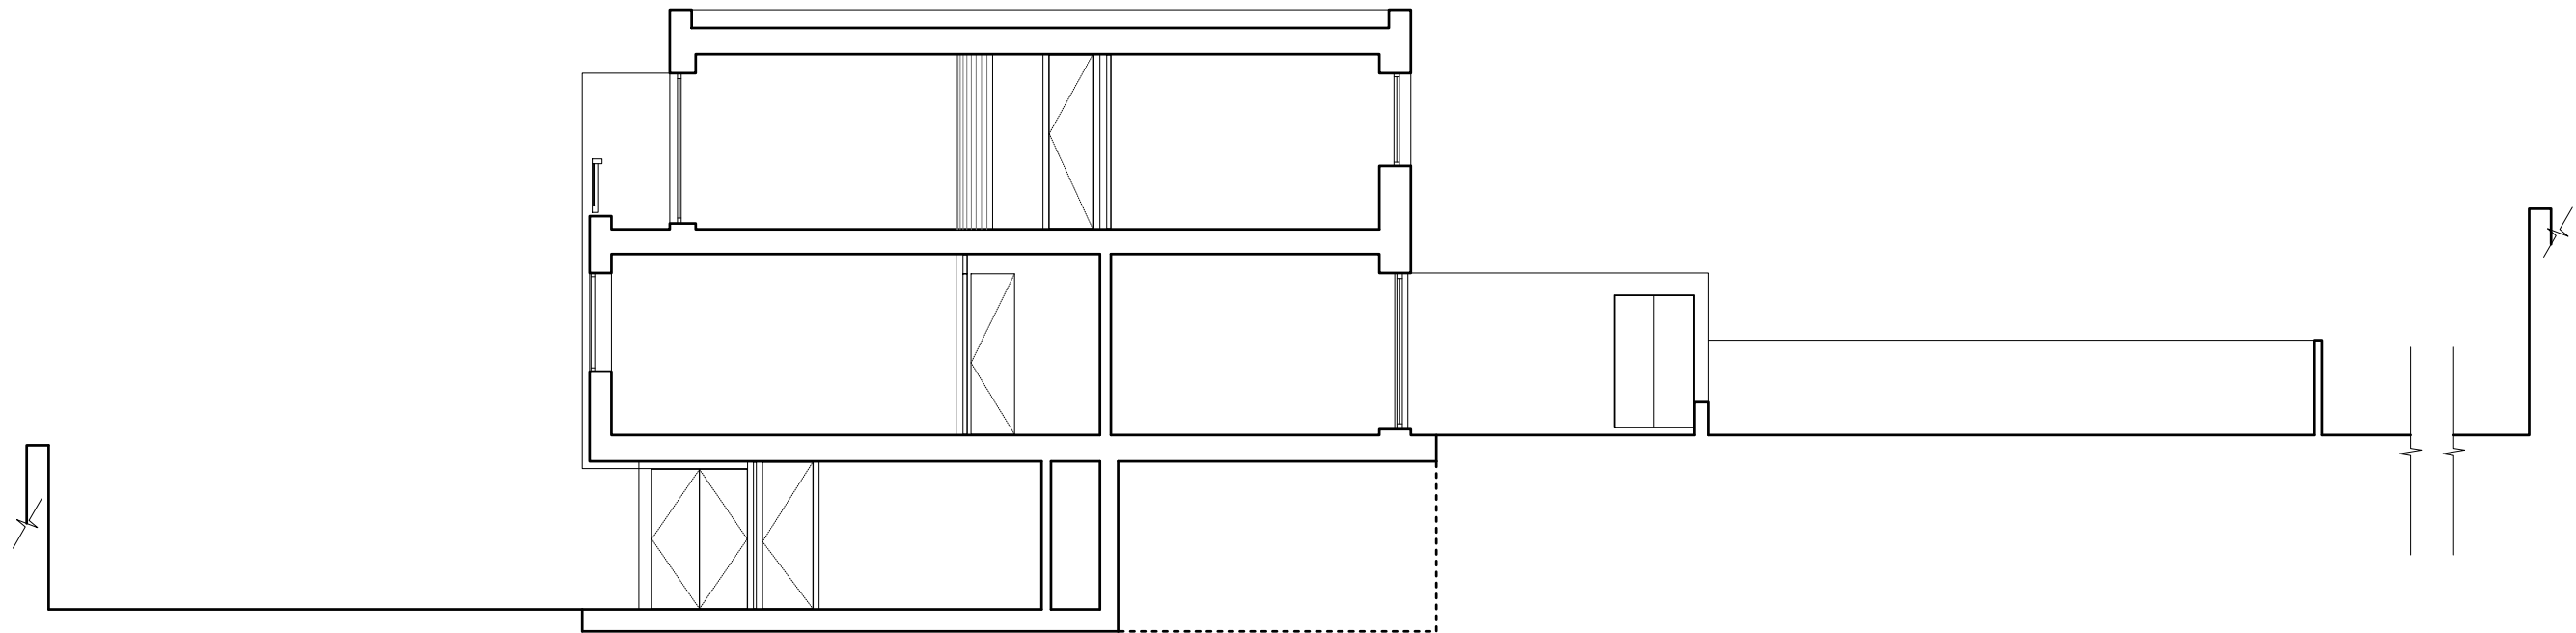

LBMV architects

Luigi Montefusco Ltd
72 Haverstock Hill
NW3 2BE London
M+44 (0) 7837344073
T+44 (0) 207 483 3880

DRAWINGS STATUS

PLANNING PERMISSION

A3

DRAWN
UG

CHECKED
LM

DATE	28.10.2021
------	------------

SCALE
1:100@A3

DRAWING TITLE	
EXISTING SECTIONS	


97 SWAINS LANE

JOB NO
0090

DRAWING NO	A1005
------------	-------

GENERAL NOTE	<ul style="list-style-type: none"> - This drawing should be removed from currency immediately when a revised version is issued. - All dimensions to be checked on site by the contractor. Discrepancies to be reported before proceeding with the works. - This drawing is copyrighted. - All dimensions in mm's.
--------------	---

LEGEND

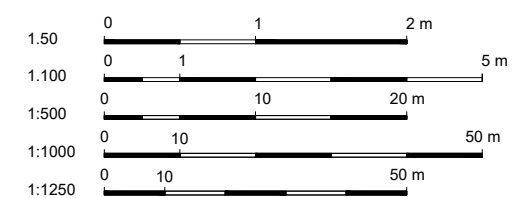

00		<i>not used</i>	
REV	DESCRIPTION	DATE	NAME

A row of modern, three-story brick townhouses with large windows and colorful ground-floor units (green, blue, white, and teal). A 'DM' real estate sign is visible on the right side of the building.

Luigi Montefusco Ltd
72 Haverstock Hill
NW3 2BE London
M+44 (0) 7837344073
T+44 (0) 207 483 3880

A3

DRAWN	
UG	

CHECKED
LM

SCALE
-

DRAWING TITLE	
EXISTING IMAGES	

DRAWING NO
A1006

LEGEND

00		<i>not before</i>	
REV	DESCRIPTION	DATE	NAME