



GROUND FLOOR



 


tasou
associates architects + structural engineers

4 Armwell Street, London, EC1R 1UG T:020 7713 7070 F:020 7713 7071 E:tasou@tasou.co.uk

project	81 BELSIZE PARK GARDENS		
drwg title	EXISTING GROUND FLOOR PLAN		
job no.	1698	drwg no.	EX.01
date	JAN 2021	scale @ A1	1:100

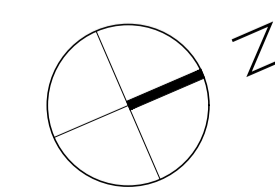


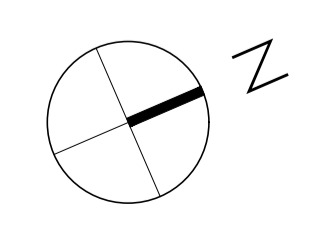 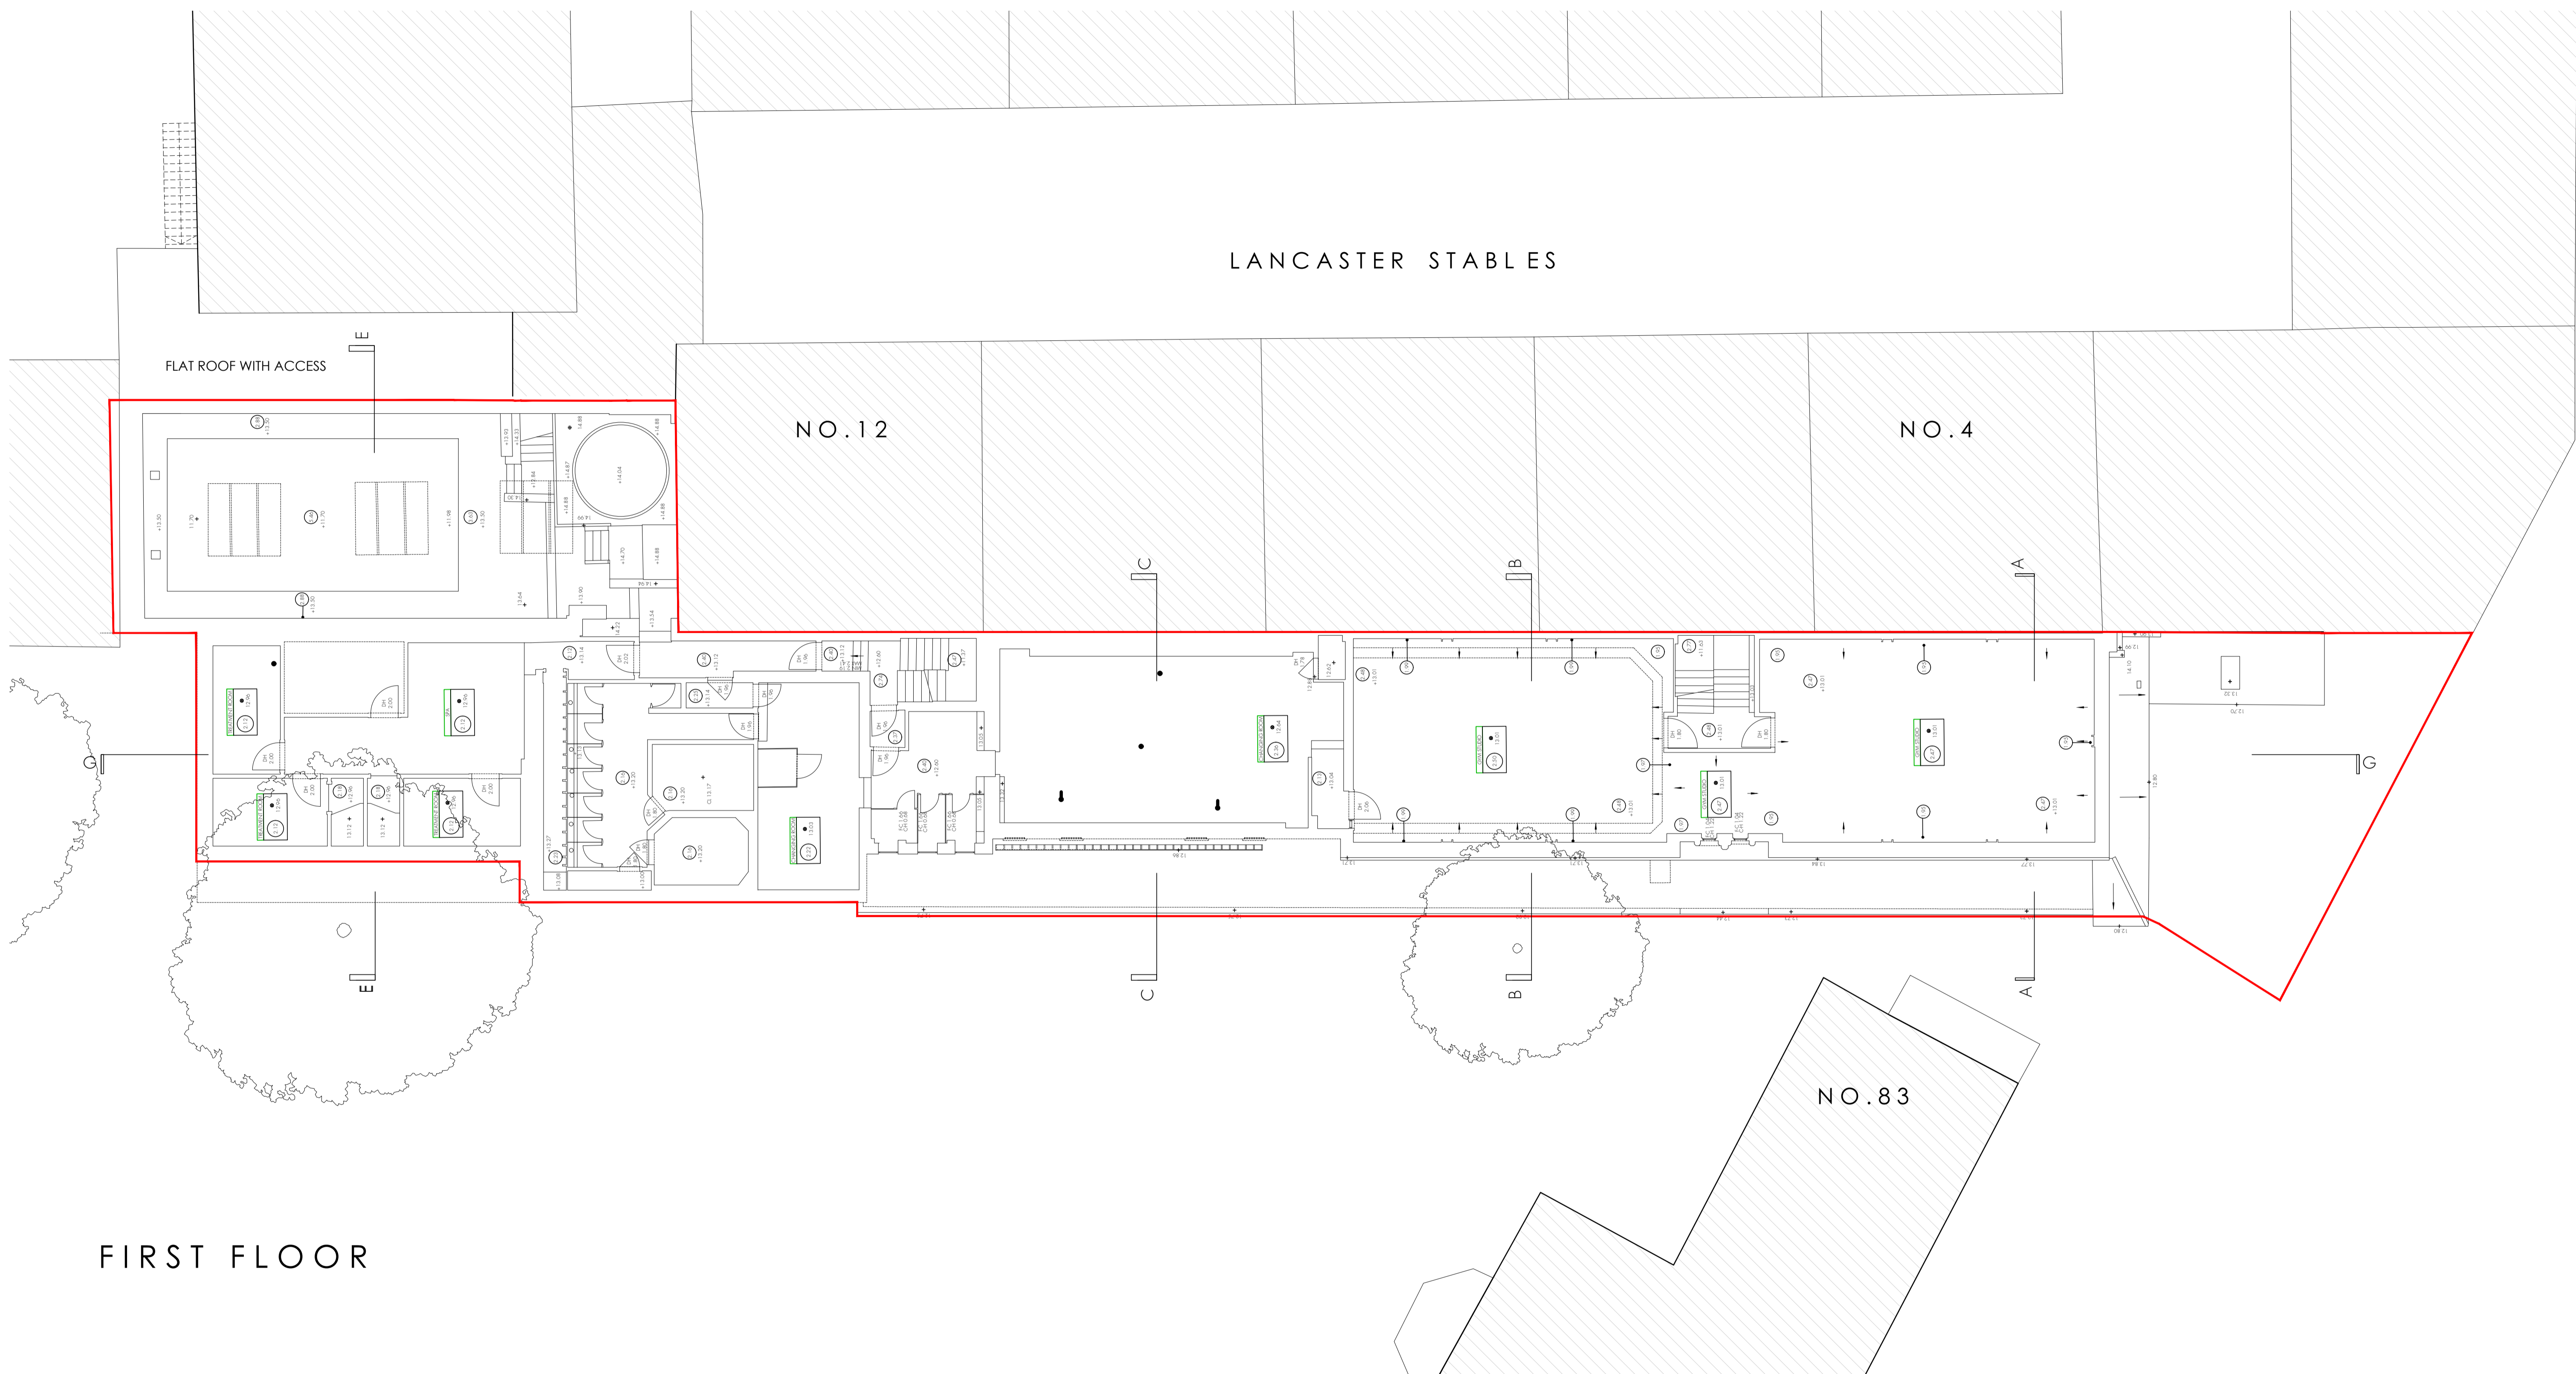


tasou
associates architects + structural engineers

4 Armwell Street, London, EC1R 1UG T:020 7713 7070 F:020 7713 7071 E:tasou@tasou.co.uk

project	81 BELSIZE PARK GARDENS		
drwg title	EXISTING FIRST FLOOR PLAN		
job no.	1698	drwg no.	EX.02 rev.
date	JAN 2021	scale @ A1	1:100

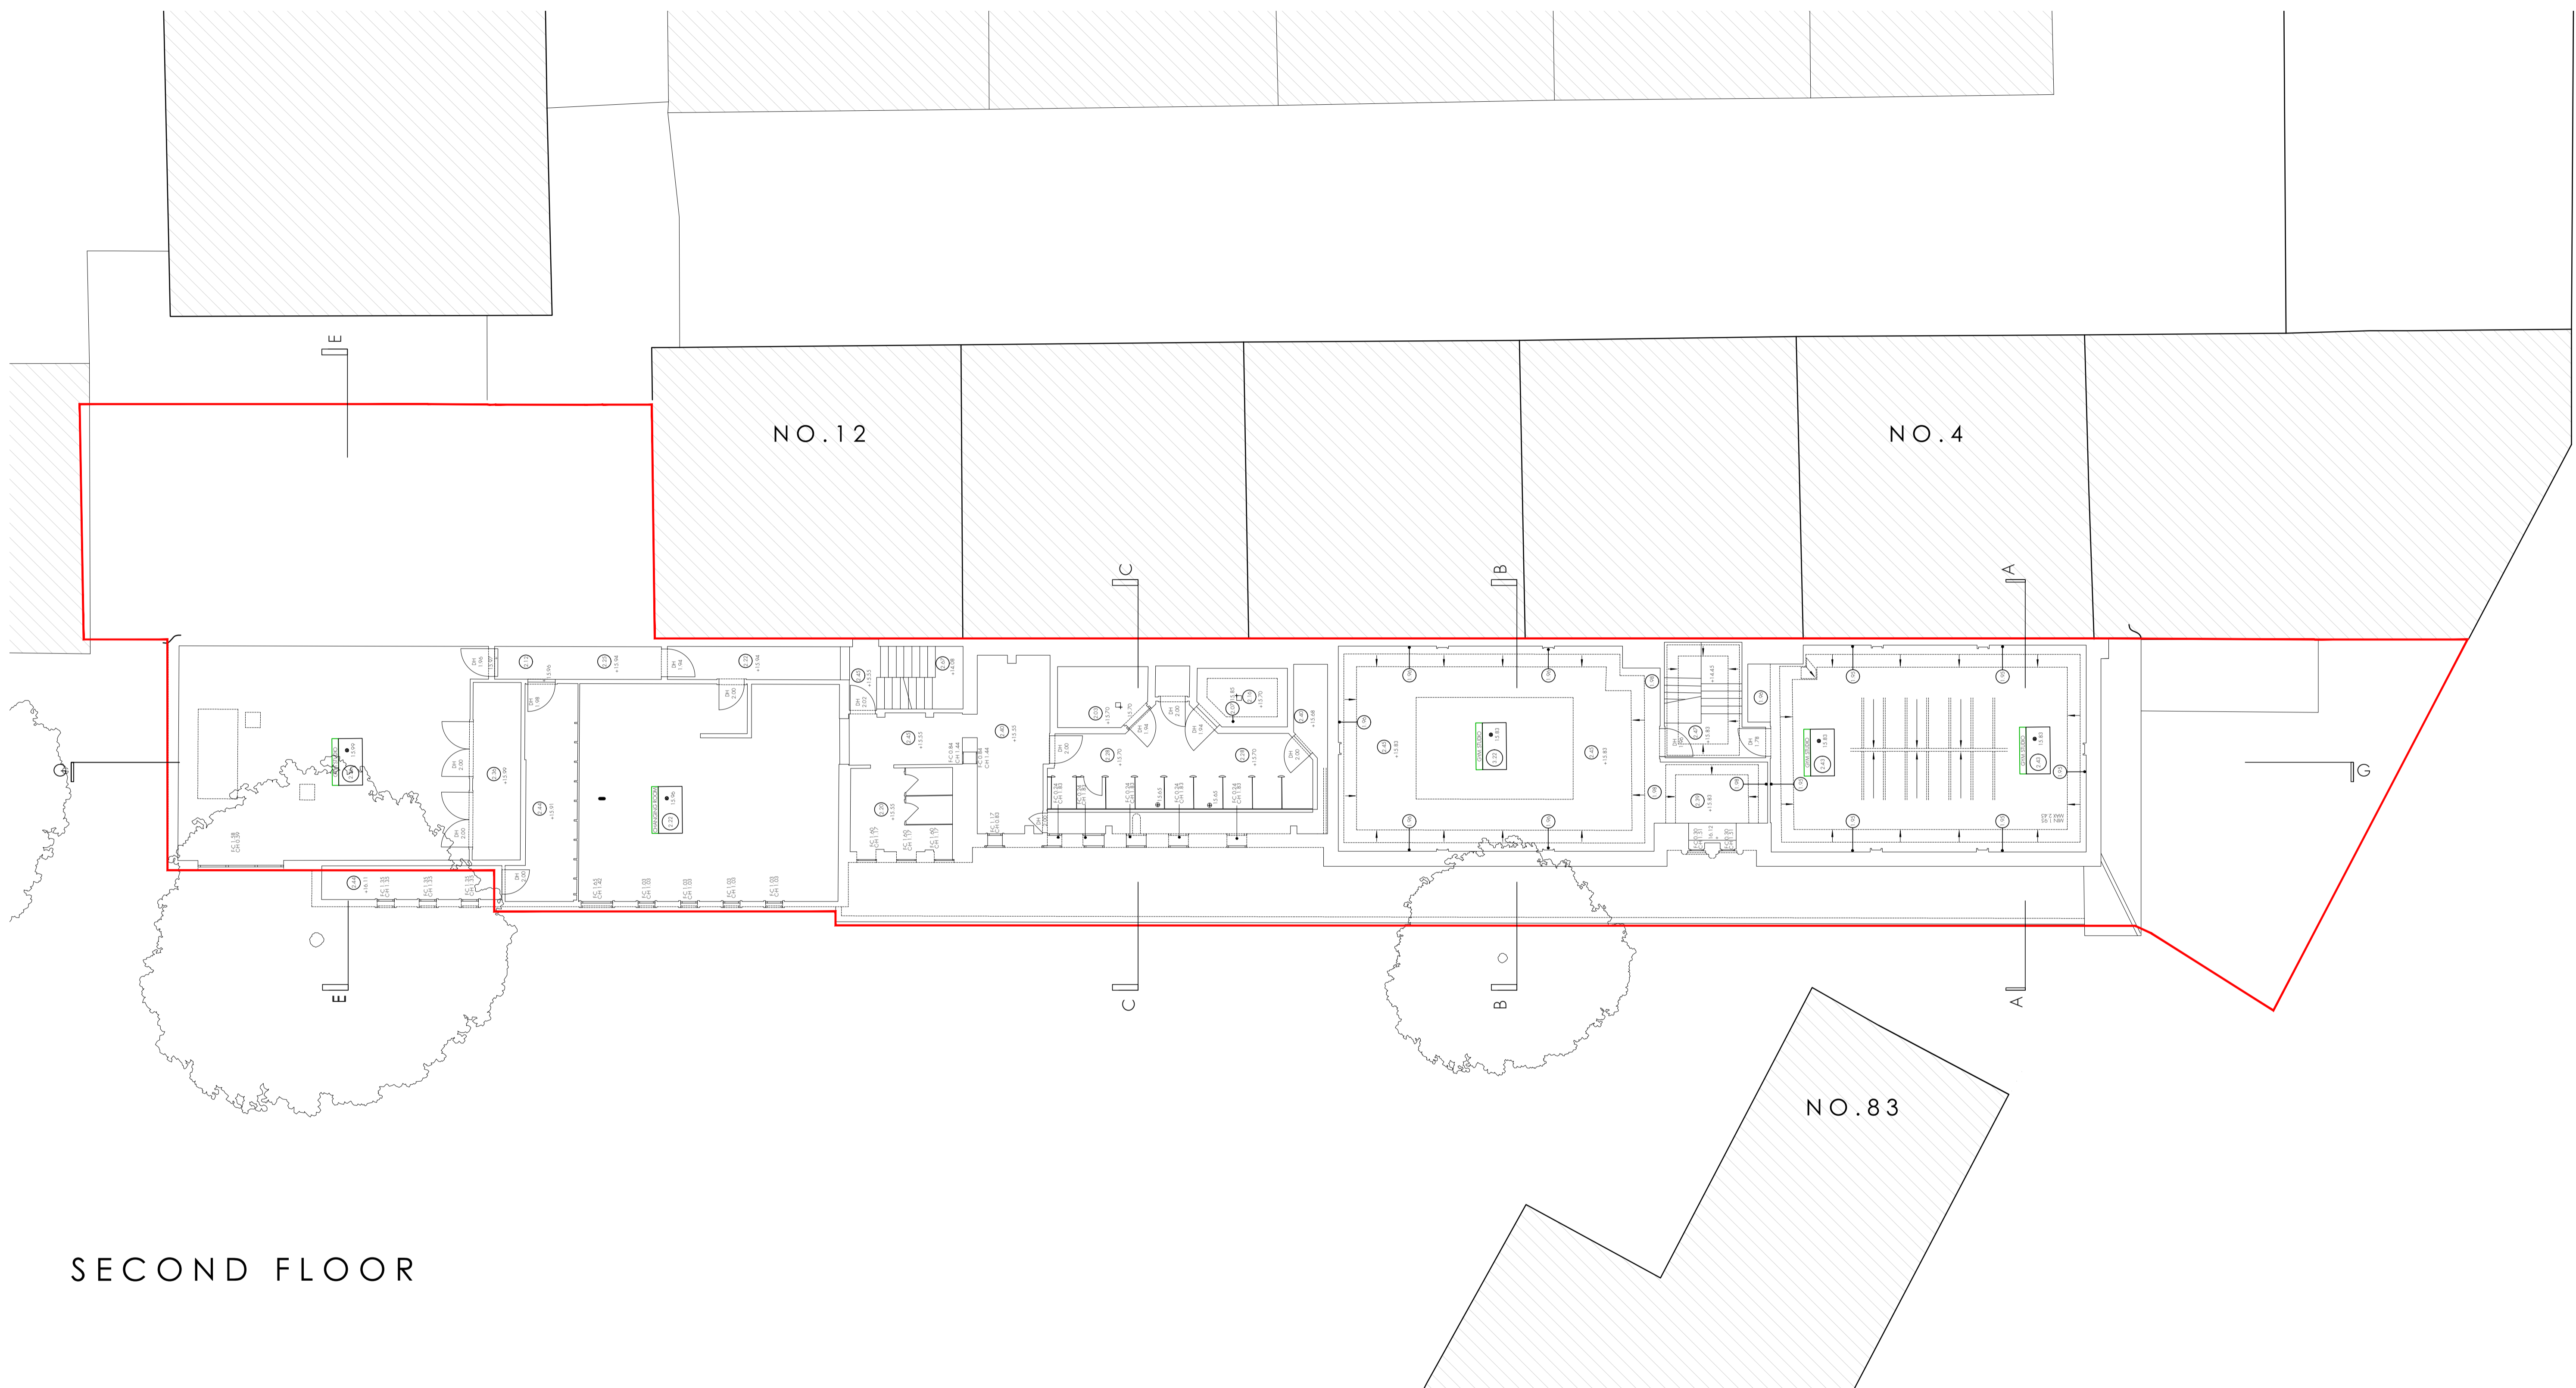


SECOND FLOOR

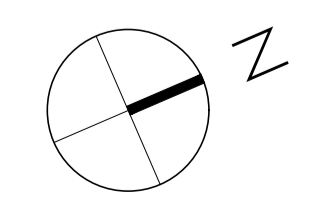



tasou
associates
architects + structural engineers

4 Armwell Street, London. EC1R 1UG T:020 7713 7070 F:020 7713 7071 E:tasou@tasou.co.uk

project	81 BELSIZE PARK GARDENS		
drwg title	EXISTING SECOND FLOOR PLAN		
job no.	1698	drwg no.	EX.03
date	JAN 2021	scale @ A1	1:100

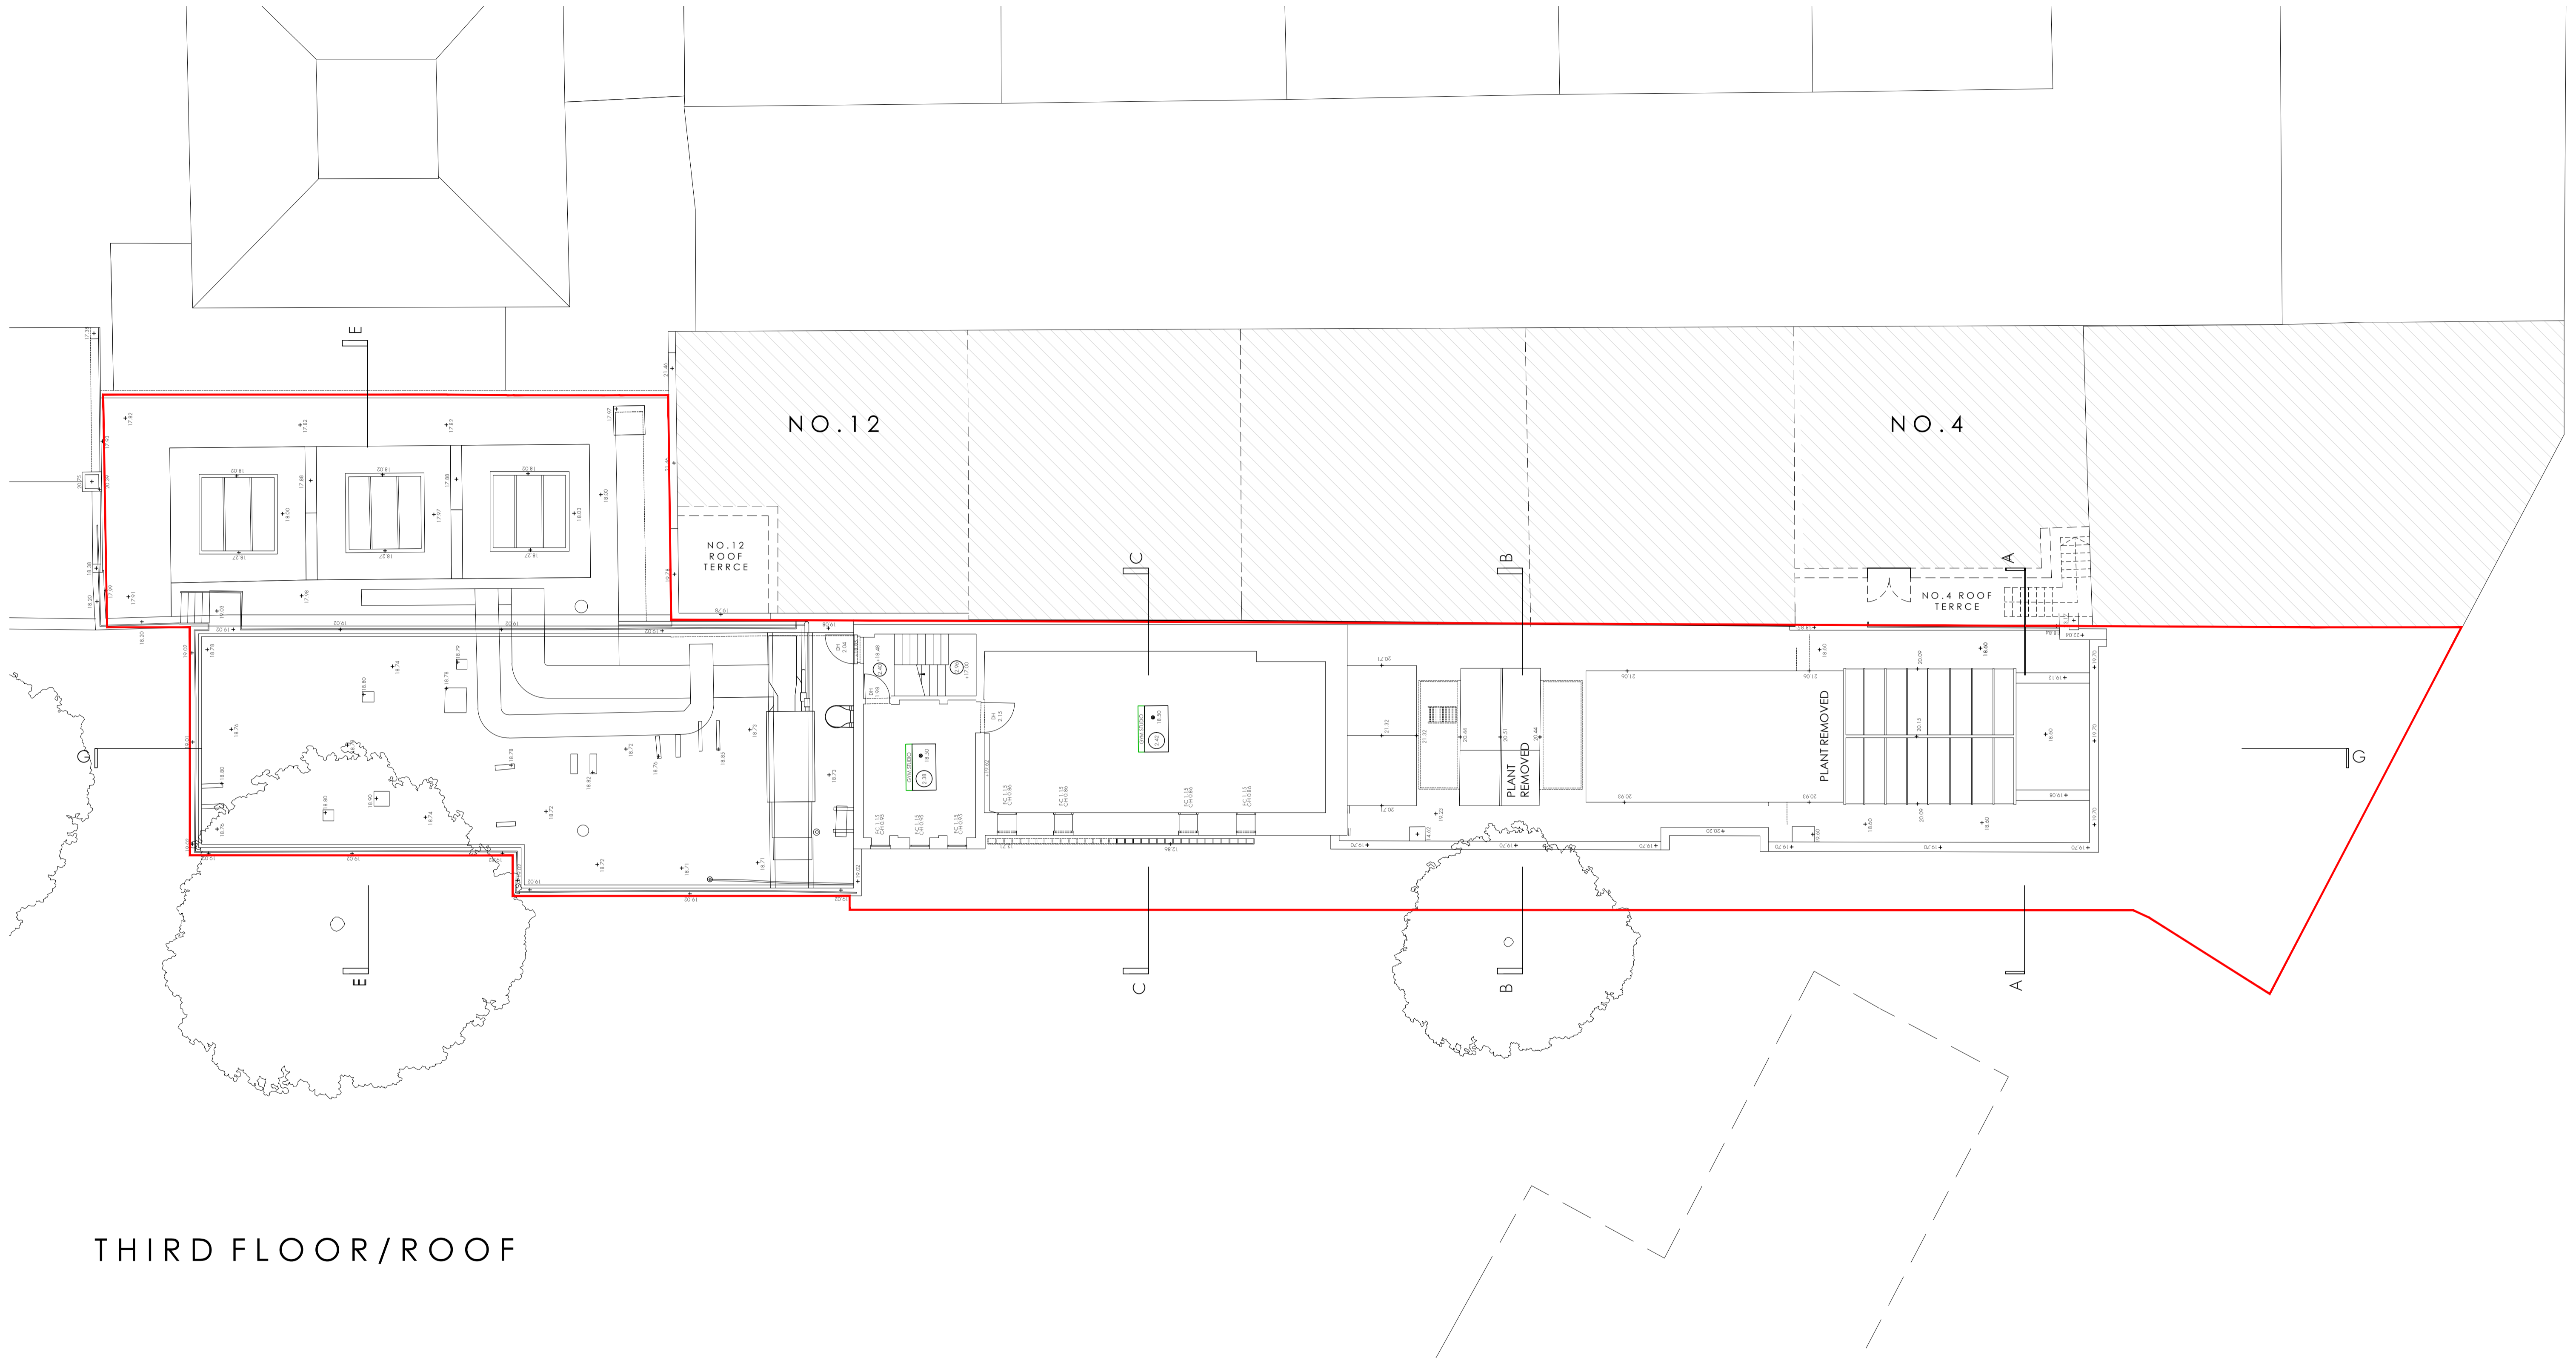


THIRD FLOOR/ROOF

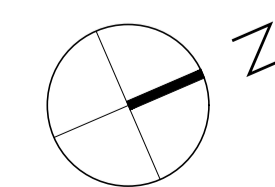 

tasou
associates architects + structural engineers

4 Armwell Street, London, EC1R 1UG T:020 7713 7070 F:020 7713 7071 E:tasou@tasou.co.uk

project	81 BELSIZE PARK GARDENS		
dwg title	EXISTING THIRD FLOOR PLAN		
job no.	1698	dwg no.	EX.04 rev.
date	JAN 2021	scale @ A1	1:100

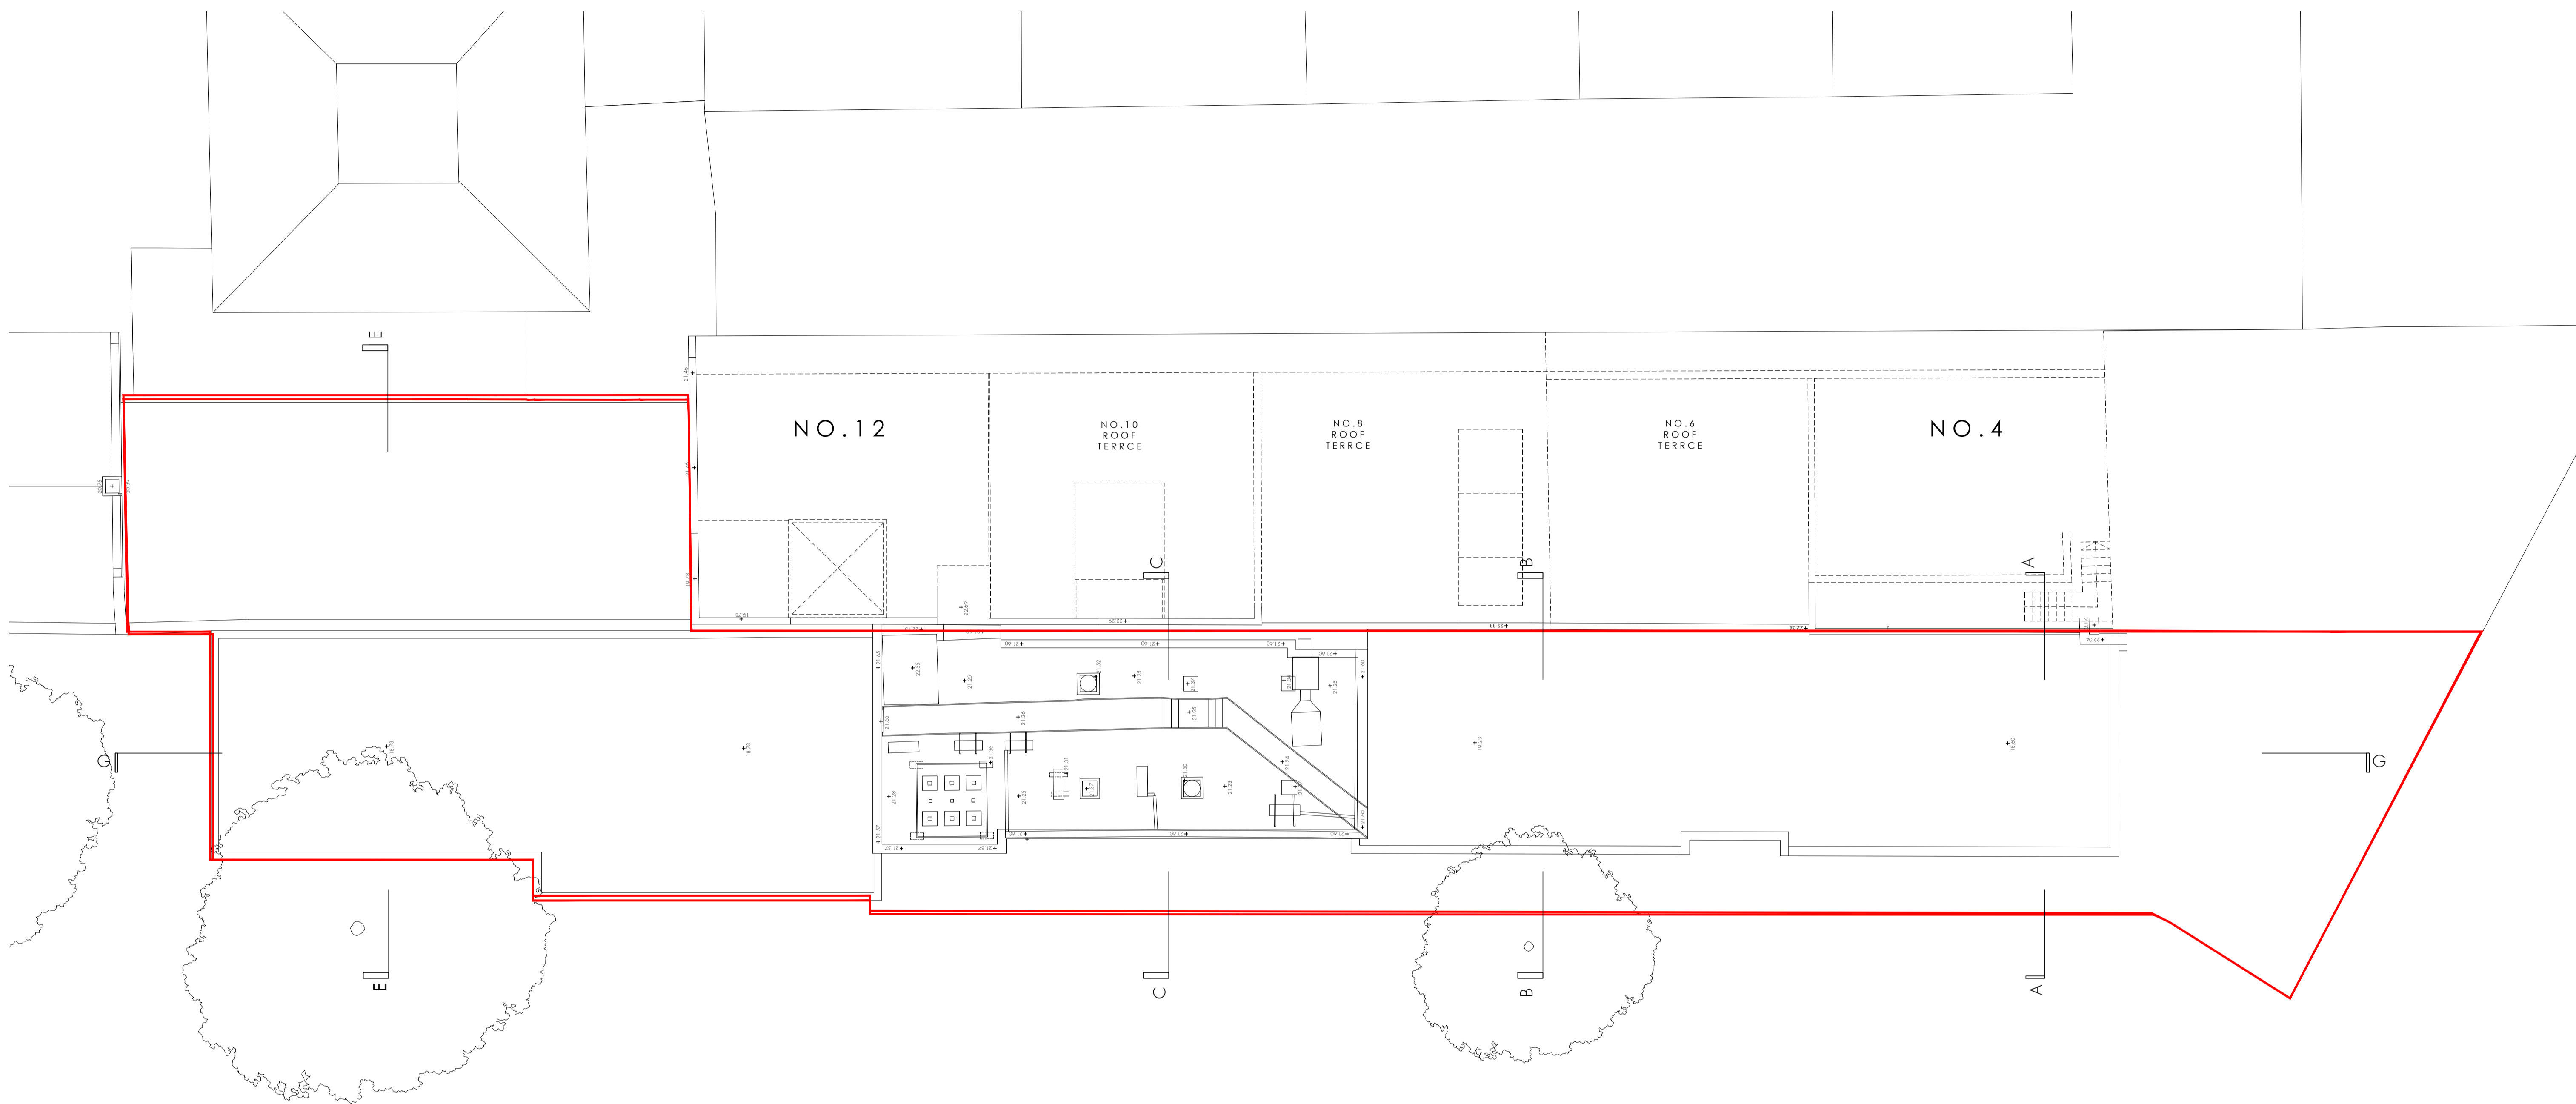


ROOF PLAN




tasou
associates architects + structural engineers


4 Armwell Street, London, EC1R 1UG T:020 7713 7070 F:020 7713 7071 E:tasou@tasou.co.uk

project	81 BELSIZE PARK GARDENS		
drwg title	EXISTING ROOF PLAN		
job no.	1698	drwg no.	EX.05 rev.
date	JAN 2021	scale @ A1	1:100

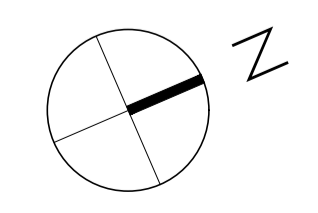

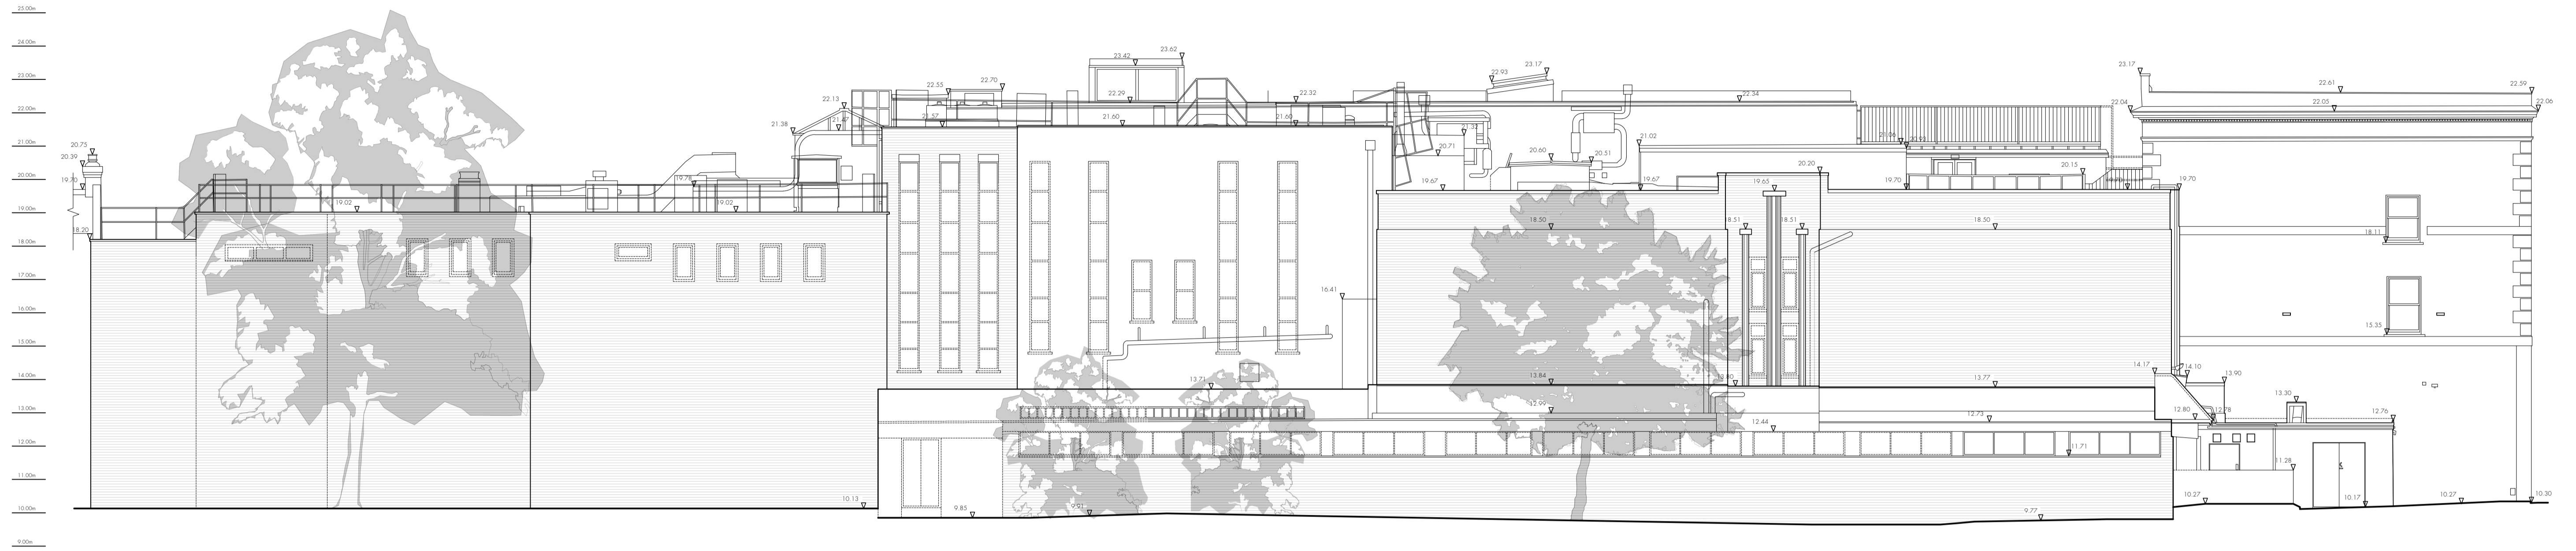

EAST ELEVATION

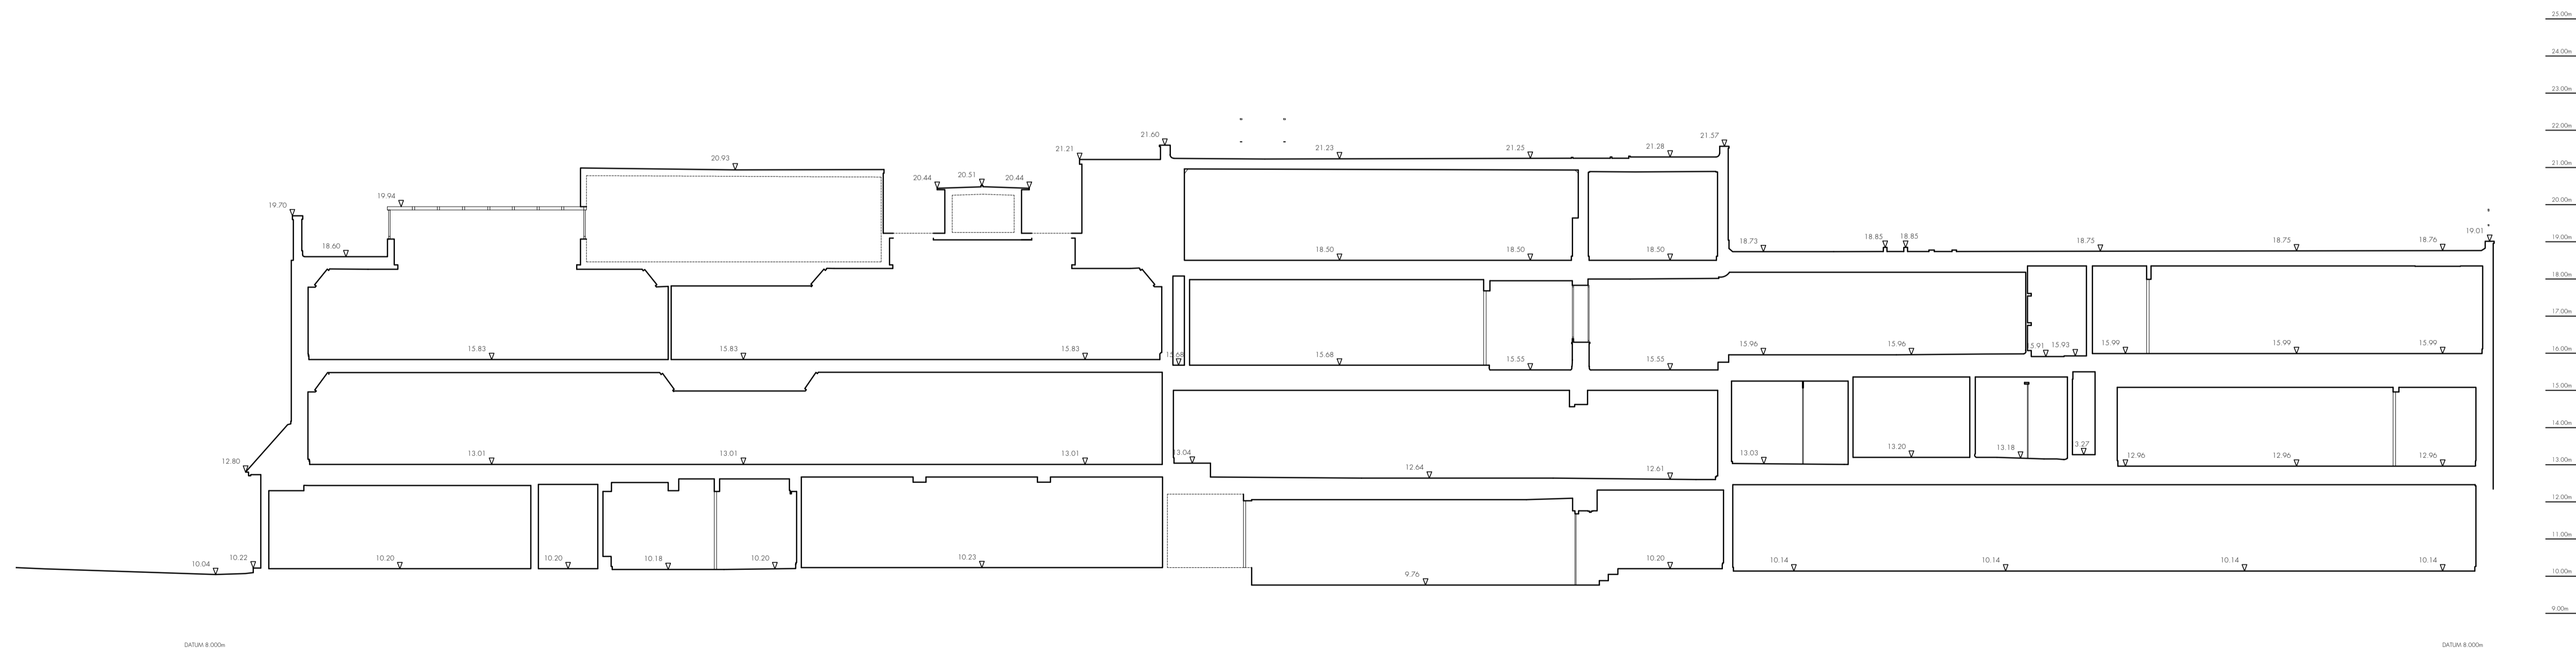


SECTION GG




tasou
associates architects + structural engineers

4 Armwell Street, London, EC1R 1UG T:020 7713 7070 F:020 7713 7071 E:tasou@tasou.co.uk

project	81 BELSIZE PARK GARDENS		
drwg title	EXISTING EAST ELEVATION AND SECTION GG		
job no.	1698	drwg no.	EX.06
date	JAN 2021	scale @ A1	1:100

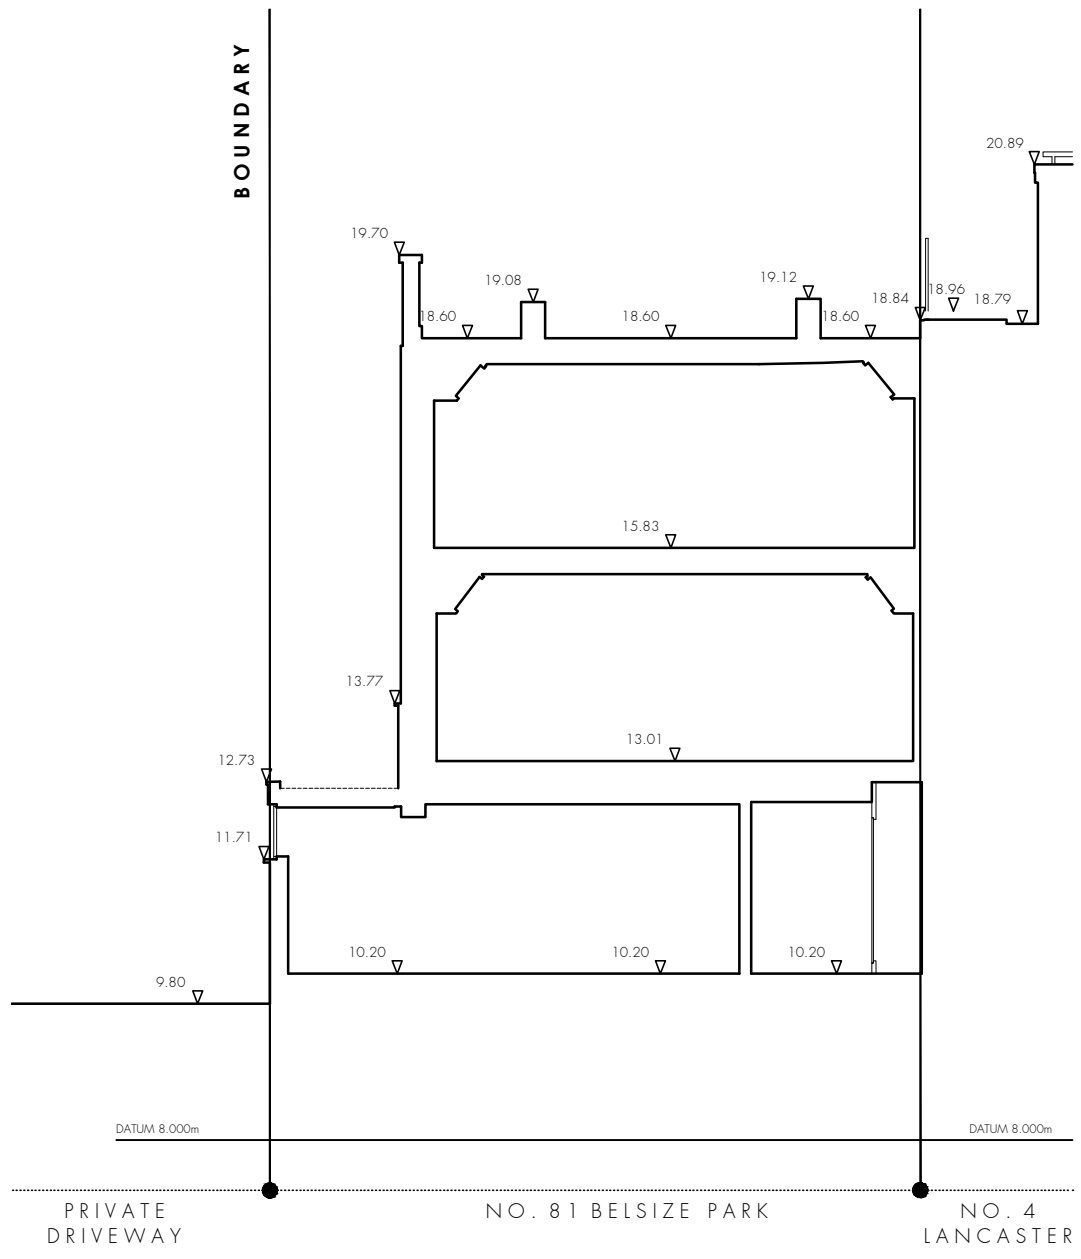

SECTION AA


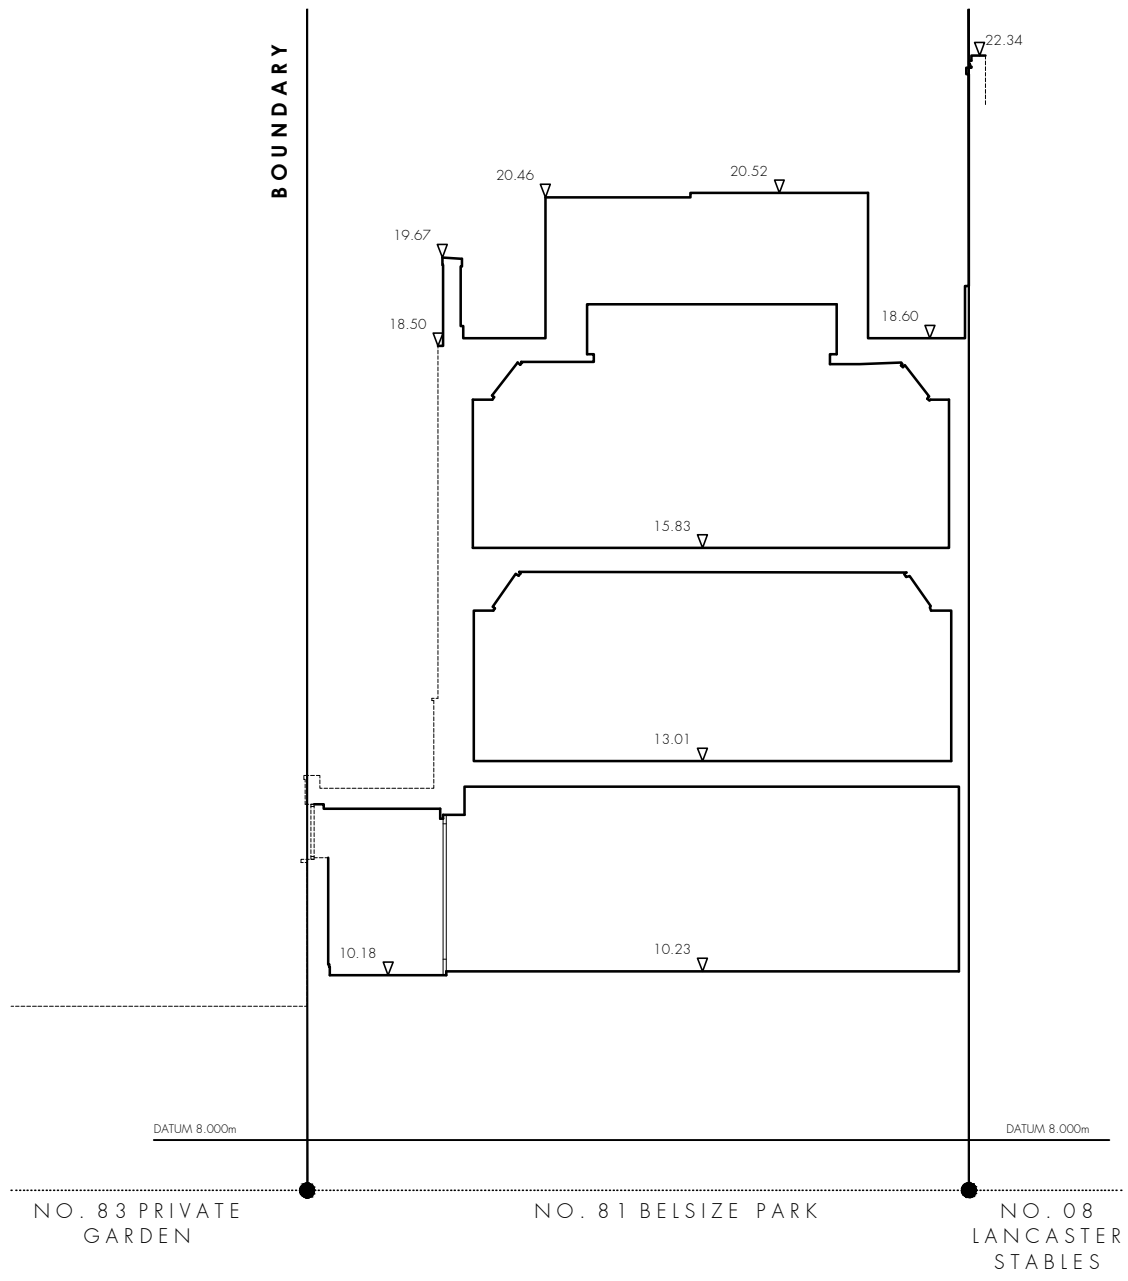


SECTION BB




tasou
 associates architects + structural engineers
 4 Amwell Street, London. EC1R 1UG T:020 7713 7070 F:020 7713 7071 E:tasou@tasou.co.uk

project	81 BELSIZE PARK GARDENS		
drwg title	EXISTING TYPICAL SECTIONS		
job no.	1698	drwg no.	EX.07 rev.
date	FEB 2021	scale @ A3	1:100

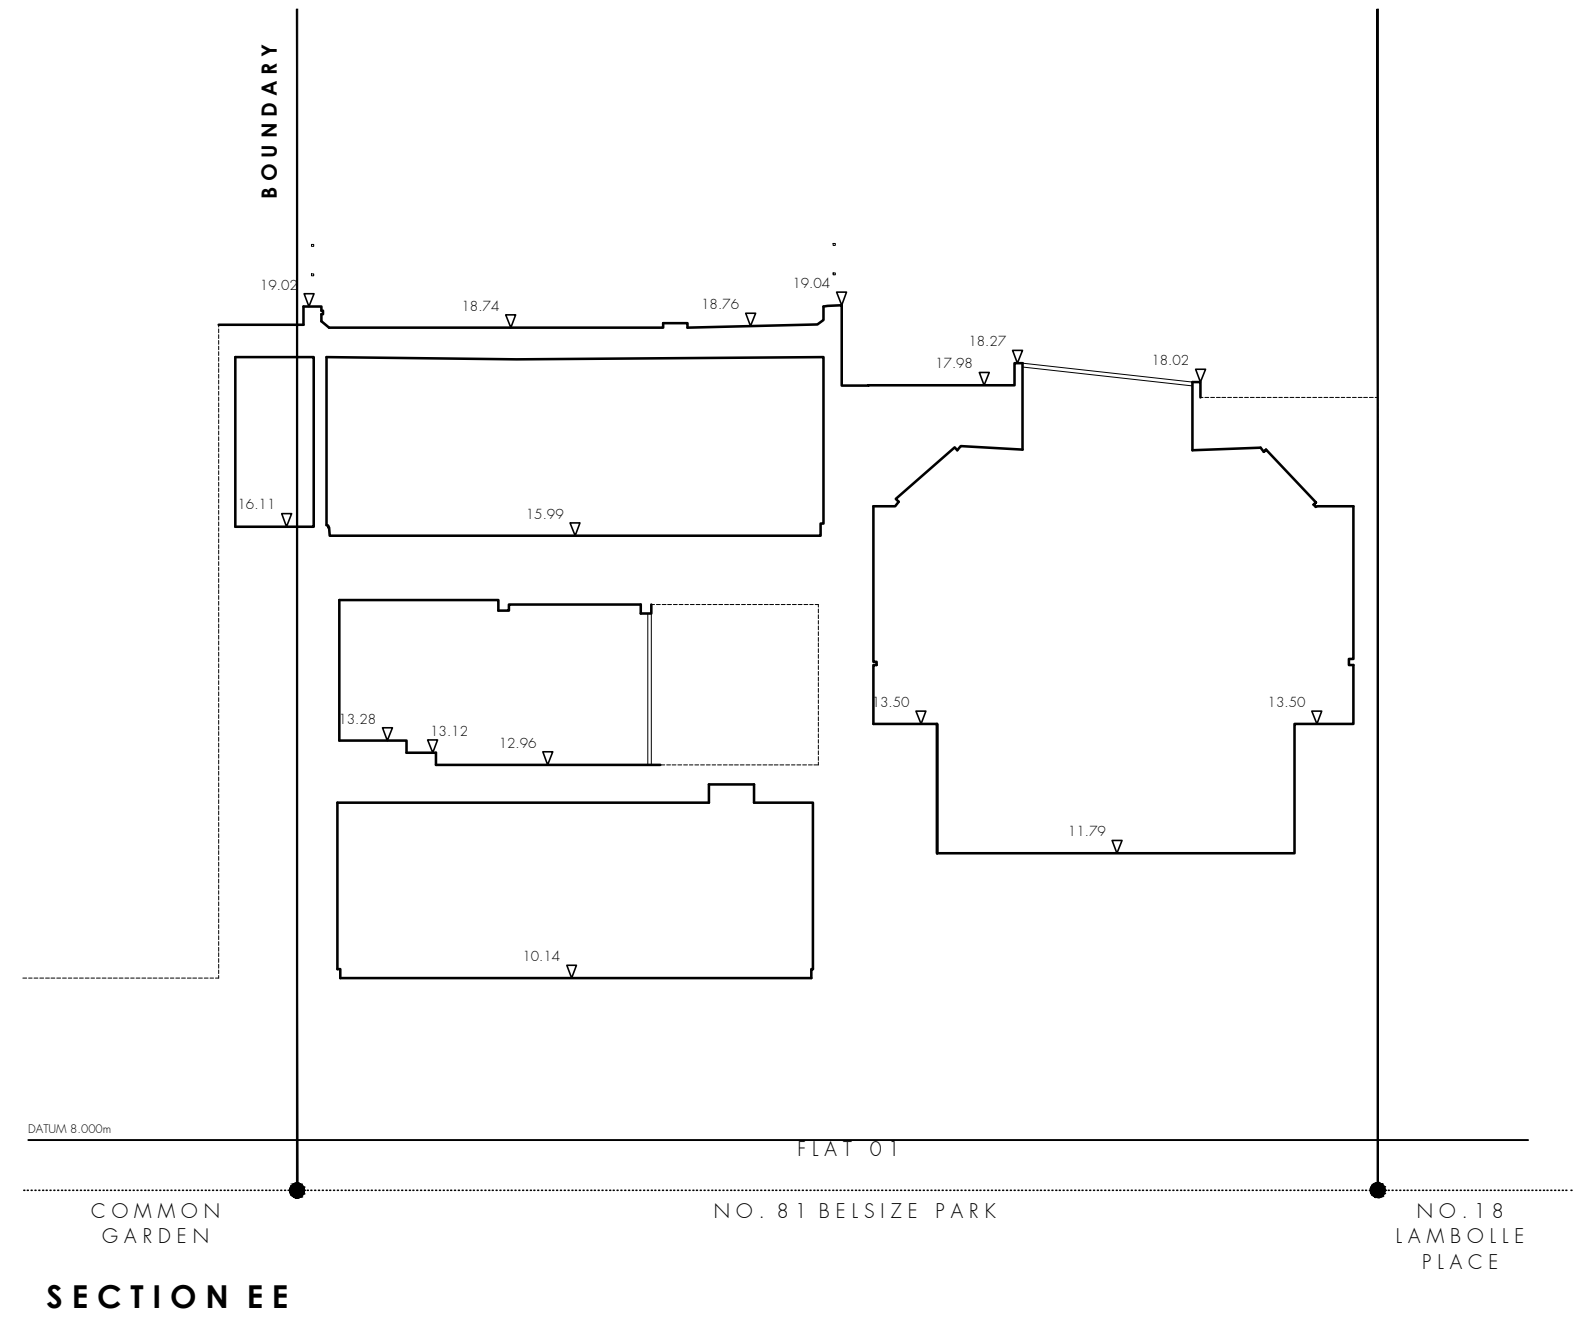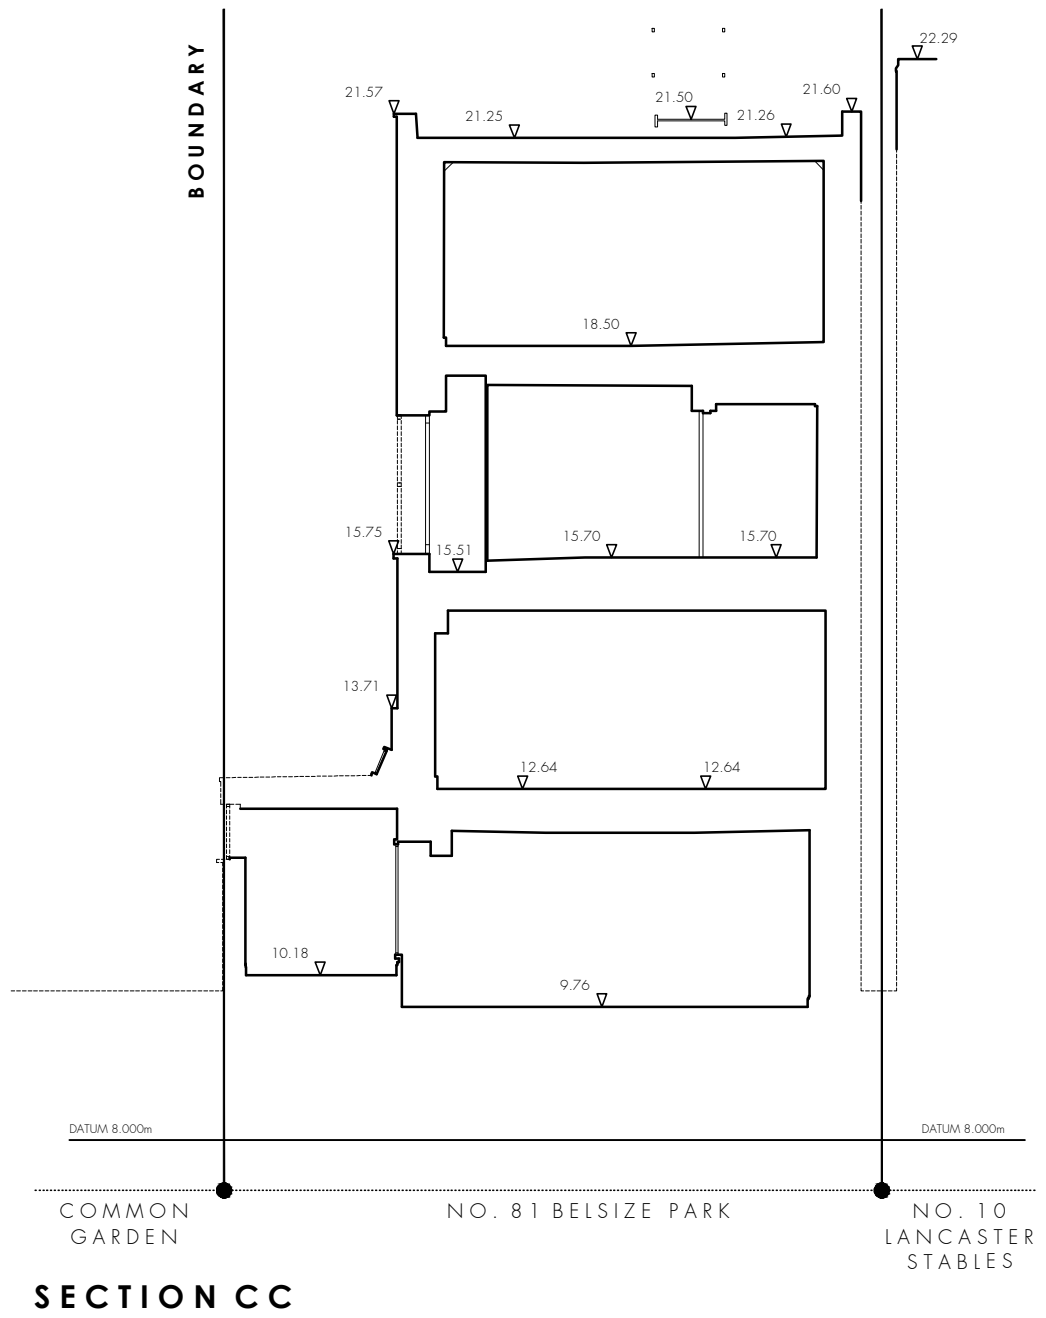

project	81 BELSIZE PARK GARDENS		
dwg title	EXISTING TYPICAL SECTIONS		
job no.	1698	dwg no.	EX.08
date	FEB 2021	scale @ A3	1:100

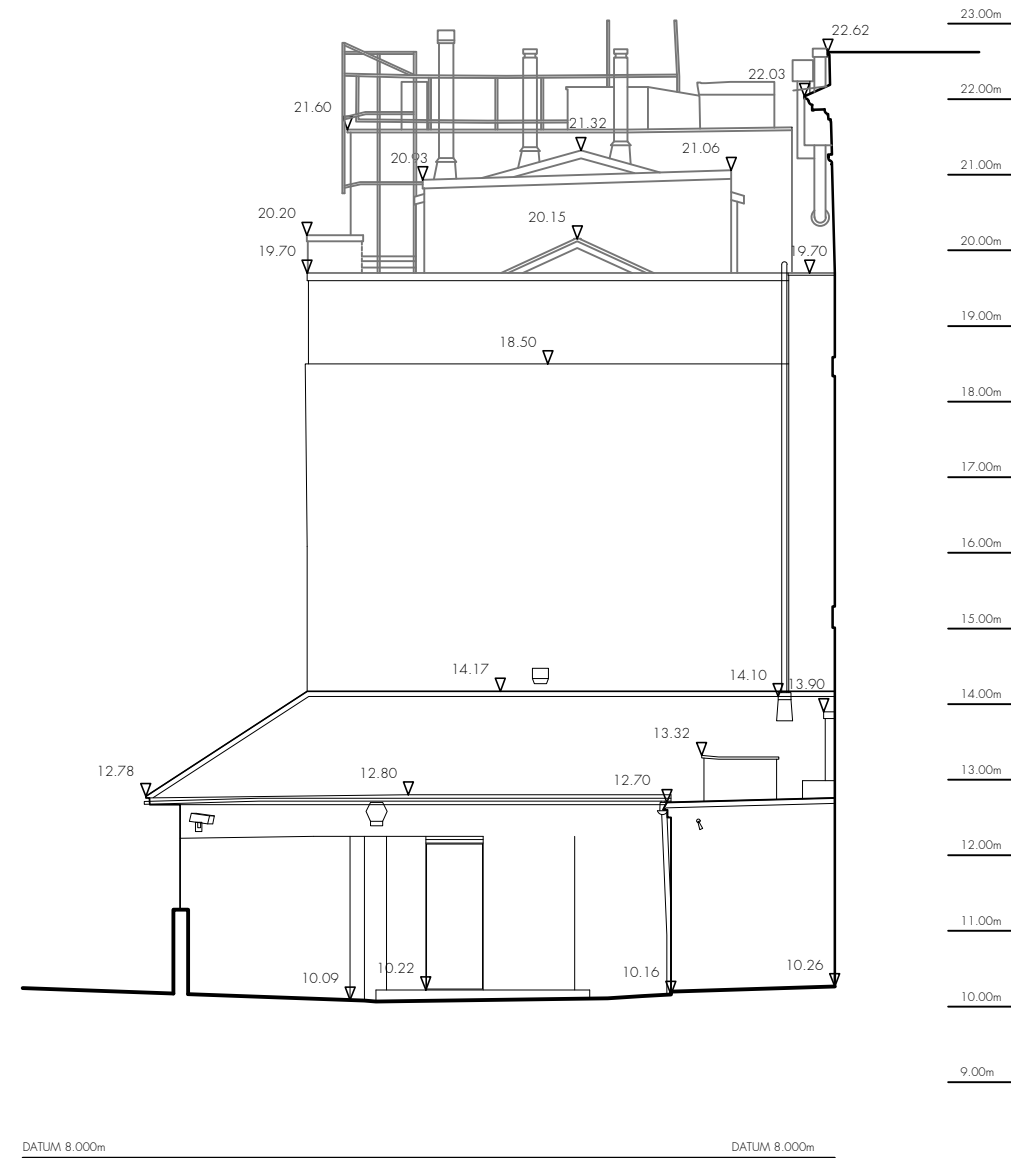

NO. 83 NO. 81 BELSIZE PARK


STREET ELEVATION



tasou
associates architects + structural engineers

4 Amwell Street, London. EC1R 1UG T:020 7713 7070 F:020 7713 7071 E:tasou@tasou.co.uk

project	81 BELSIZE PARK GARDENS		
drwg title	EXISTING STREET ELEVATION		
job no.	1698	drwg no.	EX.09 rev.
date	FEB 2021	scale @ A3	1:100

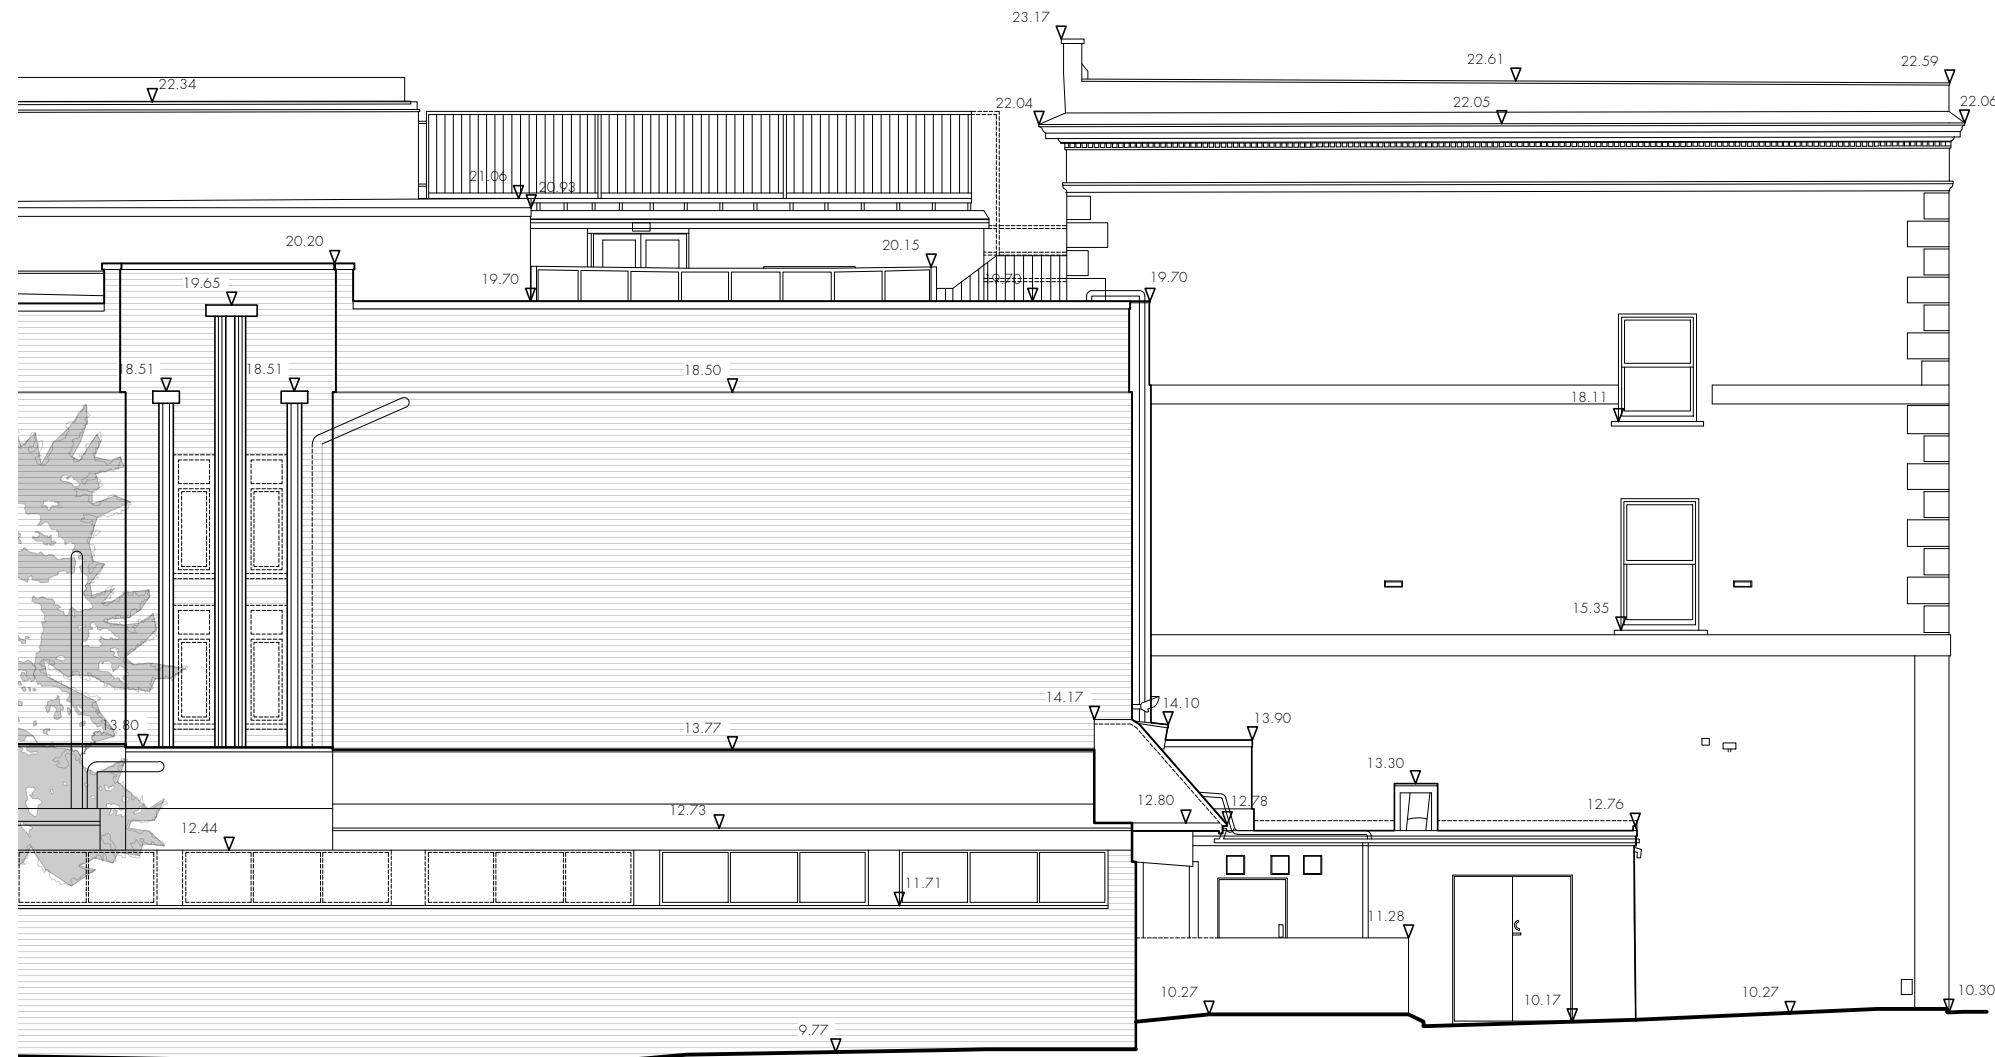

EAST ELEVATION



tasou
associates architects + structural engineers

4 Amwell Street, London. EC1R 1UG T:020 7713 7070 F:020 7713 7071 E:tasou@tasou.co.uk

project	81 BELSIZE PARK GARDENS		
dwg title	EXISTING EAST ELEVATION DETAIL		
job no.	1698	dwg no.	EX.10 rev.
date	FEB 2021	scale @ A3	1:100