



Inter Urban Studios

Unit 101 Netil House
1 Westgate Street
London E8 3RL
020 3095 9748
www.interurbanstudios.com
info@interurbanstudios.com

PROJECT

Ground floor flat
3 Guilford Street
London WC1N 1DR

DRAWING

Proposed First Floor &
Roof Plan


SCALE @A3 DATE
1:100 17.03.21

STATUS
PLANNING


DRAWING NO. DRAWN/CHECK
PL-07 SK/MS

REVISION


REV A: 21.09.21
Smaller window openings

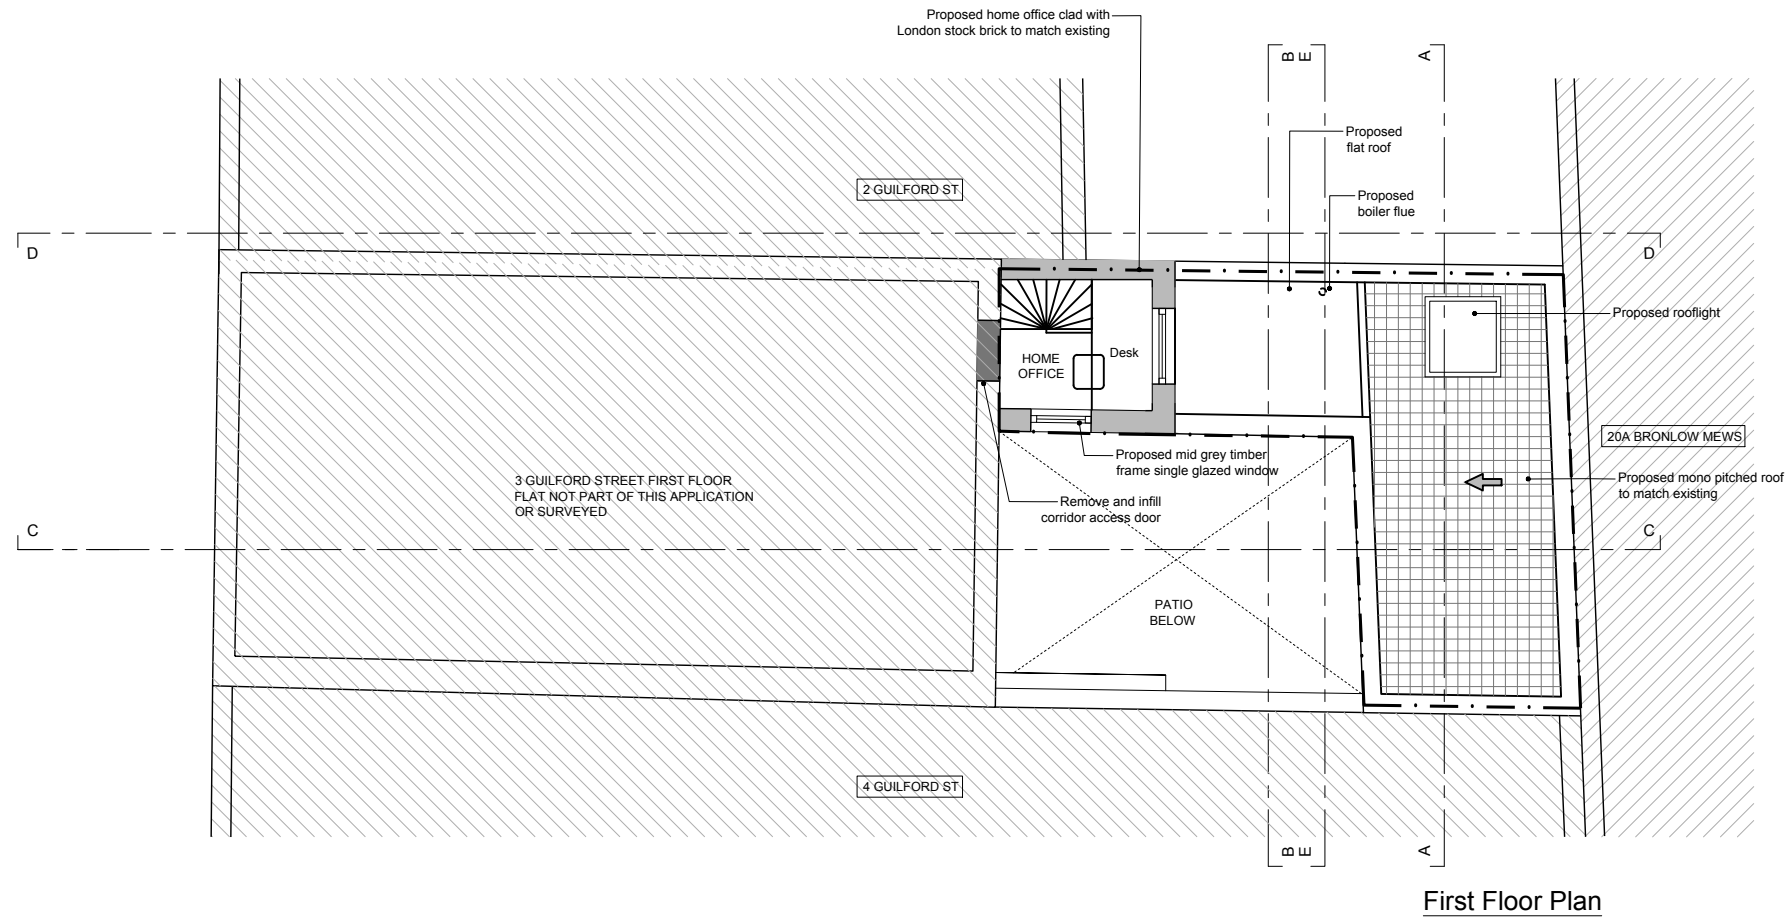

First Floor Plan

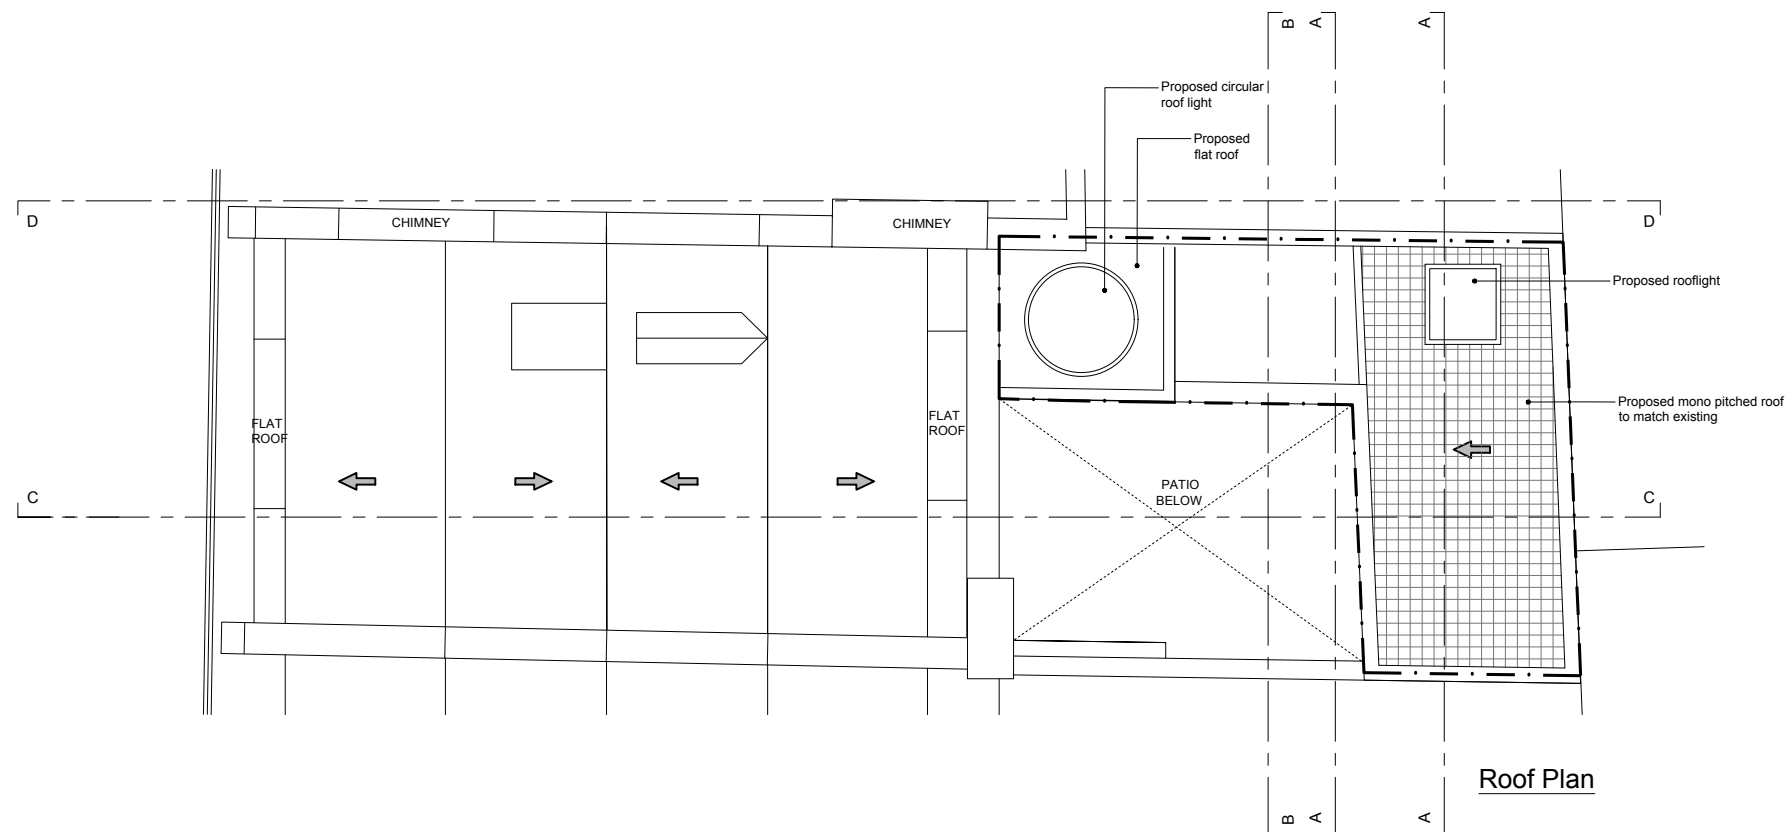

Roof Plan

 

THIS DRAWING IS COPYRIGHT 2020 INTER URBAN STUDIOS LTD AND NOT TO BE SCALED FOR PURPOSES OTHER THAN PLANNING APPLICATIONS; REFER TO WRITTEN DIMENSIONS WHERE NOTED