



REVISION SCHEDULE		DATE	DRAWN BY
REV	REVISION DETAILS		
P1	DRAFT FOR REVIEW AND COMMENT	12.08.21	DMA
P2	PLANNING SUBMISSION	13.09.21	DMA

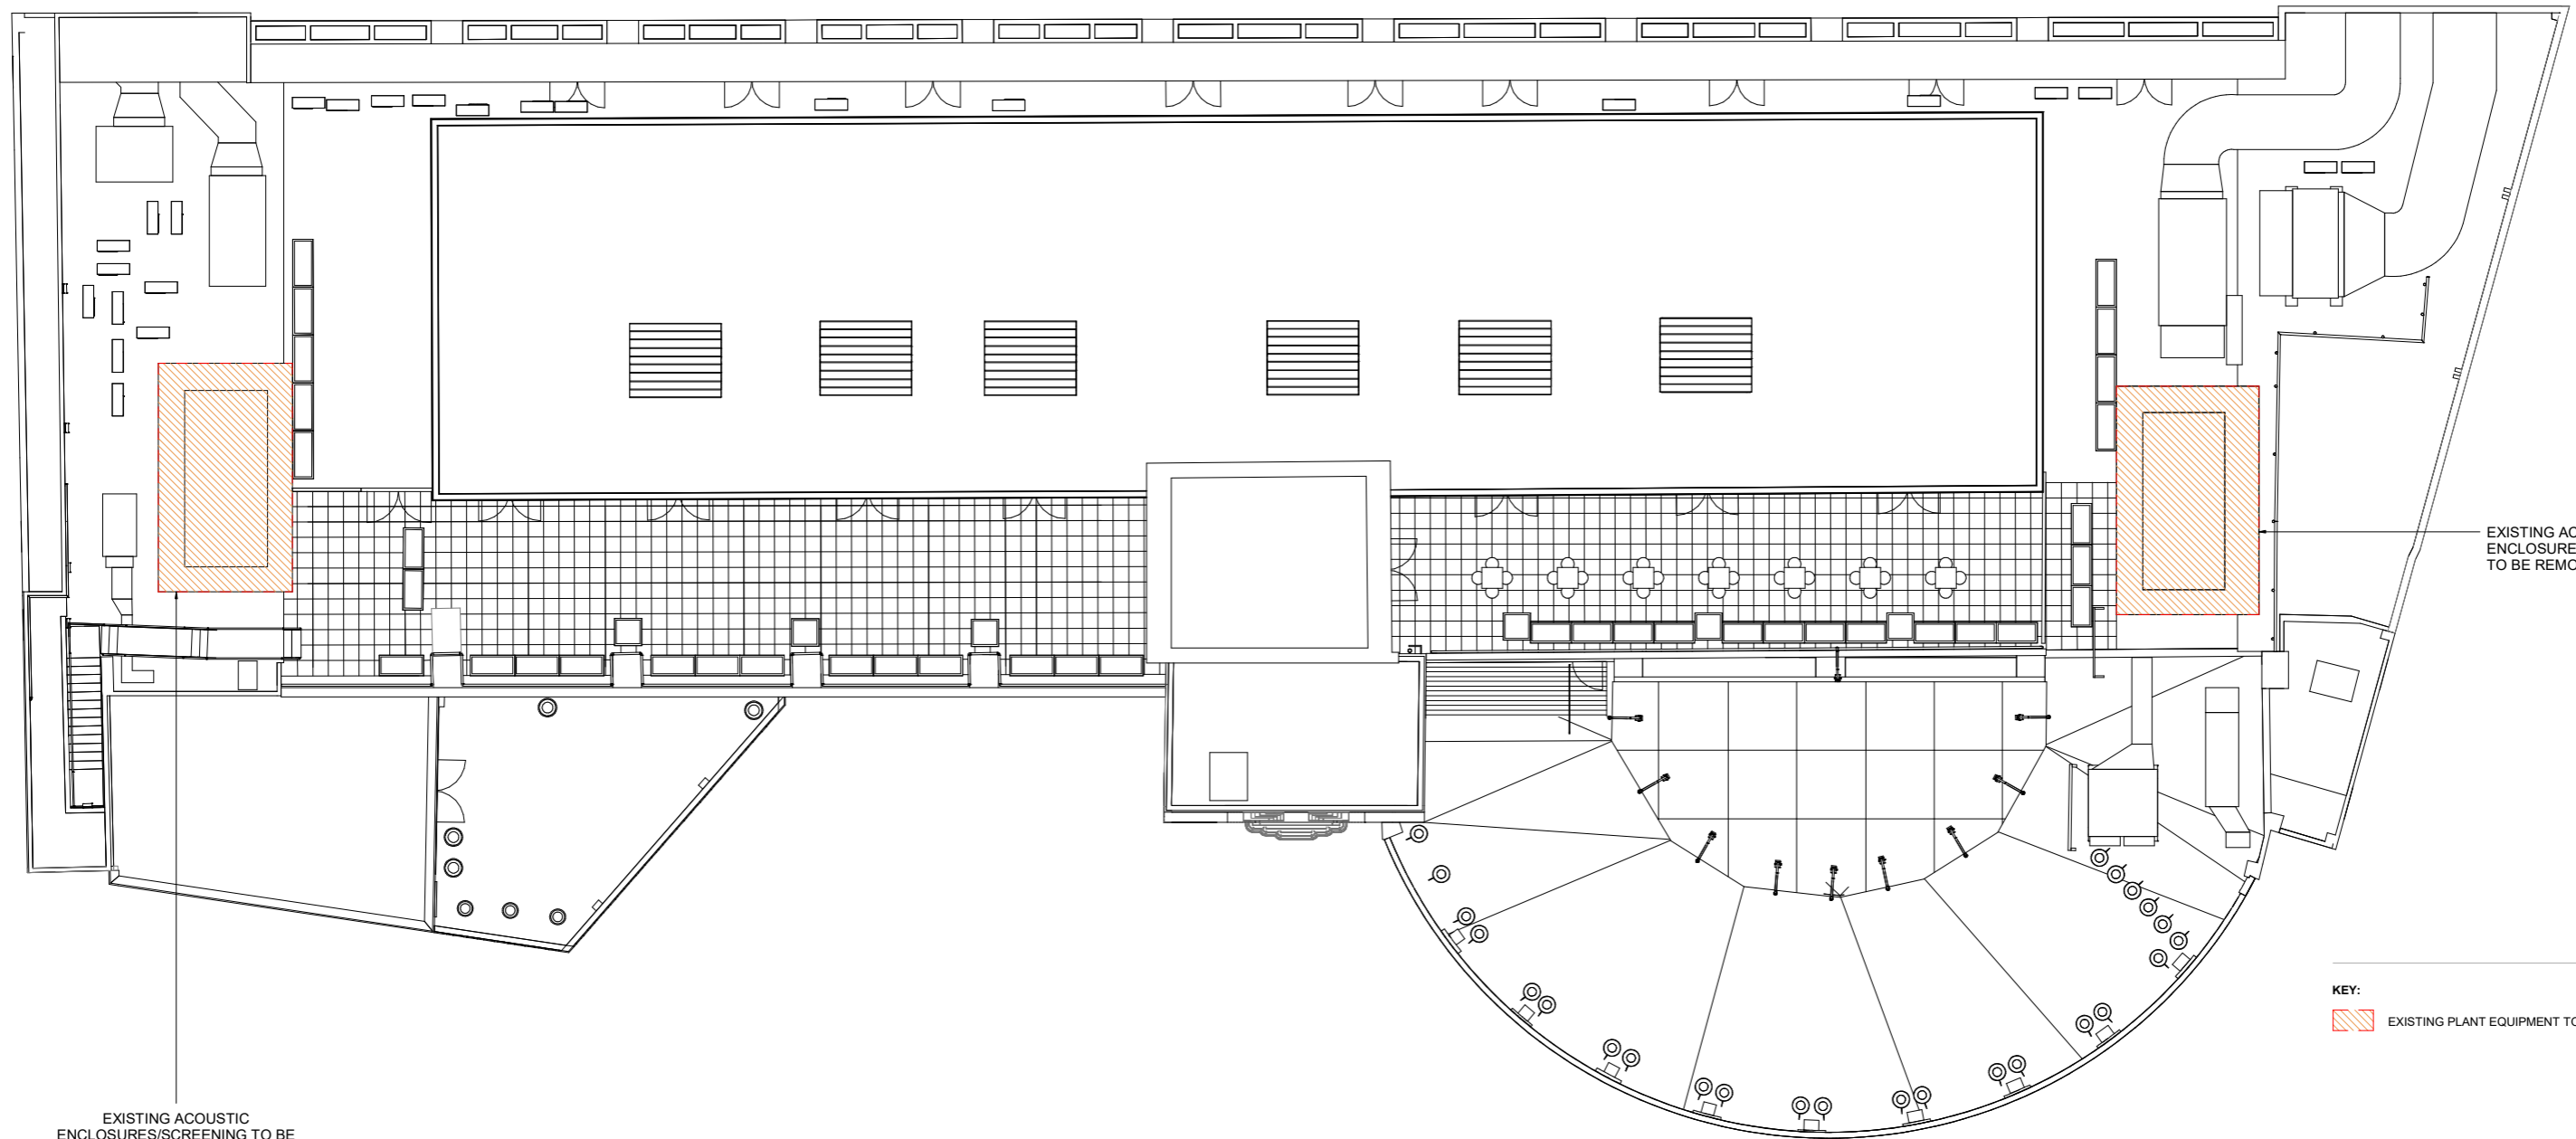

EXISTING ACOUSTIC ENCLOSURES/SCREENING TO BE REMOVED

EXISTING ACOUSTIC ENCLOSURES/SCREENING TO BE REMOVED

KEY:  
 EXISTING PLANT EQUIPMENT TO BE DEMOLISHED



KEY PLAN  
 ORIGINATOR: DMA  
 TITLE: EXISTING ROOF PLAN

PROJECT	PURPOSE OF ISSUE	STATUS	REVISION			
LABS - LHB HERBRAND ST LONDON	FOR PLANNING	S2	P2			
JOB NO.	SCALE	DRAWN	CHECKED			
577	1:100@A1	CS	DAS			
APPROVED						
DMA						
PROJECT	ORIGINATOR	VOLUME	LEVEL	TYPE	ROLE	DOC NO
LHB	DMA	XX	ZZ	DR	A	020007

