


FIRST FLOOR PLAN



GROUND FLOOR PLAN

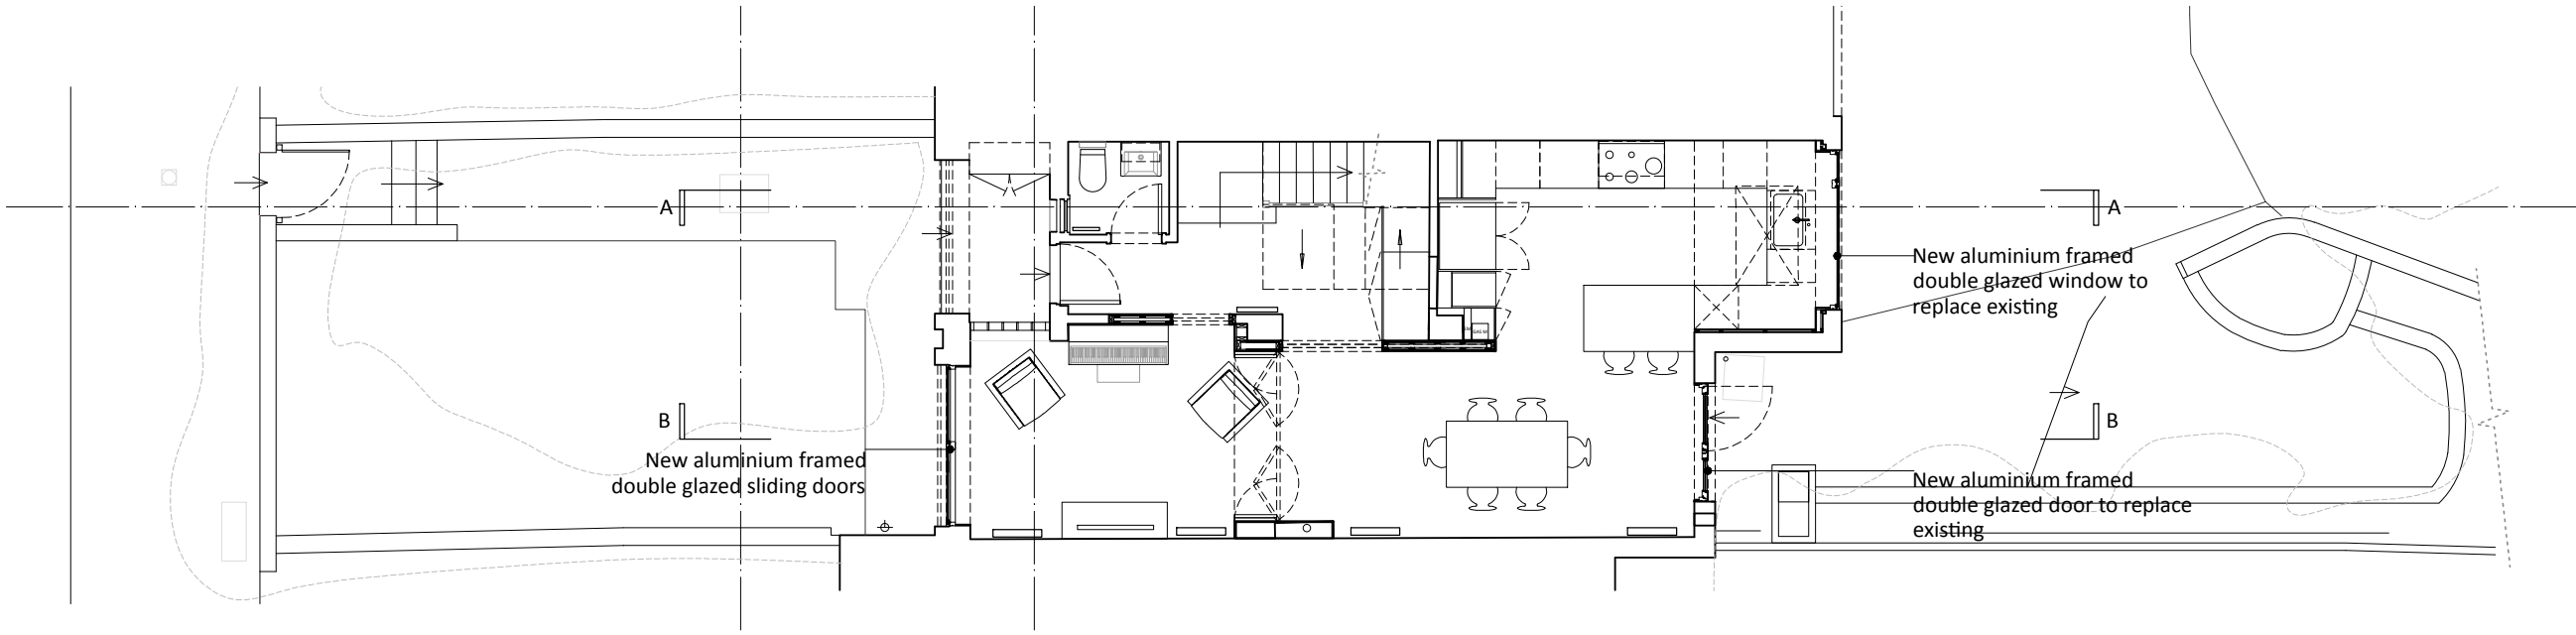

Notes
All setting out of work to be checked before work commences.
Any errors to be reported to the designer before any further work is carried out.
All work to be in accordance with the relevant Building Regulations.


ISSUED FOR INFORMATION

Revision	Note	Date	Revision	Note	Date
A	Issued for information	30/09/21			


Project			14 CAMDEN SQUARE, LONDON, NW1 9UY		
Date	30/09/2021	Title	GROUND AND FIRST FLOOR PLANS		
Drawn by	ND	Checked by	ND	AS PROPOSED	
Scale	1:100 @ A3	Drawing No.	1054 APL 001	Rev.	A

naomiday
Naomi Day Design Studio Ltd.


Unit 6, 115 Batholomew Road, London NW5 2BJ
naomi@naomiday.com
© COPYRIGHT 2021 NAOMI DAY DESIGN STUDIO LTD

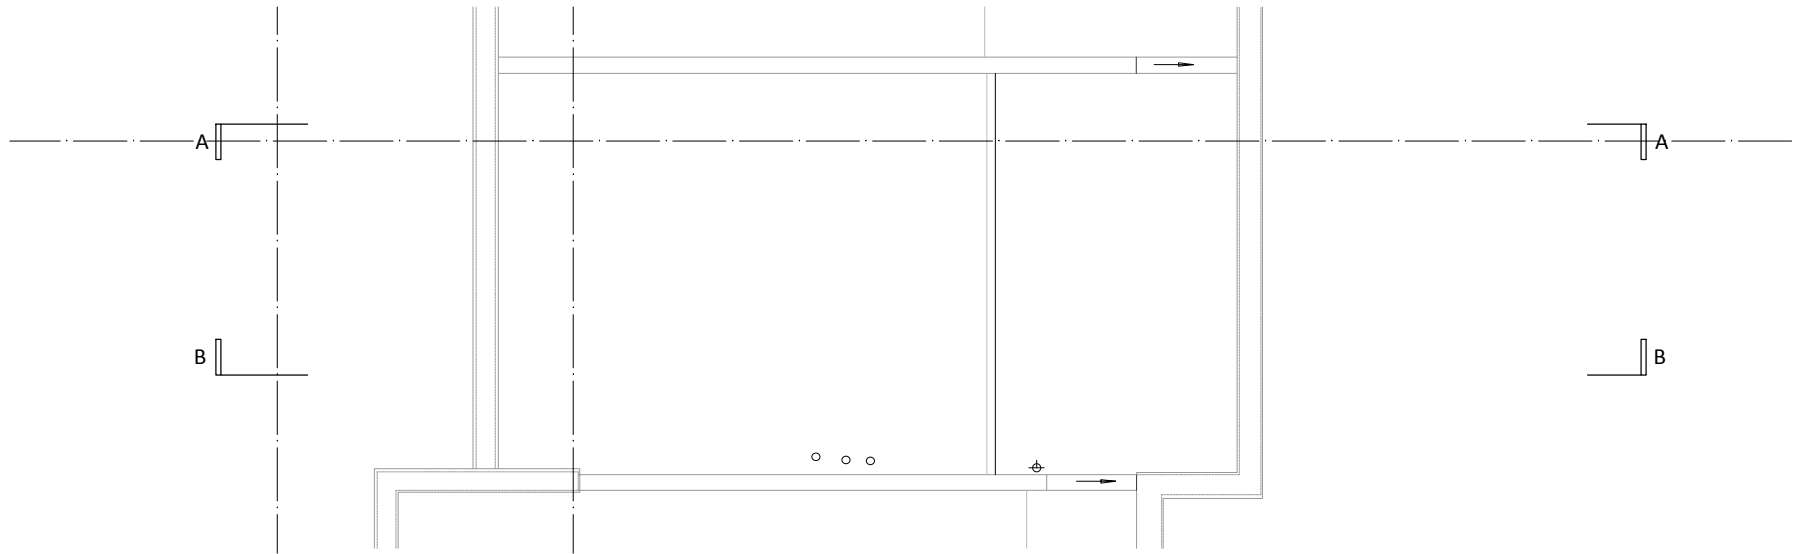

ROOF PLAN

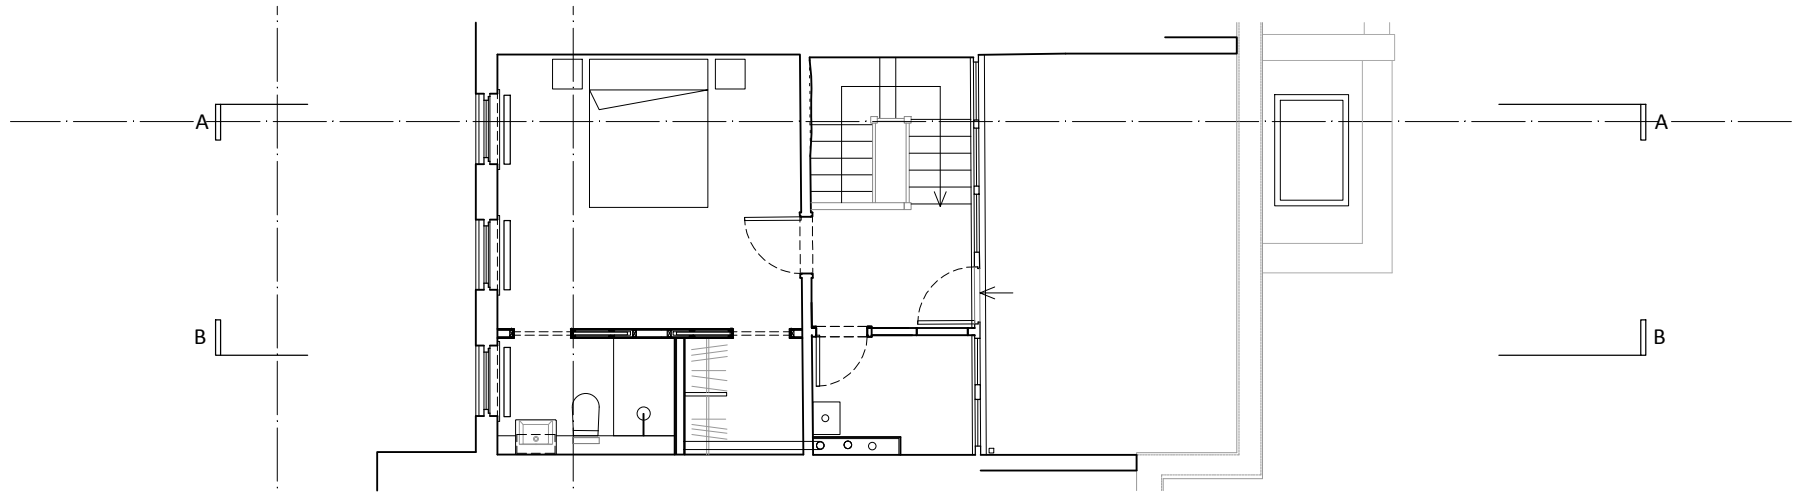

THIRD FLOOR PLAN

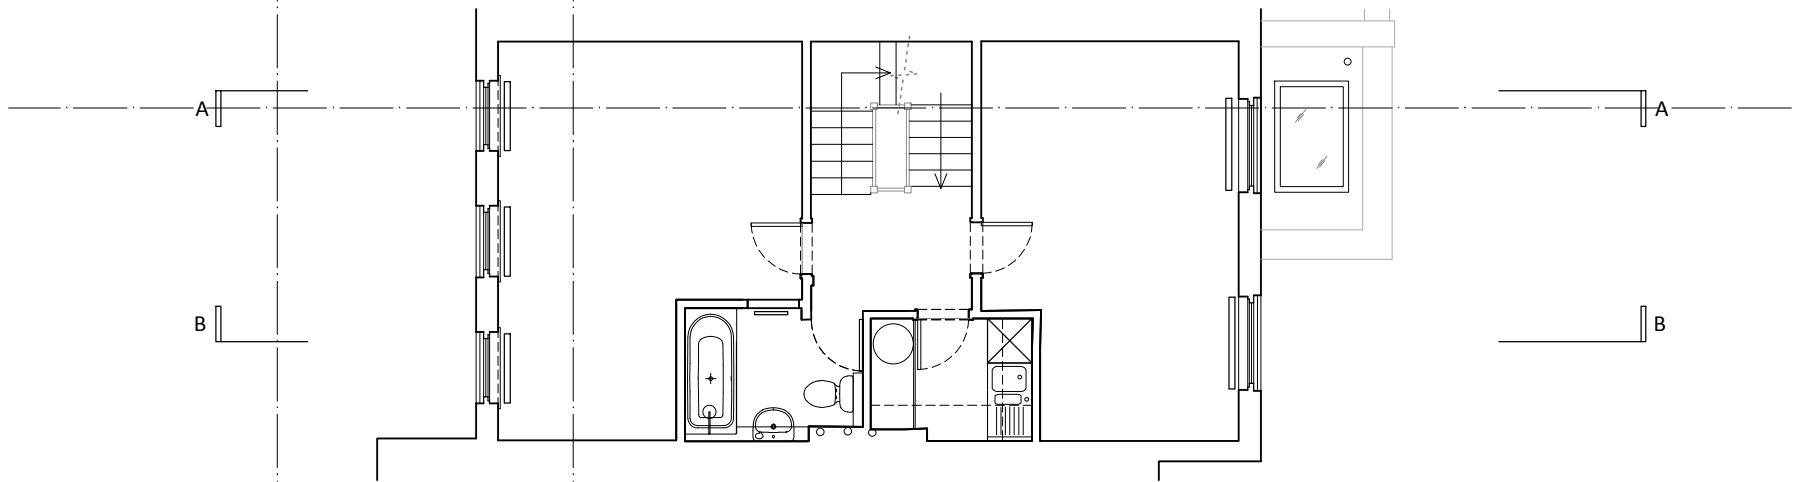

SECOND FLOOR PLAN



Notes
All setting out of work to be checked before work commences.
Any errors to be reported to the designer before any further work is carried out.
All work to be in accordance with the relevant Building Regulations.


ISSUED FOR INFORMATION

Revision	Note	Date	Revision	Note	Date
A	Issued for information	30/09/21			

Project			14 CAMDEN SQUARE, LONDON, NW1 9UY		
Date	30/09/2021	Title	SECOND FLOOR, THIRD FLOOR & ROOF PLANS		
Drawn by	ND	Checked by	ND	AS PROPOSED	
Scale	1:100 @ A3	Drawing No.	1054 APL 002	Rev.	A

naomiday.
Naomi Day Design Studio Ltd.

Unit 6, 115 Batholomew Road, London NW5 2BJ
naomi@naomiday.com
© COPYRIGHT 2021 NAOMI DAY DESIGN STUDIO LTD

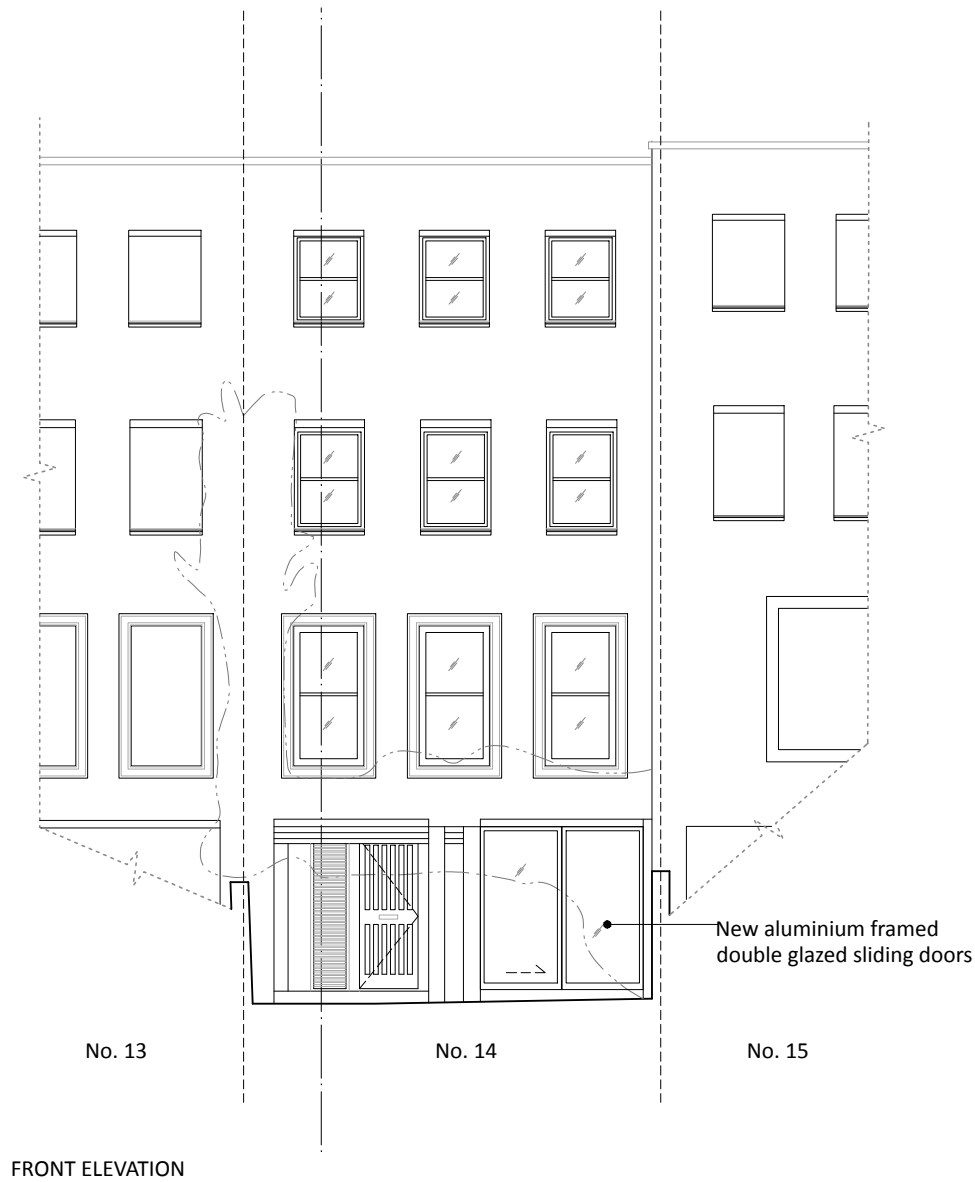


Notes
All setting out of work to be checked before work commences.
Any errors to be reported to the designer before any further work is carried out.
All work to be in accordance with the relevant Building Regulations.

ISSUED FOR INFORMATION

Revision	Note	Date	Revision	Note	Date
A	Issued for information	30/09/21			

Project		
14 CAMDEN SQUARE, LONDON, NW1 9UY		
Date	30/09/2021	Title
Drawn by	ND	FRONT AND REAR ELEVATIONS
Checked by	ND	AS PROPOSED
Scale	1:100 @ A3	Drawing No. 1054 APL 003 Rev. A

naomiday
Naomi Day Design Studio Ltd.
Unit 6, 115 Batholomew Road, London NW5 2BJ
naomi@naomiday.com
© COPYRIGHT 2021 NAOMI DAY DESIGN STUDIO LTD

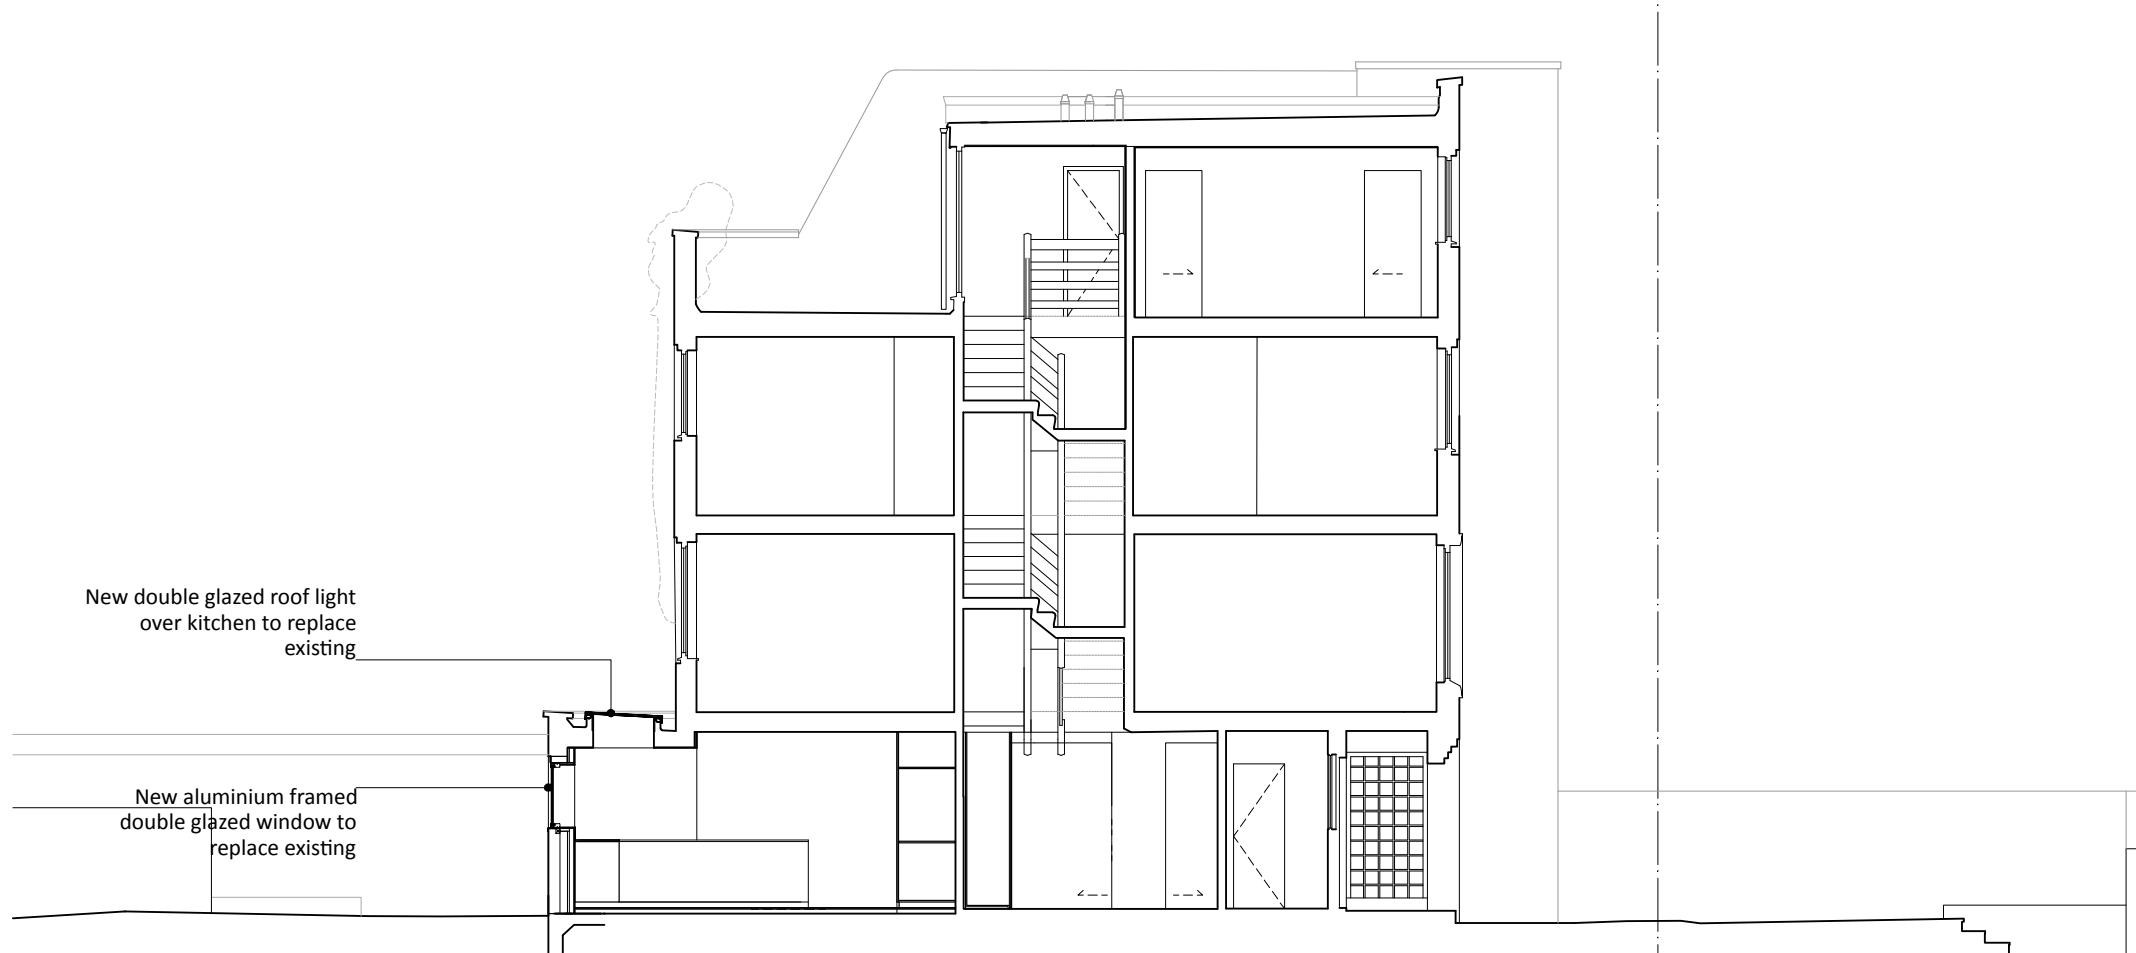

SECTION A



Notes
All setting out of work to be checked before work commences.
Any errors to be reported to the designer before any further work is carried out.
All work to be in accordance with the relevant Building Regulations.


ISSUED FOR INFORMATION

Revision	Note	Date	Revision	Note	Date
A	Issued for information	30/09/21			

Project			14 CAMDEN SQUARE, LONDON, NW1 9UY		
Date	30/09/2021	Title	SECTION A		
Drawn by	ND	Checked by	ND	AS PROPOSED	
Scale	1:100 @ A3	Drawing No.	1054 APL 004	Rev.	A

naomiday.
Naomi Day Design Studio Ltd.

Unit 6, 115 Batholomew Road, London NW5 2BJ
naomi@naomiday.com
© COPYRIGHT 2021 NAOMI DAY DESIGN STUDIO LTD

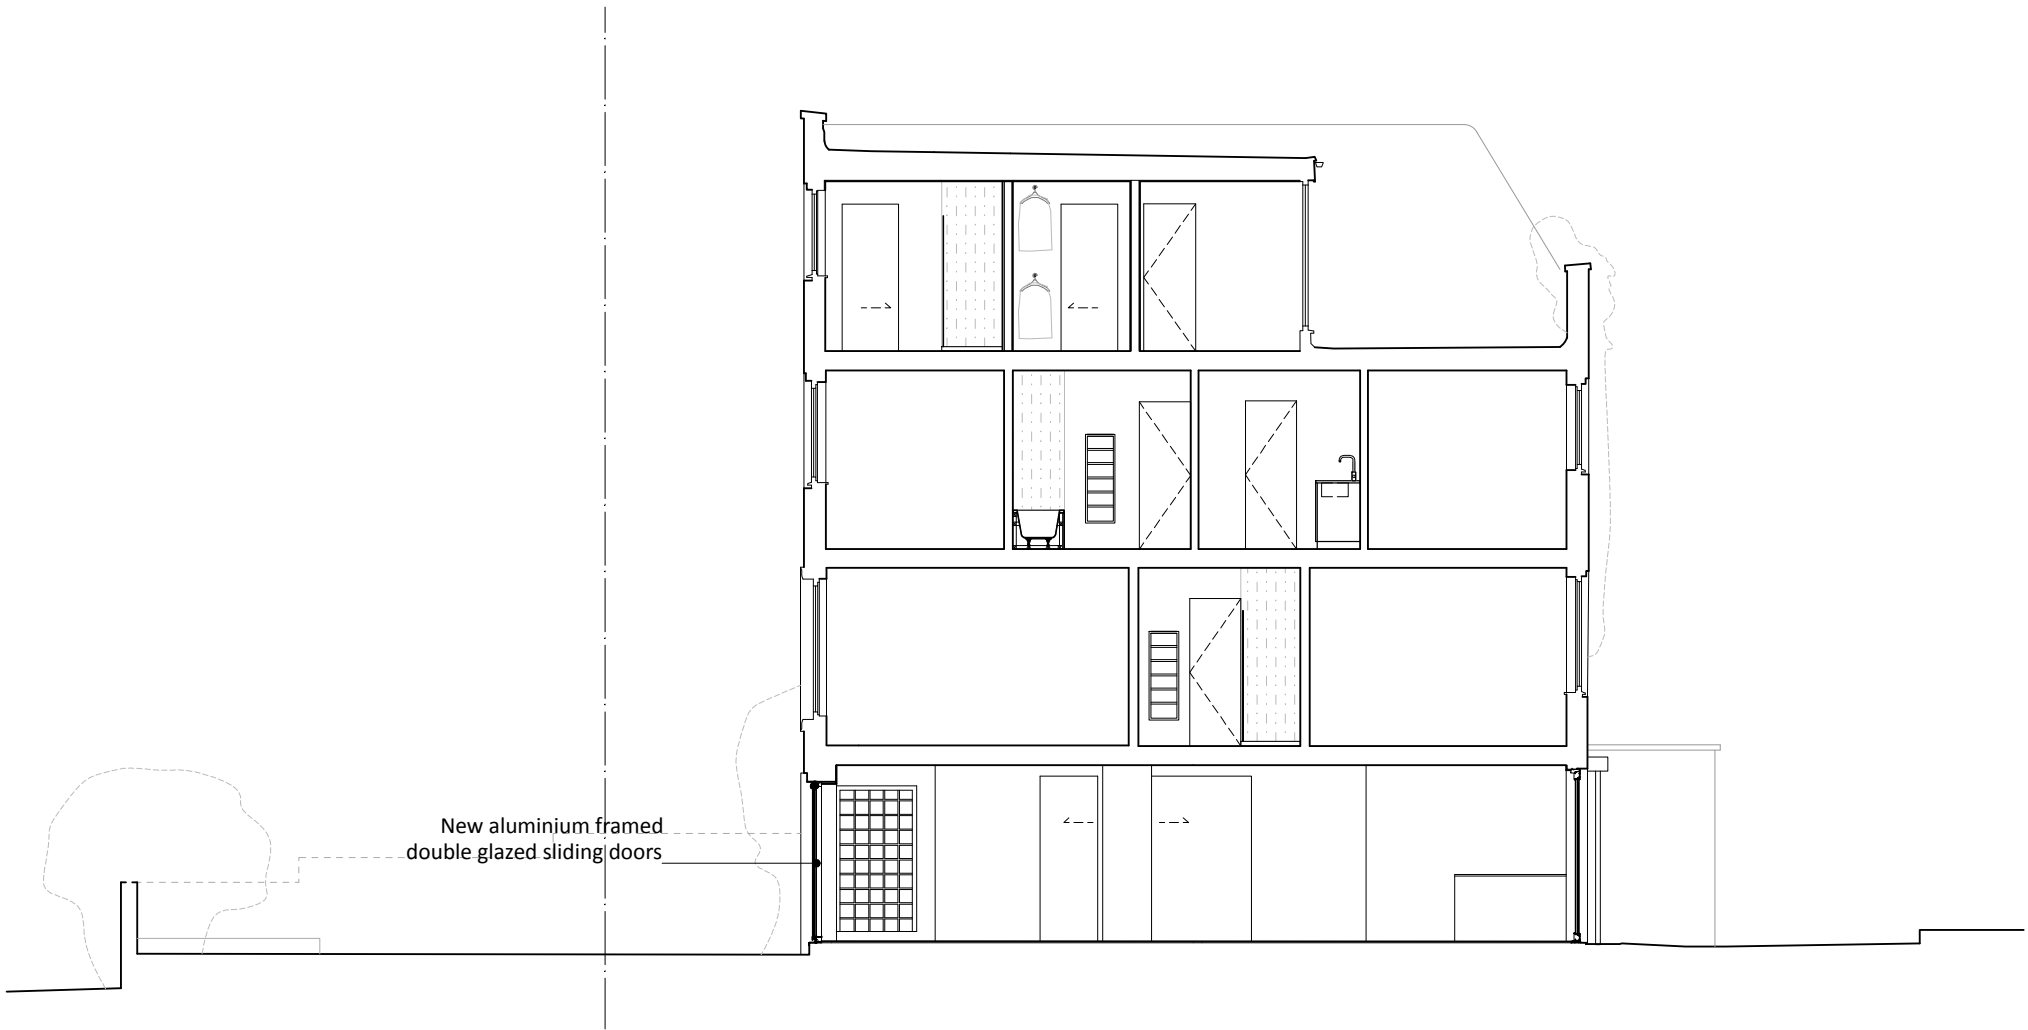

SECTION B



Notes
All setting out of work to be checked before work commences.
Any errors to be reported to the designer before any further work is carried out.
All work to be in accordance with the relevant Building Regulations.

ISSUED FOR INFORMATION

Revision	Note	Date	Revision	Note	Date
A	Issued for information	30/09/21			

Project			14 CAMDEN SQUARE, LONDON, NW1 9UY		
Date	30/09/2021	Title	SECTION B		
Drawn by	ND	Checked by	ND	AS PROPOSED	
Scale	1:100 @ A3	Drawing No.	1054 APL 005	Rev.	A