

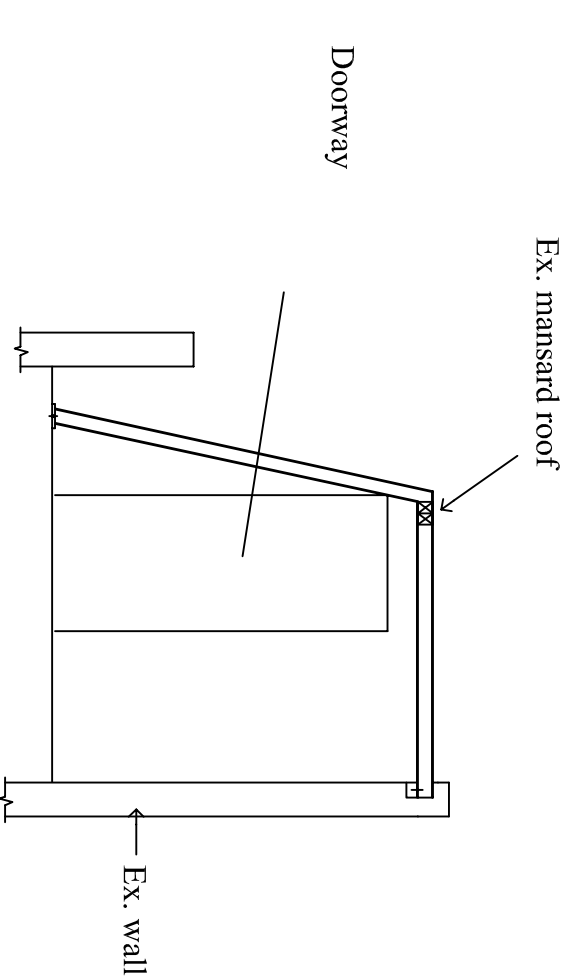


PROPOSED ROOF PLAN (Extension of the mansard)

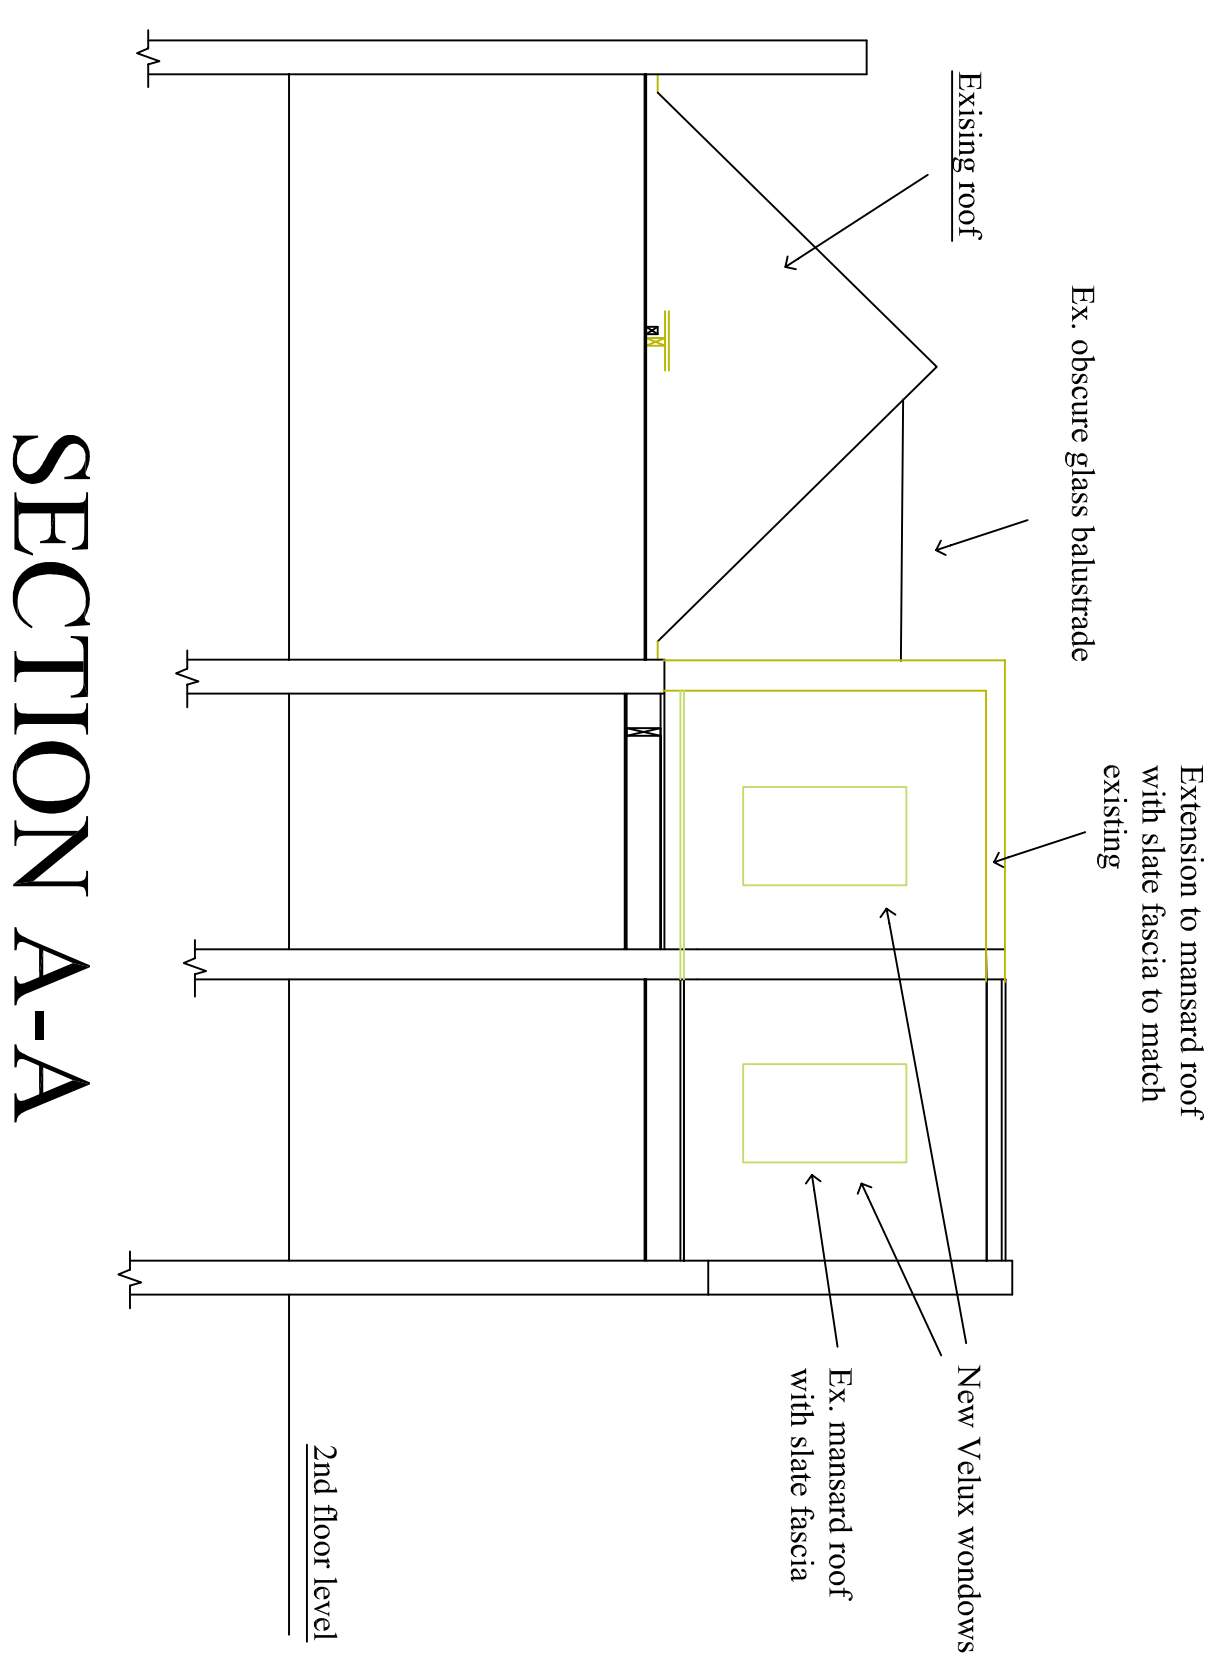

SECTION B-B

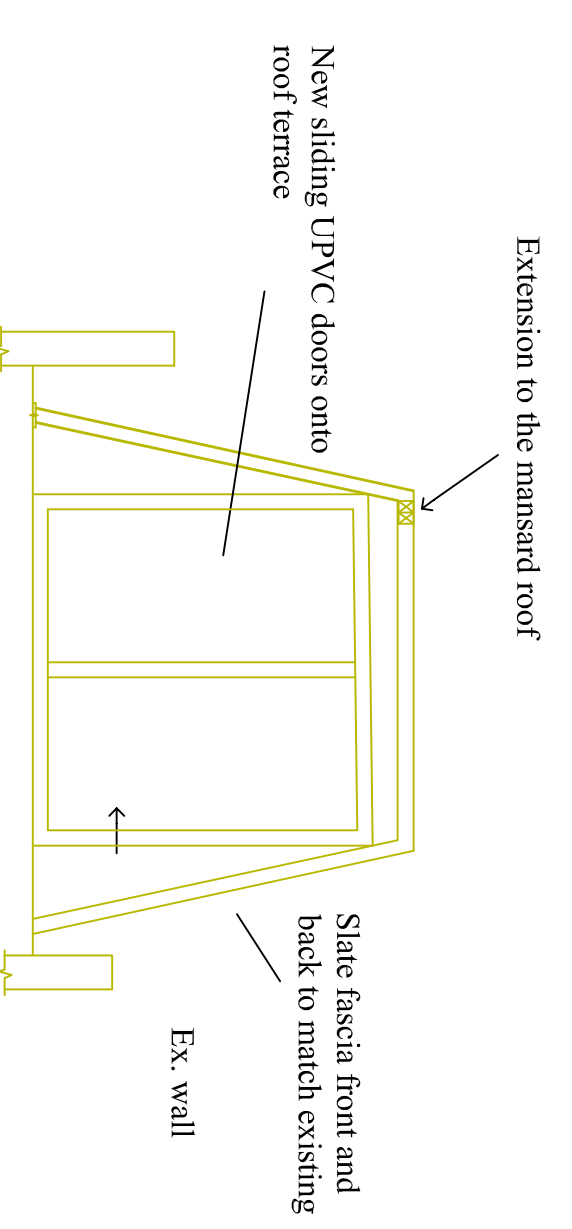

SECTION C-C

Rev.	Date	Revision	Inits	CHKd

3 PERRINS COURT HAMPSTEAD
LONDON NW3 1QS
Tel : 0207 435 3294
E-Mail: stephenstarkone@gmail.com

Client
Mr & Mrs Stark

Project
**3 PERRINS COURT
HAMPSTEAD
LONDON NW3**

Title
**PLAN OF ROOF
AS PROPOSED**

Job/Drawing No
426/10

Scale
1 : 50

Date	Drawn	Checked
May 21	SLS	