



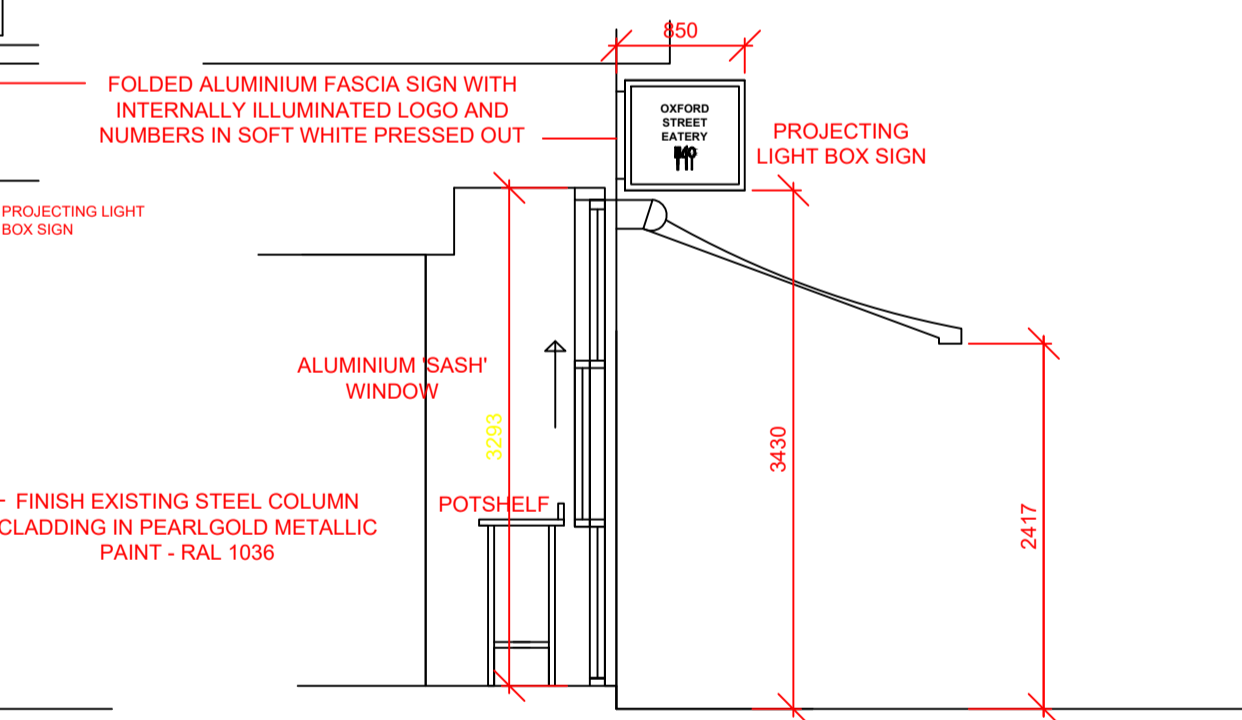


..\..\..\dropbox\current projects\46-50 new oxford street\oxford street\visuals\oxford external vis board.jpg

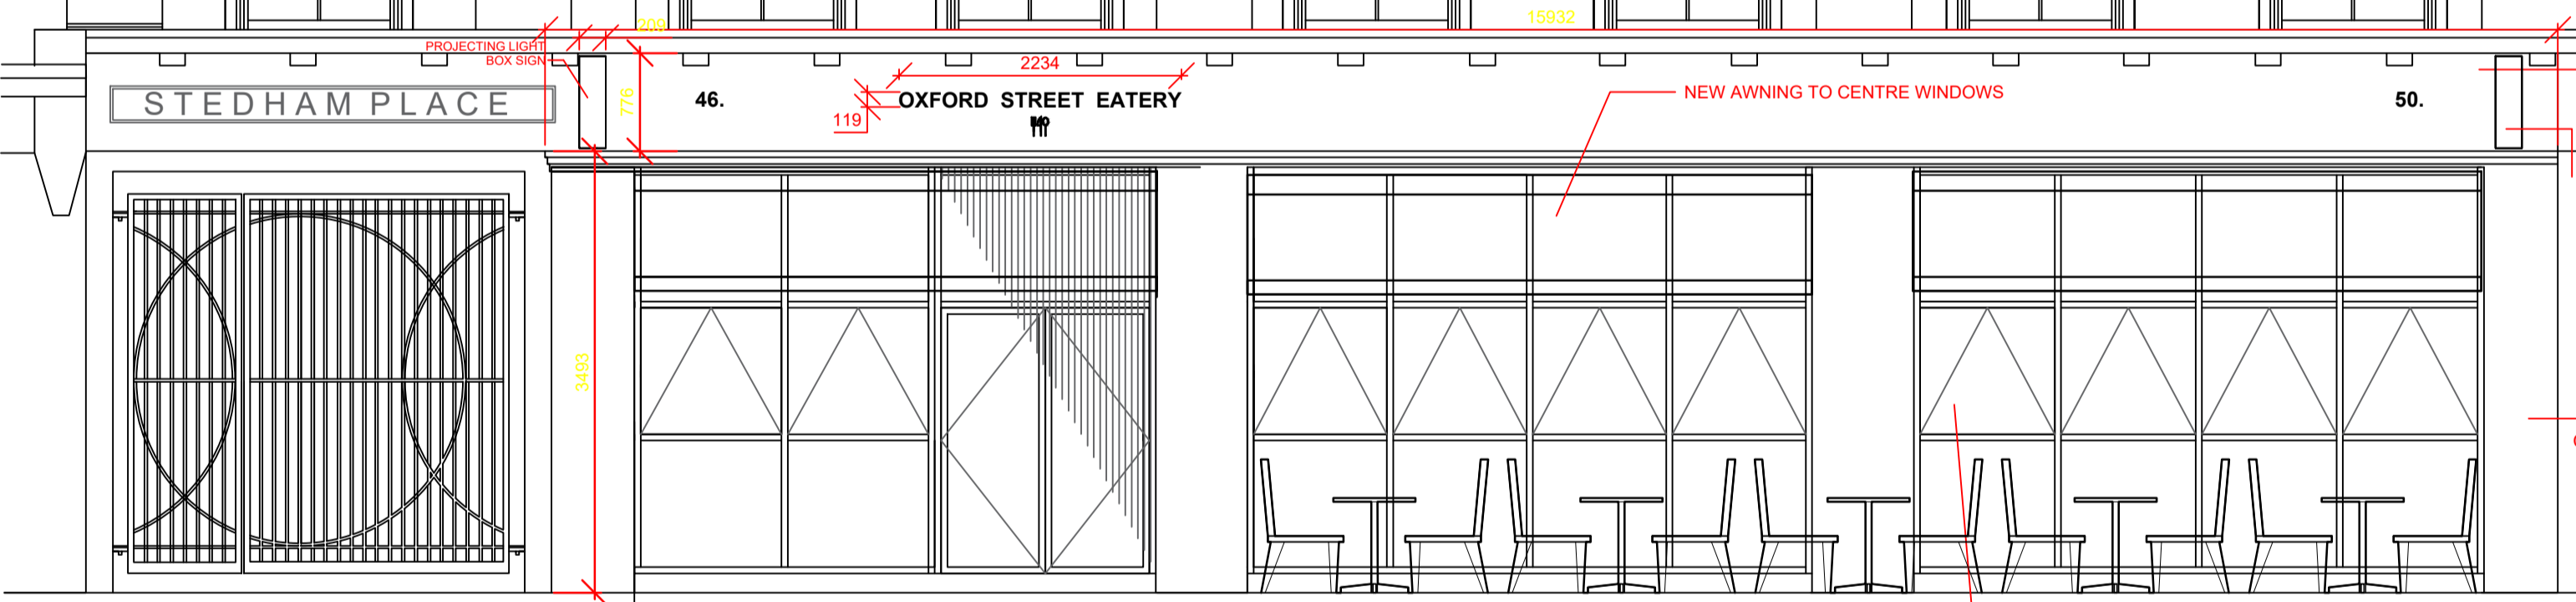

PROPOSED SHOPFRONT ELEVATION SCALE 1:50

SHOPFRONT SECTION THRO' SCALE 1:50

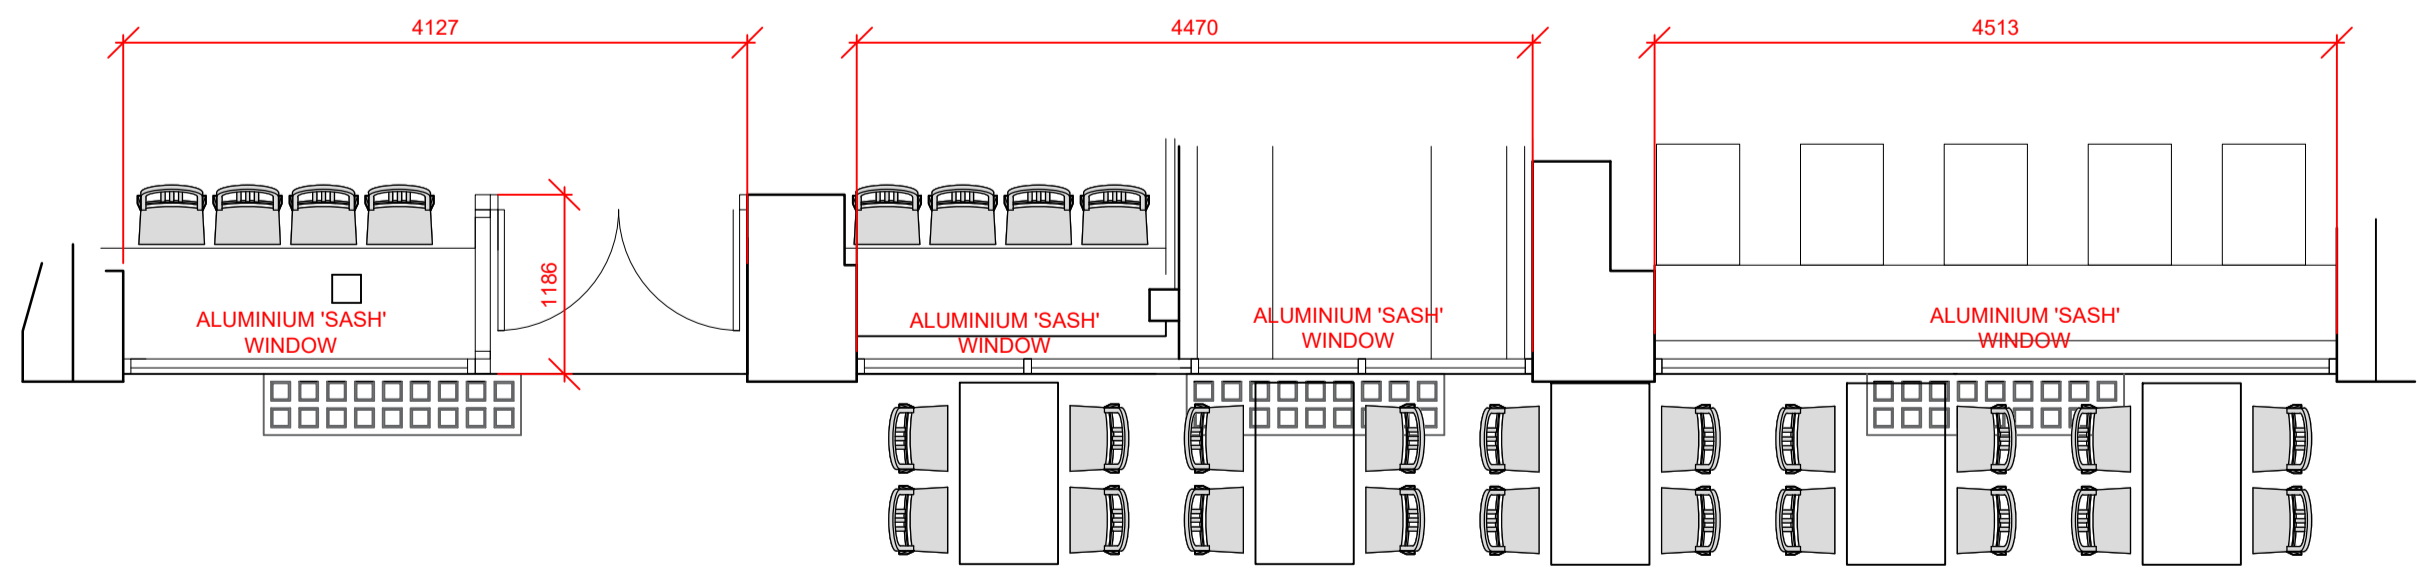

SHOPFRONT PART PLAN' SCALE 1:50

| | | |
|---|------------|--------------------------|
| REV_A | 25_10_2019 | PROJECTING SIGNS ALTERED |
| PROJECT: | | |
| MR TURAL KERIMOV ET London Ltd 915 High Road London N12 8QJ | | |
| DRAWING TITLE: | | |
| Proposed Shopfront | | |
| ISSUE: | | |
| PLANNING | | |
| SCALE: | DATE: | JOB NO: DWG: REV: |
| 1_50 @ A1 | OCT_2019 | - 03 A |
| STUDIO ONE DESIGN, SHOPS BY METROPOLITAN HOUSE, 39A WELLS GATESHEAD, NE15 8AG | | |
| T 07784 850 162 E gerard@studioonedesign.uk W www.studioonedesign.uk | | |

