


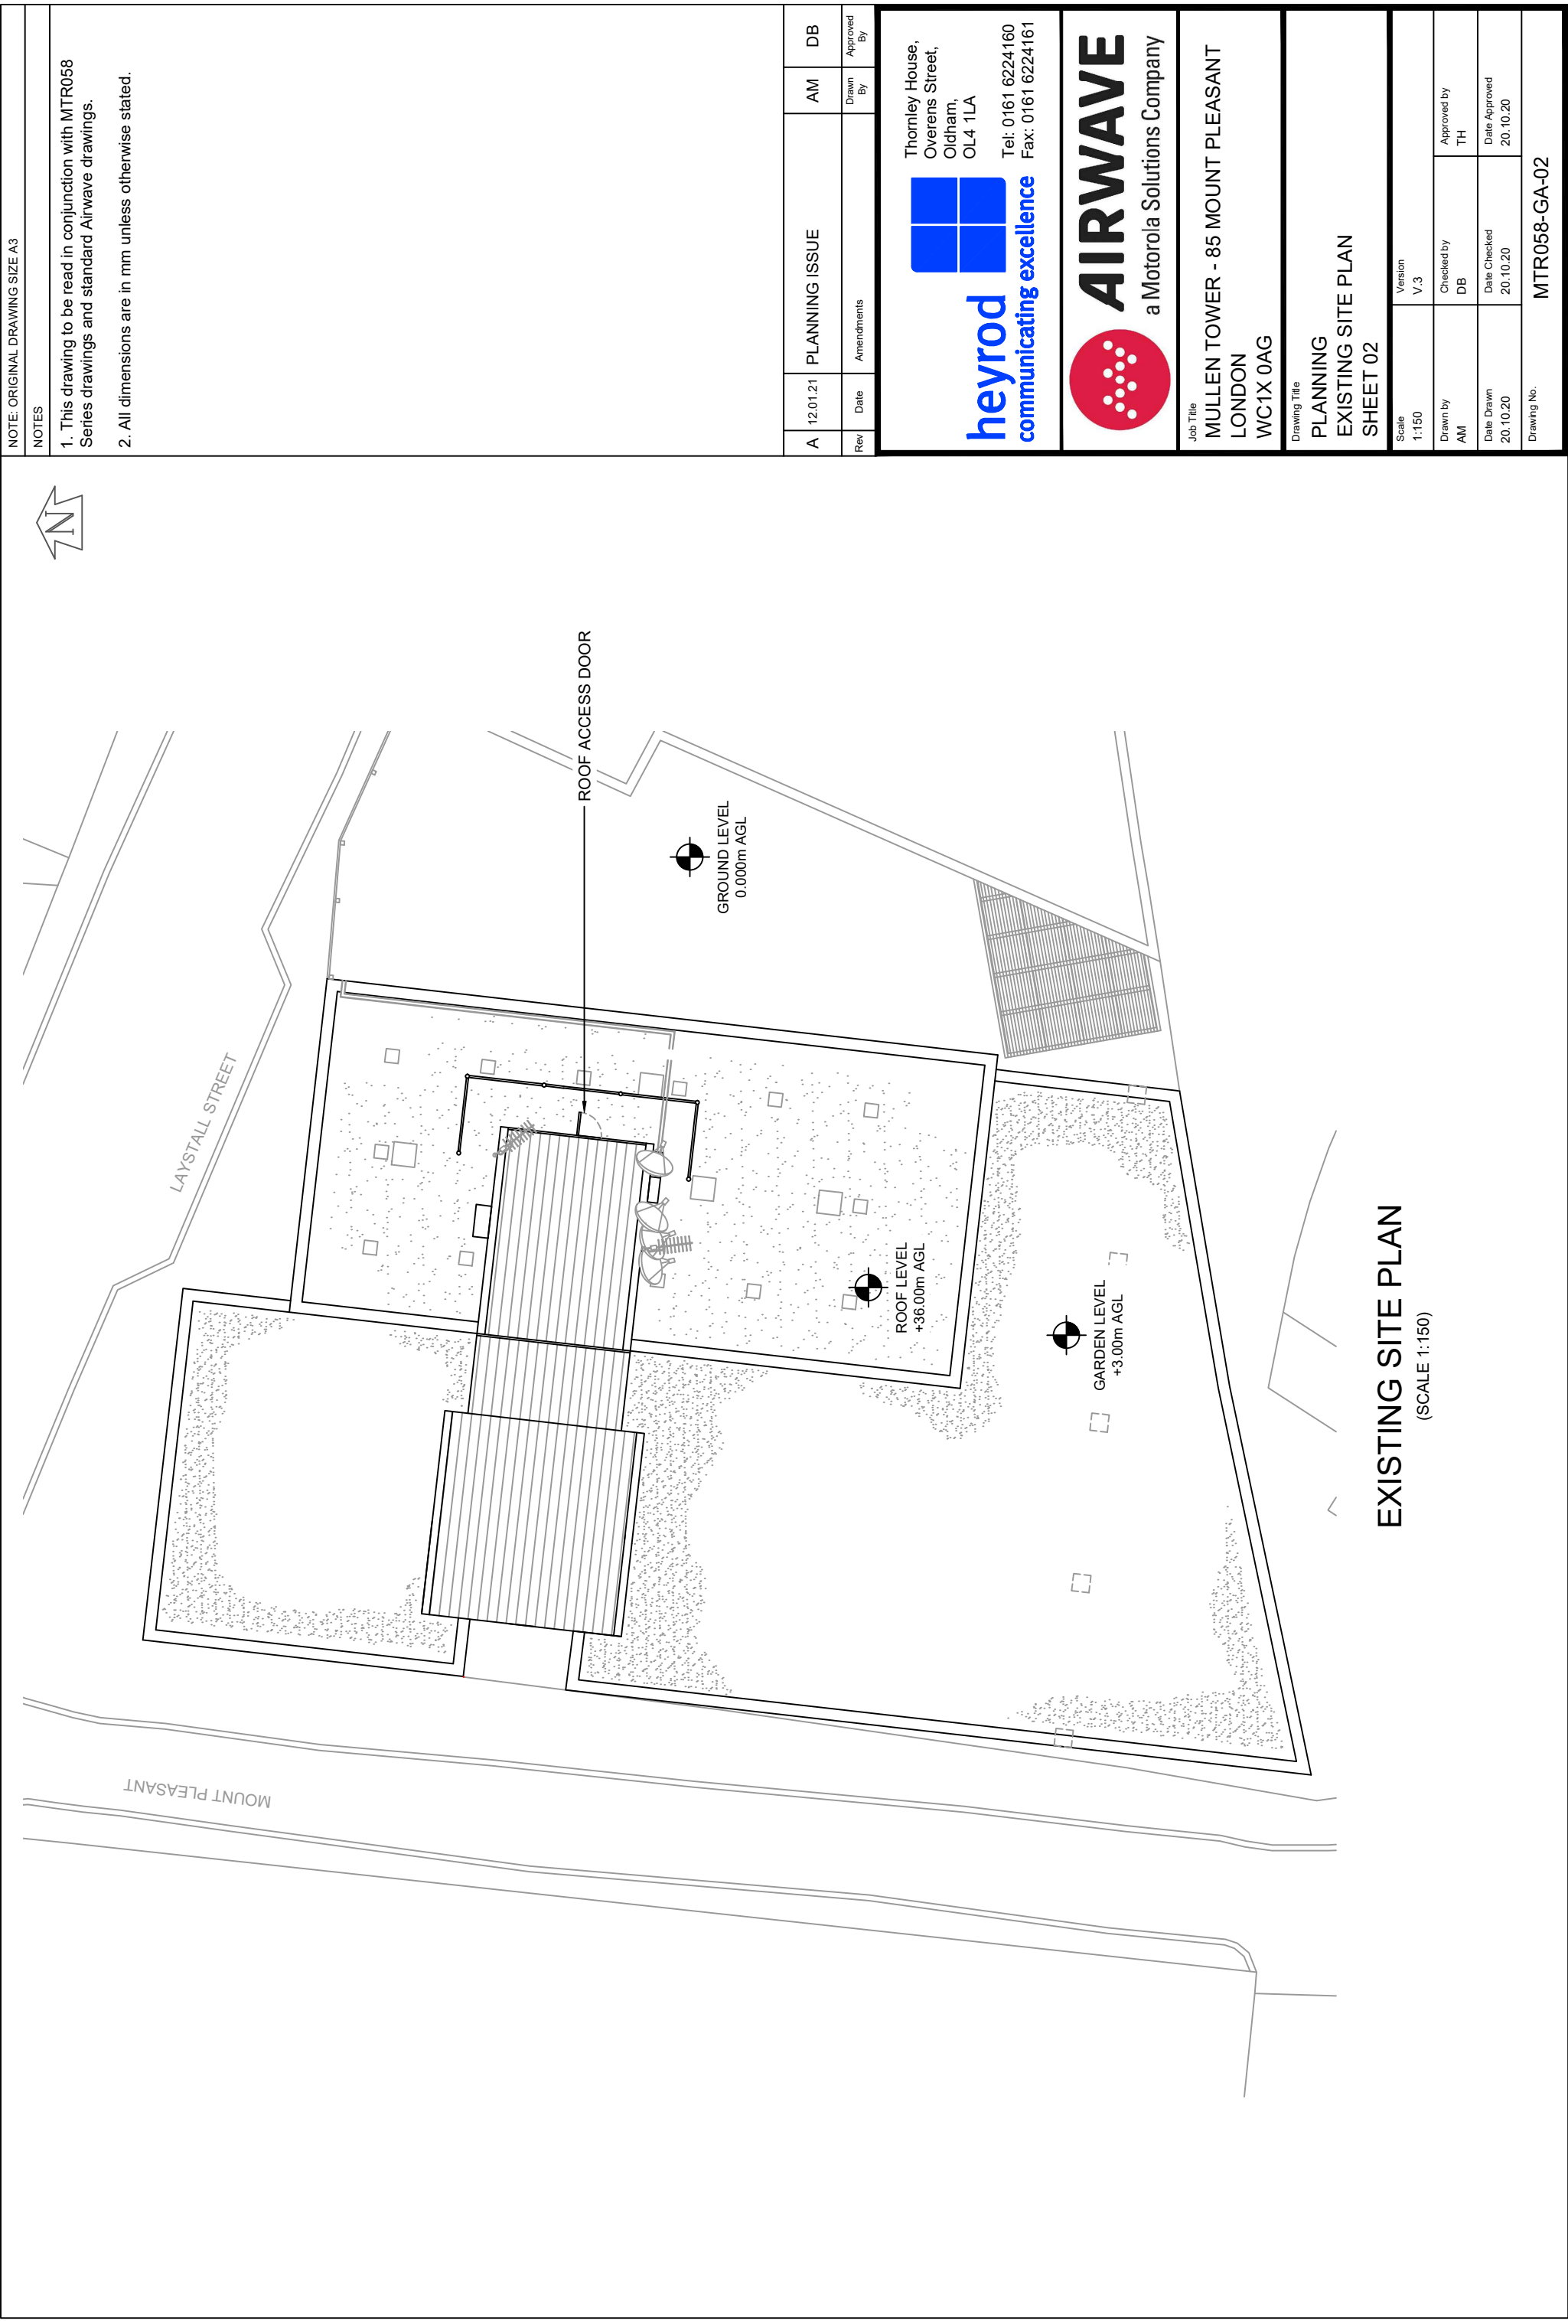

|   |          |                |          |             |
|---|----------|----------------|----------|-------------|
| NOTE: ORIGINAL DRAWING SIZE A3                                                                       |          |                |          |             |
| NOTES                                                                                                |          |                |          |             |
| 1. This drawing to be read in conjunction with MTR058 Series drawings and standard Airwave drawings. |          |                |          |             |
| 2. All dimensions are in mm unless otherwise stated.                                                 |          |                |          |             |
| A   | 12.01.21 | PLANNING ISSUE | AM       | DB          |
| Rev                                                                                                  | Date     | Amendments     | Drawn By | Approved By |



heyrod  
communicating excellence

Thornley House,  
Overens Street,  
Oldham,  
OL4 1LA

Tel: 0161 6224160  
Fax: 0161 6224161



**AIRWAVE**  
a Motorola Solutions Company

Job Title

MULLEN TOWER - 85 MOUNT PLEASANT  
LONDON  
WC1X 0AG

Drawing Title

PLANNING  
EXISTING SITE PLAN  
SHEET 02

|               |              |
|---------------|--------------|
| Scale         | Version      |
| 1:150         | V.3          |
| Drawn by      | Checked by   |
| AM            | DB           |
| Date Drawn    | Date Checked |
| 20.10.20      | 20.10.20     |
| Approved by   |              |
| TH            |              |
| Date Approved |              |
| 20.10.20      |              |
| Drawing No.   | MTR058-GA-02 |