



 

NB Responsibility is not accepted for errors made by others scaling from this drawing. All construction information should be taken from figured dimensions only

A4

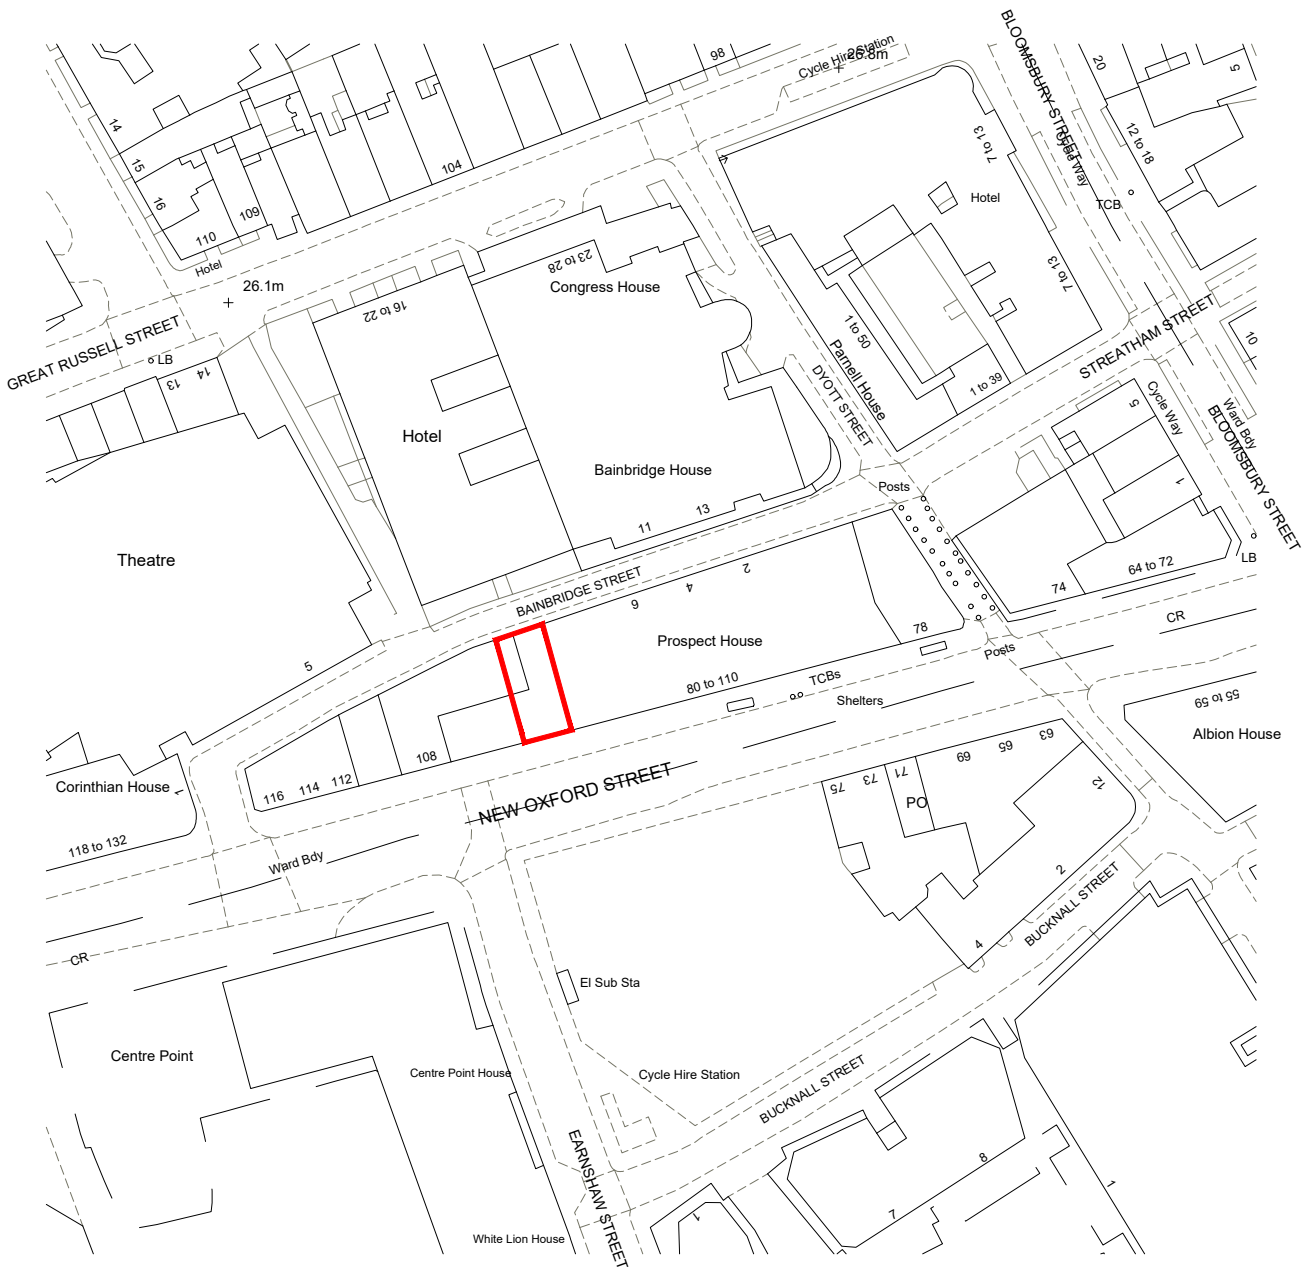

Rev	Description	By	Date


Project 100 NEW OXFORD STREET LONDON	Drawn by ACD	Surveyor JEV	Date JULY 2021
Client 100 NOX SARL	Scale 1:1250 @ A4		
Title LOCATION PLAN	Drawing Number L210523-D06-01	Revision	





NB Responsibility is not accepted for errors made by others scaling from this drawing. All construction information should be taken from figured dimensions only

A4

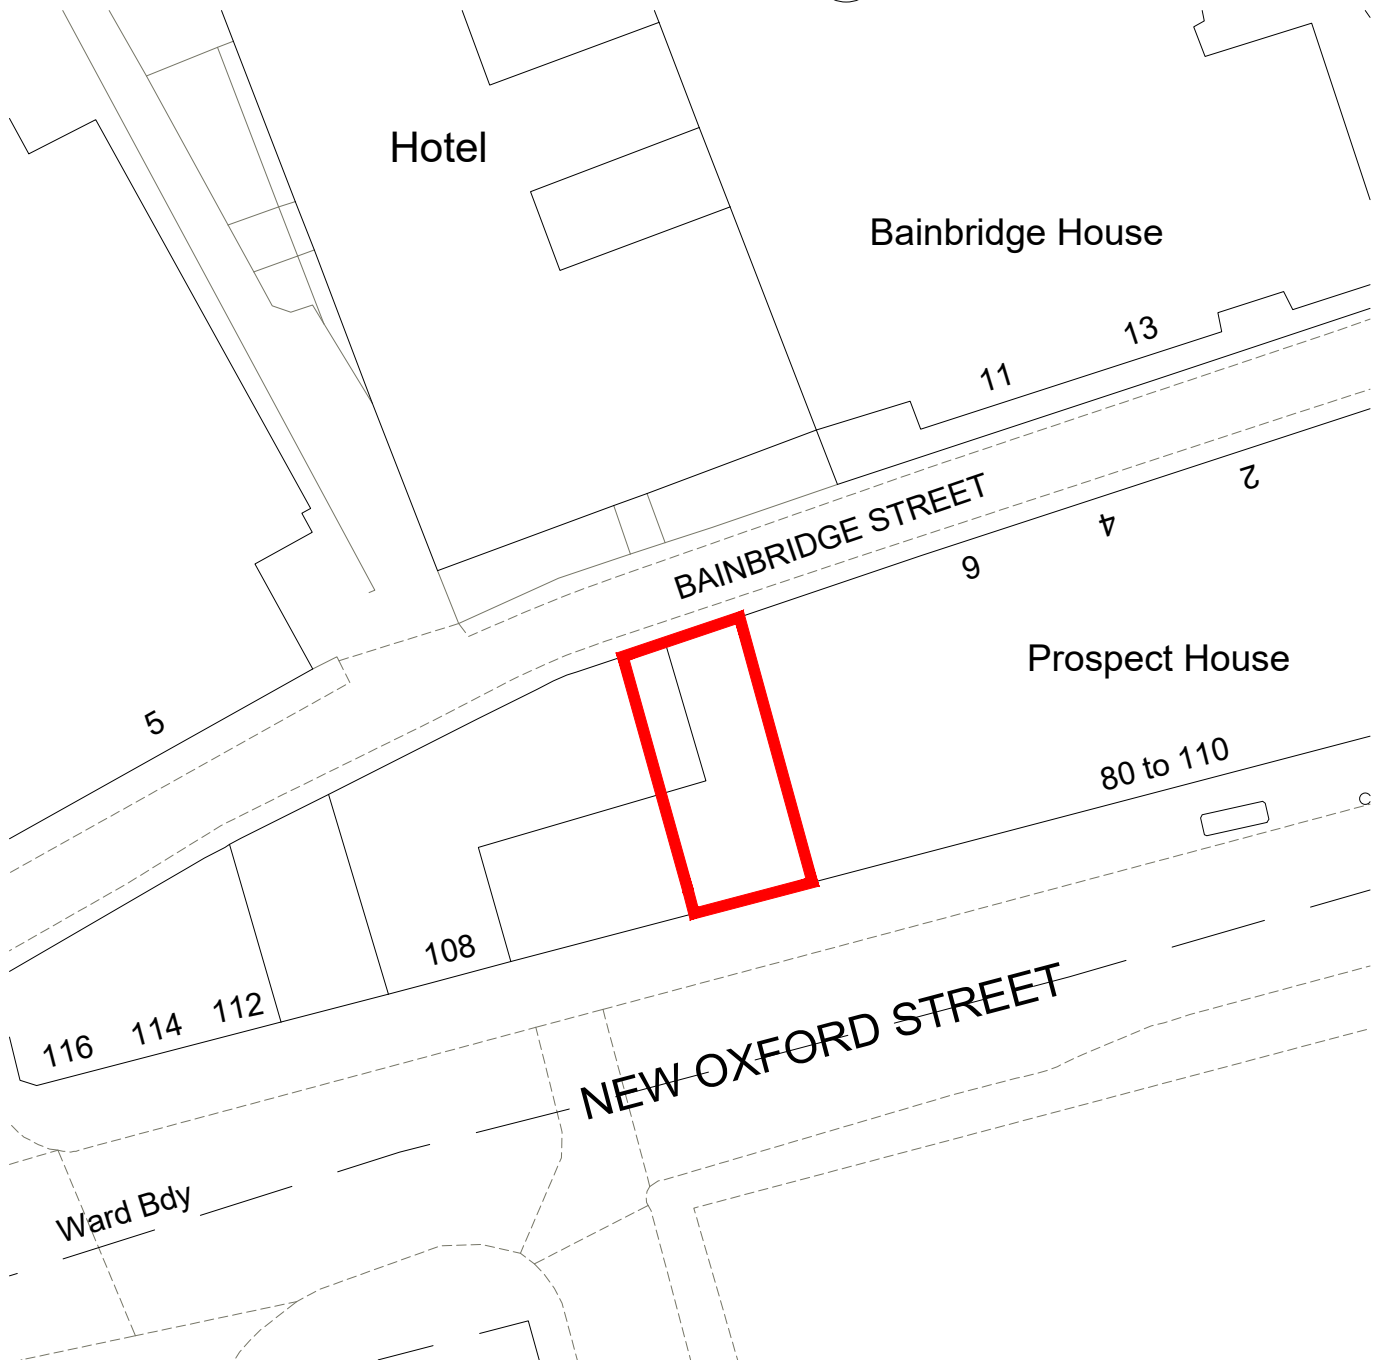

0 10 20 30 40 50 62.5m  
Scale - 1:1250



Rev	Description	By	Date

Project 100 NEW OXFORD STREET LONDON	Drawn by ACD	Surveyor JEV	Date JULY 2021
Client 100 NOX SARL	Scale 1:500 @ A4		
Title BLOCK PLAN	Drawing Number L210523-D06-02	Revision	




NB Responsibility is not accepted for errors made by others scaling from this drawing. All construction information should be taken from figured dimensions only

A3

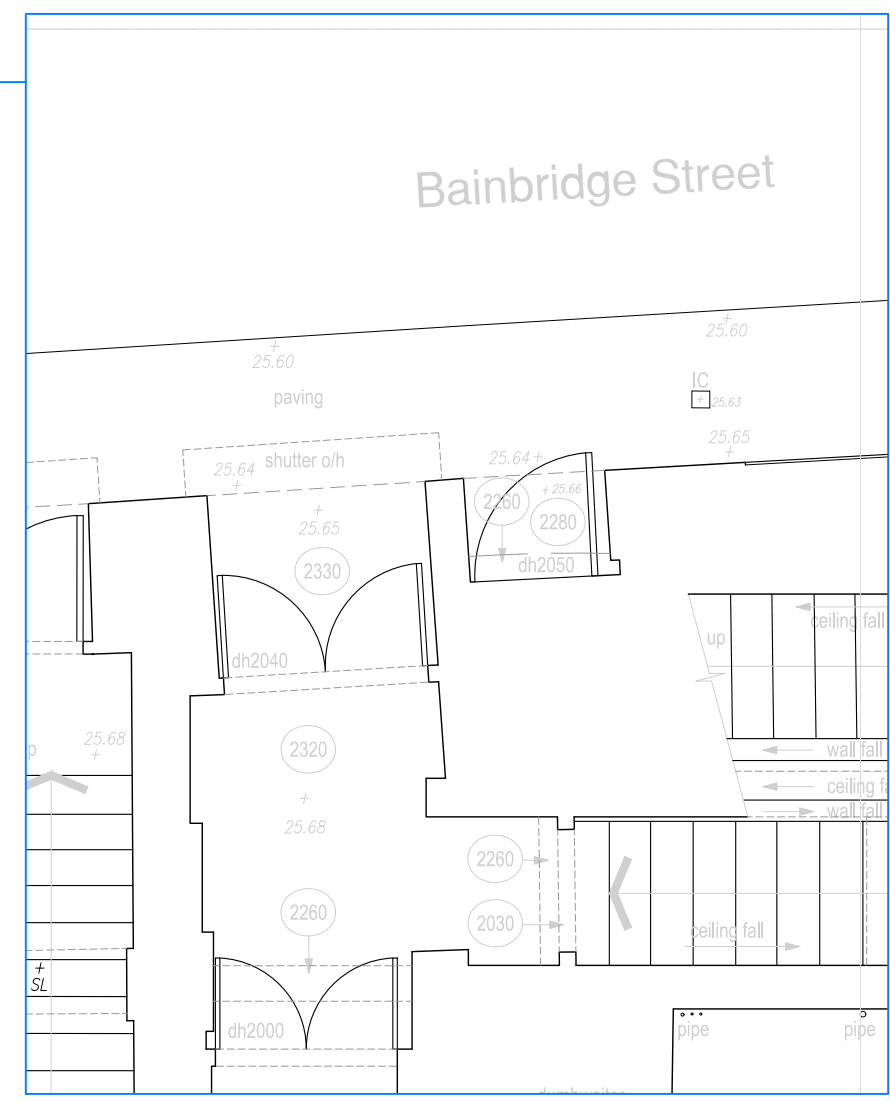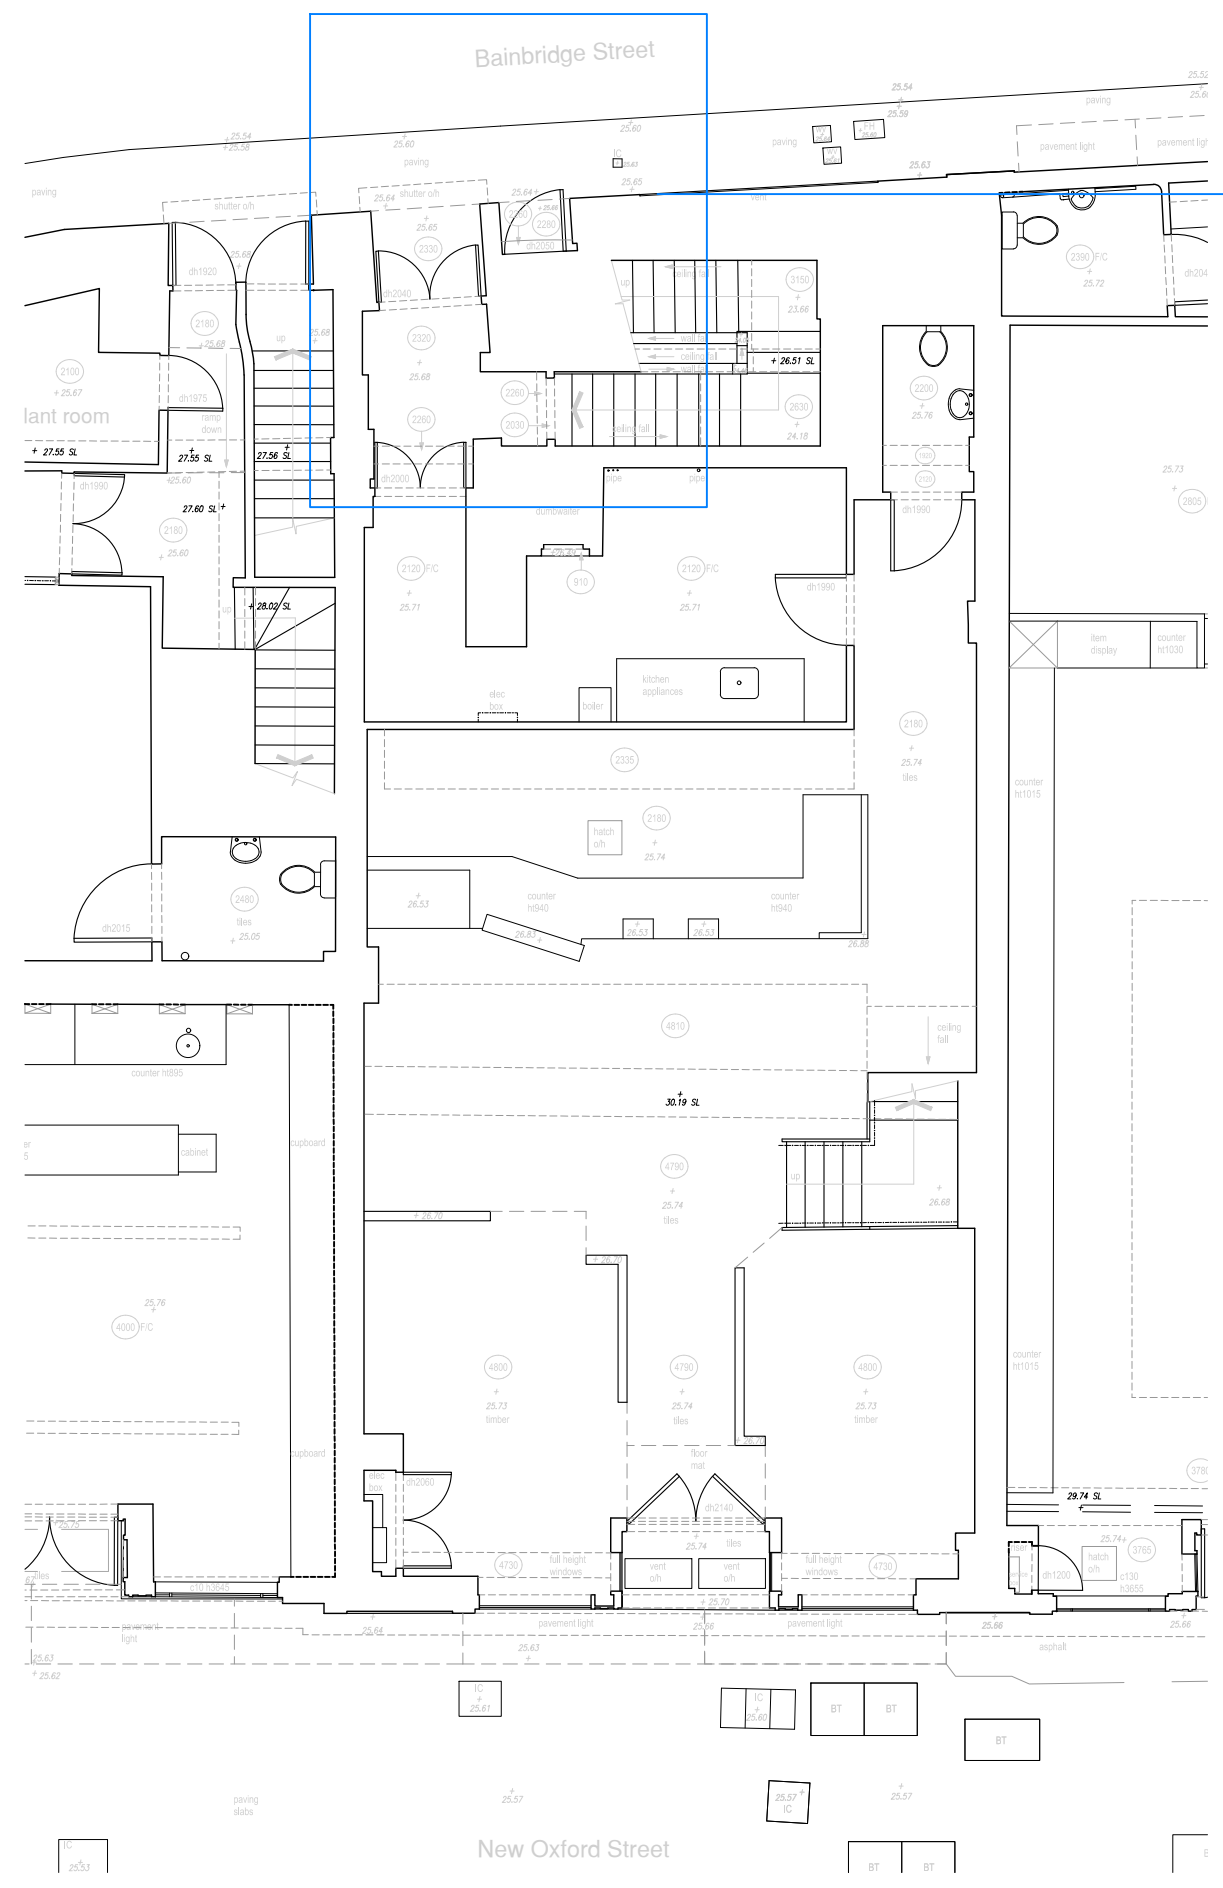

1:50 @ A3

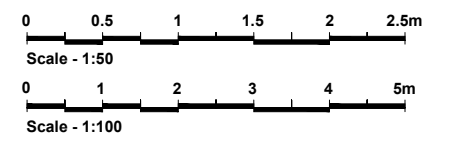

Rev	Description	By	Date



Project  
100 NEW OXFORD STREET  
LONDON

Client  
100 NOX SARL

Title  
GROUND FLOOR  
EXISTING




Drawn by ACD	Surveyor JEV	Date JULY 2021
-----------------	-----------------	-------------------

Scale  
1:100 & 1:50 @ A3

Drawing Number L210523-A06-01	Revision
----------------------------------	----------

NB Responsibility is not accepted for errors made by others scaling from this drawing. All construction information should be taken from figured dimensions only

A3

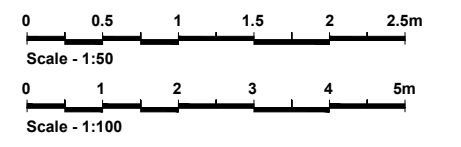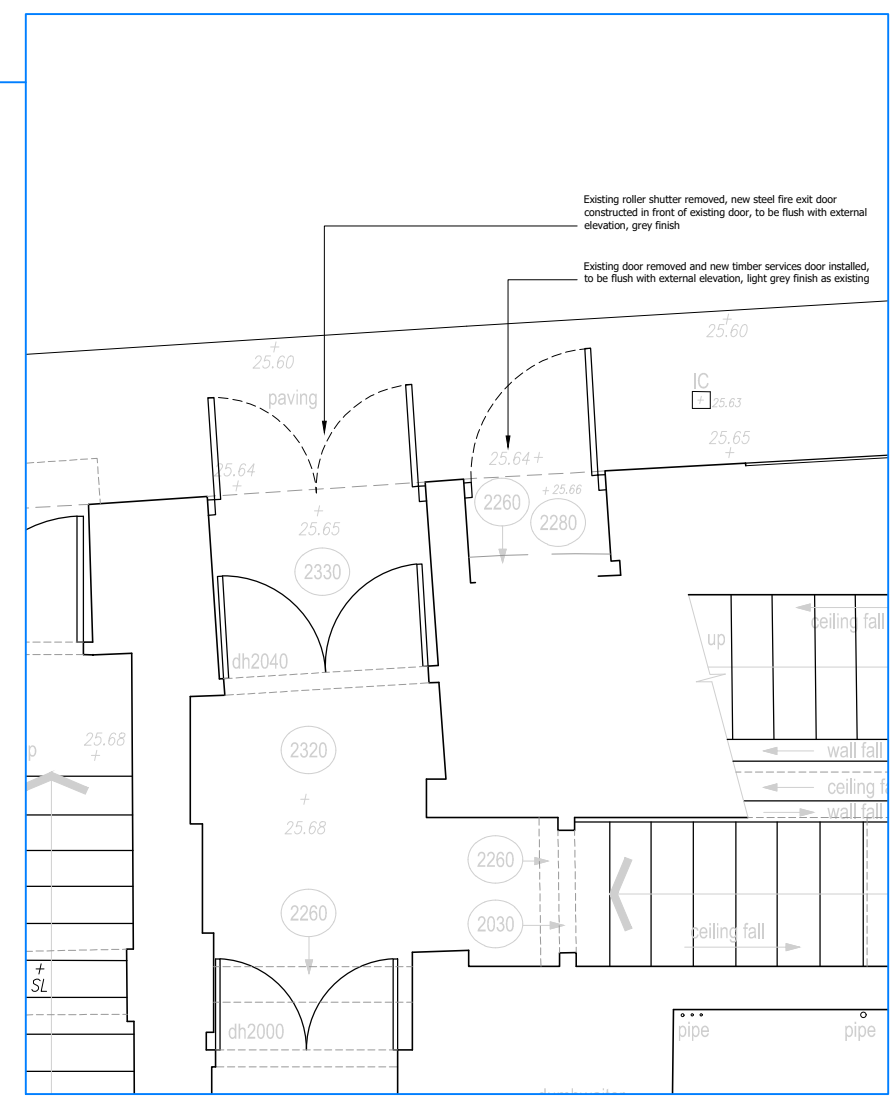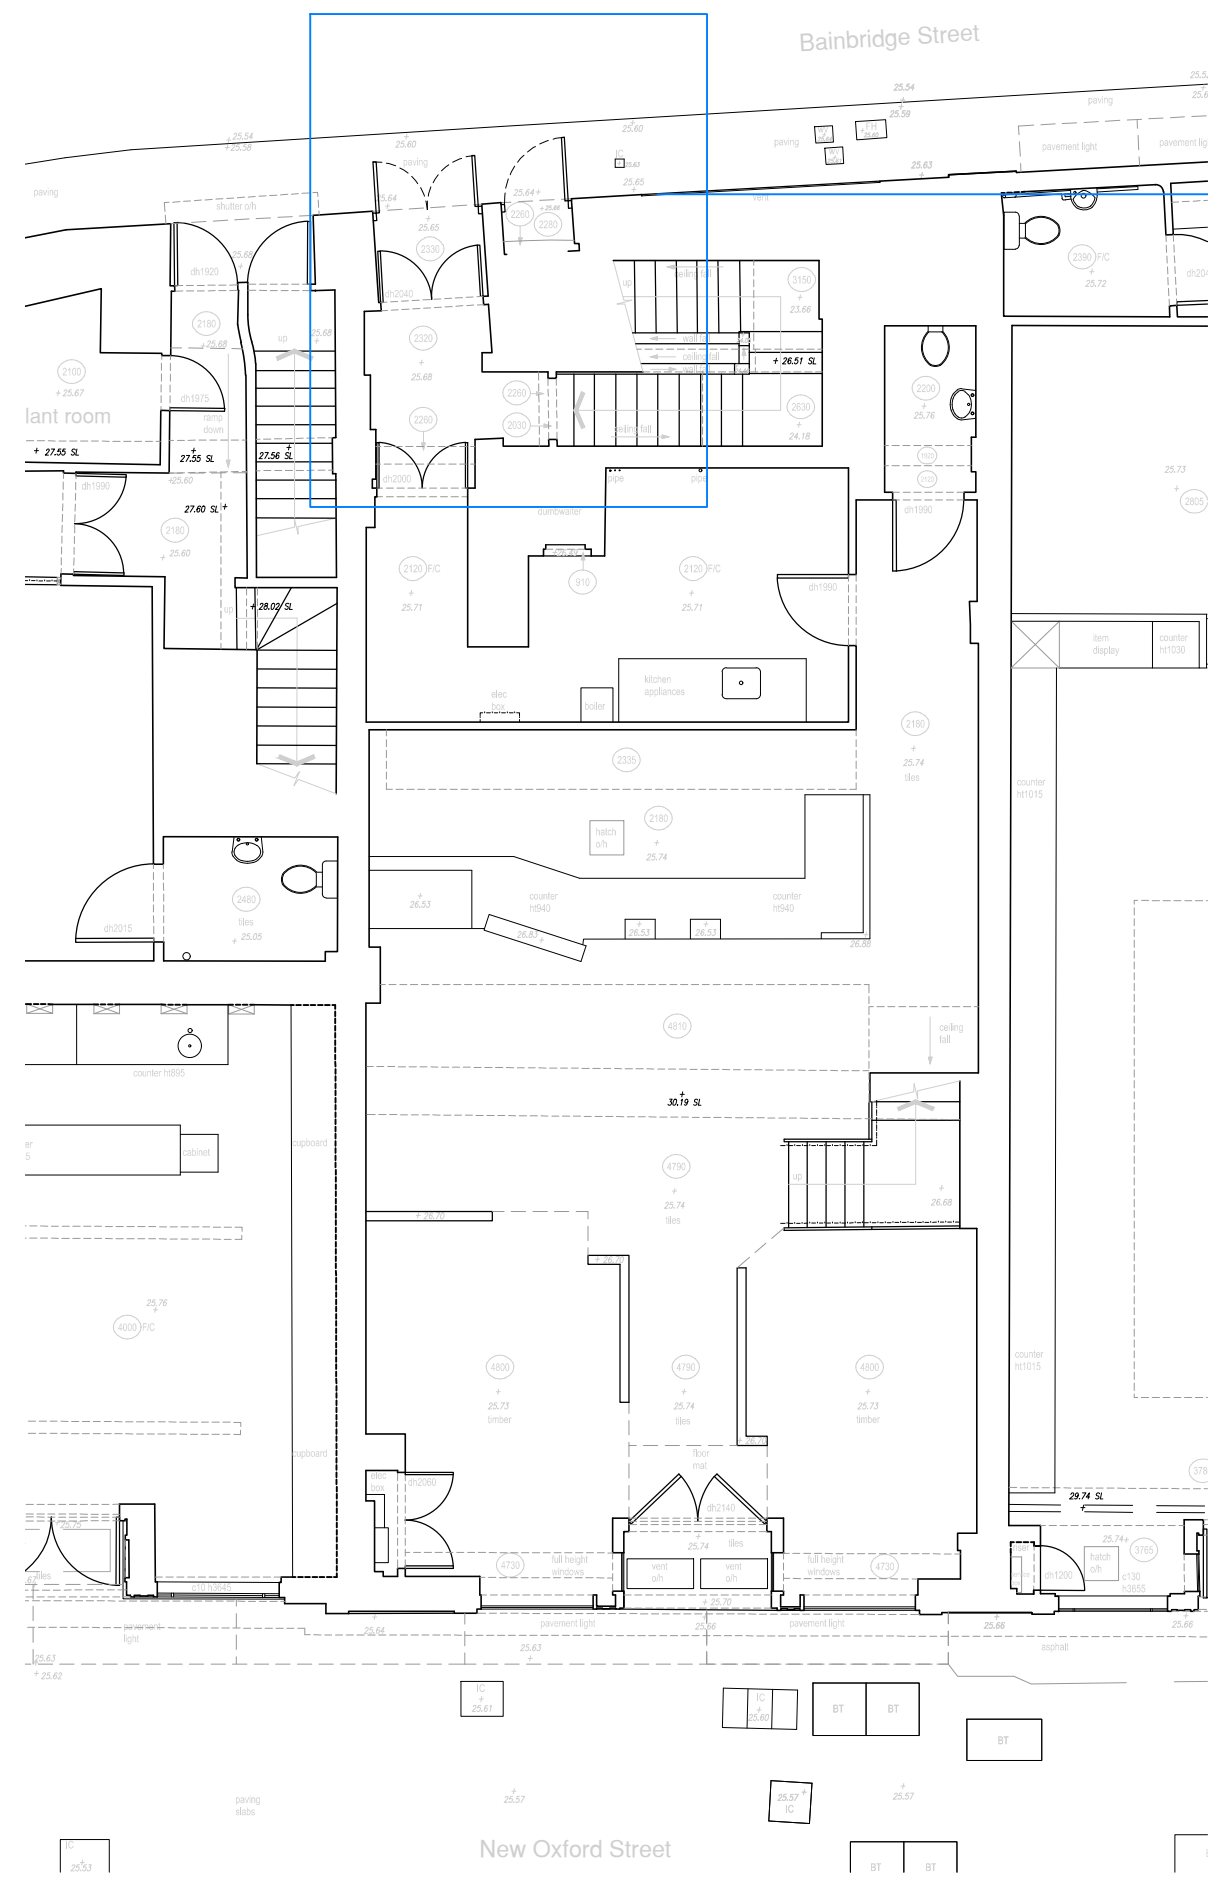



Rev	Description	By	Date
A	Drawing title updated	ACD	29/09/21



Project 100 NEW OXFORD STREET LONDON		
Client 100 NOX SARL		
Title GROUND FLOOR PROPOSED		
Drawn by ACD	Surveyor JEV	Date JULY 2021
Scale 1:100 & 1:50 @ A3		
Drawing Number L210523-A06-02	Revision A	

NB Responsibility is not accepted for errors made by others scaling from this drawing. All construction information should be taken from figured dimensions only

A3

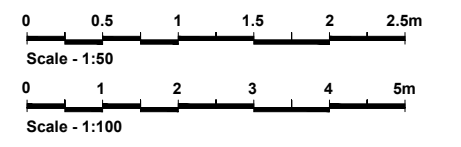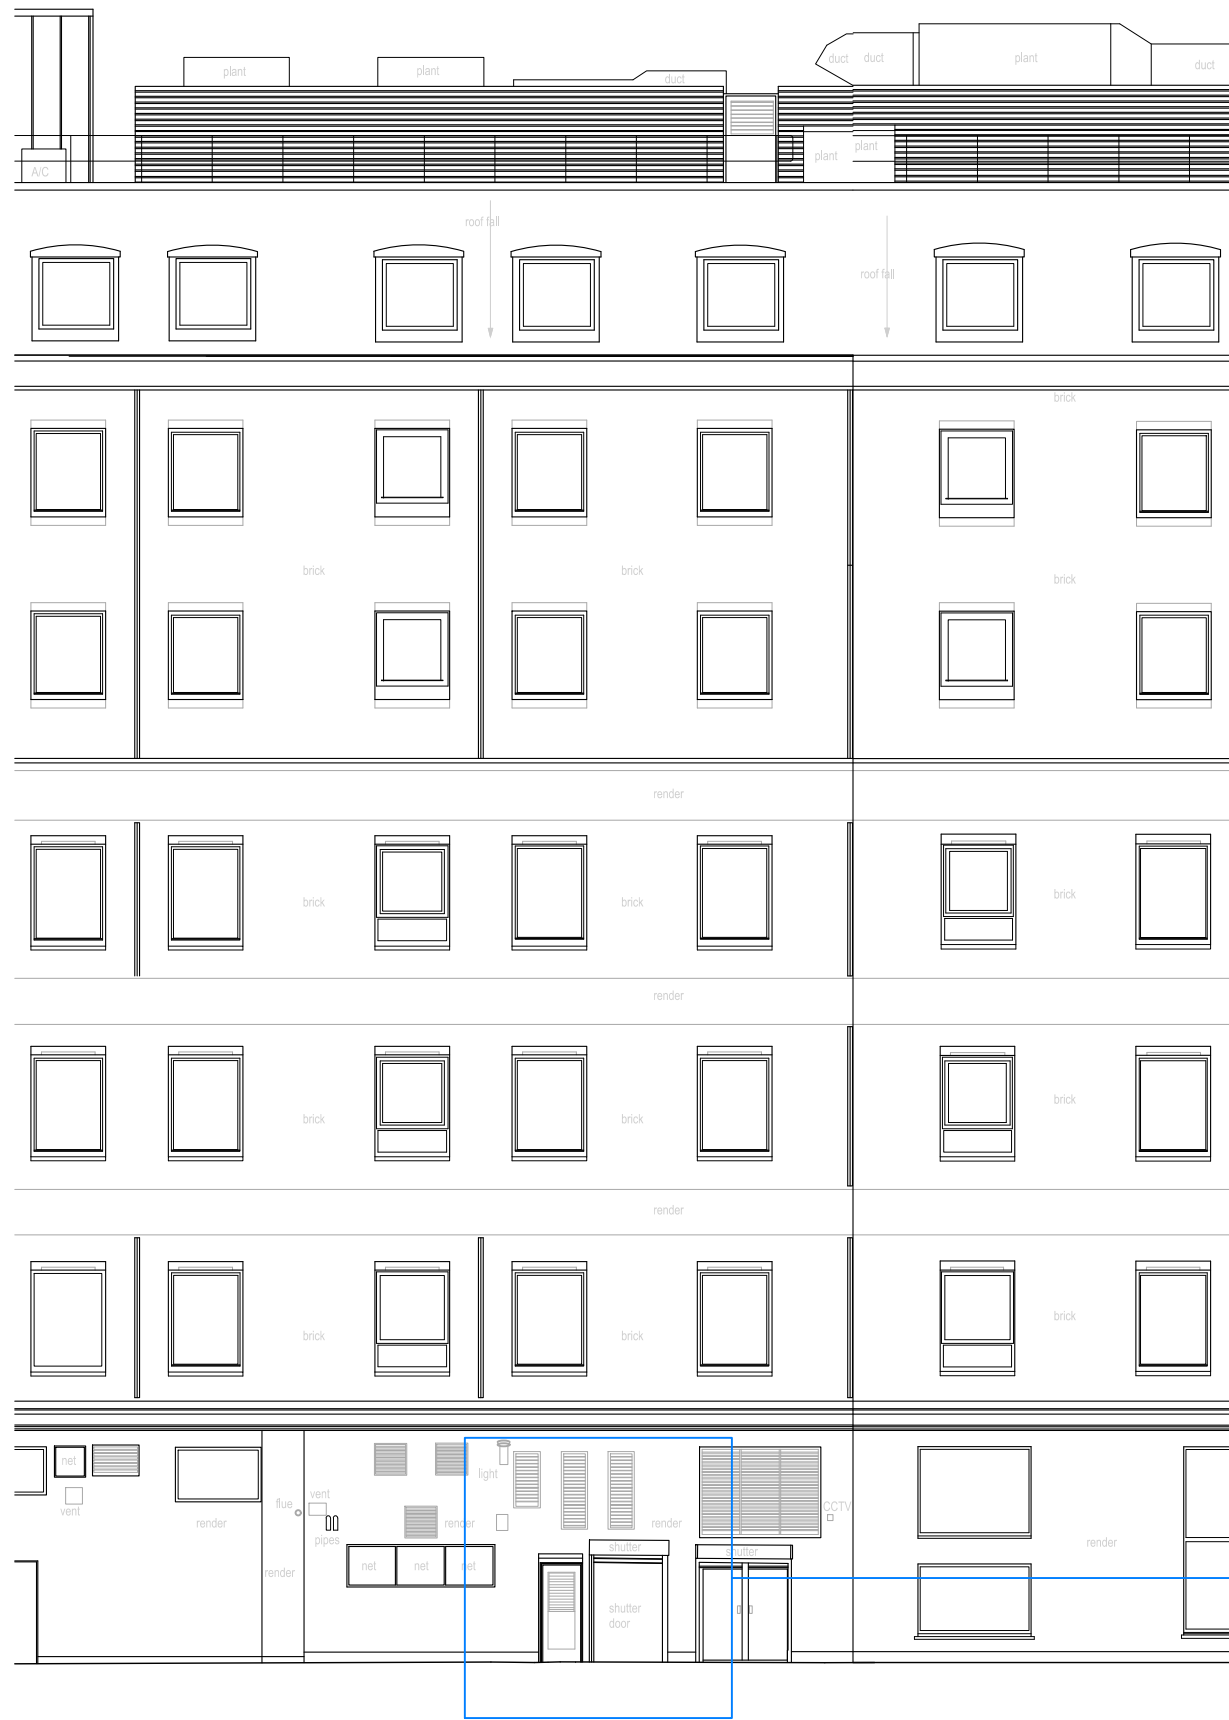

Rev	Description	By	Date



Project  
100 NEW OXFORD STREET  
LONDON

Client  
100 NOX SURL

Title  
REAR ELEVATION  
EXISTING




Drawn by ACD	Surveyor JEV	Date JULY 2021
-----------------	-----------------	-------------------

Scale  
1:100 & 1:50 @ A3

Drawing Number L210523-B06-01	Revision
----------------------------------	----------

NB Responsibility is not accepted for errors made by others scaling from this drawing. All construction information should be taken from figured dimensions only

A3

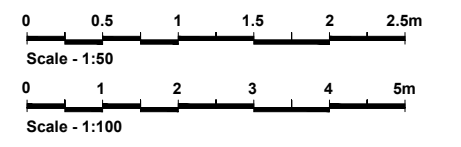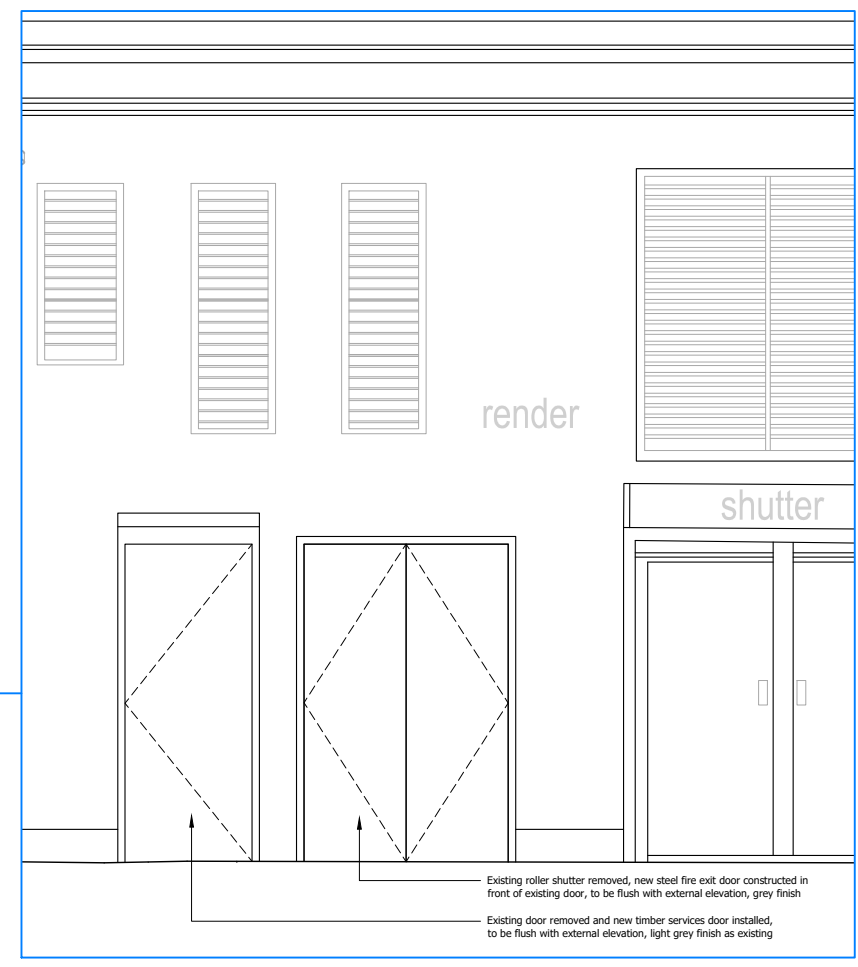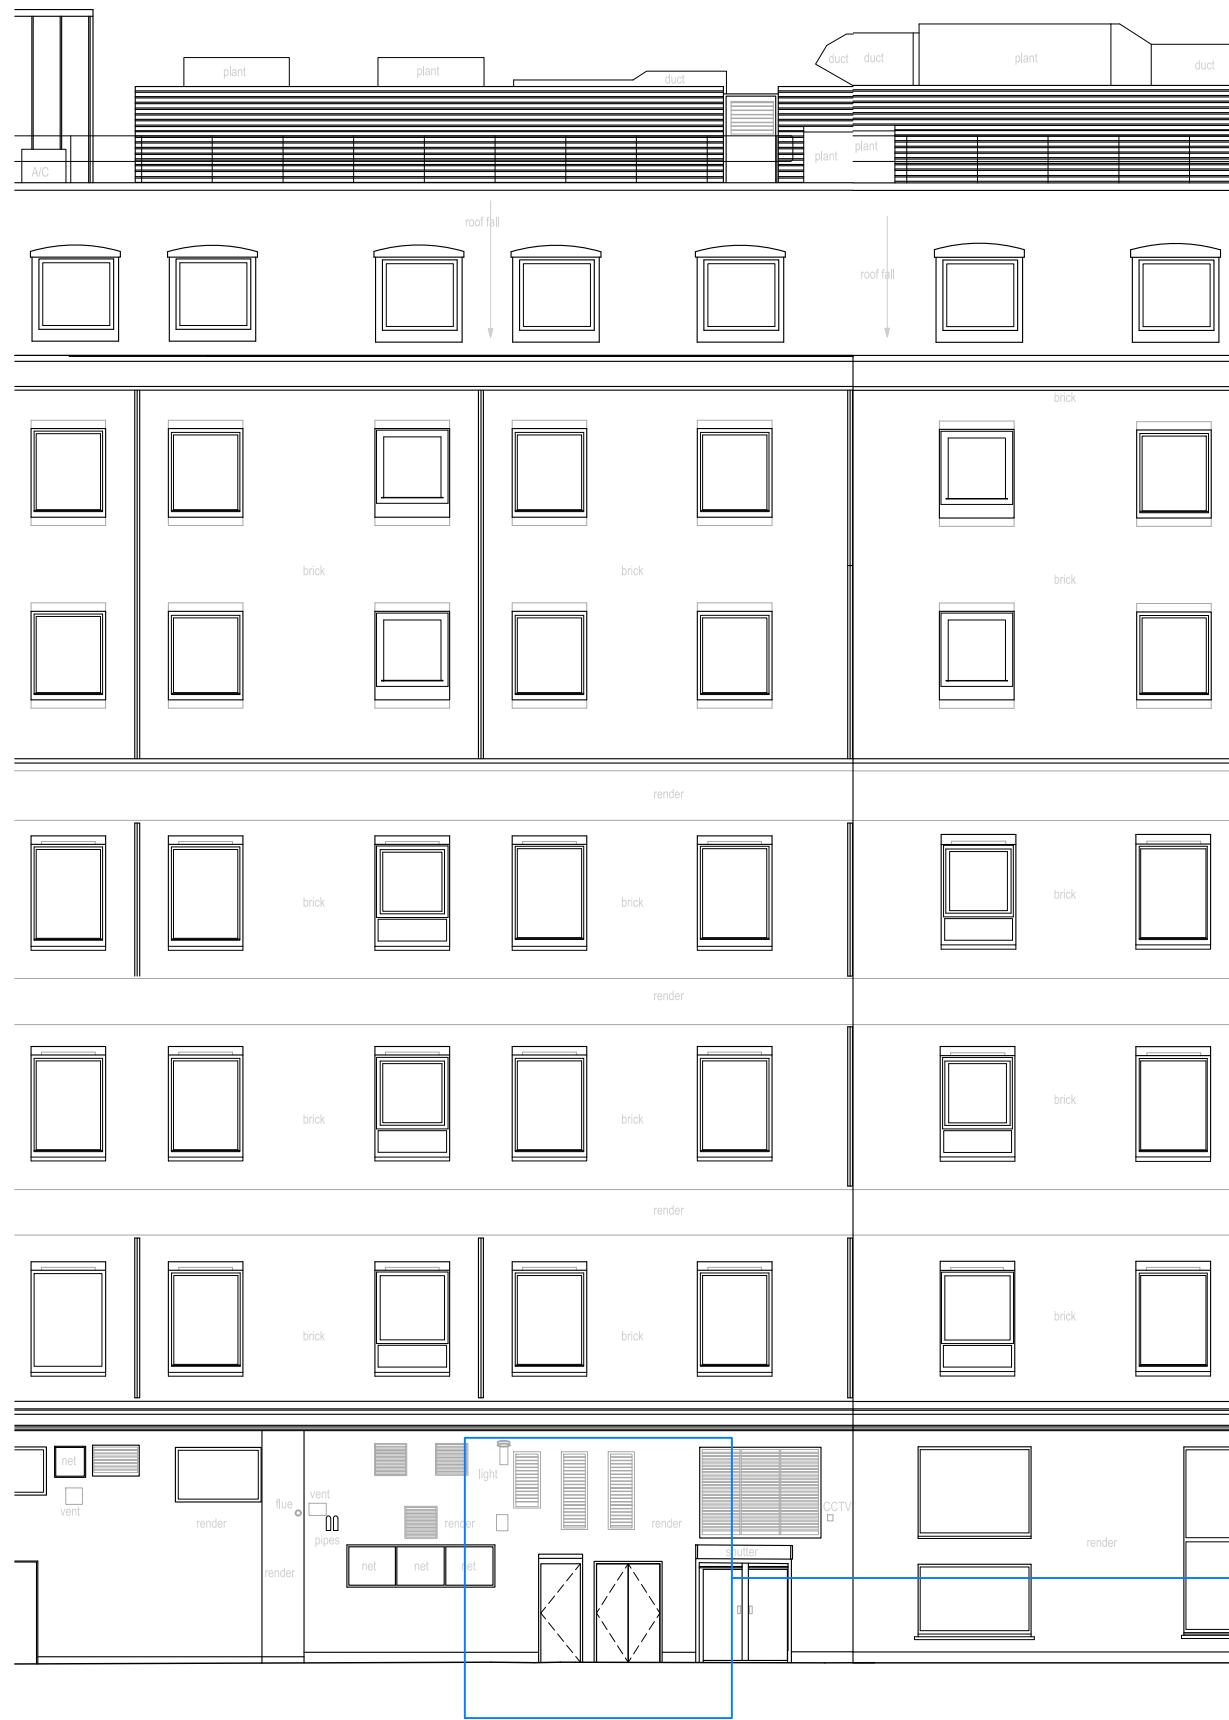

Rev	Description	By	Date



Project  
100 NEW OXFORD STREET  
LONDON

Client  
100 NOX SURL

Title  
REAR ELEVATION  
PROPOSED

Drawn by ACD	Surveyor JEV	Date JULY 2021
-----------------	-----------------	-------------------

Scale  
1:100 & 1:50 @ A3

Drawing Number L210523-B06-02	Revision
----------------------------------	----------